




CAPACITY  
EAP CORN - 3200 BU.  
GR. 2000 BU.

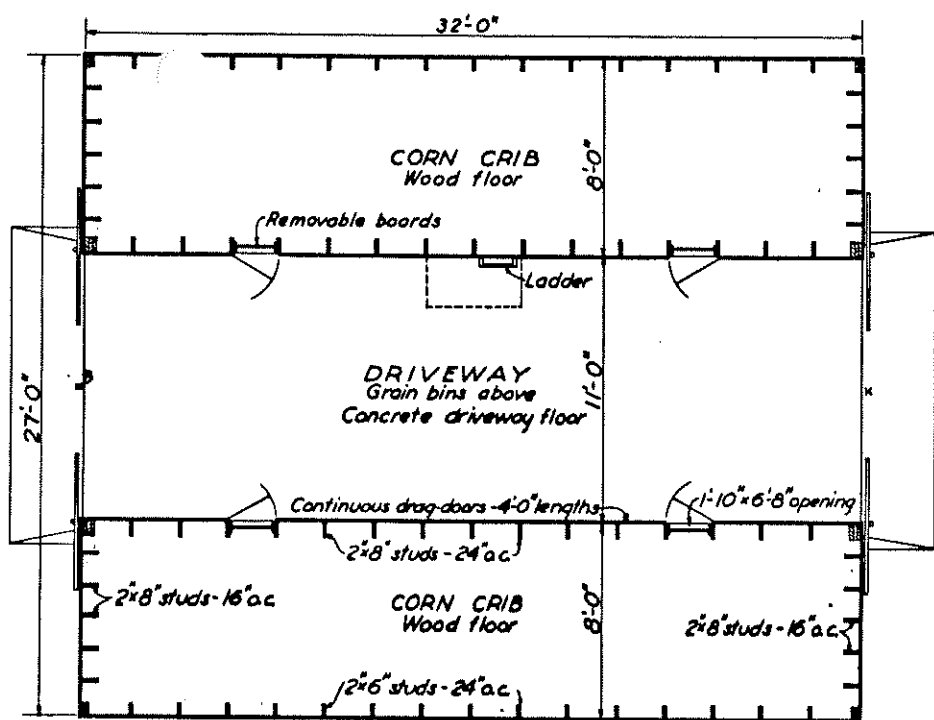


GROUND FLOOR PLAN

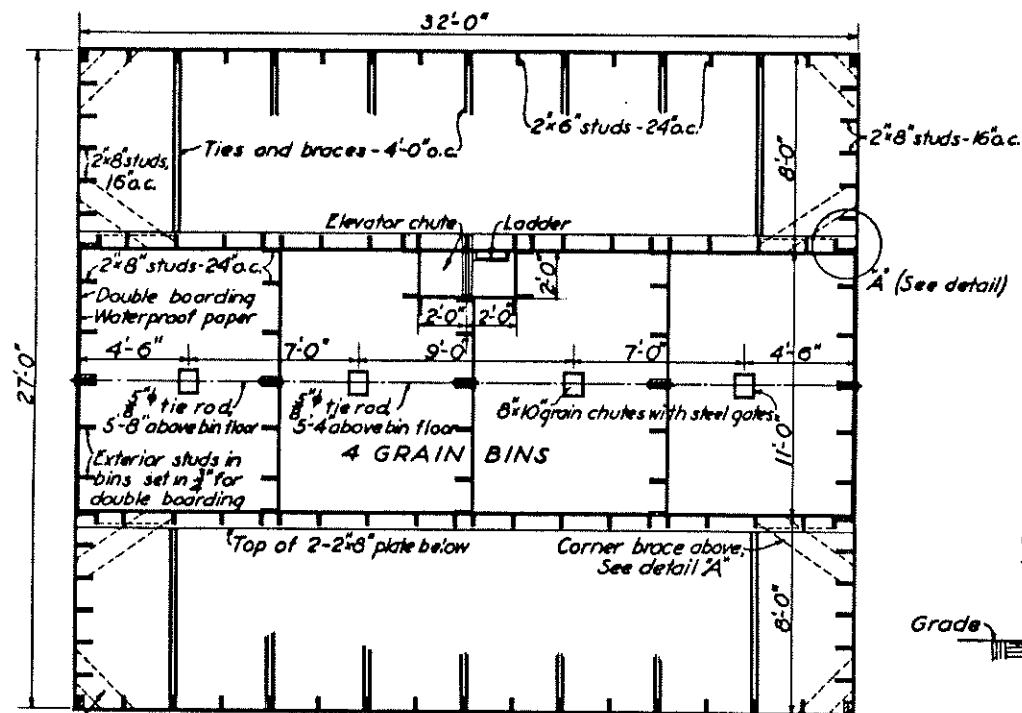

GRAIN BIN FLOOR PLAN

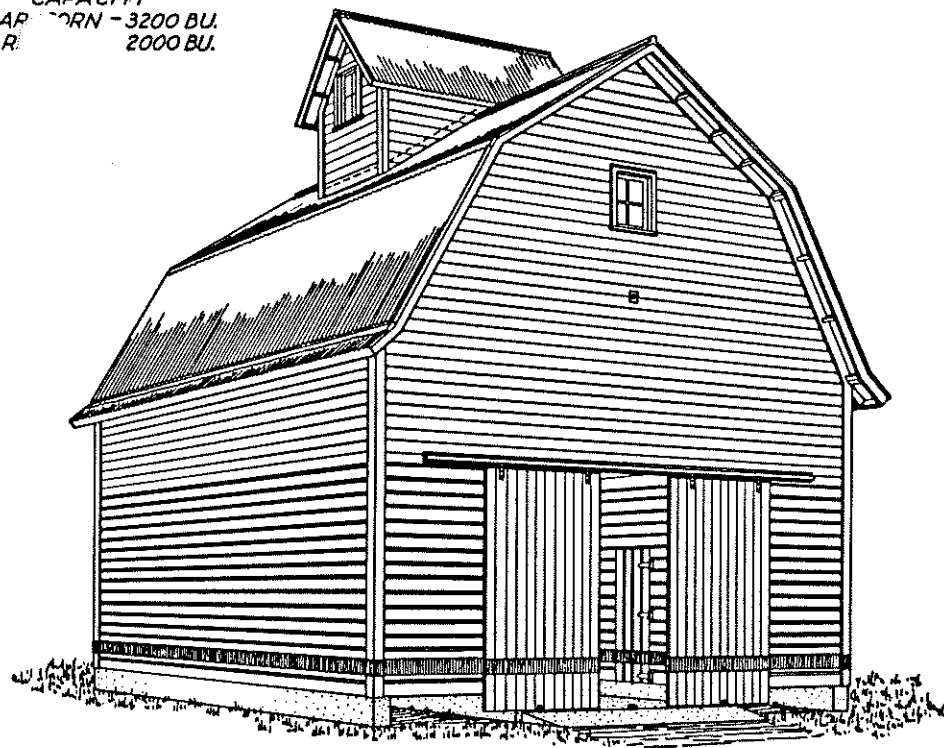

PERSPECTIVE

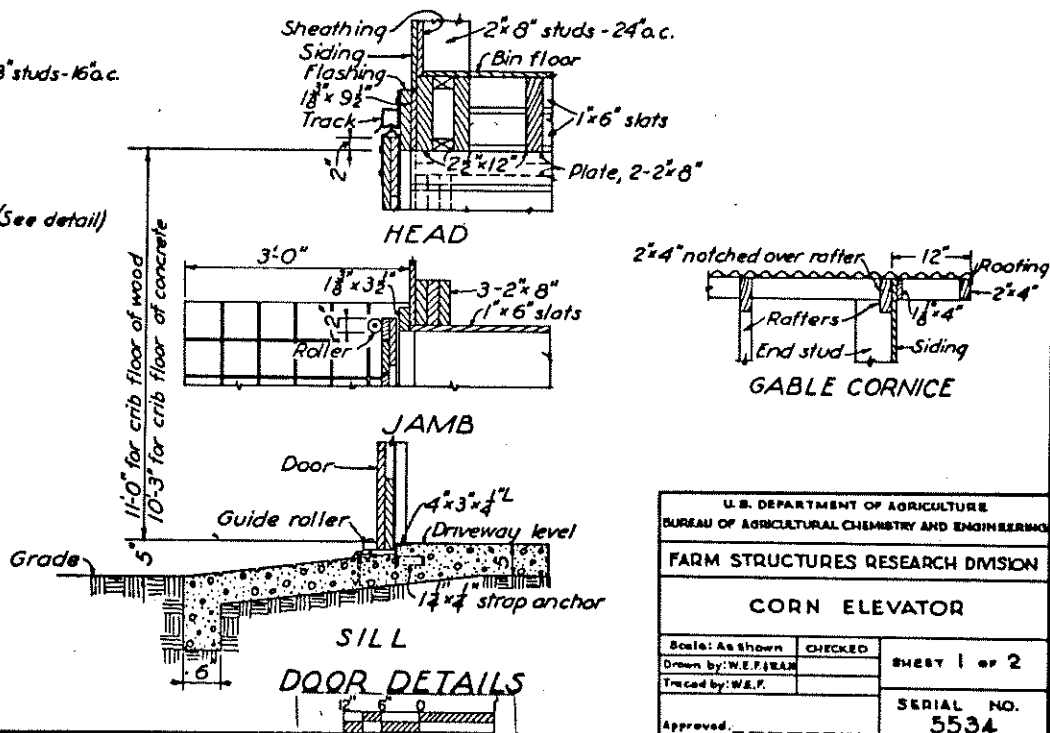

DOOR DETAILS

U.S. DEPARTMENT OF AGRICULTURE		BUREAU OF AGRICULTURAL CHEMISTRY AND ENGINEERING	
FARM STRUCTURES RESEARCH DIVISION			
CORN ELEVATOR			
Scale: As shown	CHECKED	SHEET 1 of 2	
Drawn by: W.E. FIELDMAN		SERIAL NO.	
Traced by: W.E.F.		5534	
Approved: _____			

