


- LEGEND**
- CONVENIENCE OUTLET
 - RANGE OUTLET
 - WEATHER PROOF
 - CONVENIENCE OUTLET
 - WALL SWITCH
 - 3 WAY SWITCH
 - DROPP CORD
 - CEILING LIGHT

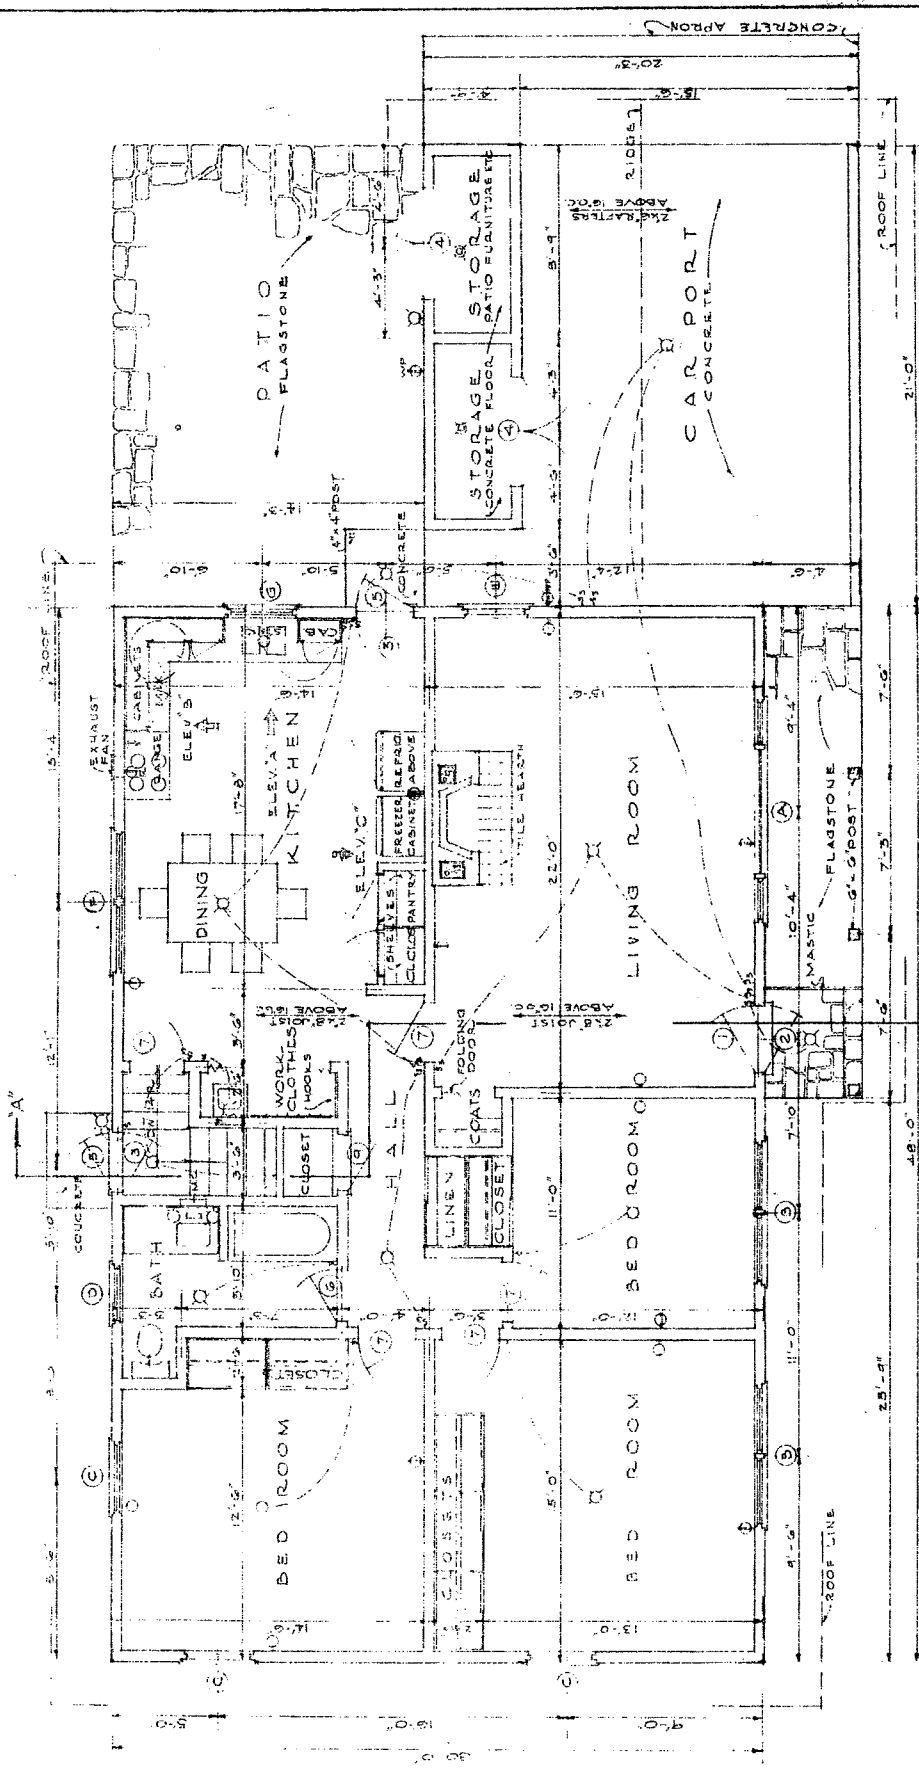

FLOOR PLAN
SCALE 1/4" = 1'-0"

COOPERATIVE EXTENSION WORK IN
 AGRICULTURE AND HOME ECONOMICS
 NORTH CAROLINA STATE UNIVERSITY
 DEPARTMENT OF AGRICULTURE AND APPLIED SCIENCE
 AND
 UNITED STATES DEPARTMENT OF AGRICULTURE COOPERATING


3 BEDROOM FARMHOUSE
 WITH BATH

U.S.D.A. 36 EX. 7144 SHEET 1 OF 3
 FLOOR PLAN - SCHEDULES


MARK	SIZE	DOOR SCHEDULE	DESCRIPTION
1	3'-0" x 6'-0" x 1 1/2"	FLUSH PANEL - EXTERIOR	
2	3'-0" x 6'-0" x 1 1/2"	SCREEN	
3	2'-8" x 6'-0" x 1 1/2"	ONE PANEL - EXTERIOR - GLAZED	
4	2'-8" x 6'-0" x 1 1/2"	TIG WITH BATTENS	
5	2'-8" x 6'-0" x 1 1/2"	SCREEN	
6	2'-4" x 6'-0" x 1 1/2"	FLUSH PANEL - INTERIOR	
7	3'-0" x 6'-0" x 1 1/2"	FLUSH PANEL - INTERIOR	
8	2'-2" x 4'-0" x 3/4"	FLUSH PANEL - INTERIOR	

MARK	SIZE	WINDOW SCHEDULE	DESCRIPTION	NO. REQ.
1	2'-0" x 4'-0"	DOUBLE-HUNG		1
2	5'-8" x 4'-0"	FIXED		2
3	9'-7" x 7'-0"	AWNING		4
4	3'-4" x 4'-0"	DOUBLE-HUNG		4
5	2'-8" x 3'-2"	"		1
6	2'-4" x 4'-2"	"		1
7	2'-2" x 4'-0"	"		1
8	3'-0" x 3'-2"	AWNING		1
9	1'-10 1/2" x 2'-8 1/2"	2 LT. - 18" ZOGGLASS		7


BASEMENT SASH METAL ALL OTHER WOOD
 ALL OPERATING SASH SCREENED

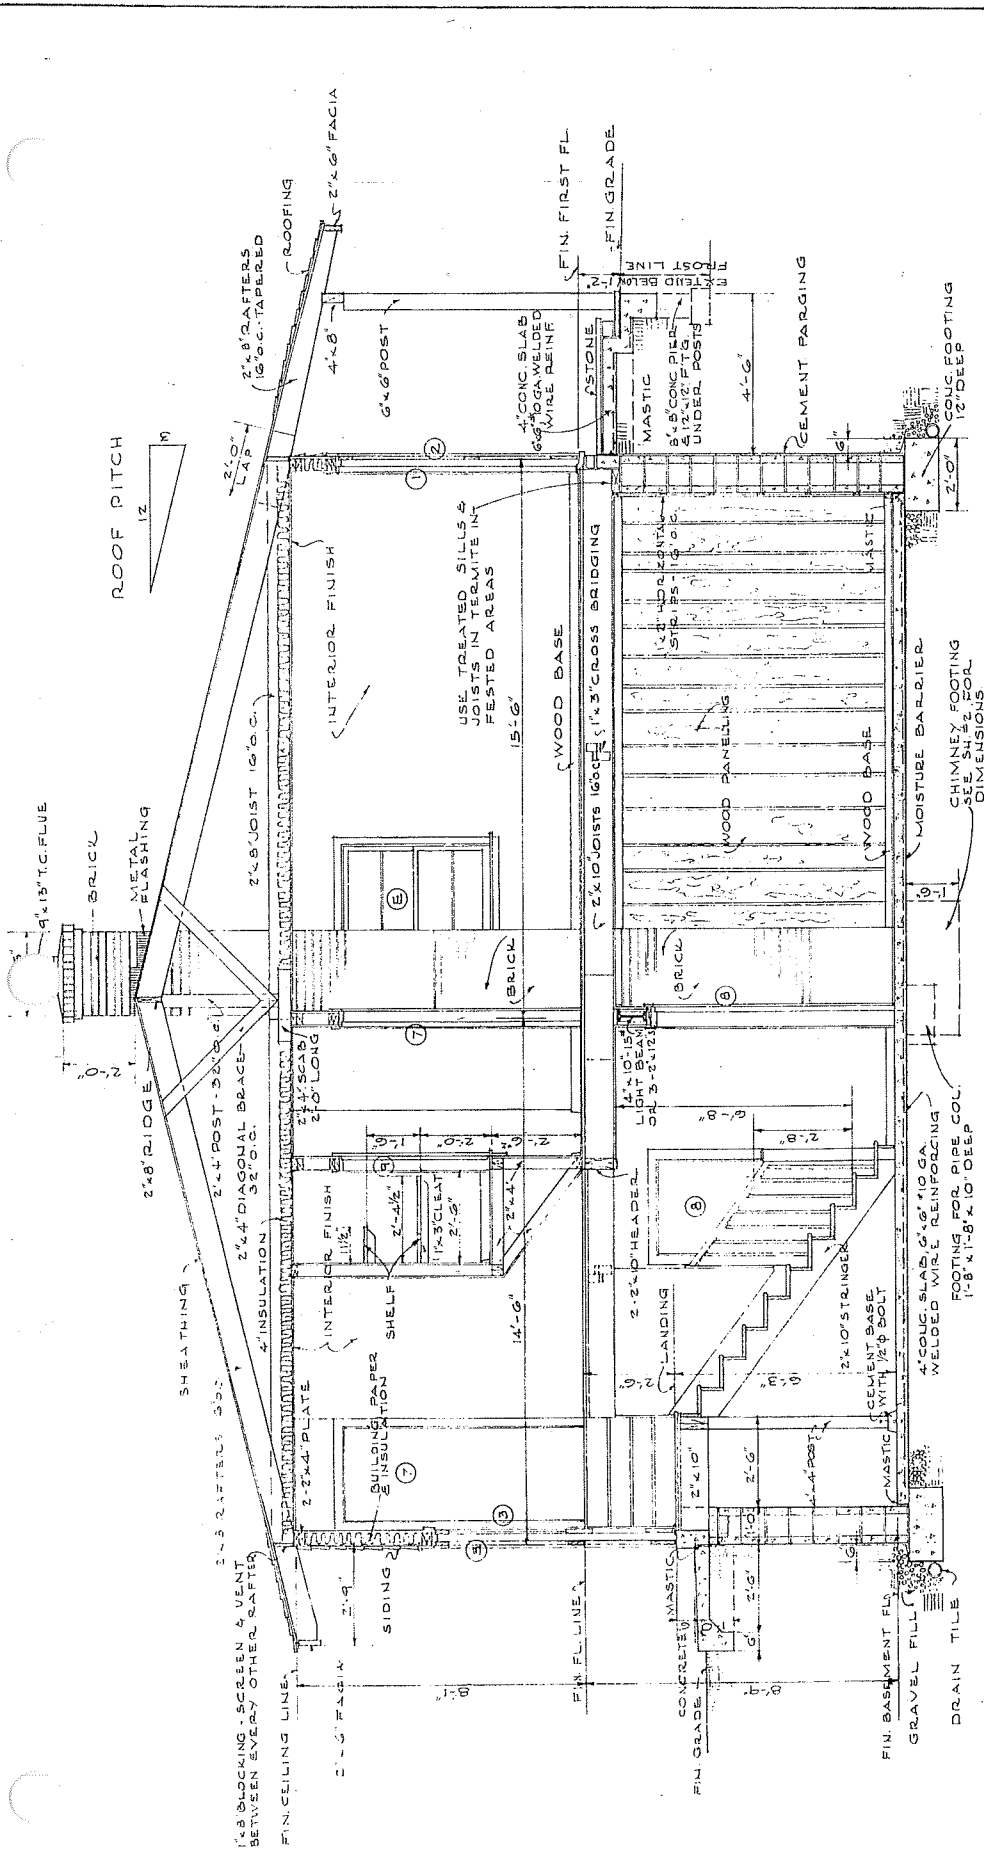


CROSS SECTION 'A-A'
SCALE 3/8"=1'-0"

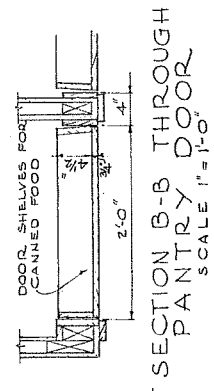


SECTION B-B THROUGH PANTRY DOOR
SCALE 1"=1'-0"

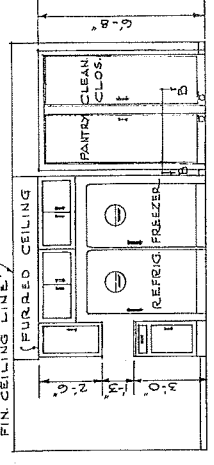

ELEVATION 'C'

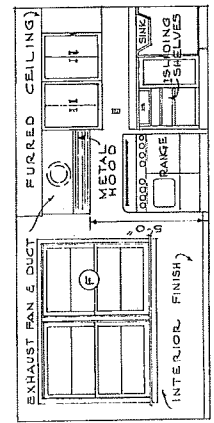

ELEVATION 'B'

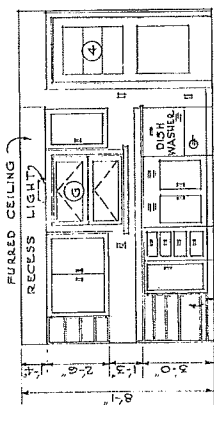

ELEVATION 'A'

KITCHEN ELEVATIONS
SCALE 1/4"=1'-0"

COOPERATIVE EXTENSION WORK IN
AGRICULTURE AND HOME ECONOMICS
STATE OF NORTH DAKOTA
NORTH DAKOTA STATE UNIVERSITY
DEPARTMENT OF AGRICULTURE AND APPLIED SCIENCE
UNITED STATES DEPARTMENT OF AGRICULTURE COOPERATING

3 BEDROOM FARMHOUSE
WITH BASEMENT

USDA '58 EX. 7144 SHEET 3 OF 3

SECTION & KITCHEN ELEVATIONS