




| NO. | DOOR | SIZE | SCHEDULE | DESCRIPTION | NO. |
|-----|--------------------|-----------------|----------|------------------|-----|
| 1 | 3'-0" x 6'-0" 1/2" | EXT. PANEL - CL | 2 | SCREEN - 2 PANEL | 2 |
| 2 | 7'-0" x 6'-0" 1/2" | INT. PANEL - CL | 2 | SCREEN - 2 PANEL | 2 |
| 3 | 2'-4" x 6'-5" 1/2" | INT. PANEL - CL | 1 | SCREEN - 2 PANEL | 1 |
| 4 | 2'-4" x 6'-5" 1/2" | INT. PANEL - CL | 1 | SCREEN - 2 PANEL | 1 |
| 5 | 2'-4" x 6'-5" 1/2" | INT. PANEL - CL | 1 | SCREEN - 2 PANEL | 1 |
| 6 | 2'-0" x 6'-0" 1/2" | INT. PANEL - CL | 1 | SCREEN - 2 PANEL | 1 |
| 7 | 2'-0" x 6'-0" 1/2" | INT. PANEL - CL | 1 | SCREEN - 2 PANEL | 1 |
| 8 | 2'-0" x 6'-0" 1/2" | INT. PANEL - CL | 1 | SCREEN - 2 PANEL | 1 |
| 9 | 2'-0" x 6'-0" 1/2" | INT. PANEL - CL | 1 | SCREEN - 2 PANEL | 1 |
| 10 | 2'-0" x 6'-0" 1/2" | INT. PANEL - CL | 1 | SCREEN - 2 PANEL | 1 |
| 11 | 2'-0" x 6'-0" 1/2" | INT. PANEL - CL | 1 | SCREEN - 2 PANEL | 1 |
| 12 | 2'-0" x 6'-0" 1/2" | INT. PANEL - CL | 1 | SCREEN - 2 PANEL | 1 |

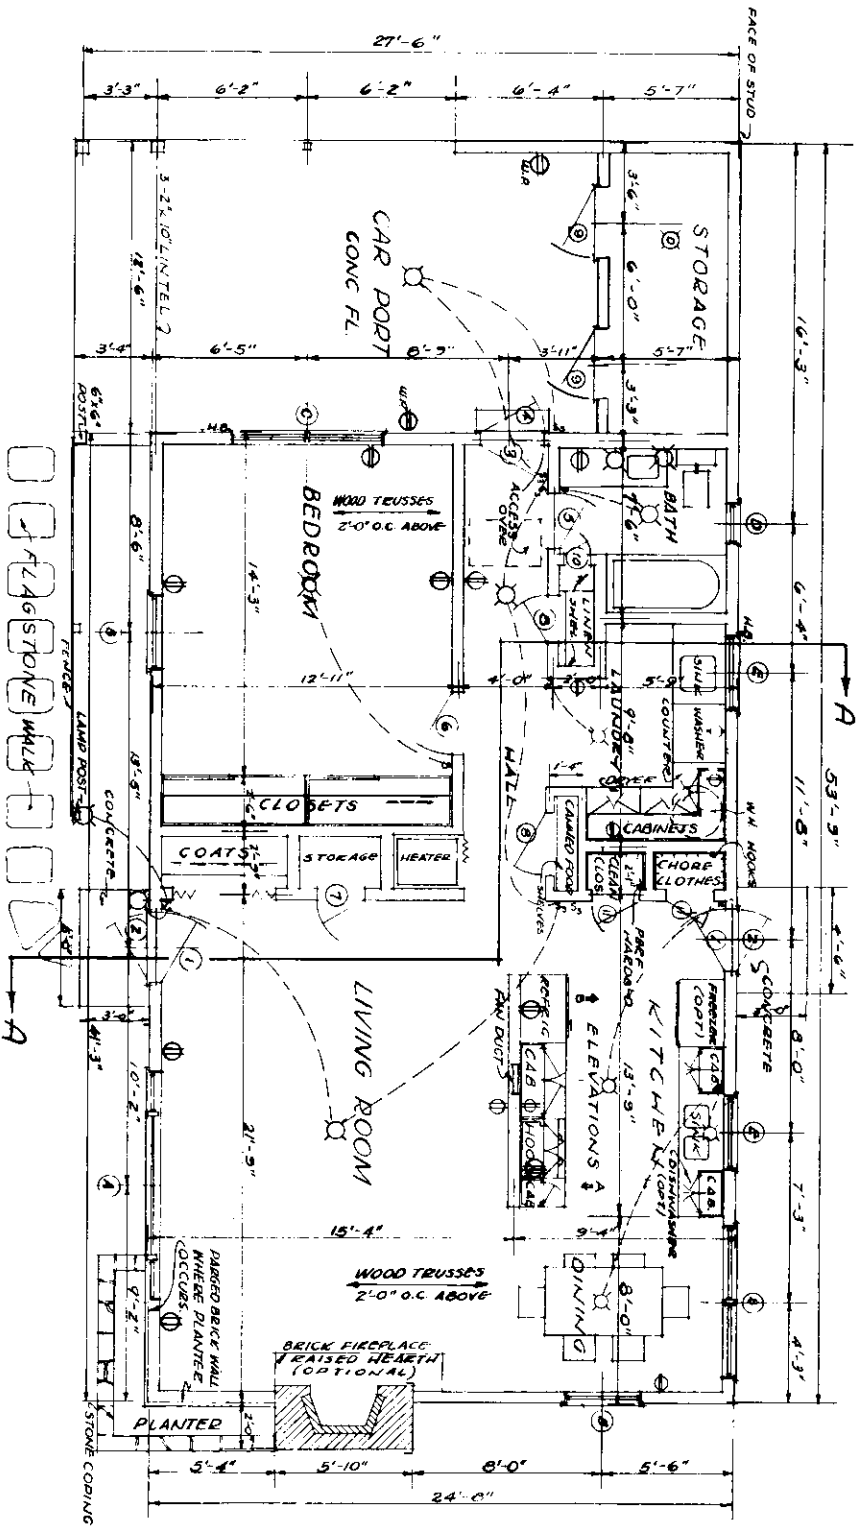

FLOOR PLAN
SCALE 1/4" = 1'-0"

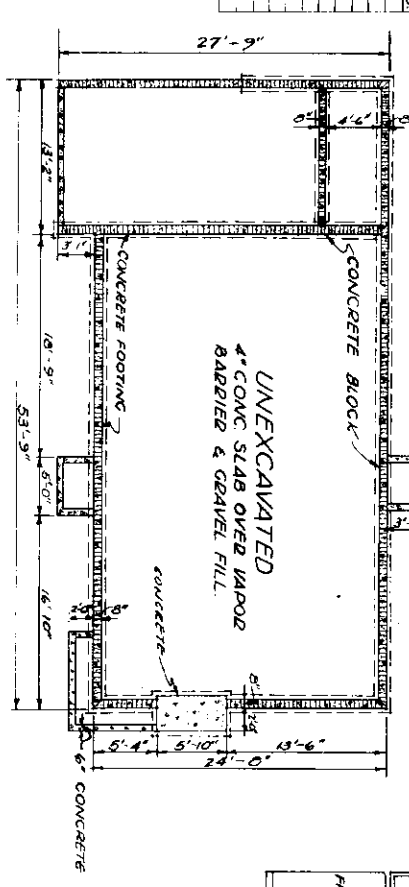


FOUNDATION PLAN
SCALE 1/8" = 1'-0"

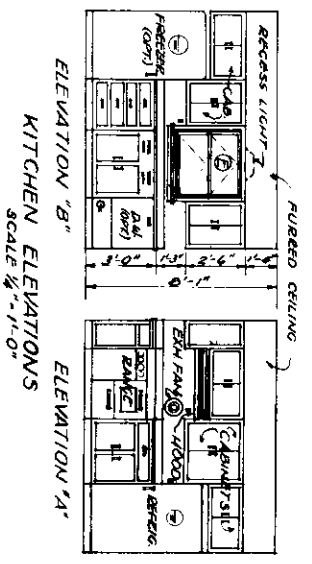


KITCHEN ELEVATIONS
SCALE 1/4" = 1'-0"

COOPERATIVE EXTENSION WORK IN
AGRICULTURE AND HOME ECONOMICS
 Agricultural Extension Service
 University of Florida
 Gainesville, Florida
 UNITED STATES DEPARTMENT OF AGRICULTURE COOPERATING


1 BEDROOM FARMHOUSE
 U.S.D.A. 59 EX. 7147 SHEET 1 OF 2
 PLANS - DETAILS - SCHEDULE

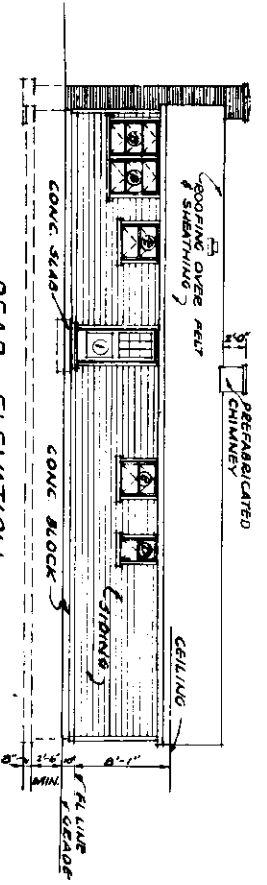


REAR ELEVATION

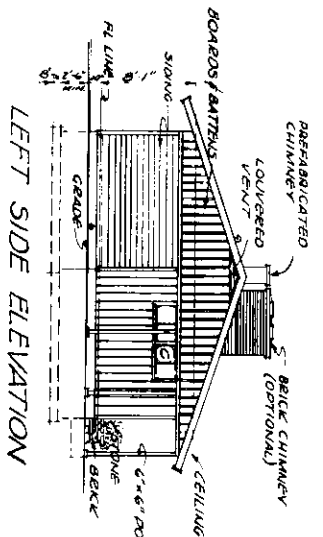

LEFT SIDE ELEVATION

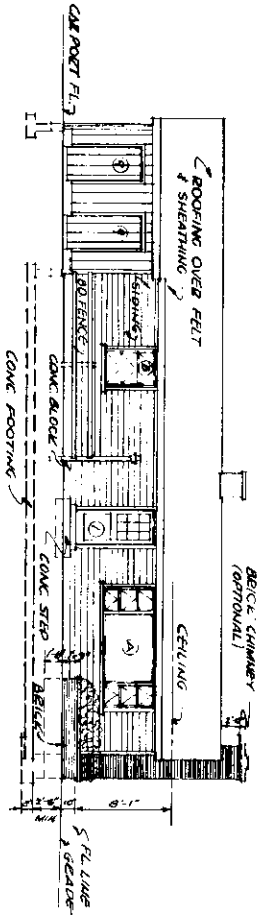

FRONT ELEVATION

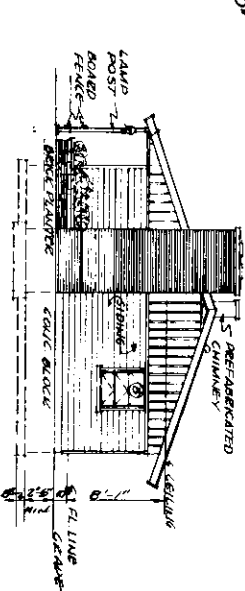


RIGHT SIDE ELEVATION

SCALE 1/8" = 1'-0"

NOTE: TRUSS SPACING 24" O.C.


LEGEND

- FZ DAME
- BRICK
- CONCRETE BLOCK
- CONCRETE BLOCK
- GRAVEL
- CEILING LIGHT
- WALL BRACKET
- DROP CORD
- CONVENIENCE OUTLET
- RANGE OUTLET
- WEATHERPROOF COW OUTLET
- WALL SWITCH
- 3 WAY SWITCH
- FOLDING DOOR
- W/2 HOSE BIB

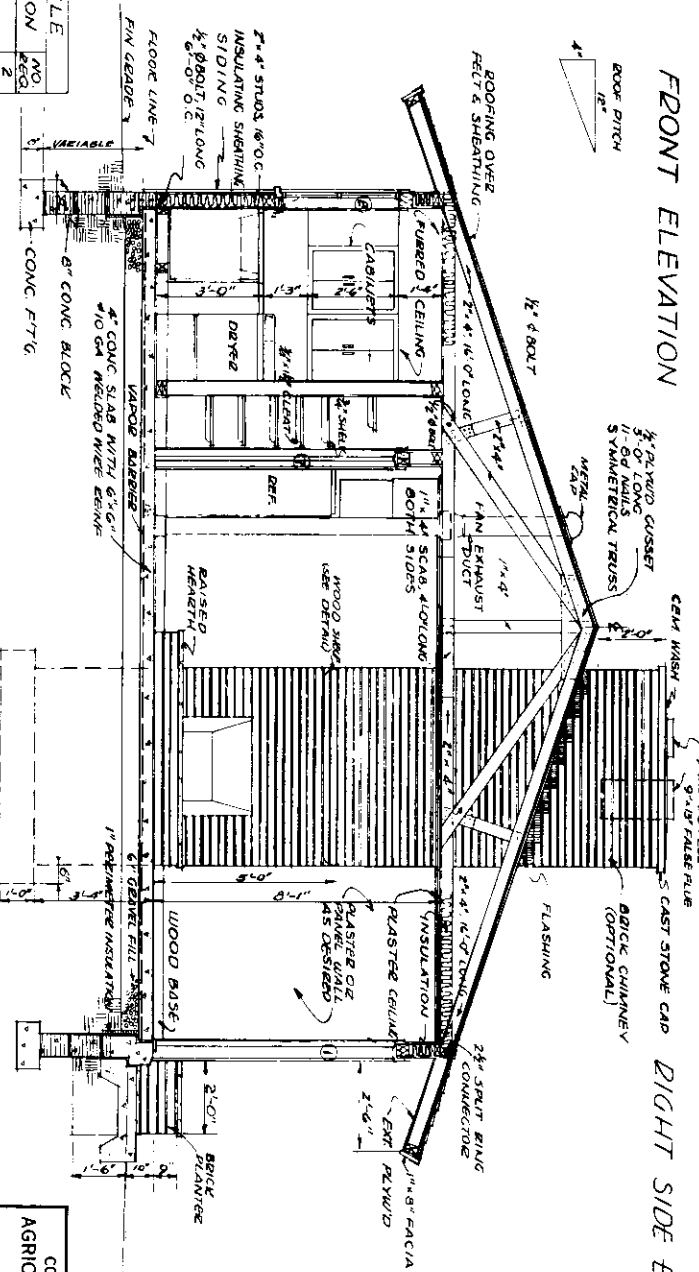

CROSS SECTION A-A

SCALE 3/8" = 1'-0"

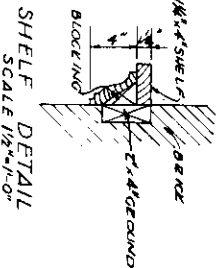

SHELF DETAIL

| MARK | SIZE | DESCRIPTION | NO. |
|------|-------------|--------------|-----|
| 1 | 7-8" x 4-2" | AWNING | 1 |
| 2 | 6-0" x 4-2" | FIXED | 2 |
| 3 | 6-1" x 4-2" | AWNING | 1 |
| 4 | 6-1" x 2-1" | SLIDING DOOR | 4 |
| 5 | 7-0" x 3-2" | AWNING | 1 |
| 6 | 3-1" x 3-2" | AWNING | 2 |

COOPERATIVE EXTENSION WORK IN AGRICULTURE AND HOME ECONOMICS

United States Department of Agriculture

University of Florida

1 BEDROOM FARMHOUSE

USDA 59 EX. 7147 SHEET 2 OF 2

ELEVATIONS-SECTION-SCHEDULES