


FLOOR PLAN


SCALE
1/8" = 1'-0"

1288 SQ FT HEATED AREA

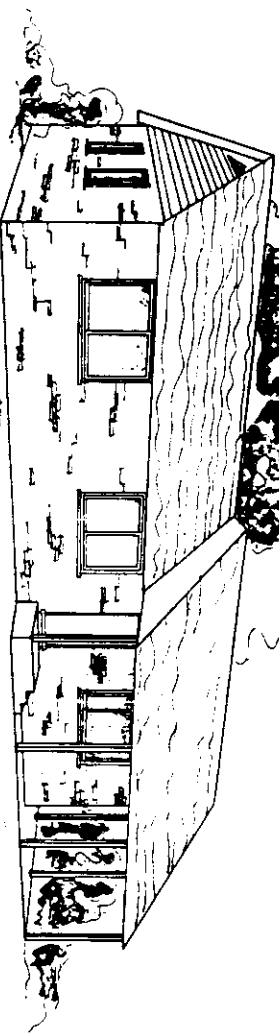


PERSPECTIVE
(NO SCALE)


COOPERATIVE EXTENSION SERVICE			
AGRICULTURE AND HOME ECONOMICS			
UNITED STATES DEPARTMENT OF AGRICULTURE COOPERATING			
AND			
3 BEDROOM HOUSE			
W/ EMERGENCY SHELTER			
USDA 65	7175	SHEET 1 OF 4	
REV. 88			

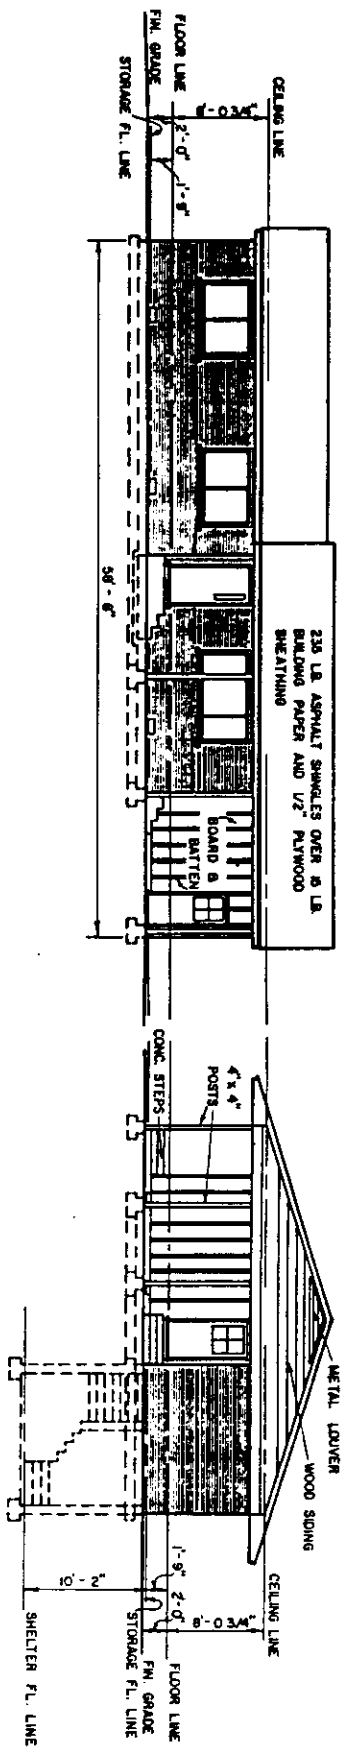

FRONT ELEVATION

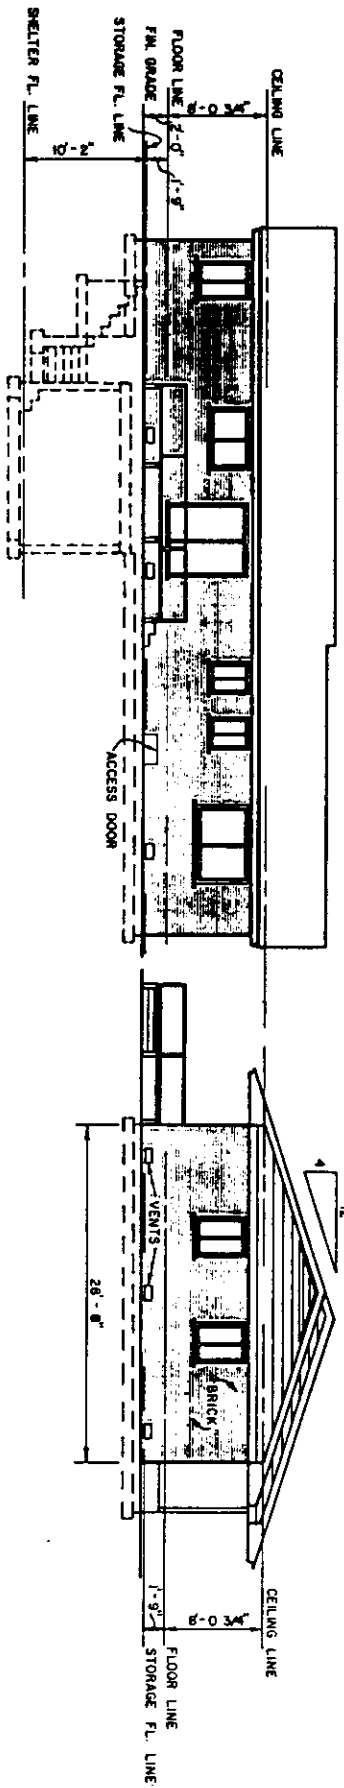

REAR ELEVATION

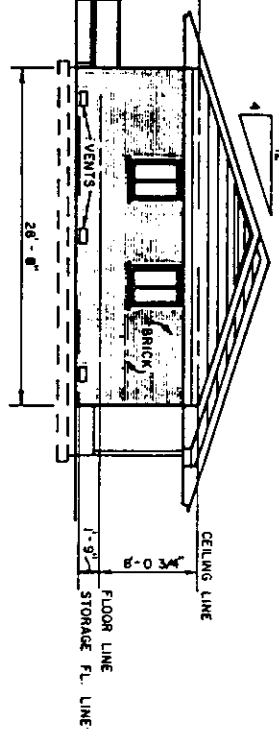

LEFT ELEVATION



ALL ELEVATIONS

WINDOW SCHEDULE			
MARK	SIZE	DESCRIPTION	AREA
A	6'-3" x 4'-0"	SLIDING	3
B	7'-6" x 4'-0"	SLIDING W/FIXED PANE	1
C	3'-0" x 4'-0"	SLIDING	3
D	5'-0" x 3'-0"	SLIDING	1
E	2'-6" x 3'-0"	SLIDING	2

DOOR SCHEDULE			
MARK	SIZE	DESCRIPTION	AREA
1	3'-0" x 6'-8"	SOLID CORE EXTERIOR	3
2	6'-0" x 6'-8"	SLIDING GLASS	1
3	2'-6" x 6'-8"	HOLLOW CORE INTERIOR	3
4	2'-8" x 6'-8"	HOLLOW CORE INTERIOR	5
5	3'-0" x 6'-8"	HOLLOW CORE SLIDING	4
6	2'-6" x 6'-8"	HOLLOW CORE SLIDING	6

CONSTRUCTION CHECK LIST

1. CHECK LOCAL BUILDING CODE AND LOAN COMPANY CRITERIA. PURCHASE TRUSSES TO MEET LOCAL SNOW LOAD CRITERIA.
2. APPROPRIATE NAIL AND ANCHOR JOINTS.
3. DOUBLE JOISTS UNDER TRUS AND OTHER HEAVY LOADS.
4. SHEATH JOISTS WITH 1/2" PLYWOOD OR HIGH DENSITY FIBERBOARD OR USE DIAGONAL BRACING.
5. USE EXTERIOR GRADED PLYWOOD WHEREVER IT MAY BE WETTED DURING OR AFTER CONSTRUCTION.
6. PRESSURE TREAT ALL WOOD WITH GROUND CONTACT AND PROVIDE OTHER NEEDED TREATMENT CONTROL.
7. R VALUES DEPEND ON LOCAL CLIMATE AND FUEL COSTS.
8. PROVIDE 1 SQ FT OF ATTIC VENT OPENINGS FOR EACH 150 SQ FT OF CEILING.
9. WEATHERIZE ALL OPENINGS AND JOINTS.


COOPERATIVE EXTENSION SERVICE
AGRICULTURE AND HOME ECONOMICS

UNITED STATES DEPARTMENT OF AGRICULTURE COOPERATING


3 BEDROOM HOUSE
W/ EMERGENCY SHELTER

USDA 65 7175 SHEET 2 OF 4


REV '88

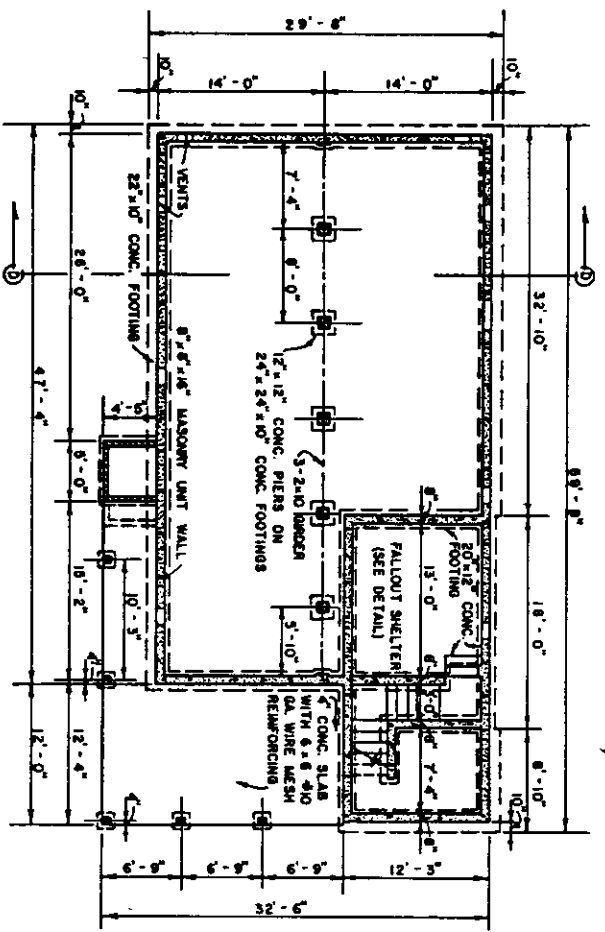

FOUNDATION PLAN
SCALE

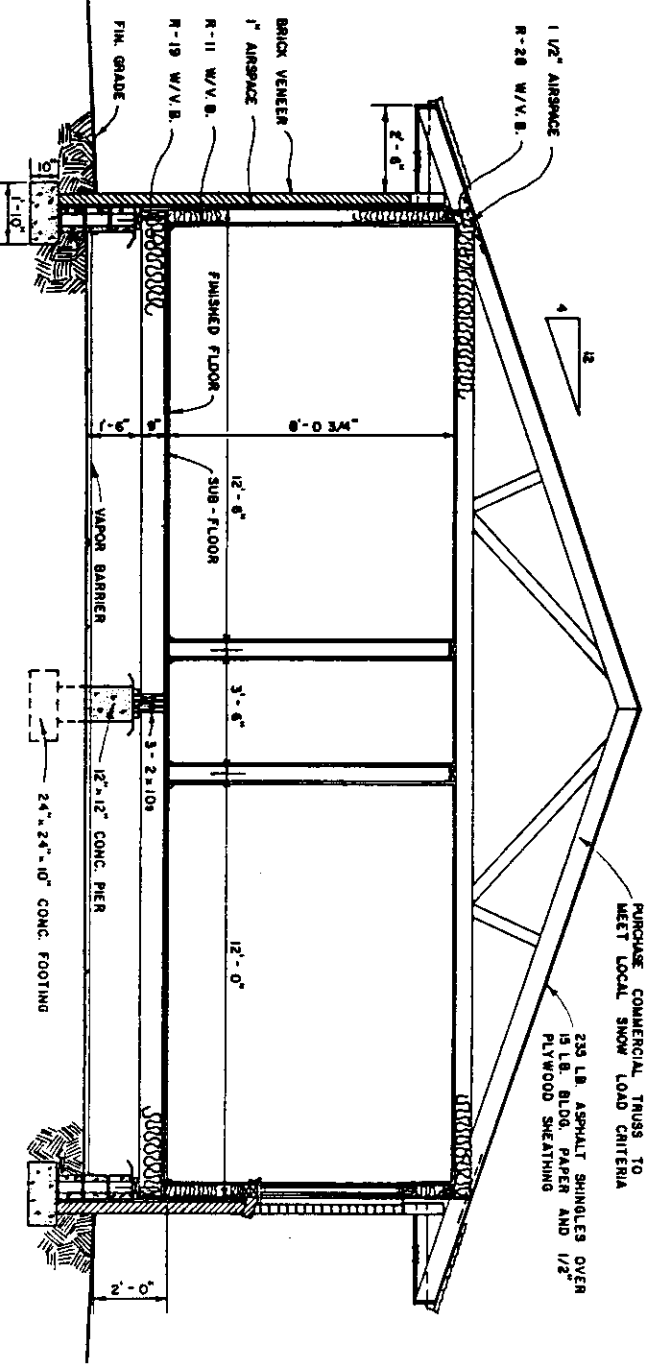


SECTION D-D
SCALE

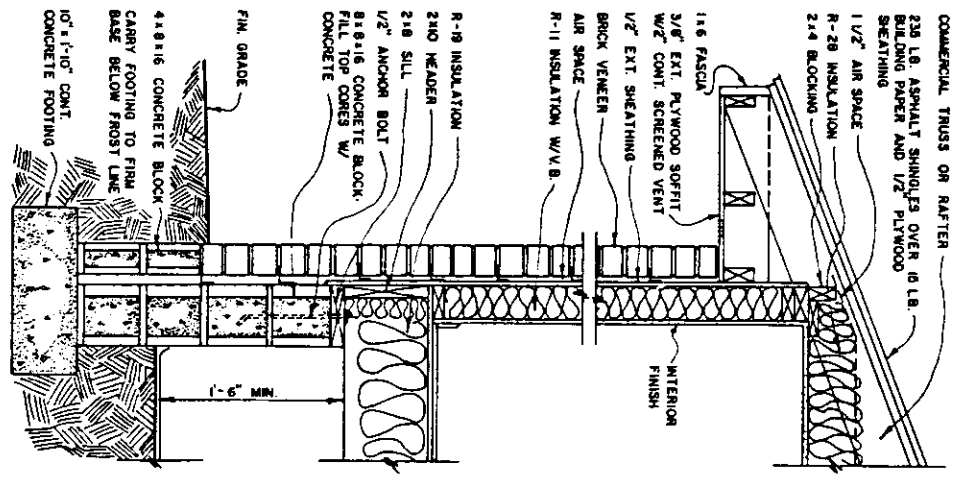


TYPICAL WALL SECTION

UNITED STATES DEPARTMENT OF AGRICULTURE COOPERATING			
COOPERATIVE EXTENSION SERVICE			
AGRICULTURE AND HOME ECONOMICS			
3 BEDROOM HOUSE			
W/ EMERGENCY SHELTER			
USDA '65	7175	SHEET 3 OF 4	
REV. '88			

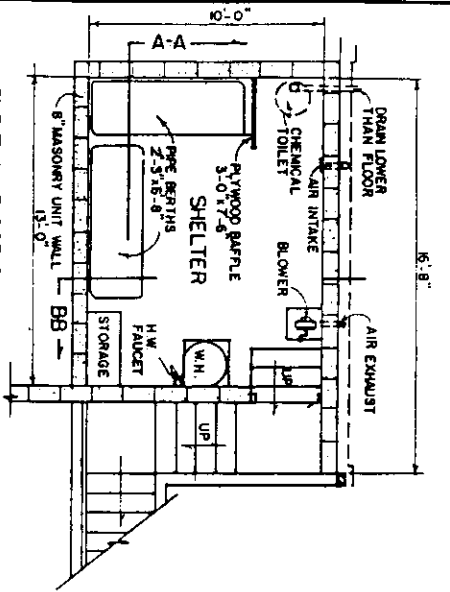


SHELTER FLOOR PLAN
SCALE

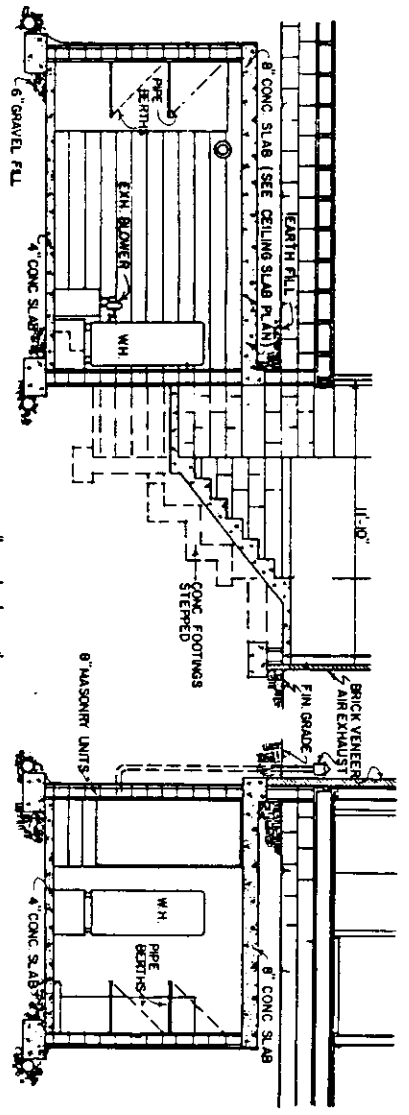


SECTION A-A
SCALE


SECTION B-B
SCALE

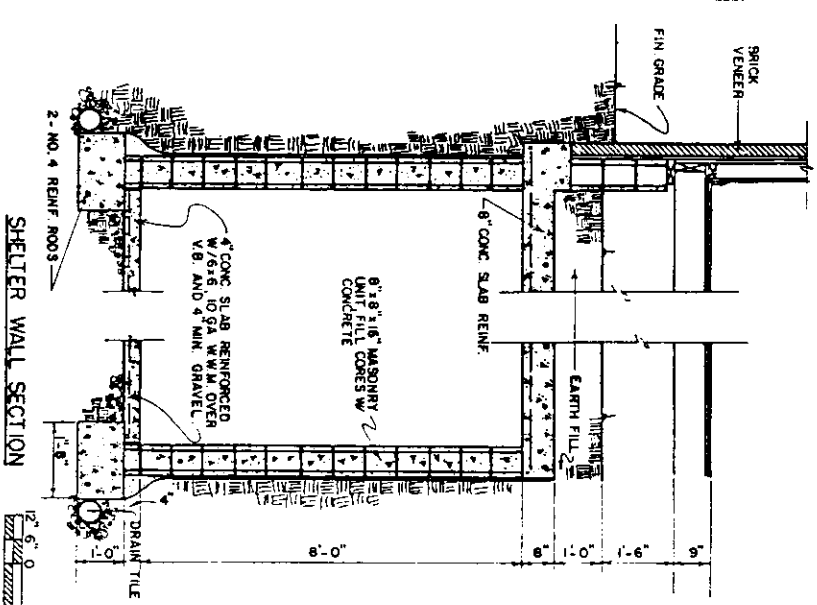

SHELTER WALL SECTION
SCALE

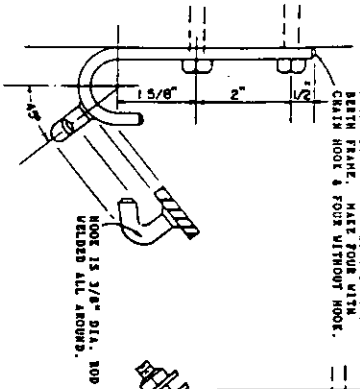

BERTH SUPPORTS
NOT TO SCALE

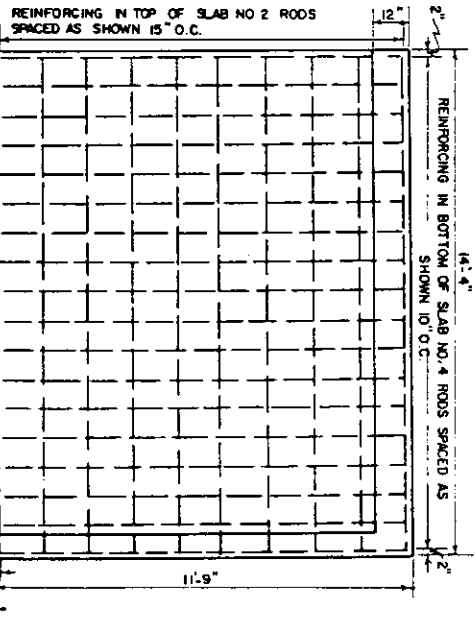

PLAN OF CEILING SLAB
SCALE

COOPERATIVE EXTENSION SERVICE
AGRICULTURE AND HOME ECONOMICS

UNITED STATES DEPARTMENT OF AGRICULTURE COOPERATING
AND
3 BEDROOM HOUSE
W/ EMERGENCY SHELTER

USDA '65 7175 SHEET 4 OF 4
REV 1988