

**PLAN**

SCALE: 1/8" = 1'-0"

**ELECTRICAL KEY**

1	SINGLE-POLE SWITCH
2	TRIP-WAY SWITCH
3	DUPLEX CONVENIENCE OUTLET
4	3-WIRE WEATHERPROOF CONVENIENCE OUTLET
5	TRIP-POLE SWITCH
6	WATER HEATER OUTLET
7	SPECIAL PURPOSE OUTLET
8	FLUORESCENT OUTLET
9	CEILING OUTLET
10	TRIP-POLE SWITCH
11	WALL OUTLET

**DOOR SCHEDULE**


MARK	SIZE	TYPE	NO. REQ'D.
1	3'-0" x 6'-0"	WOOD SOLID CORE - INTERIOR	2
2	3'-0" x 6'-0"	WOOD SOLID CORE - INTERIOR	2
N.C. 96

UNITED STATES DEPARTMENT OF AGRICULTURE  
 COOPERATIVE EXTENSION WORK IN  
 AGRICULTURE AND HOME ECONOMICS  
**THREE BEDROOM HOUSE  
 WITH CARPORT**  
 N.C. 172 7196 SHEET 1 OF 3

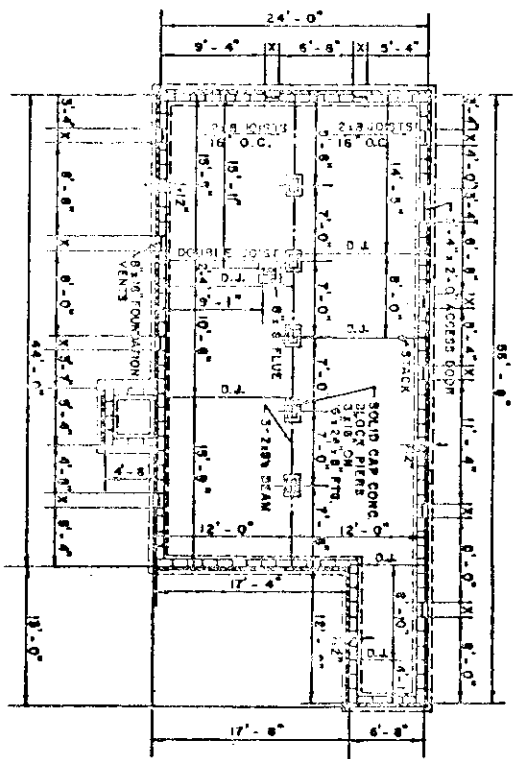


NOTE: X-1'-4\"/>


SCALE: 1/4\"/>

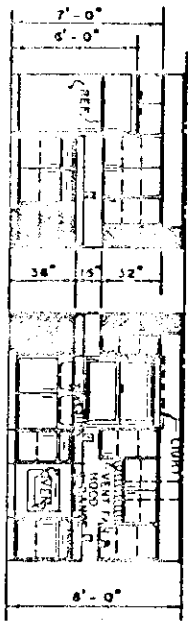

KITCHEN ELEVATION

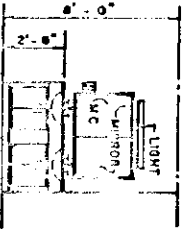

BATH ELEVATION

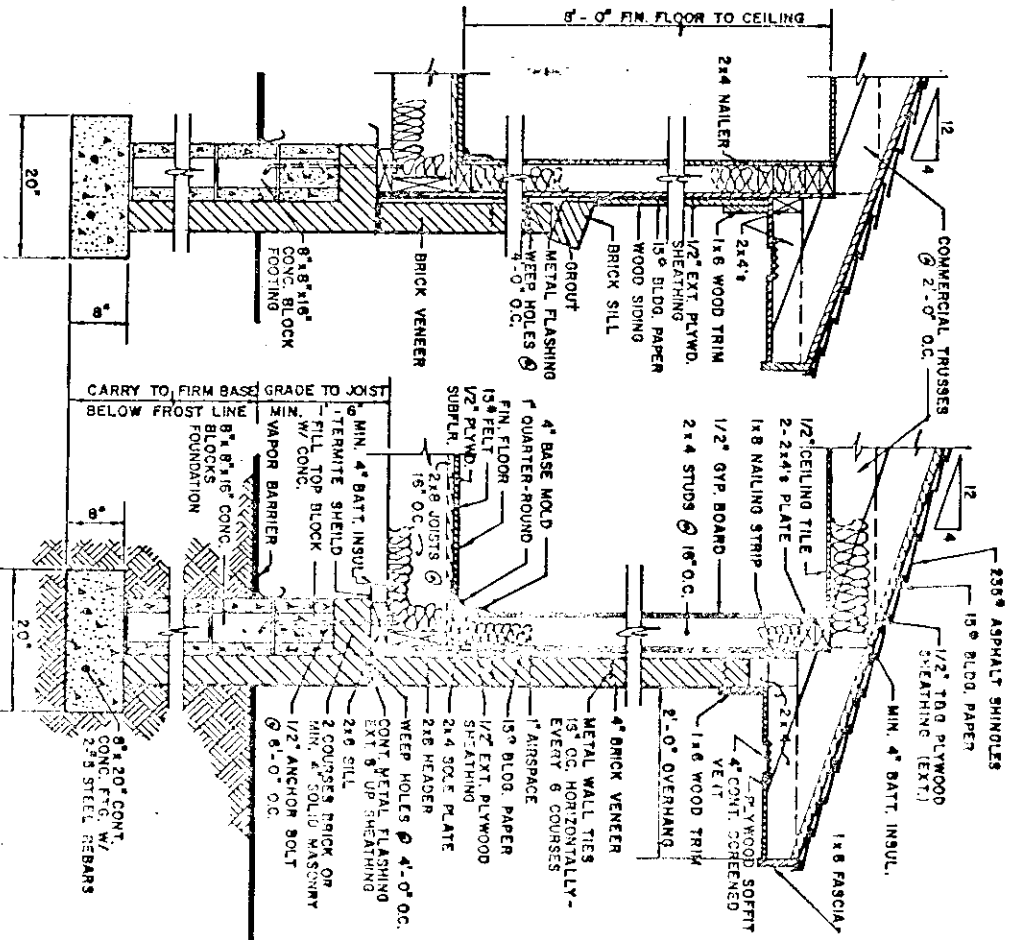

FRONT WALL SECTION


TYPICAL WALL SECTION

SCALE: 1/2\"/>

COOPERATIVE EXTENSION WORK IN  
AGRICULTURE AND HOME ECONOMICS


UNITED STATES DEPARTMENT OF AGRICULTURE  
AND  
COOPERATIVE EXTENSION SERVICE  
FEDERAL GOVERNMENT  
WILEY-CANTON  
N.C. 72 7150 SHEET 2 OF 3

N.C. 98

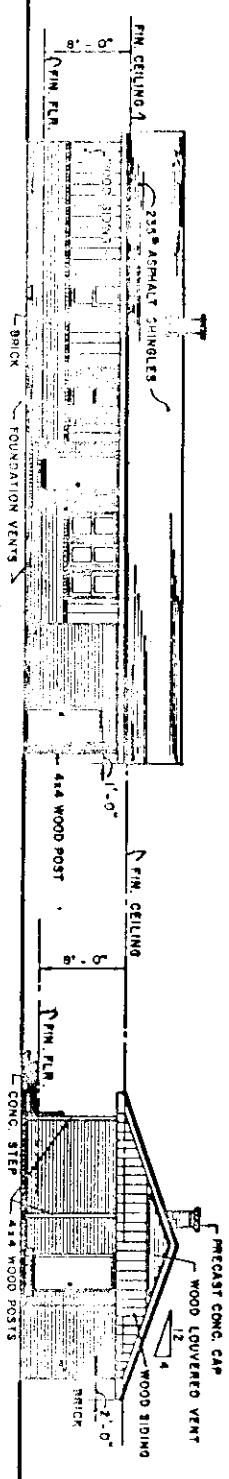

FRONT ELEVATION

RIGHT ELEVATION

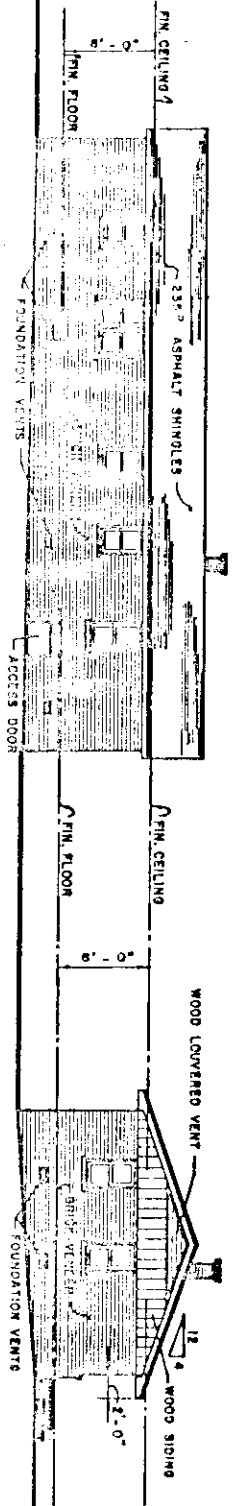

REAR ELEVATION

LEFT ELEVATION

1901 4  
 1901 4  
 1901 4

COOPERATIVE EXTENSION WORK IN  
 AGRICULTURE AND HOME ECONOMICS

UNITED STATES DEPARTMENT OF AGRICULTURE COOPERATING

THREE BEDROOM HOUSE

N.C. 72 7105 SHEET 0 F 3

NC. 98