




LEFT ELEVATION

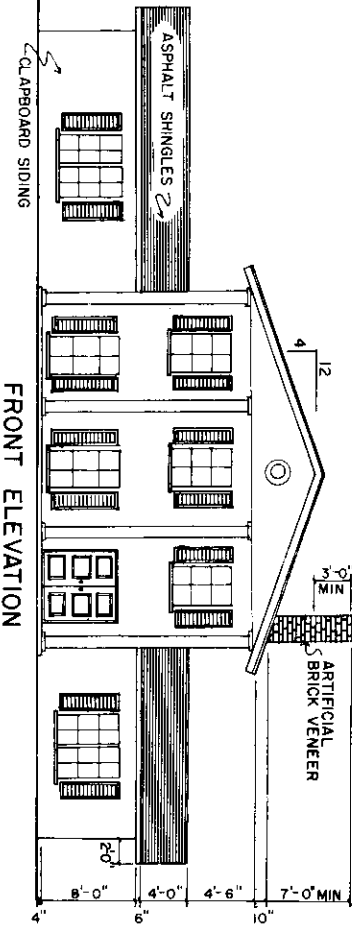

FRONT ELEVATION

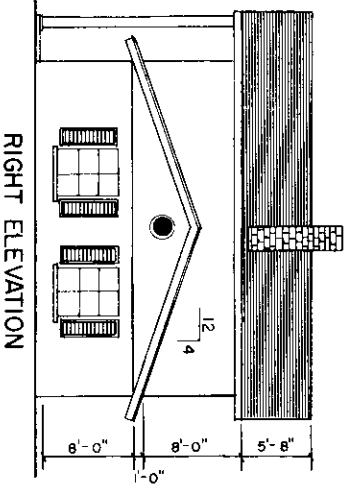

RIGHT ELEVATION

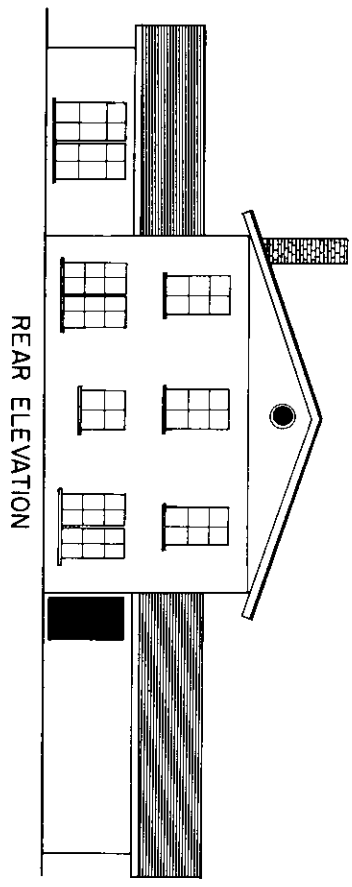

REAR ELEVATION


1/2" = 1' SCALE

COOPERATIVE EXTENSION WORK IN AGRICULTURE AND HOME ECONOMICS

UNITED STATES DEPARTMENT OF AGRICULTURE COOPERATING



AND 4 BEDROOM, 3 BATH COLONIAL STYLE HOME

FL 78 EX 7231 SHEET 1 OF 4

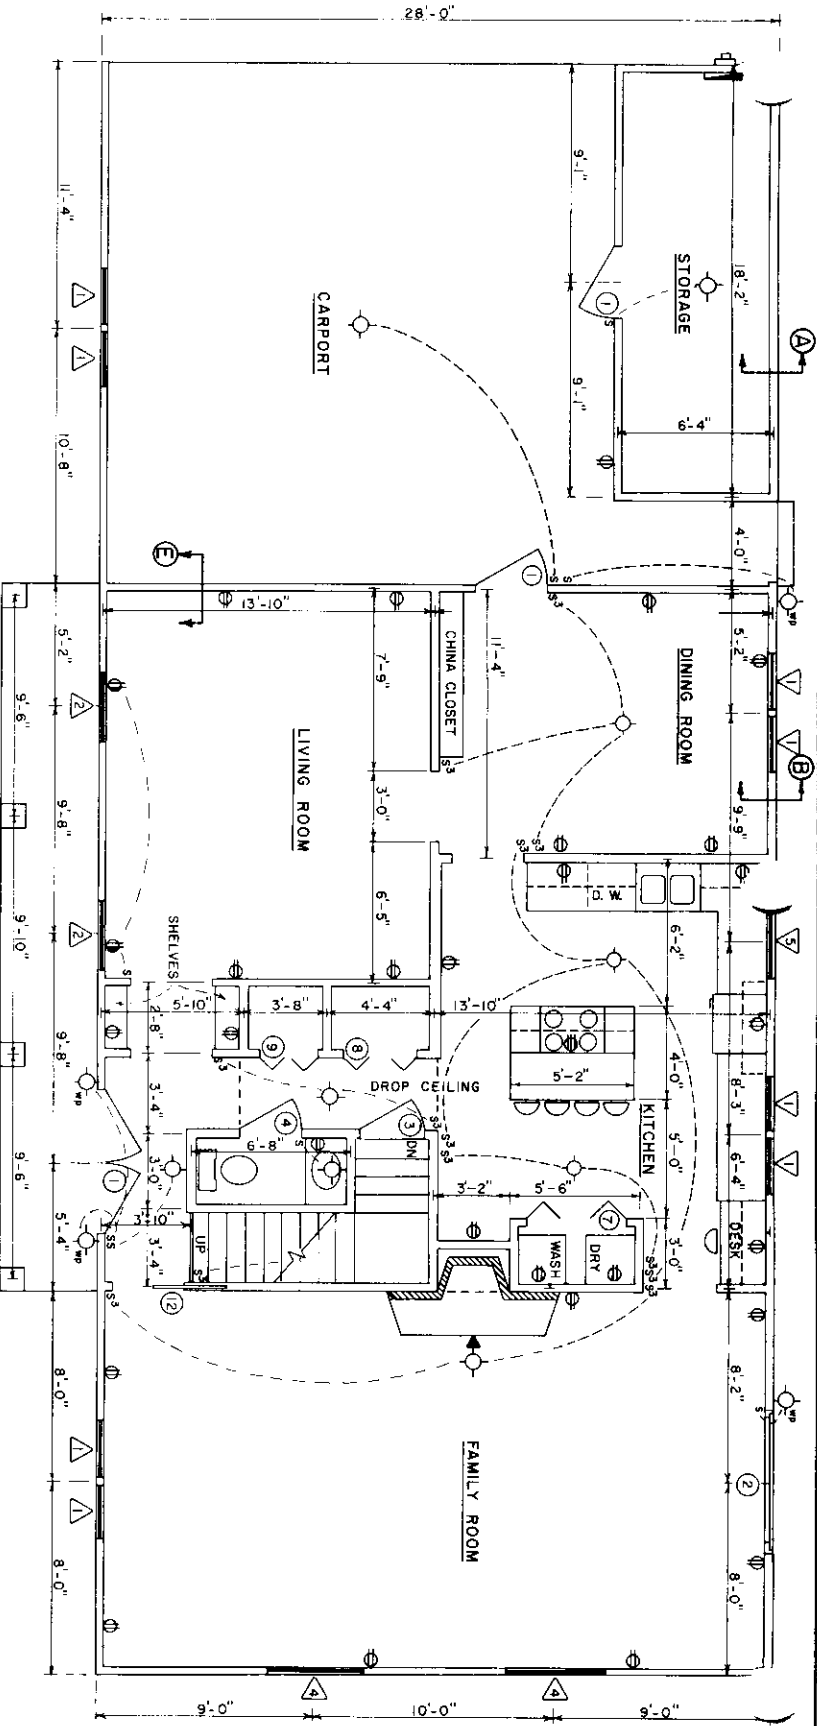

WINDOW SCHEDULE		
▽	SINGLE HUNG WD WINDOW	2'-6" x 5'-0"
▽	"	3'-0" x 6'-0"
▽	"	3'-0" x 5'-0"
▽	"	4'-0" x 5'-0"
▽	"	3'-0" x 3'-0"

ELECTRICAL KEY	
○	SINGLE POLE SWITCH
○	THREE WAY SWITCH
○	FOUR WAY SWITCH
○	CEILING OUTLET
○	WEATHERPROOF WALL OUTLET
○	DUPLEX CONVENIENCE OUTLET
○	RANGE OUTLET

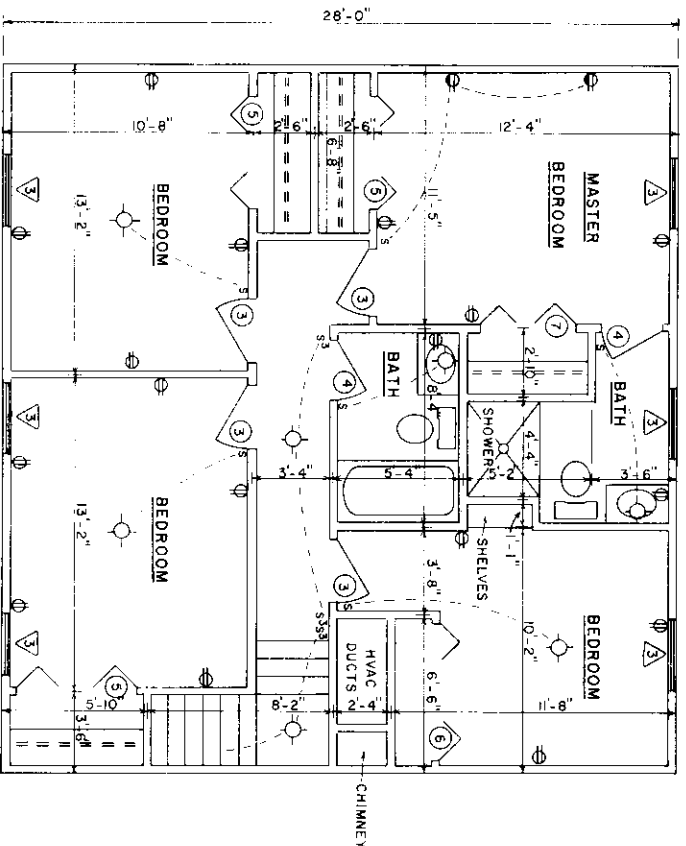 







DOOR SCHEDULE		
MARK	DESCRIPTION	SIZE
①	SOLID CORE EXT	3'-0" x 6'-8"
②	ALUM. SLIDING GLASS DOOR	6'-0" x 6'-8"
③	HOLLOW CORE FLUSH	2'-8" x 6'-8"
④	"	2'-6" x 6'-8"
⑤	BIFOLD DOOR - LOUVERED	5'-0" x 6'-8"
⑥	"	6'-0" x 6'-8"
⑦	"	4'-0" x 6'-8"
⑧	"	3'-0" x 6'-8"
⑨	"	2'-0" x 6'-8"
⑩	"	1'-0" x 6'-8"
⑪	POCKET DOOR	2'-6" x 6'-8"
⑫	"	3'-0" x 6'-8"

FLOOR PLAN

COOPERATIVE EXTENSION WORK IN  
AGRICULTURE AND HOME ECONOMICS




UNITED STATES DEPARTMENT OF AGRICULTURE COOPERATING

4 BEDROOM, 3 BATH  
COLONIAL STYLE HOME  
FL '78 EX 7231 SHEET 2 OF 4

 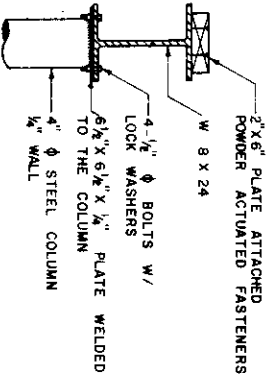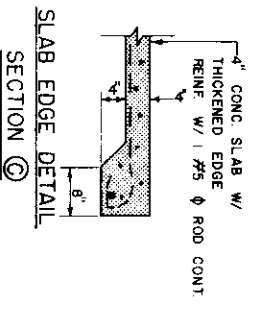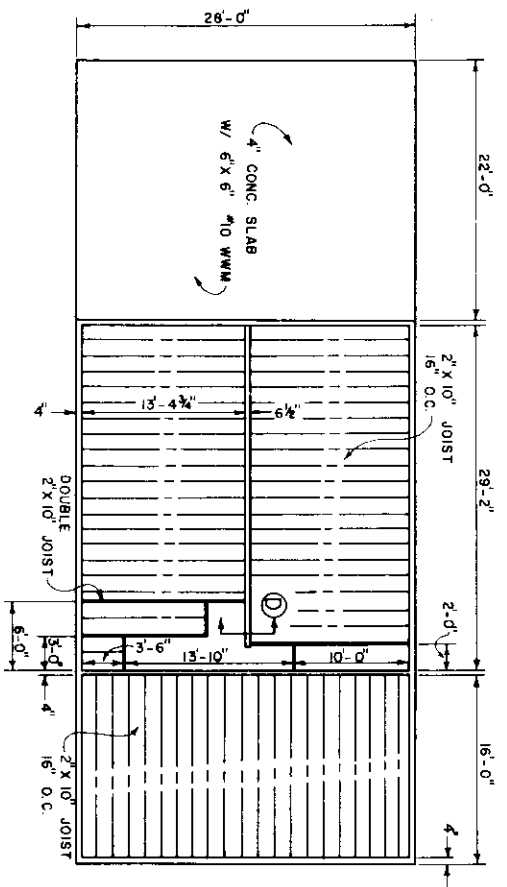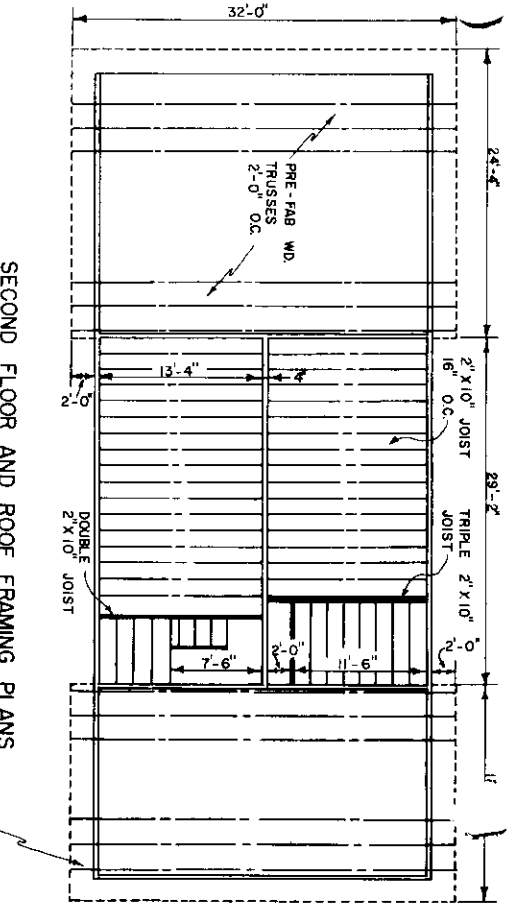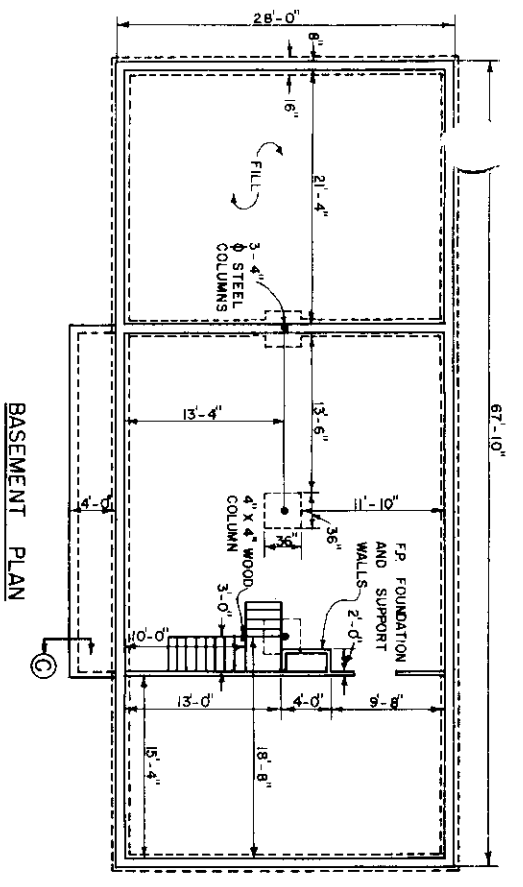

UNLESS OTHERWISE NOTED

COOPERATIVE EXTENSION WORK IN AGRICULTURE AND HOME ECONOMICS			
AND UNITED STATES DEPARTMENT OF AGRICULTURE COOPERATING			
4 BEDROOM, 3 BATH COLONIAL STYLE HOME			
FL 78	EX. 7231	SHEET 3 OF 4	

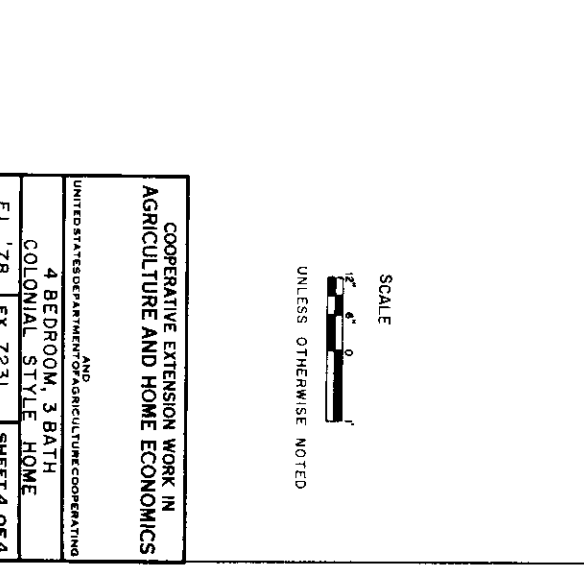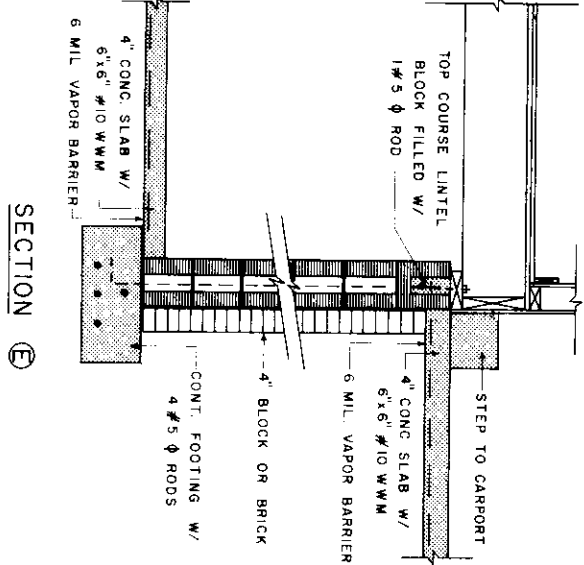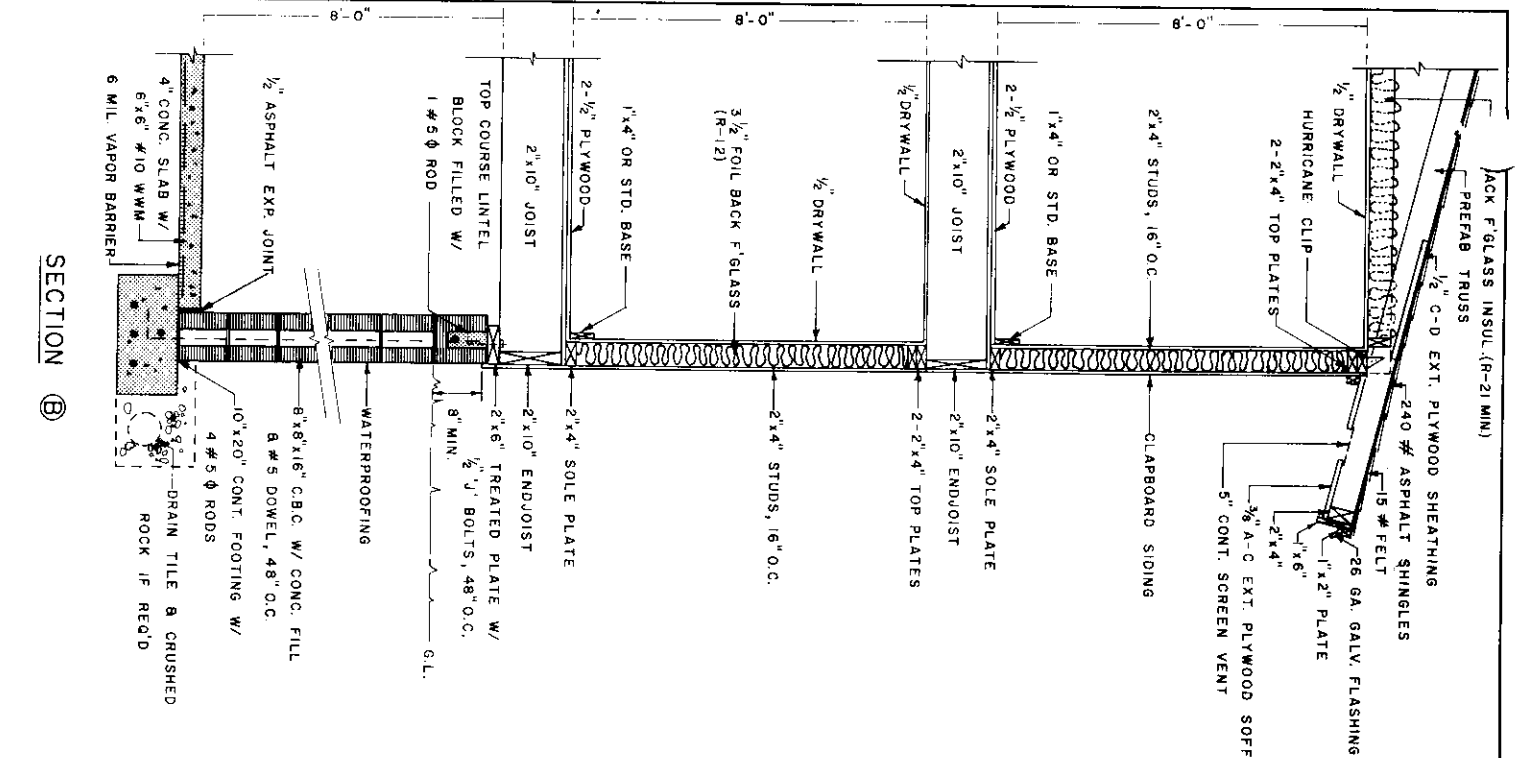

SECTION B

SECTION A

SECTION C

SCALE  

 UNLESS OTHERWISE NOTED

COOPERATIVE EXTENSION WORK IN  
 AGRICULTURE AND HOME ECONOMICS

UNITED STATES DEPARTMENT OF AGRICULTURE  
 AND  
 COOPERATING COLLEGES  
 4 BEDROOM, 3 BATH  
 COLONIAL STYLE HOME  
 FL '78 EX 7231 SHEET 4 OF 4