




CATTLE TREATMENT STALL SIDEGATE
 (PLANKS ARE REMOVED AS REQUIRED FOR CATTLE TREATMENT OR ENTIRE SIDEGATE SWINGS OUT AWAY FROM ANIMAL)

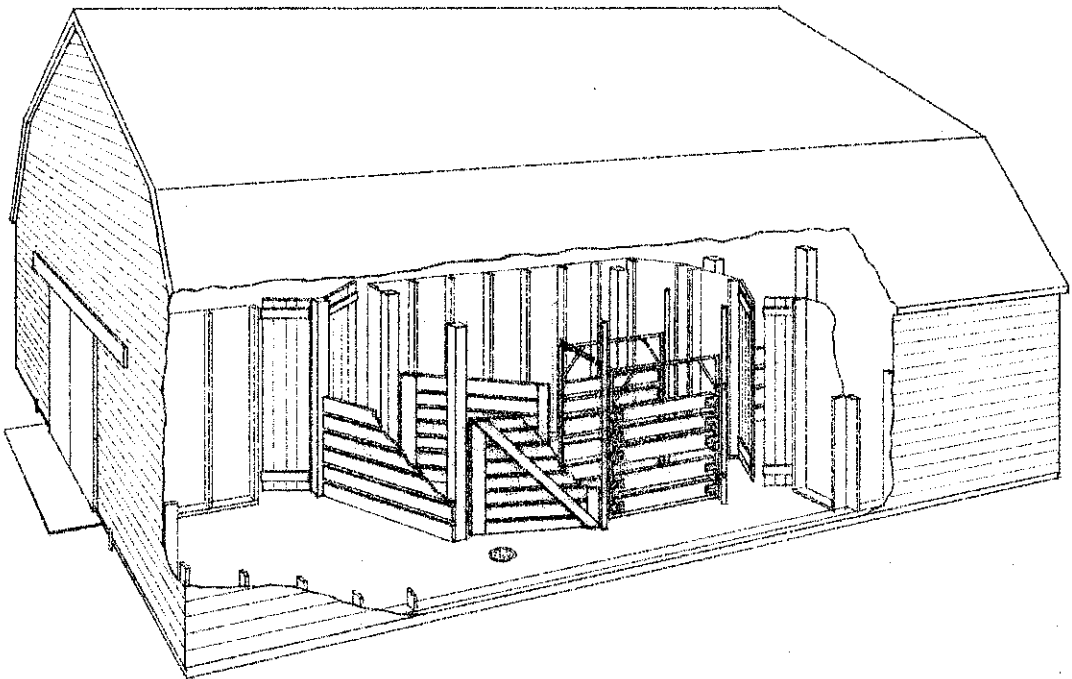

PERSPECTIVE

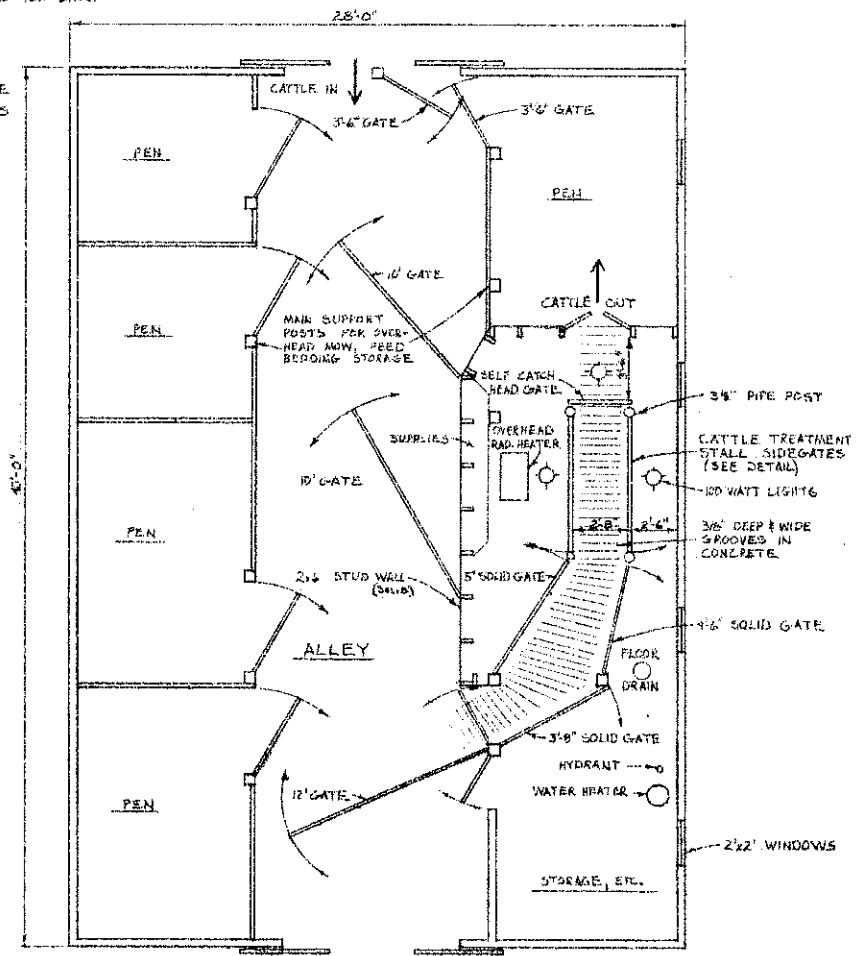

FLOOR PLAN

 

INDOOR CATTLE TREATING SYSTEM	
NATH. BARTELSON, PARSHALL N.D.	
DRAWN BY: L. DOMIER	APPROVED BY: D. JOHNSON
DATE: 4-14-85	SCALE: 1/4" = 1'-0"
ND724-1-B	SM 3-2-85