



WALL INSULATION
DETAIL

WALL AND FLOOR GROSS SECTION

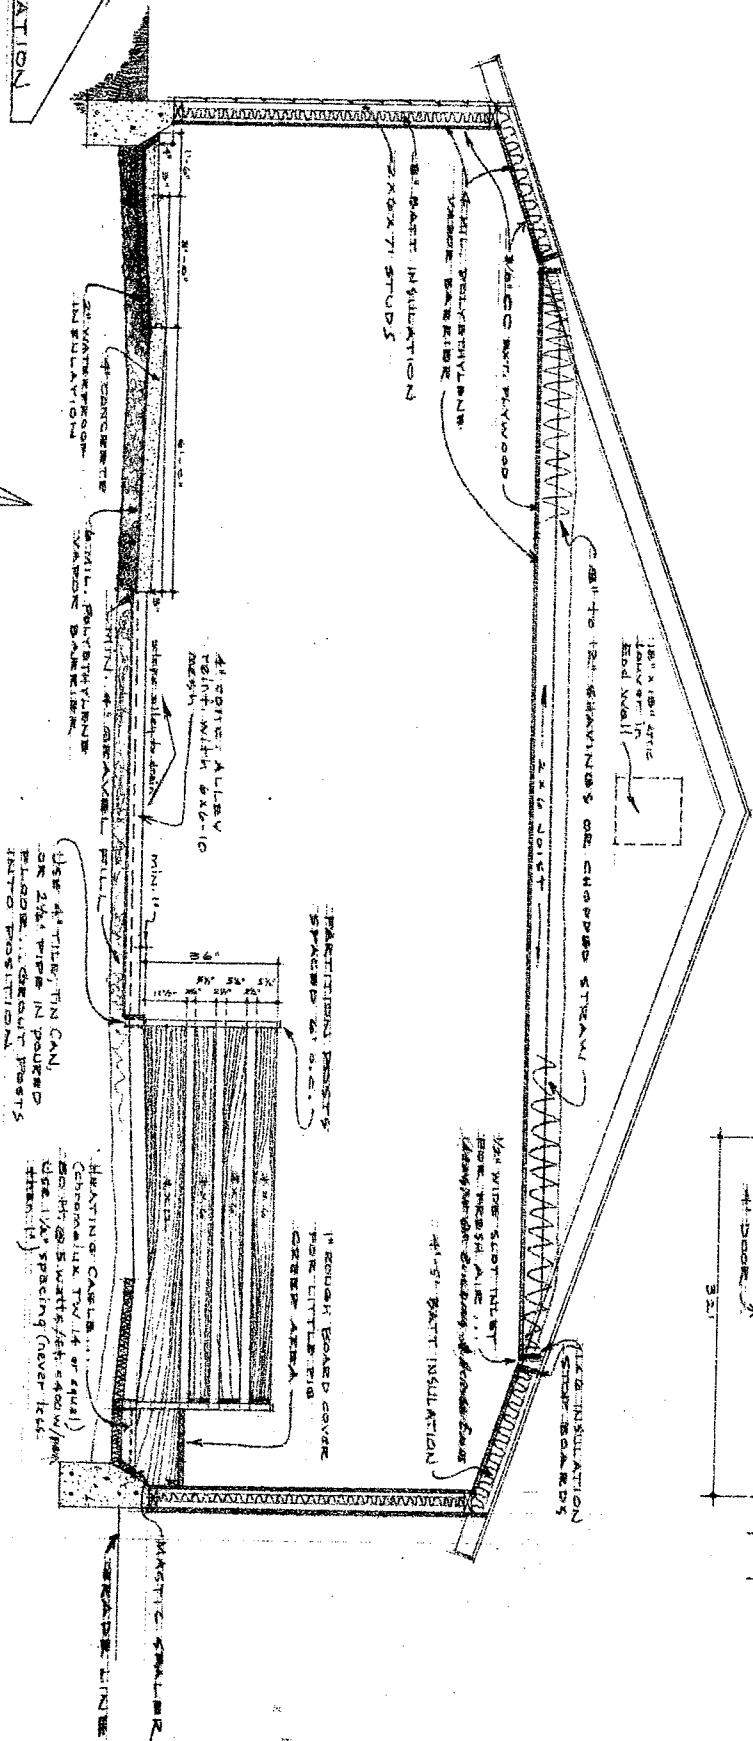

FLOOR PLAN

2000 CFM TORKL FAN CAP
AT 1/2\"/>

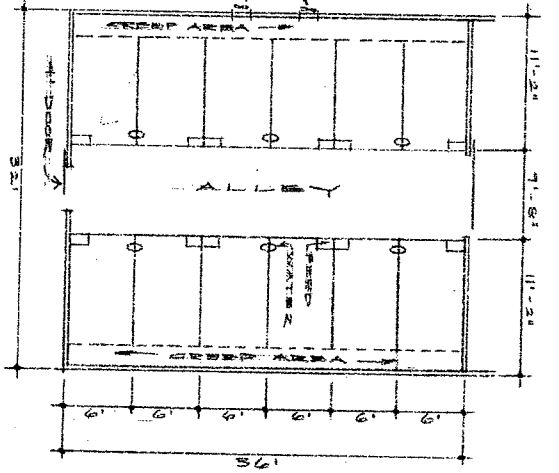

PREPARED FOR		WALL INSULATION	
Alton, Strub, Jappen		CHC	
PREPARED BY		DRAWN BY	
NDSO Extension Agr. Engr. Dept.		NDSO	
APPROVED BY		DATE	
7/19/64 ND-728		7/28/64	
PROJECT NO.		SHEET NO.	
709/64 ND-728		1/11	