


FLOOR PLAN SCALE: 1/4" = 1'-0"

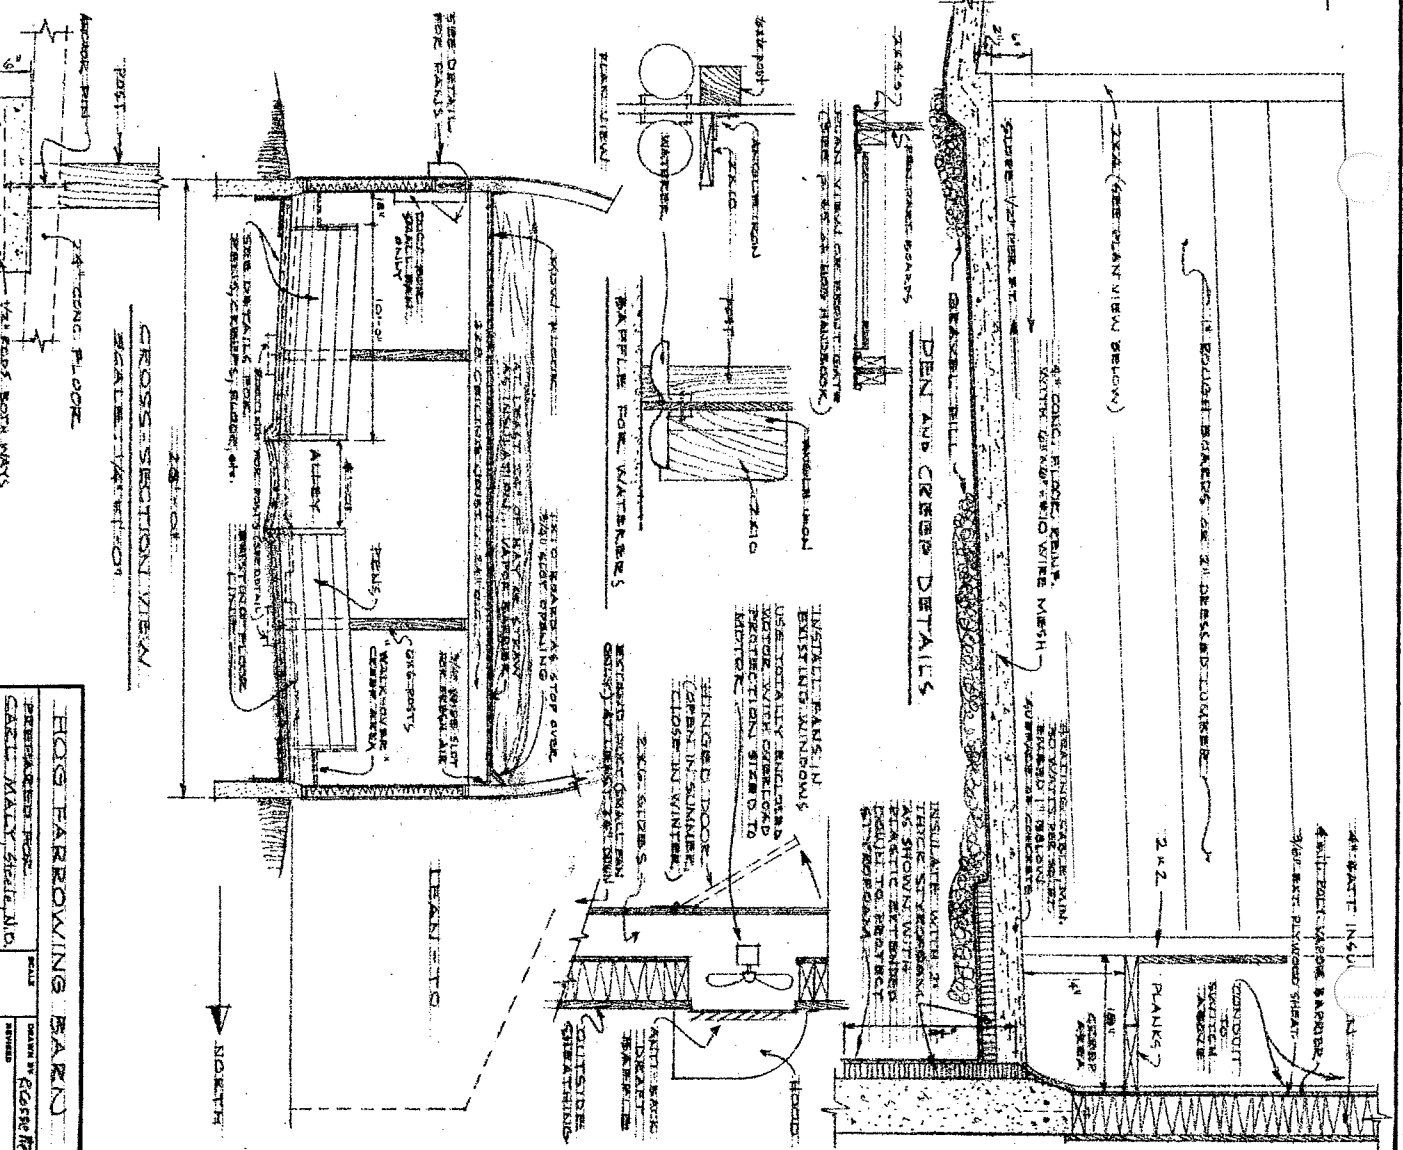

CROSS SECTION VIEW SCALE: 1/4" = 1'-0"

<p>HOG FARROWING BARN</p>	
<p>PREPARED BY: CHAS. M. HILL, M.D.</p>	<p>DRAWN BY: ROBERT H. HILL</p>
<p>NO. 7227-9</p>	<p>SHEET 1 of 1</p>