



BILL OF MATERIALS



17	2x4x6-0	STUDS	4	2 1/2"	BUTT HINGES
2	2x4x6-0	BILL	8	1x6x6-0	T&G FLOORING-BOARD
2	2x4x6-0	"	0	1x6x12-0	"
2	2x4x6-0	PLATE	1	1-0x1-6	WIRE SCREEN
3	2x4x6-0	RAFTER	1	1-0x1-6	COTTON CLOTH
2	2x4x10-0	SKIDS	2	8"	STRAP HINGES
4	1x4x7-0	CORNER TRIM	2	4 1/2"	HINGE HASP
1	1x4x6-0	"	7	8d	BOX NAILS
5	2x2x6-0	ROOST	10	8d	"
1	2x2x6-0	"	5	QTS	PRIMING COAT
2	3"	STRAP HINGES	3	"	SECOND "
1	2x4x6-0	DROPPINGS BOARD	1	PT.	TRIM
10	10 SQ.FT.	T&G FLOORING "	1	7/8"	ROOFING NAILS
70	50.FT.	SHIPLAP - ROOF-	15	8d	"
78	"	PLY ROOFING "			
180	"	DROP SIDING			
230	"	SHIPLAP			
230	"	MOISTURE PROOF-PAPER			
55	"	T&G FLOORING			
2	4 LBS 7 1/2"	SASH			

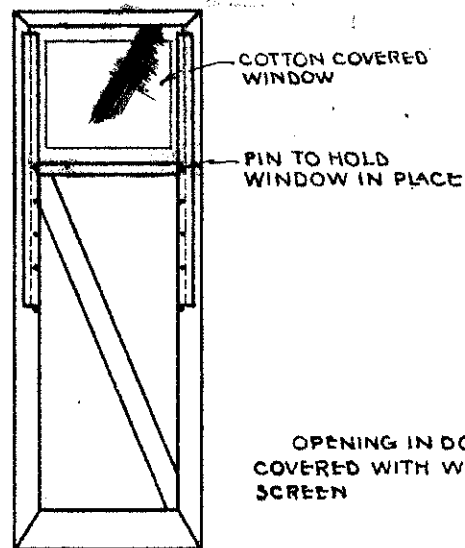

DETAIL INTERIOR SIDE OF DOOR

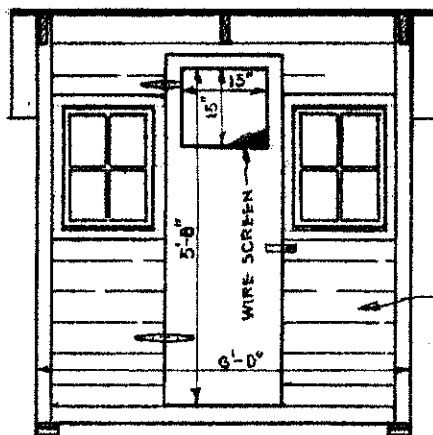

FRONT ELEVATION
SCALE 1/2"=1'-0"

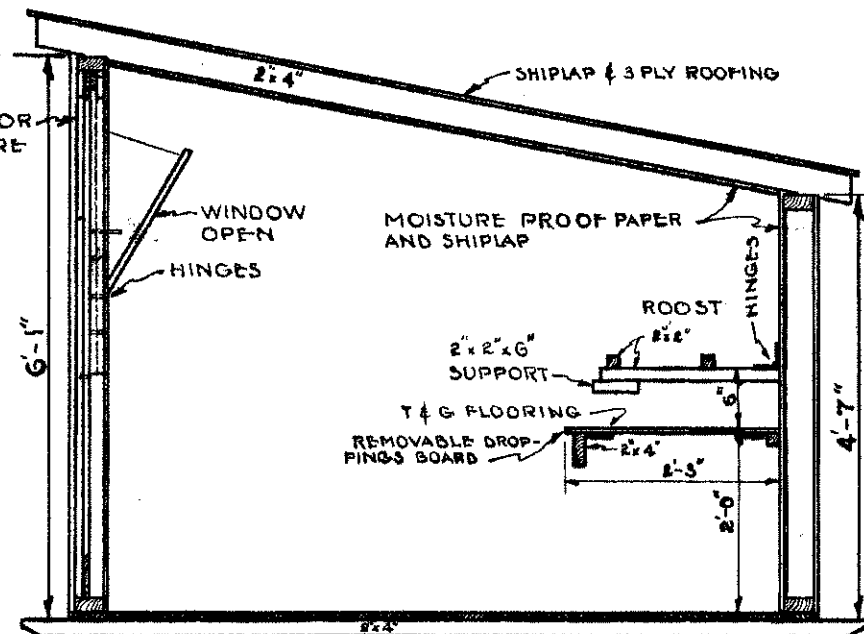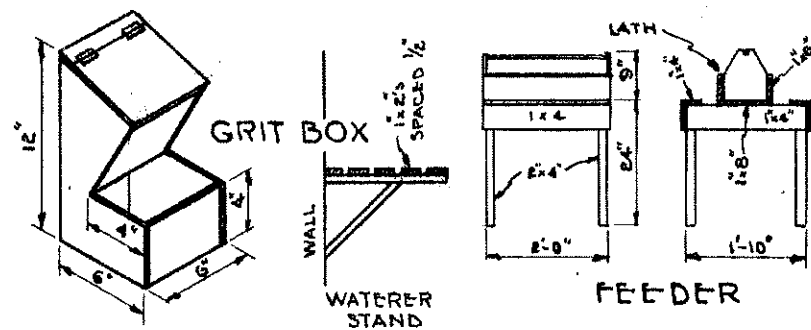

SECTION

SCALE 3/4"=1'-0"

COOPERATIVE EXTENSION WORK IN
AGRICULTURE AND HOME ECONOMICS
STATE OF NORTH DAKOTA
NORTH DAKOTA AGRICULTURAL COLLEGE
AND
U.S. DEPT. OF AGRICULTURE COOPERATING
EXT. AGR'L ENGINEER, FARGO, N. DAK.

VICTORY POULTRY HOUSE

14

PLAN NO. N.D. 727-15-1 DRAWN BY: JLB DATE: 3/4/48