



FLOOR PLAN

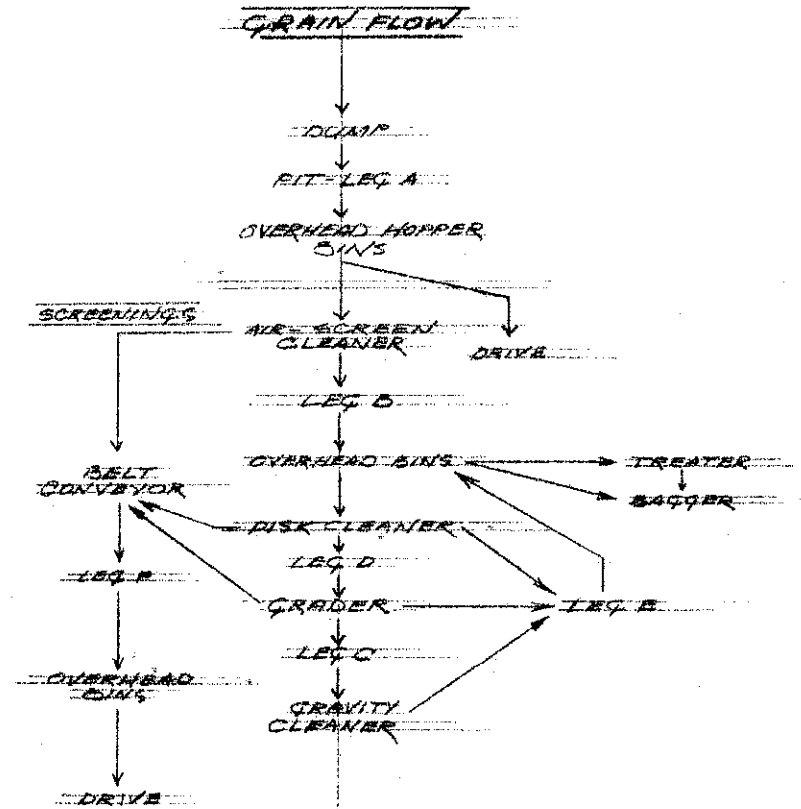


SEED CLEANING PLANT			
DESIGNED BY	SCALE	DRAWN BY	
APPROVED BY	1/2"	R. O. WILSON	
CHECKED BY			
T. O. WILSON			
EXTENSION AGR. ENG. DEPT.			
DATE	APPROVED BY	DESIGN NUMBER	
Oct 24	N.D. 732-2-19	517-102	

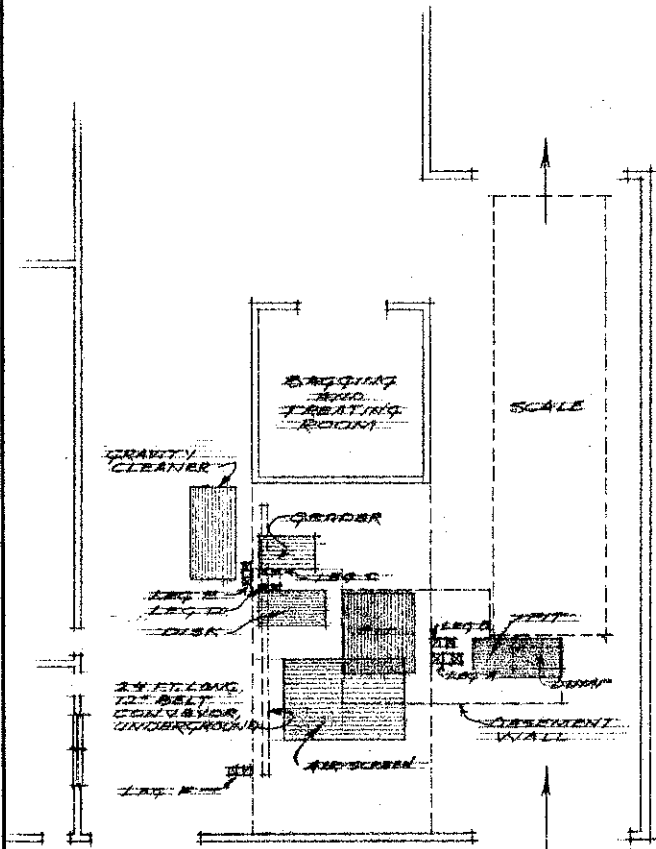


EQUIPMENT LAYOUT PLAN

LEG.	CU. YR.	HEIGHT..
A	INCOMING GRAIN	2000 86 FT.
B	CLEAN GRAIN	400 56 FT.
C	"	200 14 FT.
D	"	200 14 FT.
E	"	400 60 FT.
F	SCREENINGS	100 56 FT.

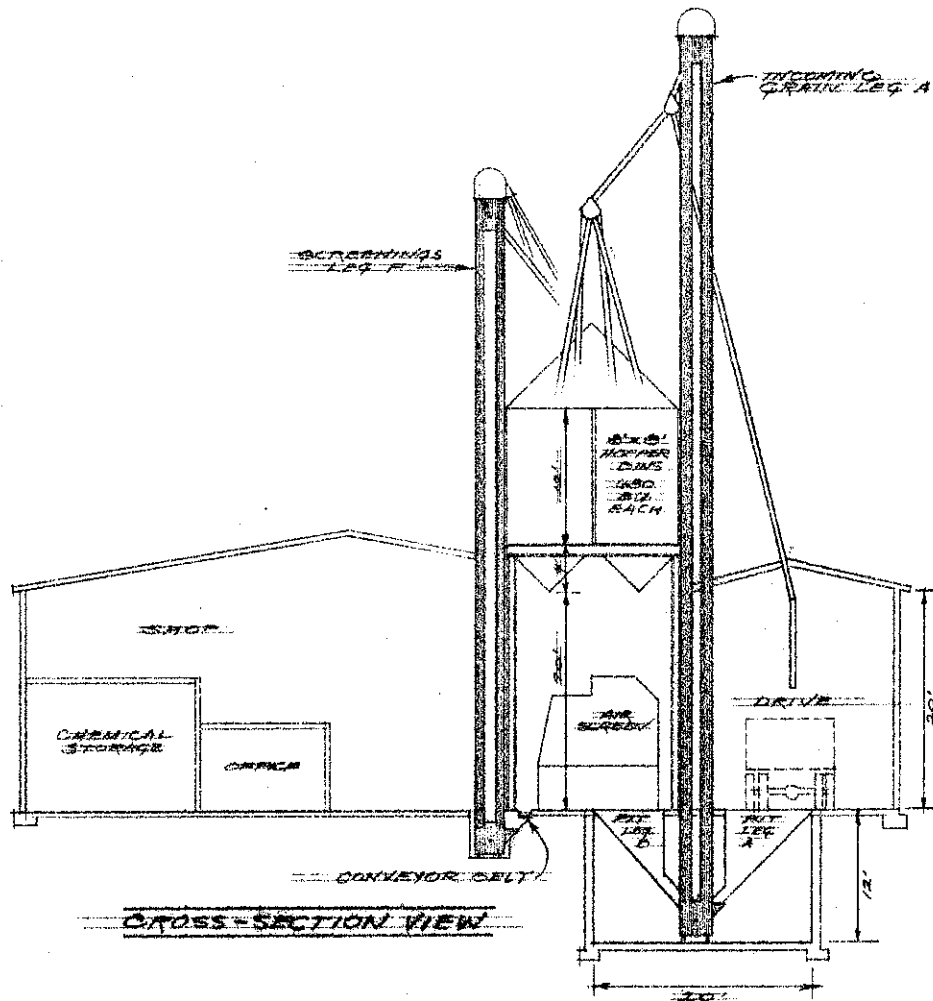

CROSS-SECTION VIEW

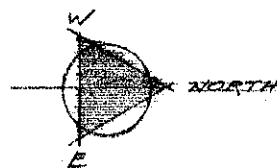

SEED CLEANING PLANT			
PREPARED FOR HERB GARDNER, Minn. Sta.	SCALE 1/8" = 1'	DRAWN BY R. J. Smith	
PREPARED BY NDSU EXTENSION AGR. ENG. DEPT.	DATE Oct. 24	APPROVED BY N.D. 752-2-19	REVISIONS 501