

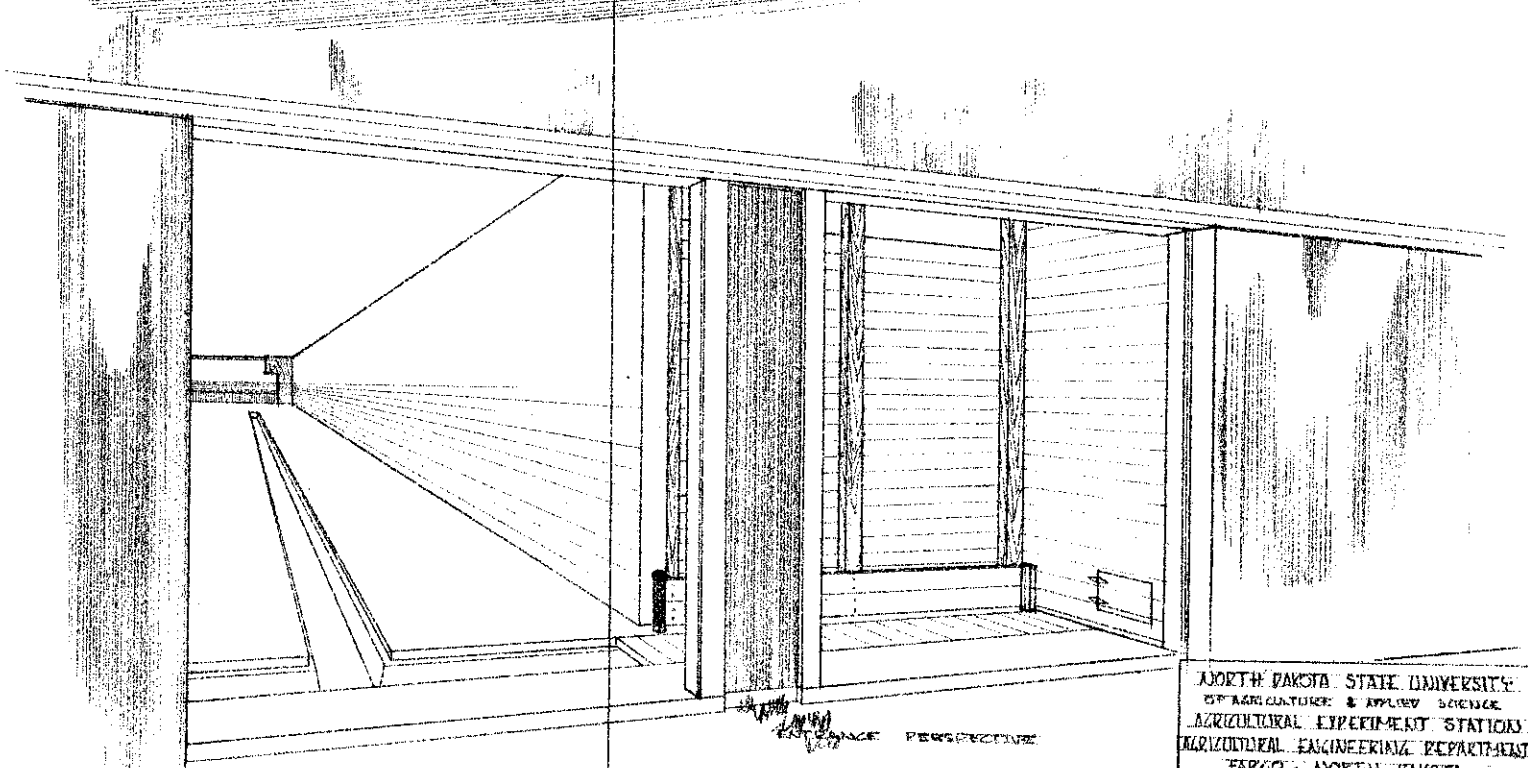


60,000 HUNDRED WEIGHT POTATO WAREHOUSE



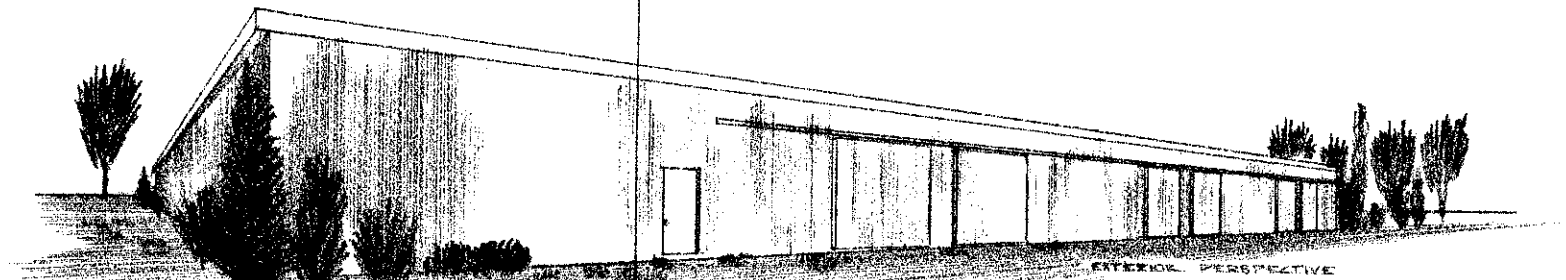


NORTH DAKOTA STATE UNIVERSITY  
OF AGRICULTURE & APPLIED SCIENCE  
AGRICULTURAL EXPERIMENT STATION  
AGRICULTURAL ENGINEERING DEPARTMENT  
FARGO, NORTH DAKOTA

5041	SHEET 1	OF 5 SHEETS
N. DAK. PLAN NO. 7113		

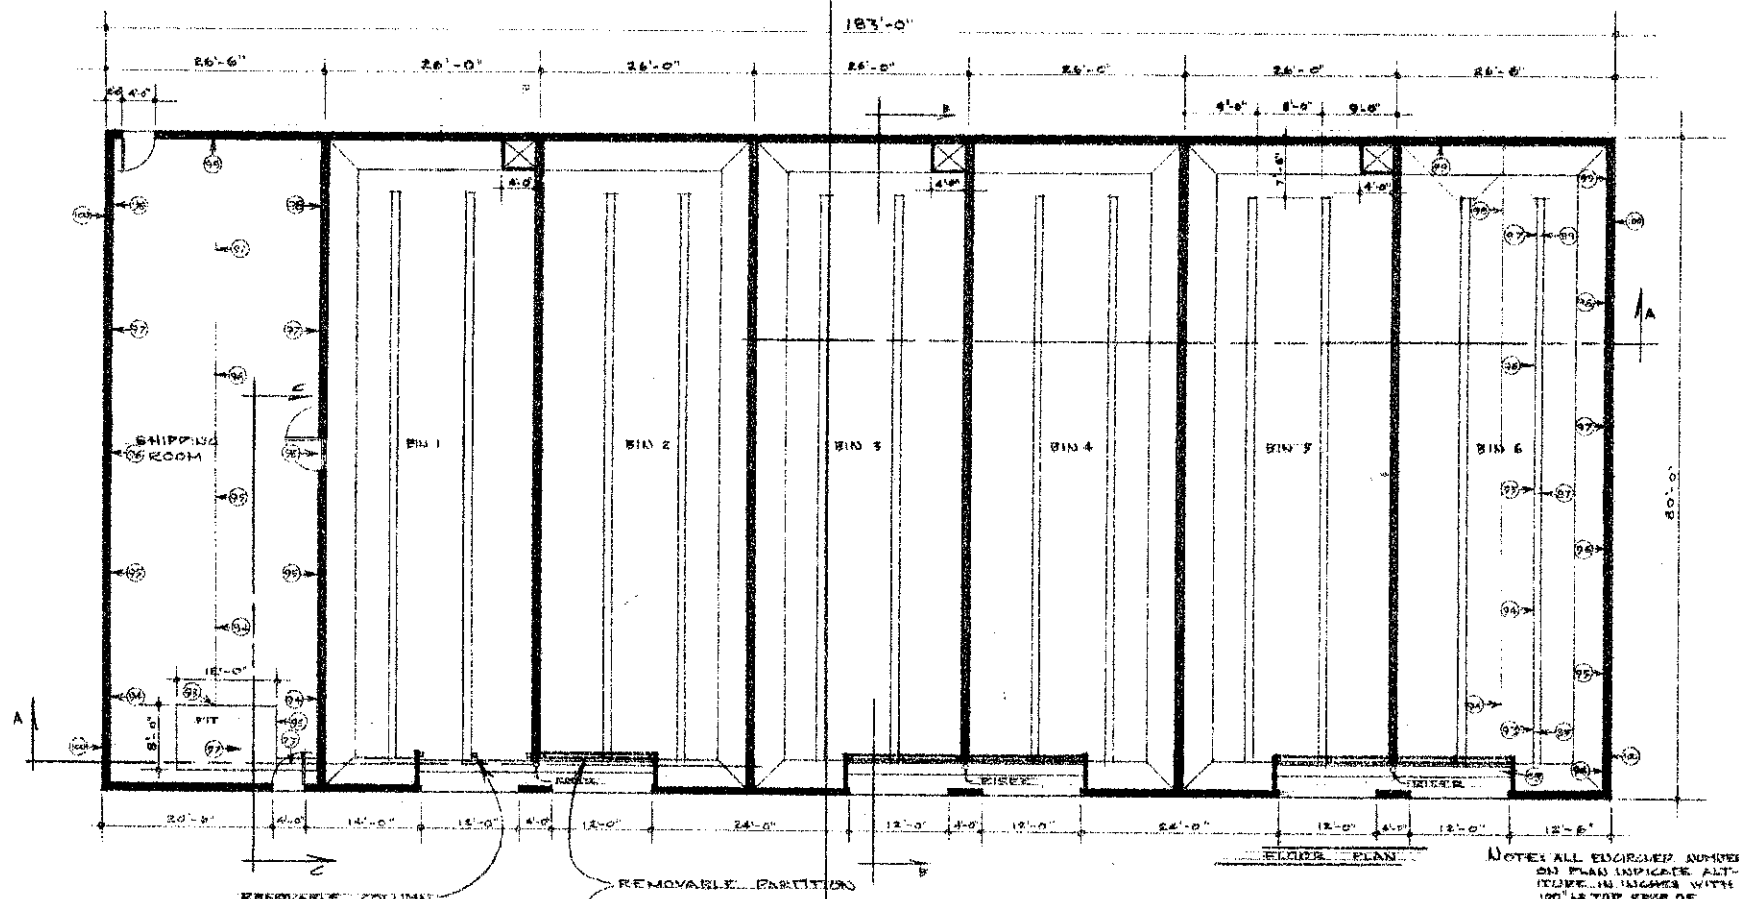

NOTE: ALL DIMENSION NUMBERS ON PLAN INDICATE ALTITUDE IN INCHES WITH 100' AS TOP EDGE OF FOUNDATION WALL.

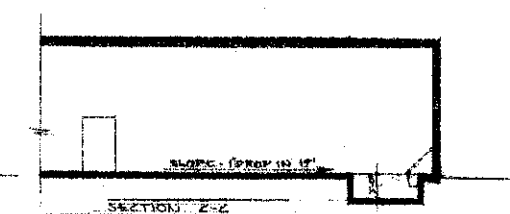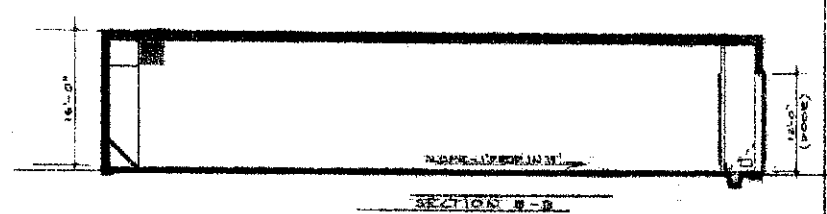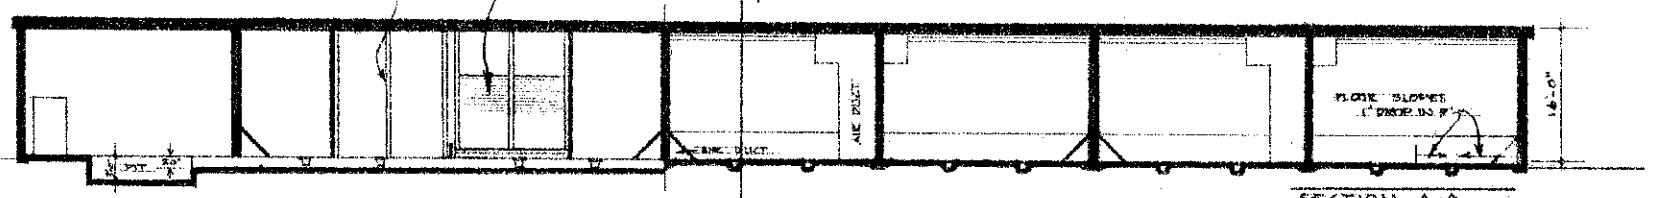


SCALE - 3/32" = 1'-0"

NORTH DAKOTA STATE UNIVERSITY  
 OF AGRICULTURE & APPLIED SCIENCE  
 AGRICULTURAL EXPERIMENT STATION  
 AGRICULTURAL ENGINEERING DEPARTMENT  
 ARND, NORTH DAKOTA

60000 LBS. POKER PER BIN  
 POTATO WAREHOUSE

REAL SHEET 2 OF 5 SHEETS  
 N. DAK. PLAN NO. 734-13

Arch. S. D. Smith June 1960

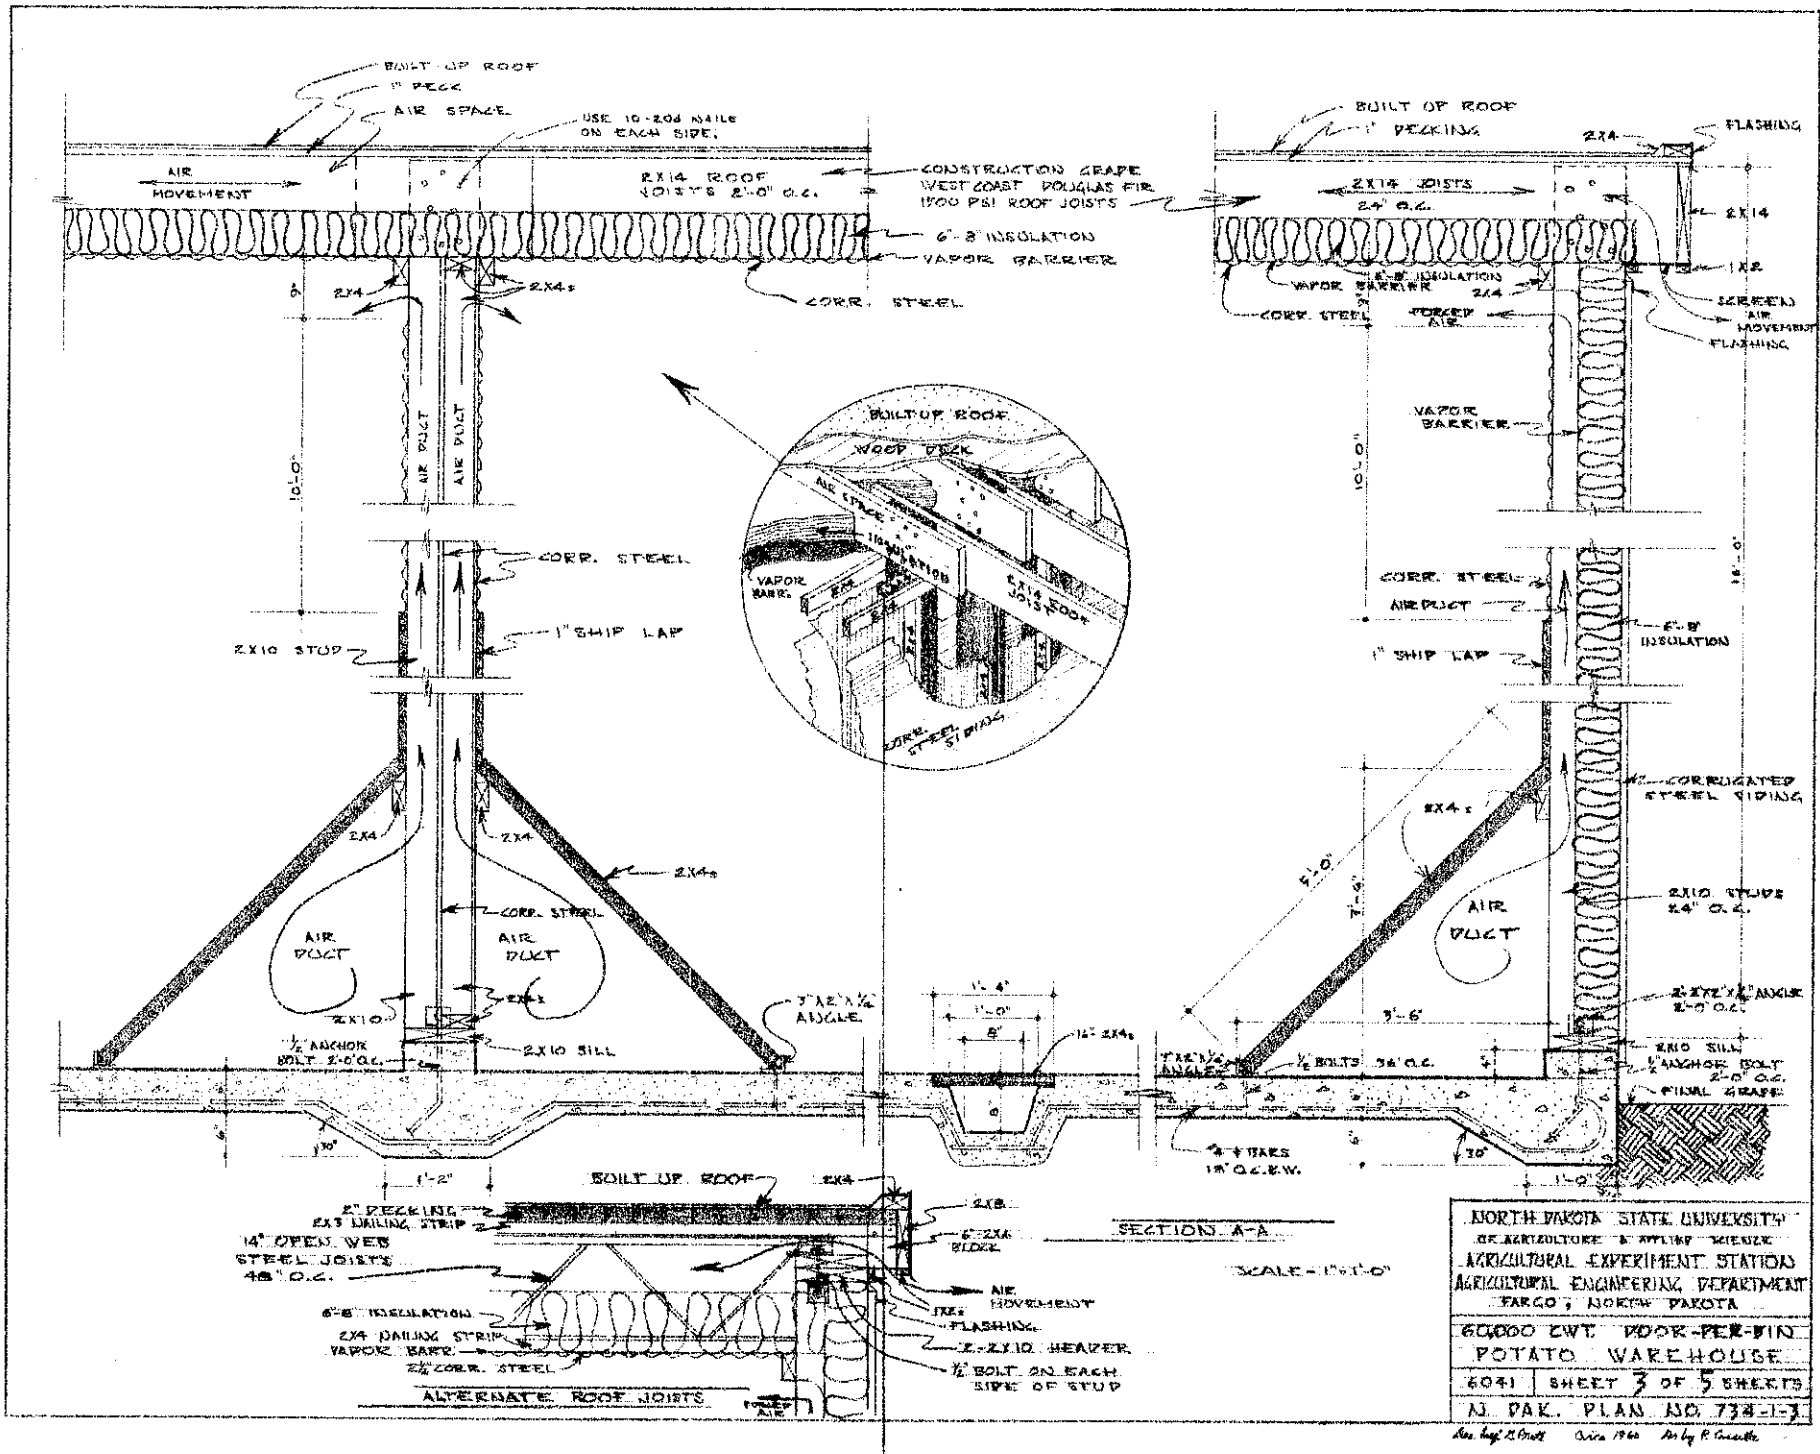



NORTH DAKOTA STATE UNIVERSITY  
 DEPARTMENT OF AGRICULTURE & RURAL MECHANICS  
 AGRICULTURAL EXPERIMENT STATIONS  
 AGRICULTURAL ENGINEERING DEPARTMENT  
 FARGO, NORTH DAKOTA

60000 LBS. ROOF-PER-SQ. FT.  
 POTATO WAREHOUSE



6041 SHEET 3 OF 5 SHEETS  
 N. DAK. PLAN NO. 734-1-13

See page 2500 Oct. 1900 By R. G. Smith



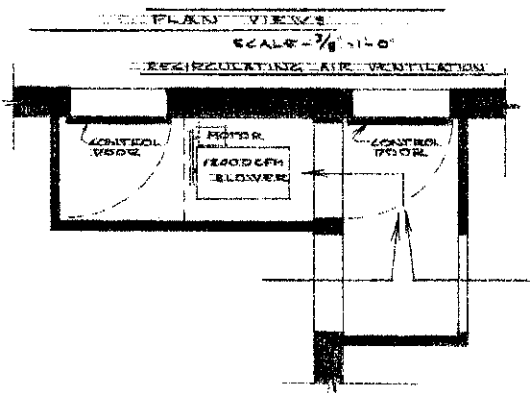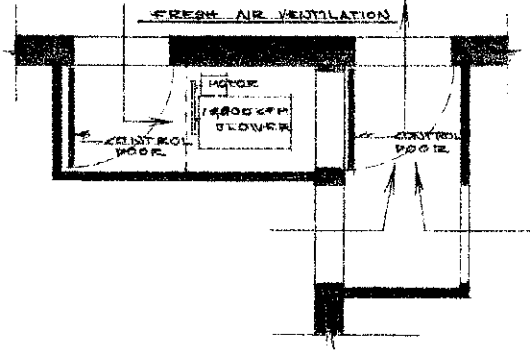

VENTILATION SYSTEM

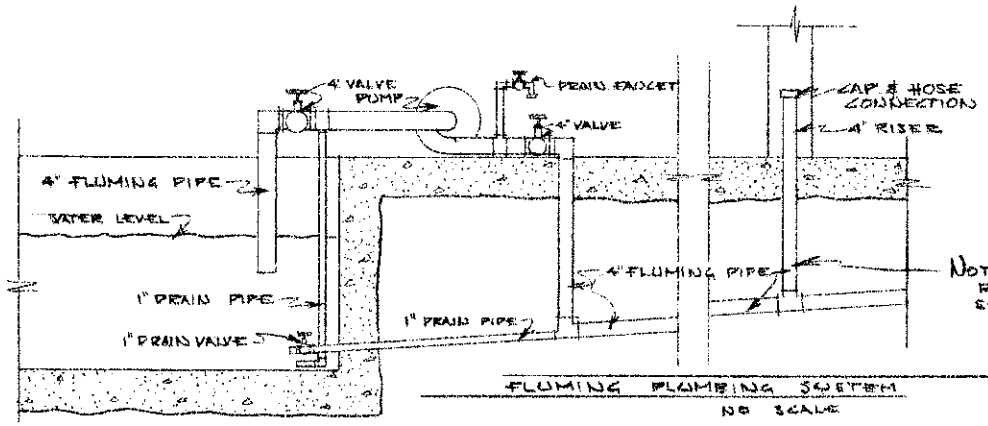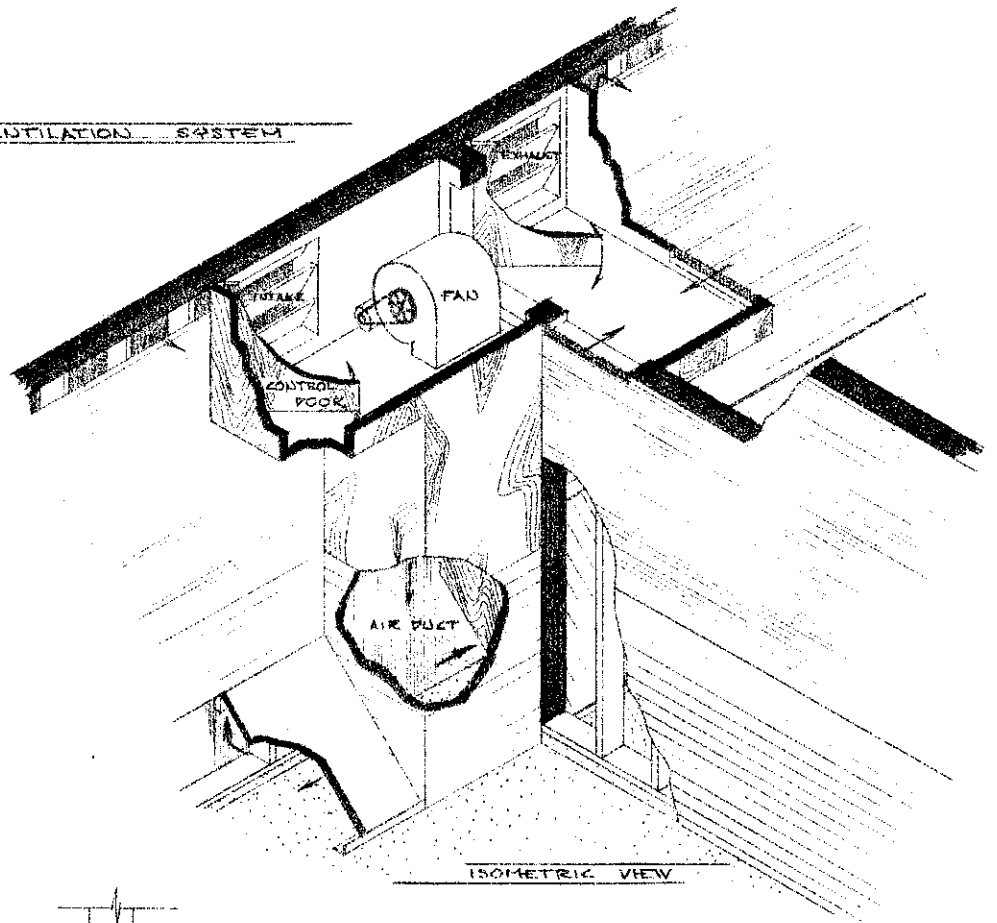

NOTE: THERE ARE THREE RISES, LOCATIONS ARE SHOWN ON FLOOR PLAN.

NORTH DAKOTA STATE UNIVERSITY  
OF AGRICULTURE & APPLIED SCIENCE  
AGRICULTURAL EXPERIMENT STATION  
AGRICULTURAL ENGINEERING DEPARTMENT  
FARGO, NORTH DAKOTA

80,000 CWT. POOR-PER-BIN  
POTATO WAREHOUSE  
6641 SHEET 5 OF 5 SHEETS  
N. DAK. PLAN NO. 734-1-3

Des. by: H. Pratt Stein 1910