



SECTION ON A-A'

COMMUNITY BUILDING

NORTH DAKOTA AGRICULTURAL COLLEGE U.S. DEPARTMENT OF AGRICULTURE COOPERATING EXTENSION DIVISION H.L. WALSTER - DIRECTOR ACTS OF CONGRESS MAY 8 - JUNE 30, 1914	PLAN NUMBER ND791-1-13	NORTH DAKOTA AGRICULTURAL COLLEGE DEPARTMENT OF AGRICULTURAL ENGINEERING DESIGNED BY R.C.M. TRACED BY C.F.K. SCALE 1/4" = 1'-0" DATE - FEB. 1, 1927
--	------------------------------	--

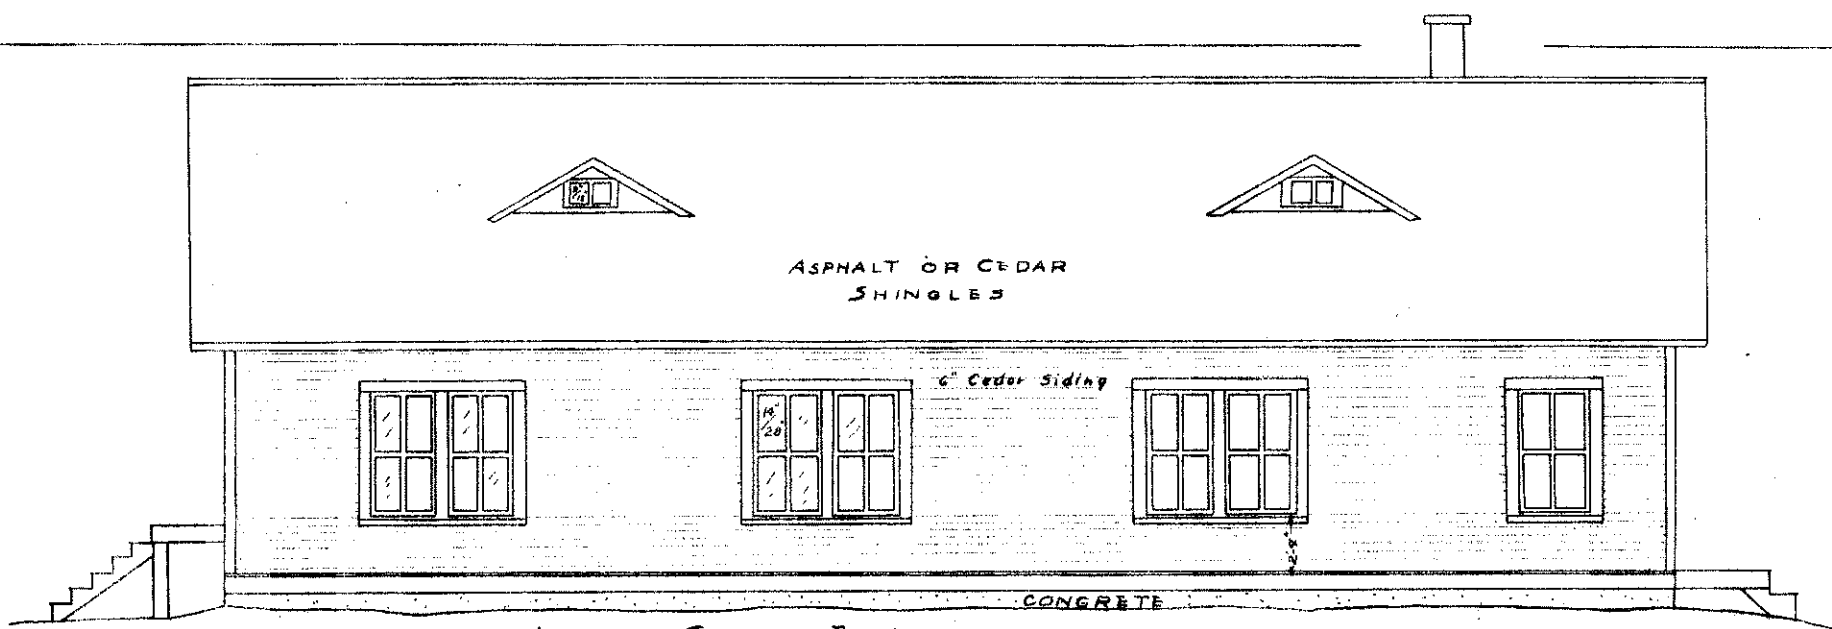

LEFT SIDE ELEVATION

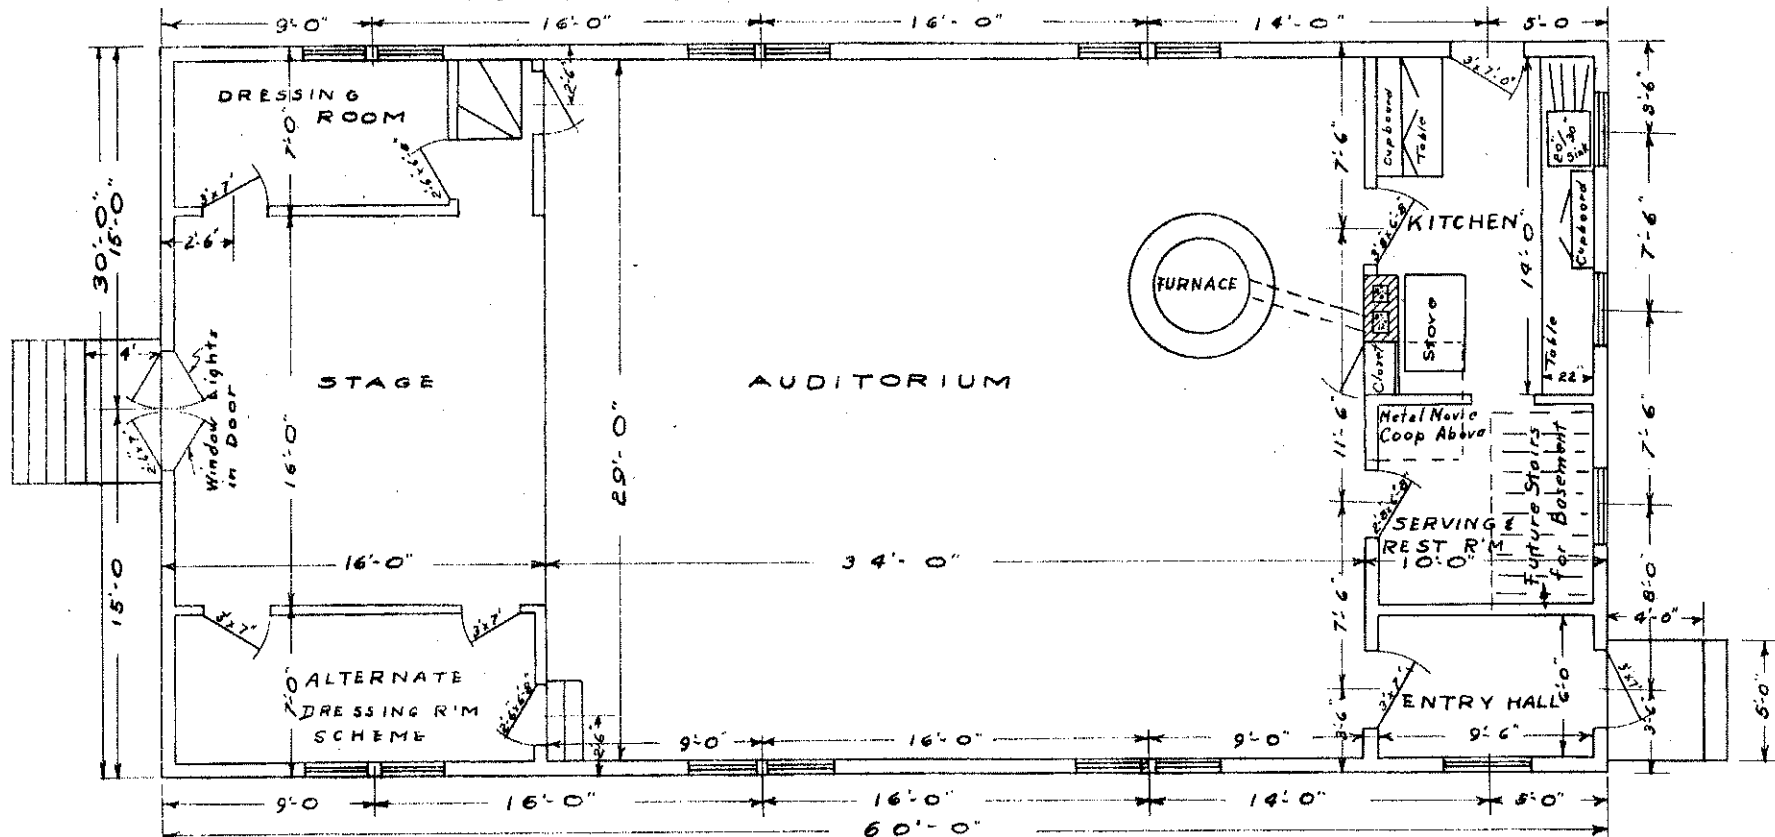


PLAN VIEW

COMMUNITY BUILDING


NORTH DAKOTA AGRICULTURAL COLLEGE  
 U.S. DEPARTMENT OF AGRICULTURE COOPERATING  
 EXTENSION DIVISION  
 H.L. WALSTER-DIRECTOR  
 ACTS OF CONGRESS MAY 8-JUNE 30, 1914

PLAN  
 NUMBER  
 ND7941-3/3


NORTH DAKOTA AGRICULTURAL COLLEGE  
 DEPARTMENT OF AGRICULTURAL ENGINEERING  
 DESIGNED BY P.C.M. TRACED BY C.F.K.  
 SCALE 1/4"=1'-0" DATE FEB. 1, 1927

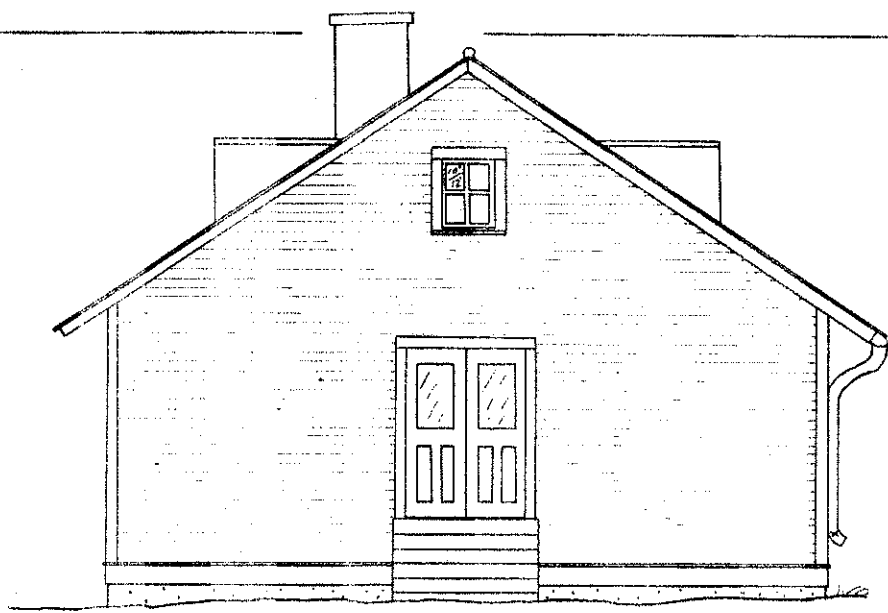

REAR ELEVATION

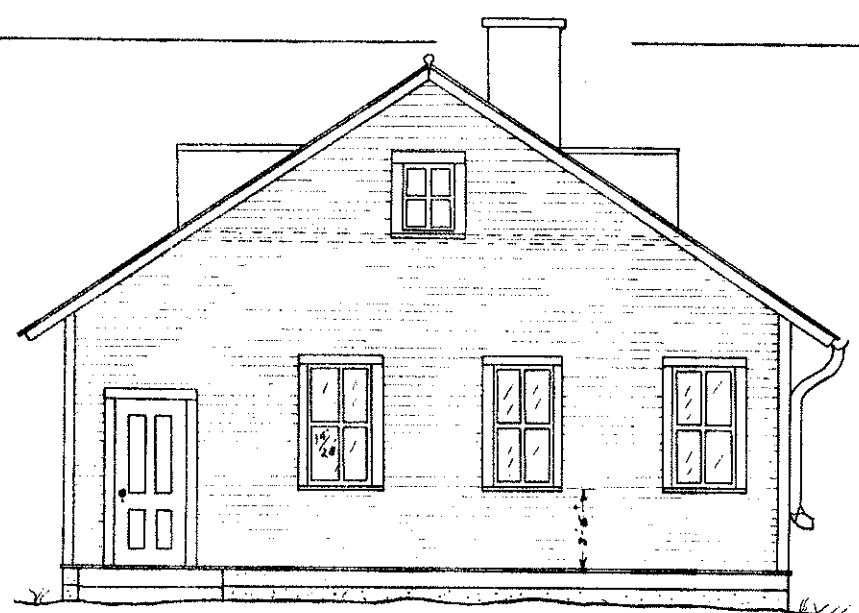

FRONT ELEVATION

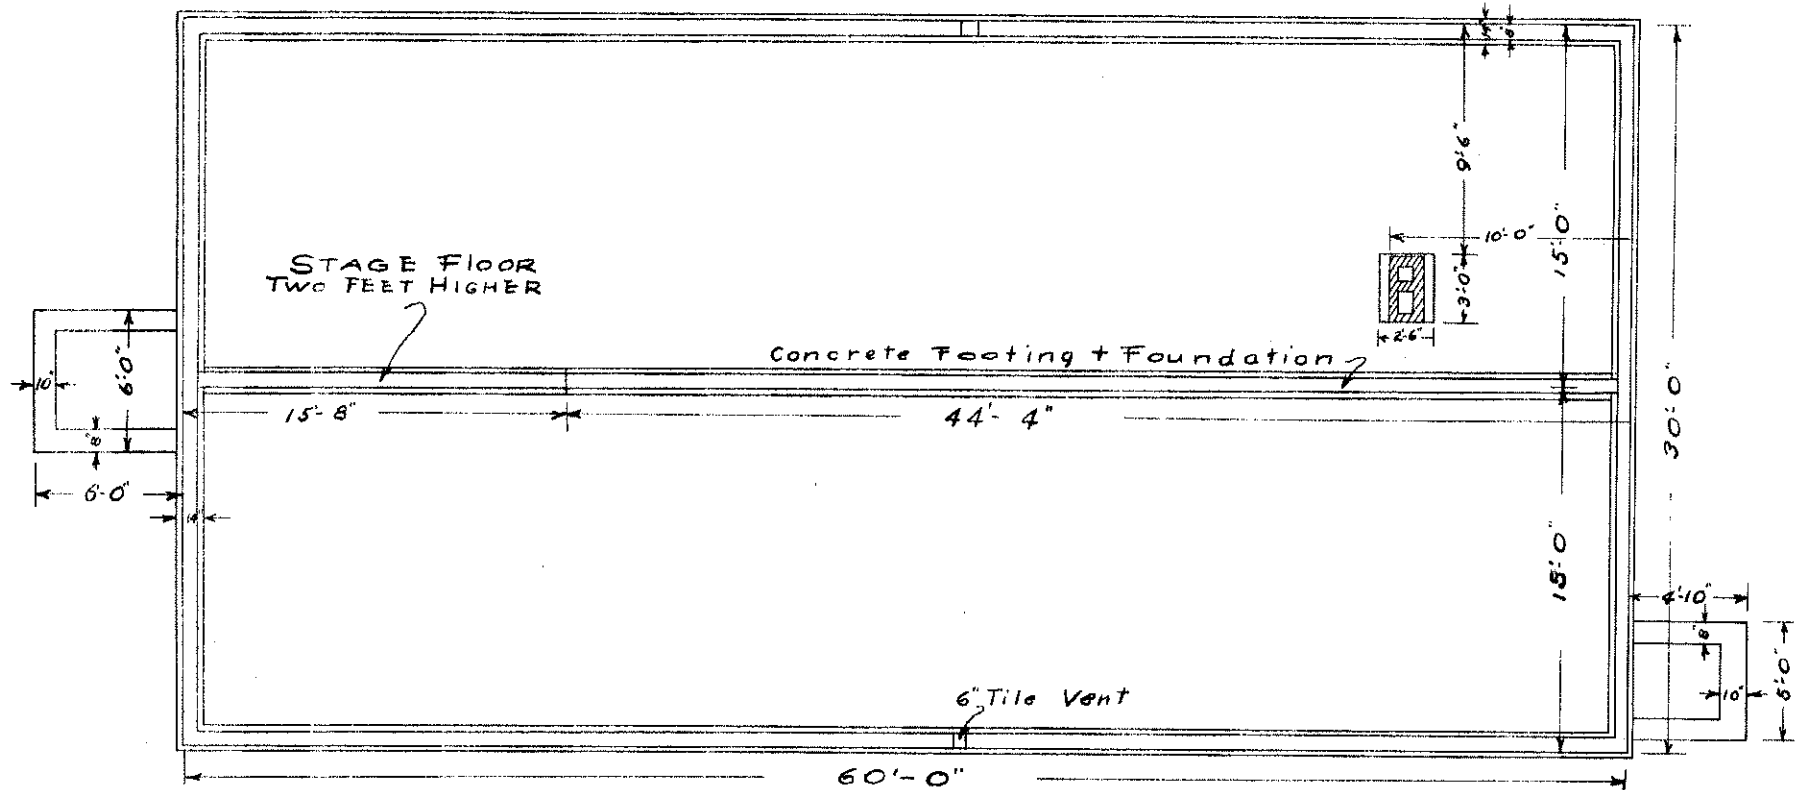

FOUNDATION PLAN

COMMUNITY BUILDING

NORTH DAKOTA AGRICULTURAL COLLEGE  
 U.S. DEPARTMENT OF AGRICULTURE COOPERATING  
 EXTENSION DIVISION  
 H.L. WALSTER-DIRECTOR  
 ACTS OF CONGRESS MAY 8 - JUNE 30, 1914

PLAN  
 NUMBER  
 ND741-1-2

NORTH DAKOTA AGRICULTURAL COLLEGE  
 DEPARTMENT OF AGRICULTURAL ENGINEERING

DESIGNED BY R.C.M. TRACED BY C.F.K.  
 SCALE 1/2" = 1'-0" DATE FEB. 1, 1927