


DOTTED LINES INDICATE APPROXIMATE LOCATION OF 6"x14" RIDGE SECTIONS WHERE THEY REST ON CHIMNEY MASONRY AND LOCATION OF $\frac{3}{4}'' \times 3'-0''$ LONG ANCHOR BOLTS. ALSO SEE SECTION A-A ON SHEET 4 OF 4 AND TYPICAL RIDGE DETAIL ON SHEET 3 OF 4.

NOTE X - PROVIDE RETURN AIR GRILLES WHERE INDICATED ON PLAN AT RIGHT. ALSO PROVIDE LOUVER IN DOOR NO. 5 BETWEEN LIVING ROOM AND BED ROOM WING. REFER TO HEATING NOTE ON FOUNDATION AND BASEMENT PLAN ABOVE.

COVER INSIDE FACE OF DOOR TO HEATER SPACE WITH $\frac{1}{2}''$ FIREPROOF MATERIAL.

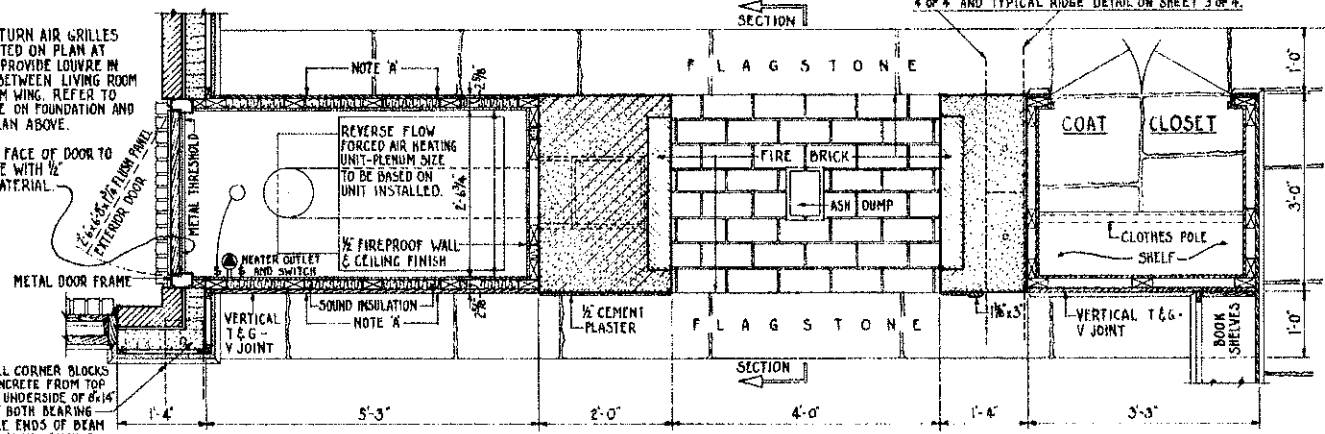


NOTE - FILL ALL CORNER BLOCKS SOLID WITH CONCRETE FROM TOP OF FOOTING TO UNDERSIDE OF 6"x6" WOOD BEAM AT BOTH BEARING POINTS. SECURE ENDS OF BEAM WITH $\frac{3}{4}'' \times 3'-0''$ LONG ANCHOR BOLTS.

THIS SPACE TO BE USED TO HOUSE HEATING UNIT IF BASEMENT IS OMITTED

COOPERATIVE EXTENSION WORK IN AGRICULTURE AND HOME ECONOMICS
 STATE OF NORTH DAKOTA
 NORTH DAKOTA STATE UNIVERSITY
 OF AGRICULTURE AND APPLIED SCIENCE
 AND
 UNITED STATES DEPARTMENT OF AGRICULTURE COOPERATING

3 BEDROOM FARMHOUSE

USDA - 57 7134 1 OF 4

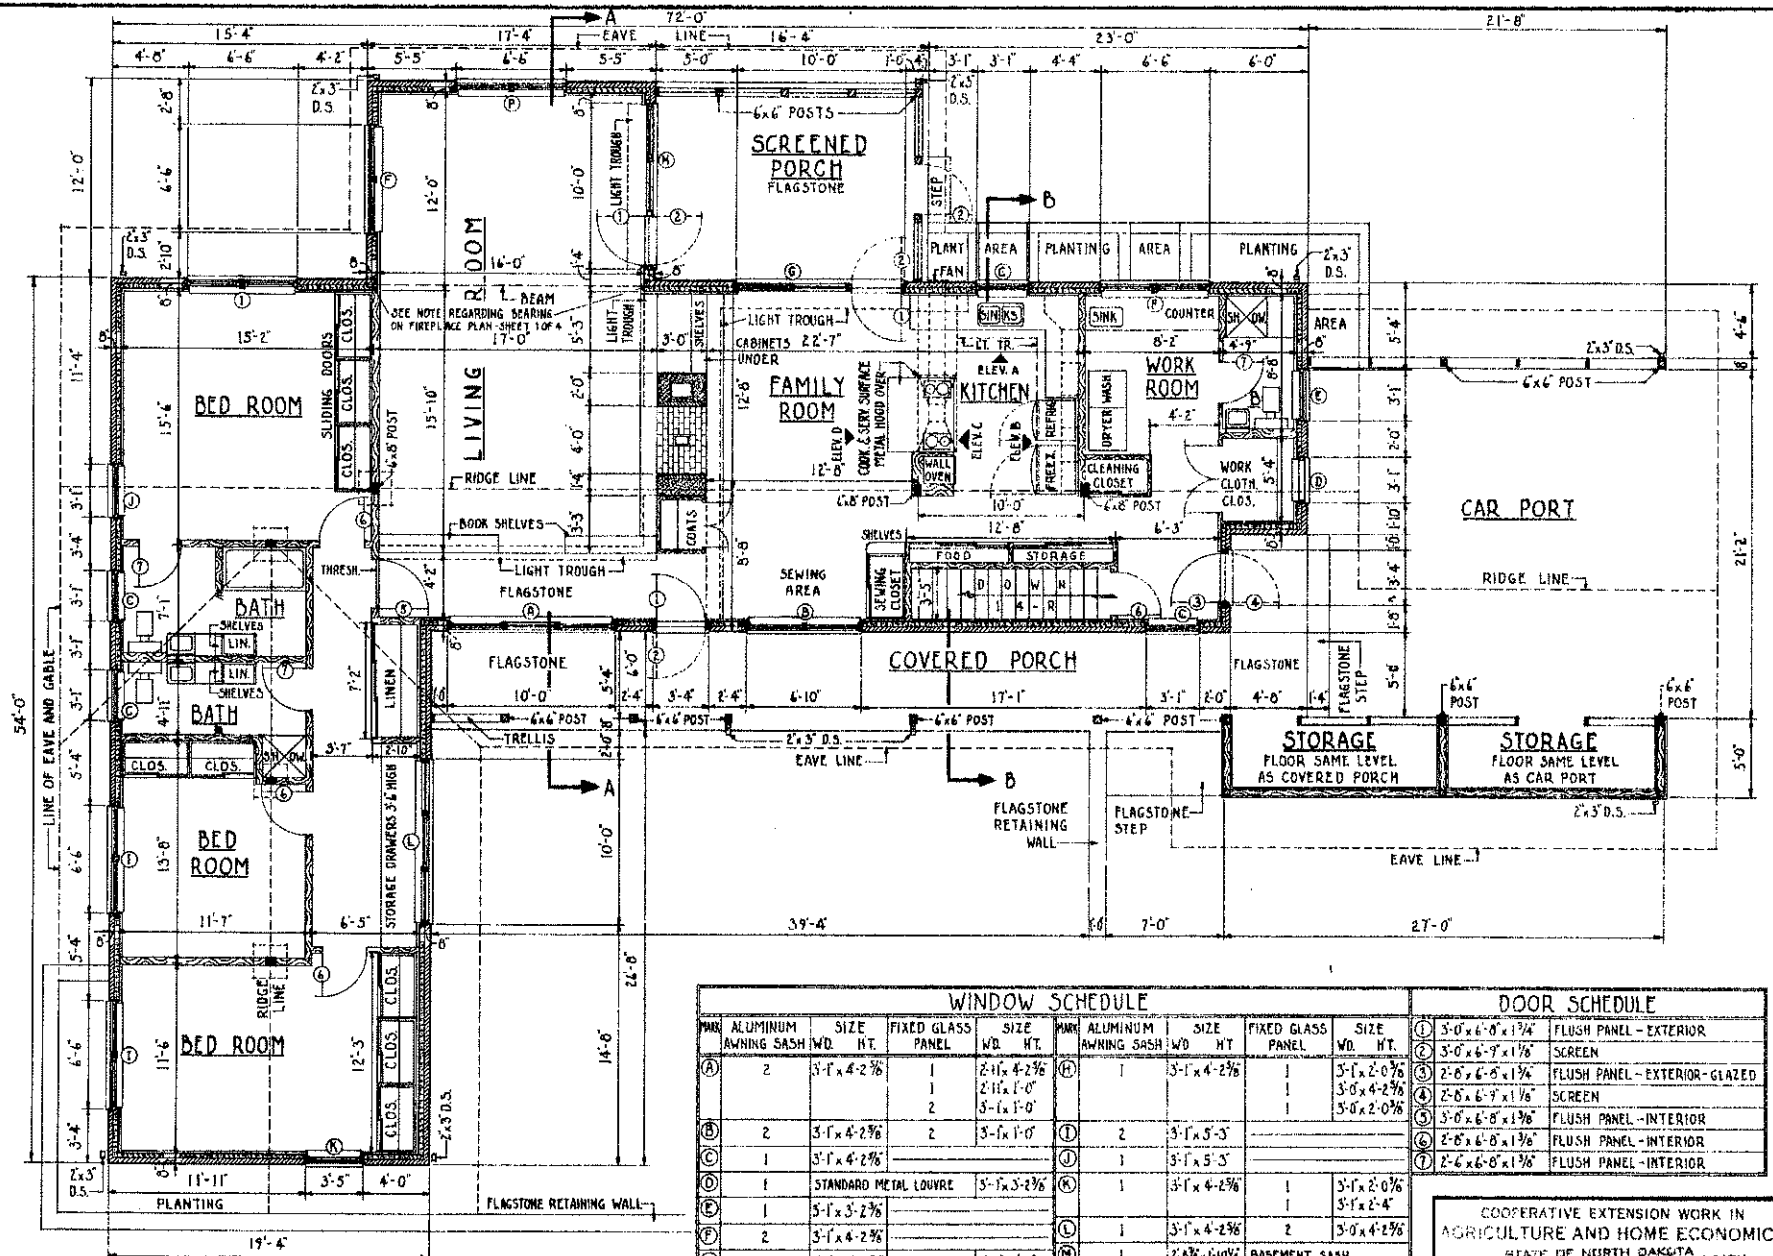

FIRST FLOOR PLAN

SCALE 3/16"=1'-0"









DIMENSIONS SHOWN ARE TO FACE OF STUDS AND TO FACE OF MASONRY. IF BASEMENT IS OMITTED, SPACE NOW OCCUPIED BY STAIRWAY MAY BE USED FOR ADDITIONAL STORAGE.

WINDOW SCHEDULE						DOOR SCHEDULE			
MARK	ALUMINUM AWNING SASH	SIZE WD. HT.	FIXED GLASS PANEL	SIZE WD. HT.	MARK	ALUMINUM AWNING SASH	SIZE WD. HT.	FIXED GLASS PANEL	SIZE WD. HT.
(A)	2	3'-1" x 4'-2 3/8"	1	2'-11" x 4'-2 3/8"	(H)	1	3'-1" x 4'-2 3/8"	1	3'-1" x 2'-0 3/8"
			1	2'-11" x 1'-0"				1	3'-0" x 4'-2 3/8"
			2	3'-1" x 1'-0"	(I)	2	3'-1" x 5'-3"		5'-0" x 2'-0 3/8"
(B)	2	3'-1" x 4'-2 3/8"	2	3'-1" x 1'-0"	(J)	1	3'-1" x 5'-3"		
(C)	1	3'-1" x 4'-2 3/8"			(K)	1	3'-1" x 4'-2 3/8"	1	3'-1" x 2'-0 3/8"
(D)	1	STANDARD METAL LOUVRE		3'-1" x 3'-2 3/8"	(L)	1	3'-1" x 4'-2 3/8"	2	3'-0" x 4'-2 3/8"
(E)	1	3'-1" x 3'-2 3/8"			(M)	1	2'-0 3/8" x 1'-10"	BASEMENT SASH	
(F)	2	3'-1" x 4'-2 3/8"							
(G)	1	3'-1" x 4'-2 3/8"	1	3'-1" x 2'-0 3/8"					
			1	3'-1" x 1'-0 3/8"					
			1	3'-0" x 4'-2 3/8"					
			1	3'-0" x 2'-0 3/8"					
			2	3'-0" x 1'-0 3/8"					

ALL OPERATING SASH TO BE SCREENED
 NOTE - OPENINGS (A) (B) (C) (H) (I) (J) AND (L) TO HAVE 2x6 WOOD FRAME - ALL MULLIONS 4x6

COOPERATIVE EXTENSION WORK IN AGRICULTURE AND HOME ECONOMICS
 STATE OF NORTH DAKOTA
 NORTH DAKOTA STATE UNIVERSITY
 OF AGRICULTURE AND APPLIED SCIENCE
 AND
 UNITED STATES DEPARTMENT OF AGRICULTURE COOPERATING

3 BEDROOM FARMHOUSE
 USDA - 57 EXP. 7134 SHEET 2 OF 4
 Rev. 96

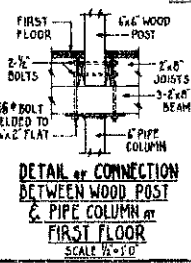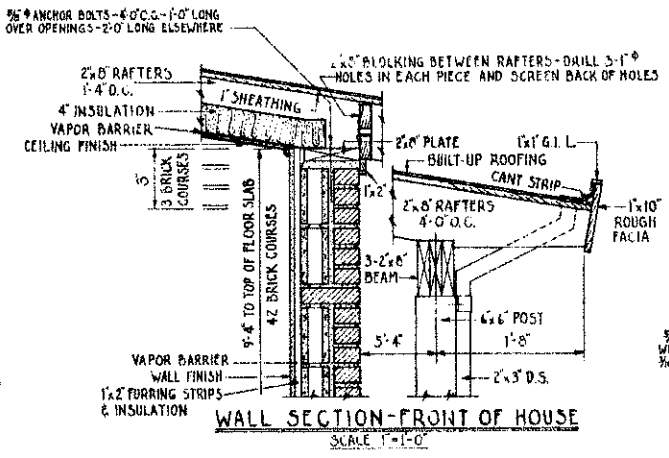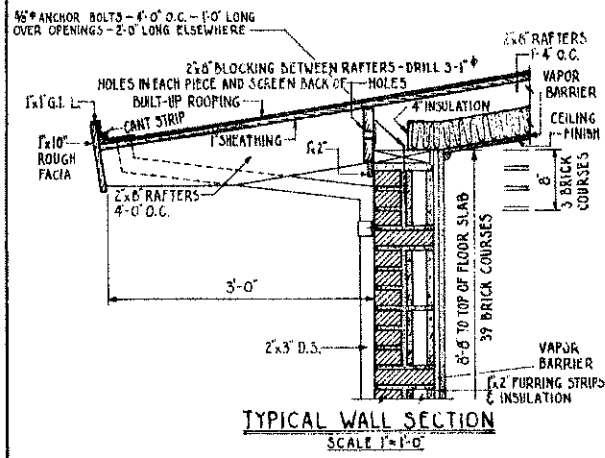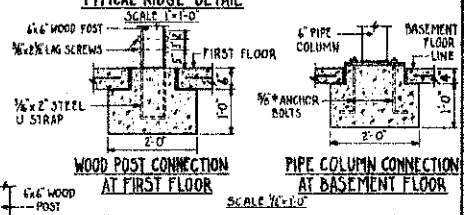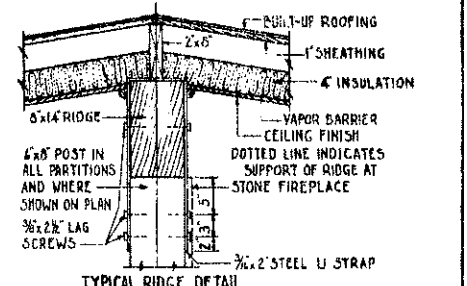
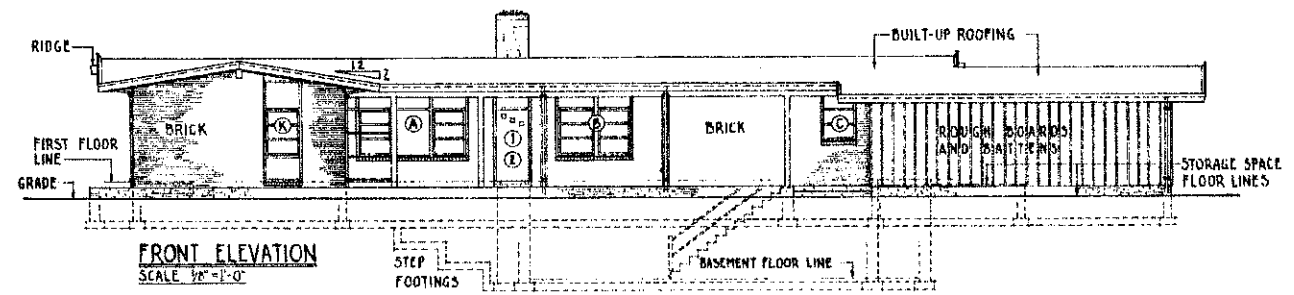
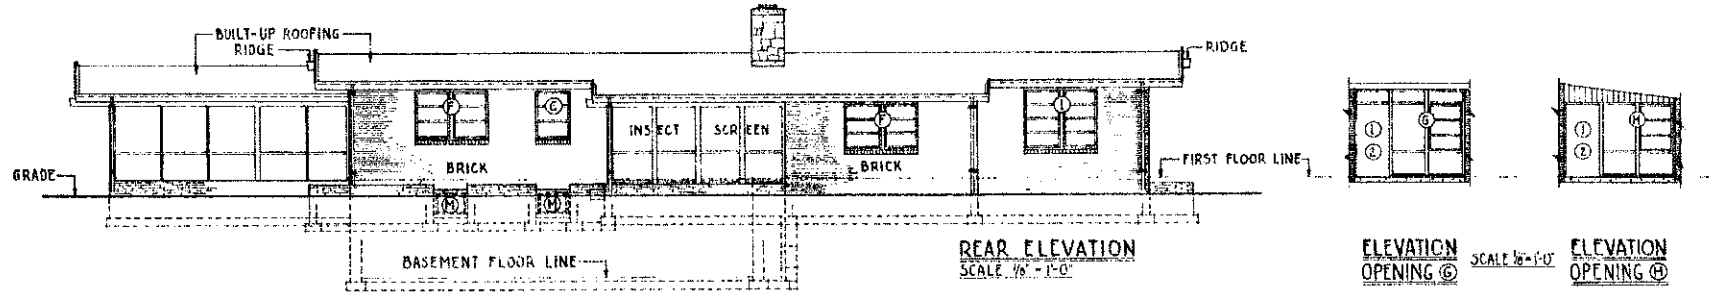
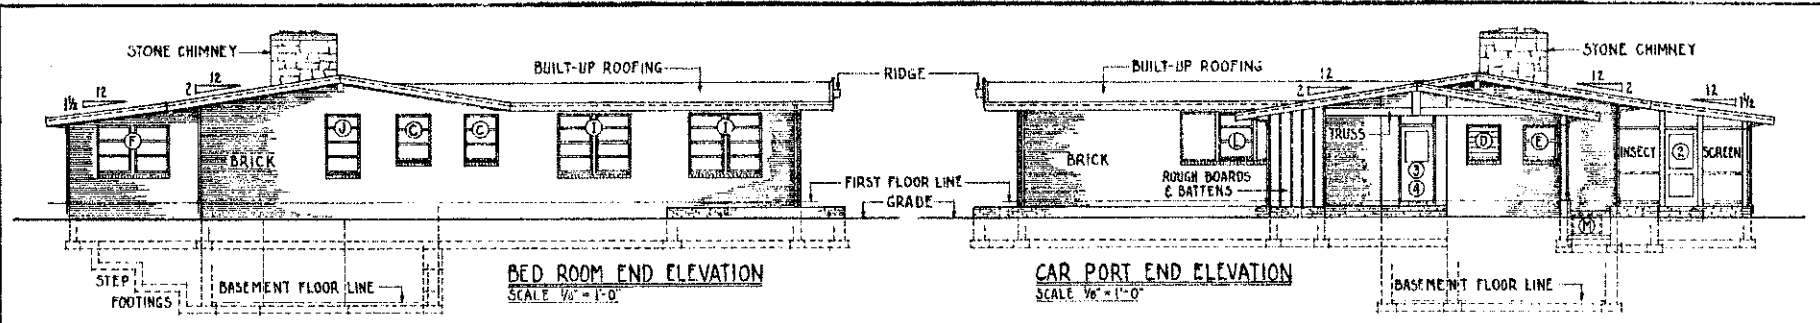


OPERATIVE EXTENSION WORK IN
RURAL LIFE AND HOME ECONOMICS
STATE OF NORTH DAKOTA
NORTH DAKOTA STATE UNIVERSITY
OF AGRICULTURE AND APPLIED SCIENCE
DEPARTMENT OF AGRICULTURE COOPERATION


3 BEDROOM FARMHOUSE

USA - 57 7134 3 4

Q. 183

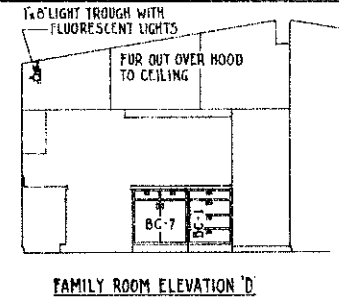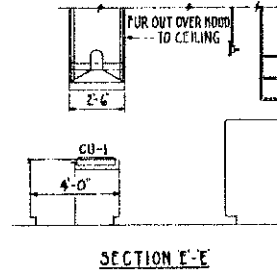
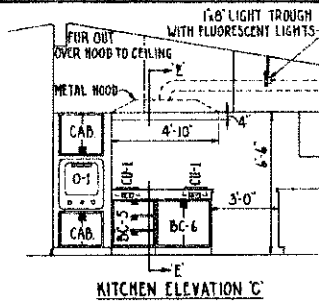
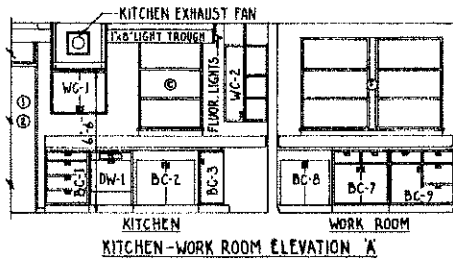


KITCHEN CABINET ELEVATIONS
SCALE 1/4"=1'-0"

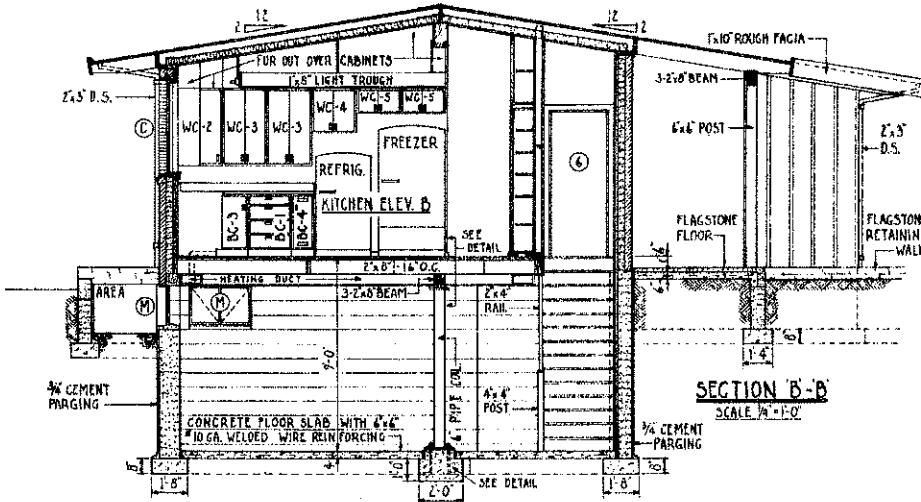

KITCHEN CABINET SCHEDULE			
MARK	SIZE	DESCRIPTION	NO. REQ.
BC-1	24" W-24" D-36" H	STANDARD 4 DRAWER BASE CABINET	3
BC-2	36" W-24" D-36" H	STANDARD 2 BOWL SINK BASE CABINET	1
BC-3	36" W-36" D-36" H	STANDARD REVOLVING BASE CORNER CABINET	1
BC-4	12" W-24" D-36" H	STANDARD TRAVEL BASE CABINET	1
BC-5	24" W-24" D-36" H	STANDARD DRAWER BASE CABINET-COOKING UNIT ON TOP	1
BC-6	30" W-24" D-36" H	STANDARD BASE CABINET-COOKING UNIT ON TOP	2
BC-7	30" W-48" D-36" H	STANDARD BASE CABINET	1
BC-8	30" W-24" D-36" H	STANDARD SINGLE BOWL SINK BASE CABINET	1
BC-9	36" W-24" D-36" H	STANDARD BASE CABINET	1
WC-1	30" W-18" D-24" H	STANDARD WALL CABINET	1
WC-2	24" W-24" D-42" H	STANDARD CORNER WALL CABINET	1
WC-3	24" W-18" D-42" H	STANDARD WALL CABINET	2
WC-4	24" W-18" D-24" H	STANDARD WALL CABINET	1
WC-5	24" W-18" D-18" H	STANDARD WALL CABINET	2
CU-1	18" W-18" D-4" H	STANDARD 2 COIL SURFACE COOKING UNIT	2
O-1	24" W-30" D	STANDARD WALL OVEN UNIT	1
DW-1	24" W-24" D-36" H	STANDARD DISH WASHER UNIT	1

ELECTRICAL KEY	
1-1	HEATER OUTLET & SWITCH
1-2	HOT WATER HEATER OUTLET
1-3	WALL OVEN OUTLET
1-4	COOKING SURFACE OUTLET
1-5	DISHWASHER OUTLET
1-6	REFRIG. & FREEZER OUTLET
1-7	WASHER & DRYER OUTLETS
1-8	RADIO & TELEVISION OUTLET
1-9	WEATHER PROOF OUTLET
1-10	PULL SWITCH LIGHT FIXTURE
1-11	SWITCH FOR HEATING UNIT
1-12	SINGLE TUBE FLUORESCENT UNIT
1-13	EXHAUST FAN OUTLET & SWITCH
1-14	SPLIT-WIRED OUTLET-3-WIRE-120/240V
1-15	FLOOR OUTLET
1-16	PUSH BUTTON
1-17	CHIMNES

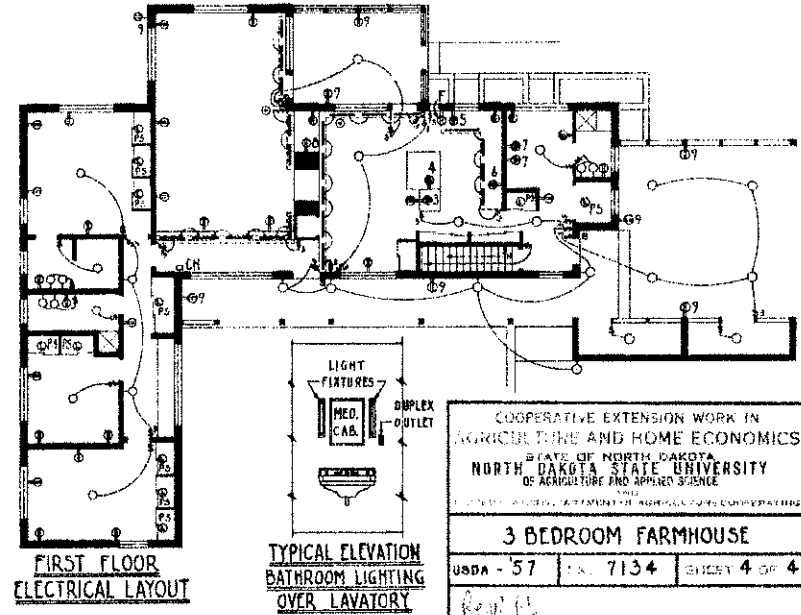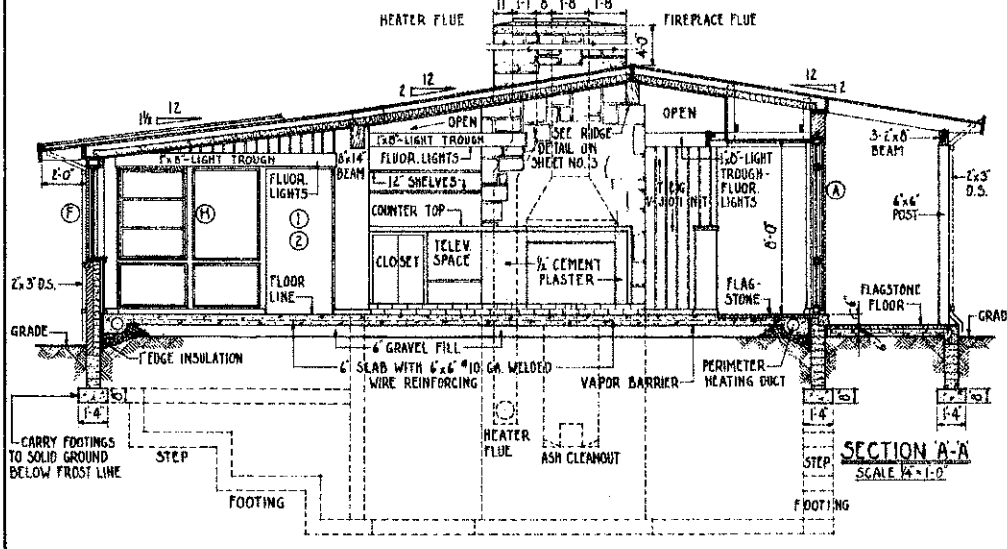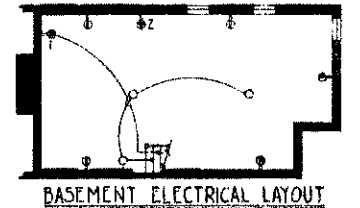

COOPERATIVE EXTENSION WORK IN
AGRICULTURE AND HOME ECONOMICS
STATE OF NORTH DAKOTA
NORTH DAKOTA STATE UNIVERSITY
OF AGRICULTURE AND APPLIED SCIENCE
1957

3 BEDROOM FARMHOUSE

USDA - 57 7134 SHEET 4 OF 4