


NORTH ELEVATION

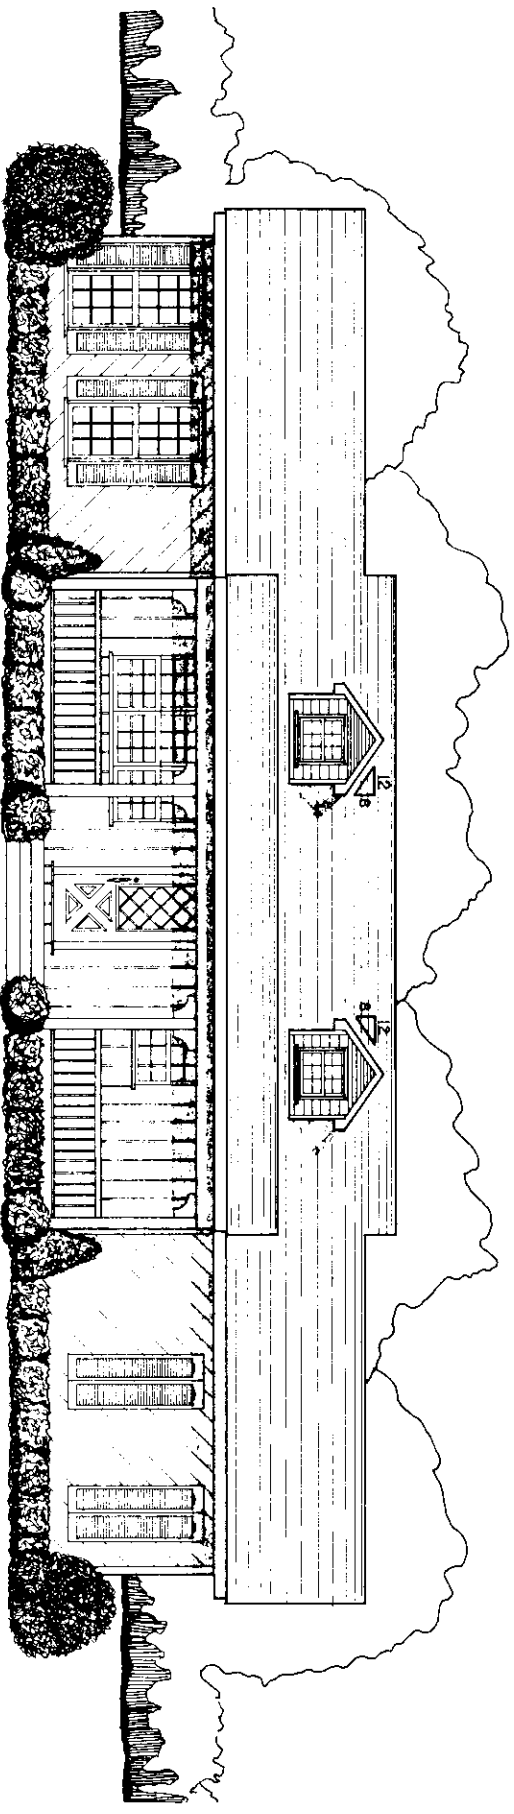

SOUTH ELEVATION

AN ENERGY EFFICIENT DESIGN

TOTAL SQUARE FOOTAGE 1068

NOTE: THIS HOUSE PLAN FEATURES OPTIONAL FUTURE EXPANSION

FOR OPTIMUM ENERGY EFFICIENCY SITE WITH ROOF RIDGE EAST TO WEST.

BASED ON: MISS. ST. UNIV. PLAN NO. 7228 A




SCALE: UNLESS OTHERWISE NOTED

COOPERATIVE EXTENSION WORK IN AGRICULTURE AND HOME ECONOMICS


UNITED STATES DEPARTMENT OF AGRICULTURE COOPERATING AND

AFFORDABLE 2-BEDROOM COUNTRY


MISS. '81 EX. 7226 SHEET 1 OF 5

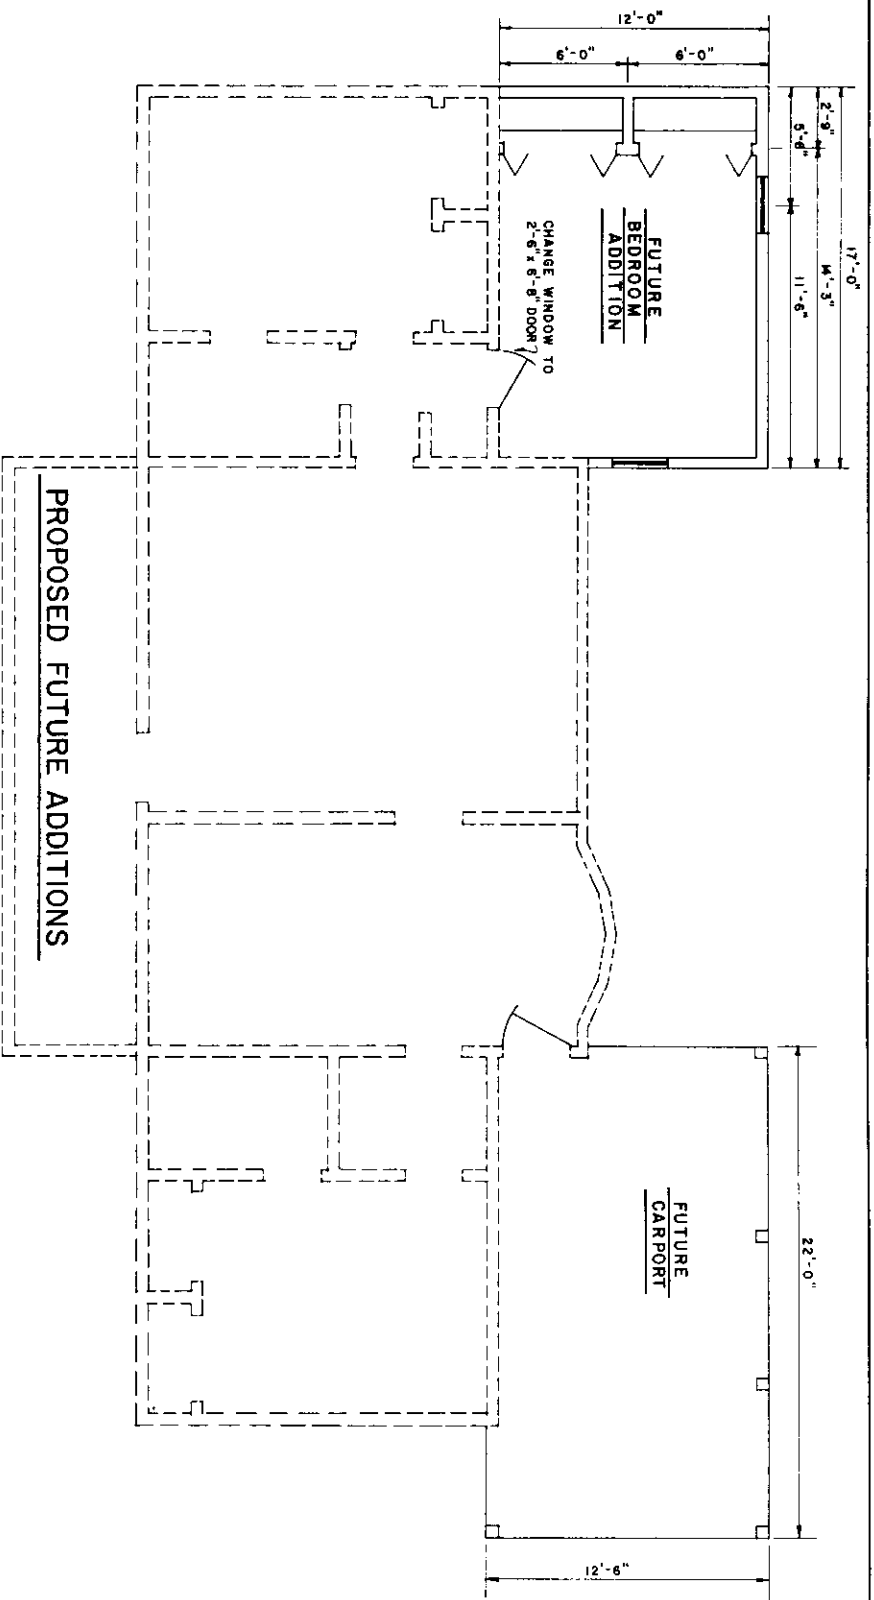

PROPOSED FUTURE ADDITIONS

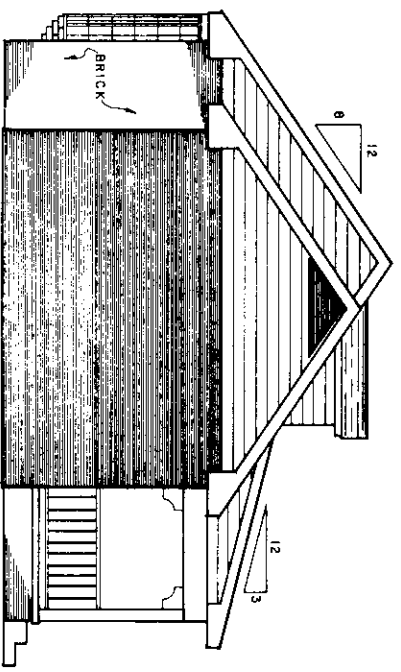

WEST ELEVATION

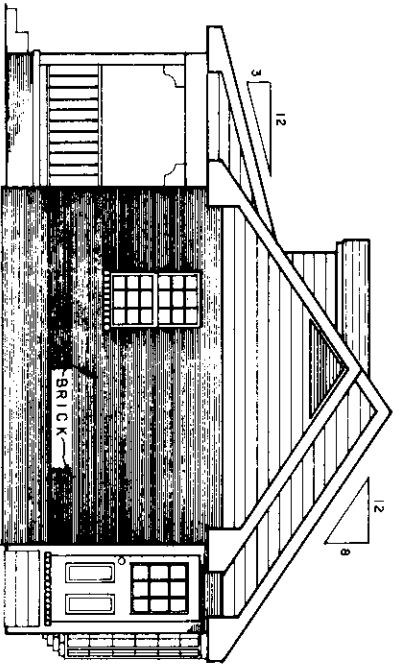

EAST ELEVATION

SCALE:



COOPERATIVE EXTENSION WORK IN
AGRICULTURE AND HOME ECONOMICS

UNITED STATES DEPARTMENT OF AGRICULTURE COOPERATING
AND

AFORDABLE 2-BEDROOM COUNTRY

MISS. '81 EX. 7226 SHEET 2 OF 5

ELECTRICAL LEGEND	
SYM.	DESCRIPTION
S	SINGLE POLE SWITCH
3	THREE WAY SWITCH
S 4	FOUR WAY SWITCH
⊖	DUPLEX 110 V. OUTLET
⊖ R	RANGE OUTLET
⊖	SPECIAL PURPOSE OUTLET
⊖	LIGHTING OUTLET
⊖	COMB HEAT/FAN LIGHT
⊖	FLUORESCENT STRIP
⊖	PULL CHAIN LIGHT


WINDOW SCHEDULE		
SYM.	SIZE	DESCRIPTION
△	2'-6" x 6'-0"	SINGLE HUNG
△	2'-6" x 4'-6"	"
△	2'-6" x 3'-0"	"
△	8'-0" x 6'-0"	BOW WINDOW

NOTE: ALL WINDOWS SHALL BE CERTIFIED INSULATED ALUMINUM FRAME WITH BRONZE ENAMEL FINISH.

DOOR SCHEDULE		
SYM.	SIZE	DESCRIPTION
①	3'-0" x 6'-8"	STEEL CLAD EXTERIOR
②	2'-6" x 6'-8"	INTERIOR PANEL
③	4'-0" x 6'-8"	DOUBLE BI-FOLD
④	2'-6" x 6'-8"	INTERIOR POCKET
⑤	3'-0" x 7'-0"	FRAMED OPENING


NOTE: ALL EXTERIOR DOORS SHALL BE STEEL CLAD WITH INSULATED CORE.

NOTE: DOOR TRIM & HARDWARE TO BE SELECTED BY OWNER

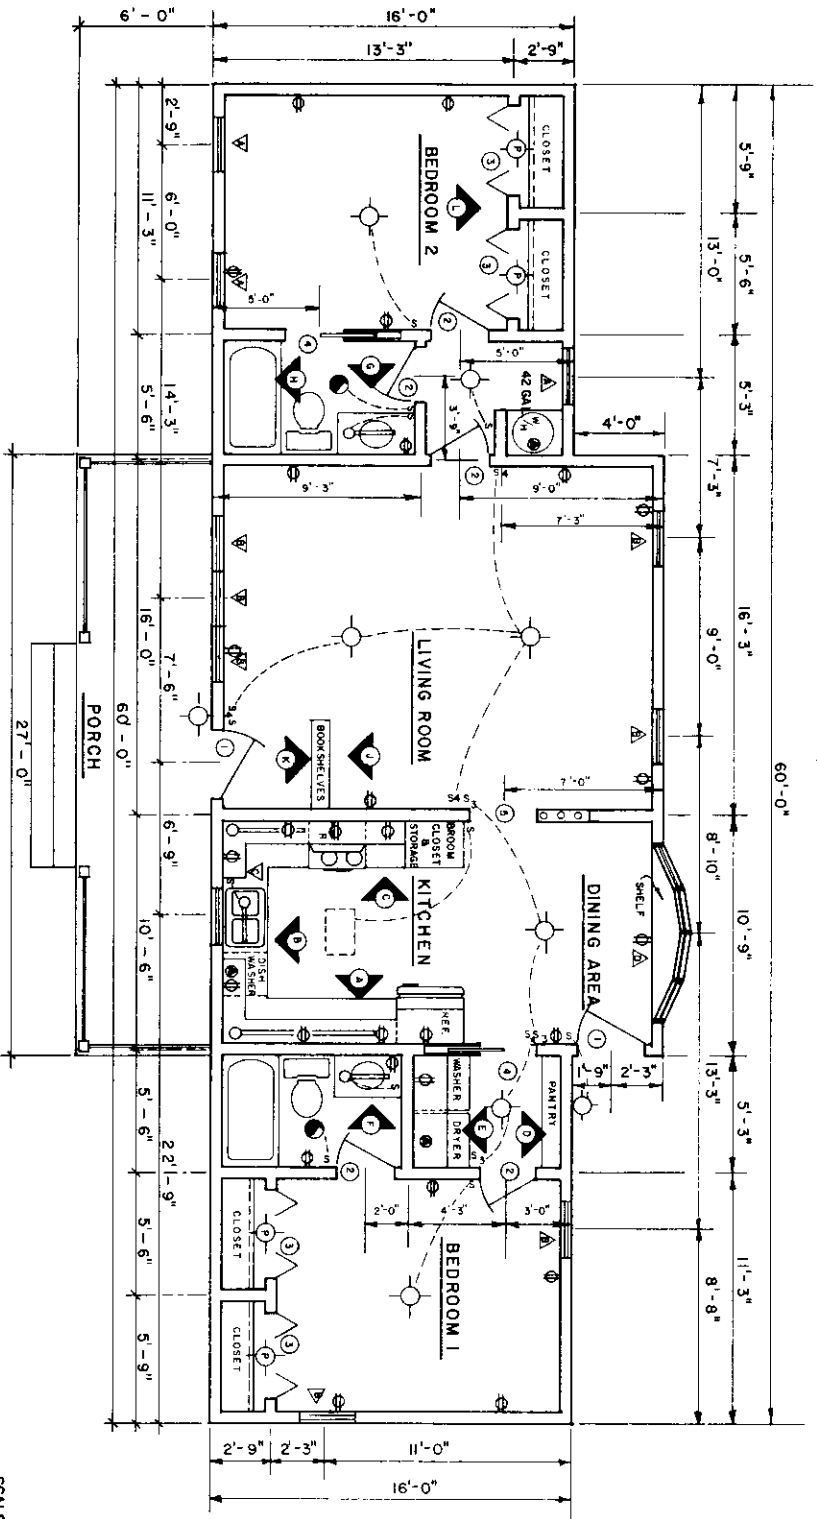

FLOOR PLAN

② 16 x 16.5 = 528
 20 x 26.5 = 530
 1058





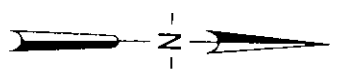


UNITED STATES DEPARTMENT OF AGRICULTURE COOPERATING AND

COOPERATIVE EXTENSION WORK IN AGRICULTURE AND HOME ECONOMICS

AFFORDABLE 2-BEDROOM COUNTRY


MISS. '81 EX. 7226 SHEET 3 OF 5

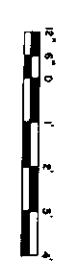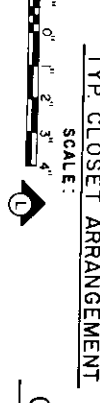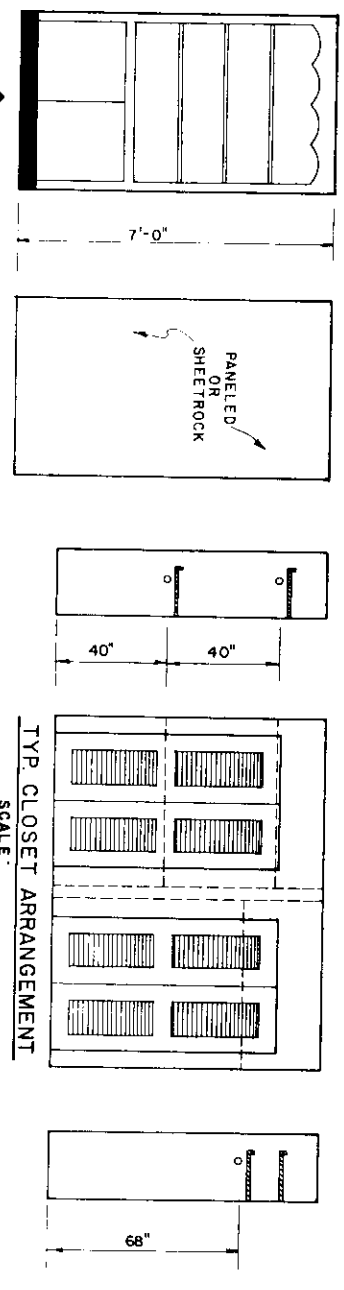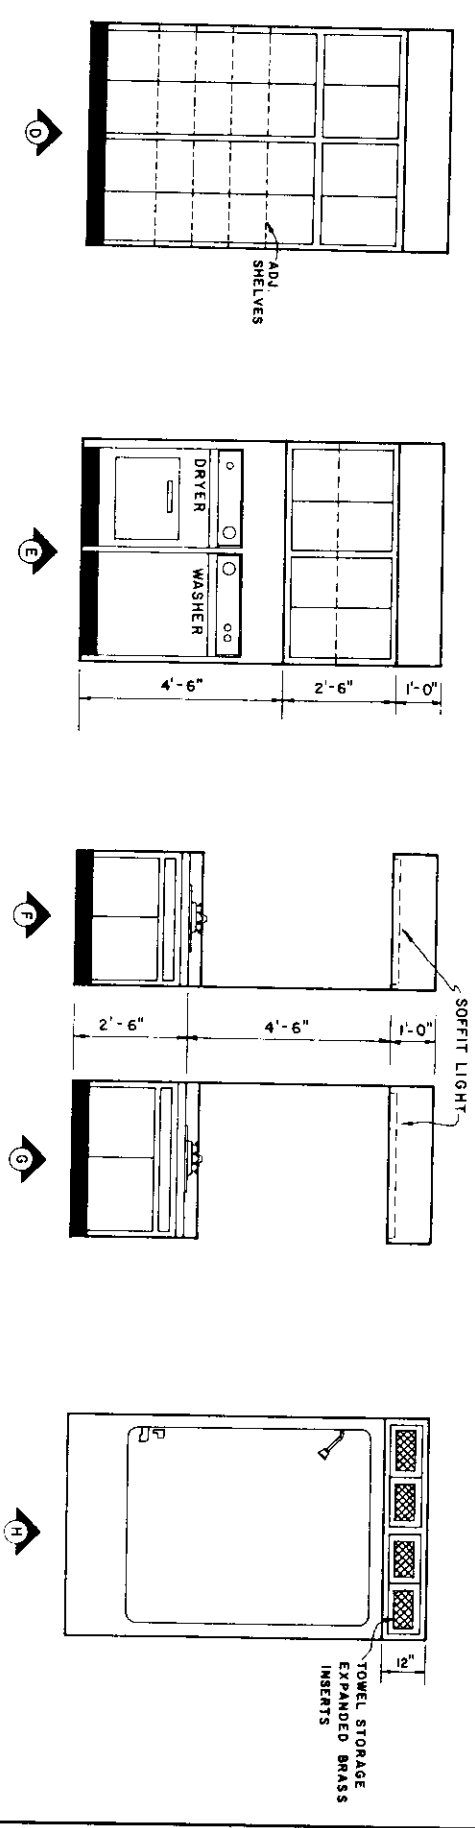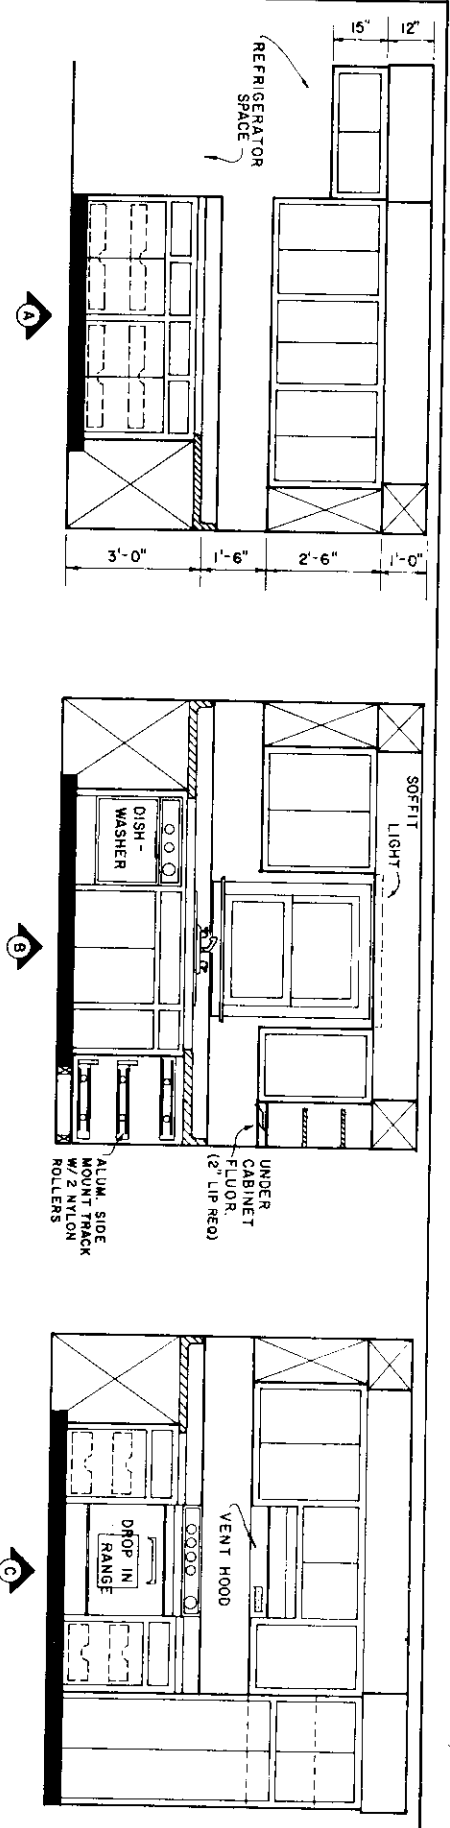

CABINET ELEVATIONS
SCALE 1/2" = 1'-0"


UNLESS OTHERWISE NOTED
COOPERATIVE EXTENSION WORK IN
AGRICULTURE AND HOME ECONOMICS

UNITED STATES DEPARTMENT OF AGRICULTURE COOPERATING
AND
AFFORDABLE 2-BEDROOM COUNTRY
MISS. '81 EX 7226 SHEET 4 OF 5

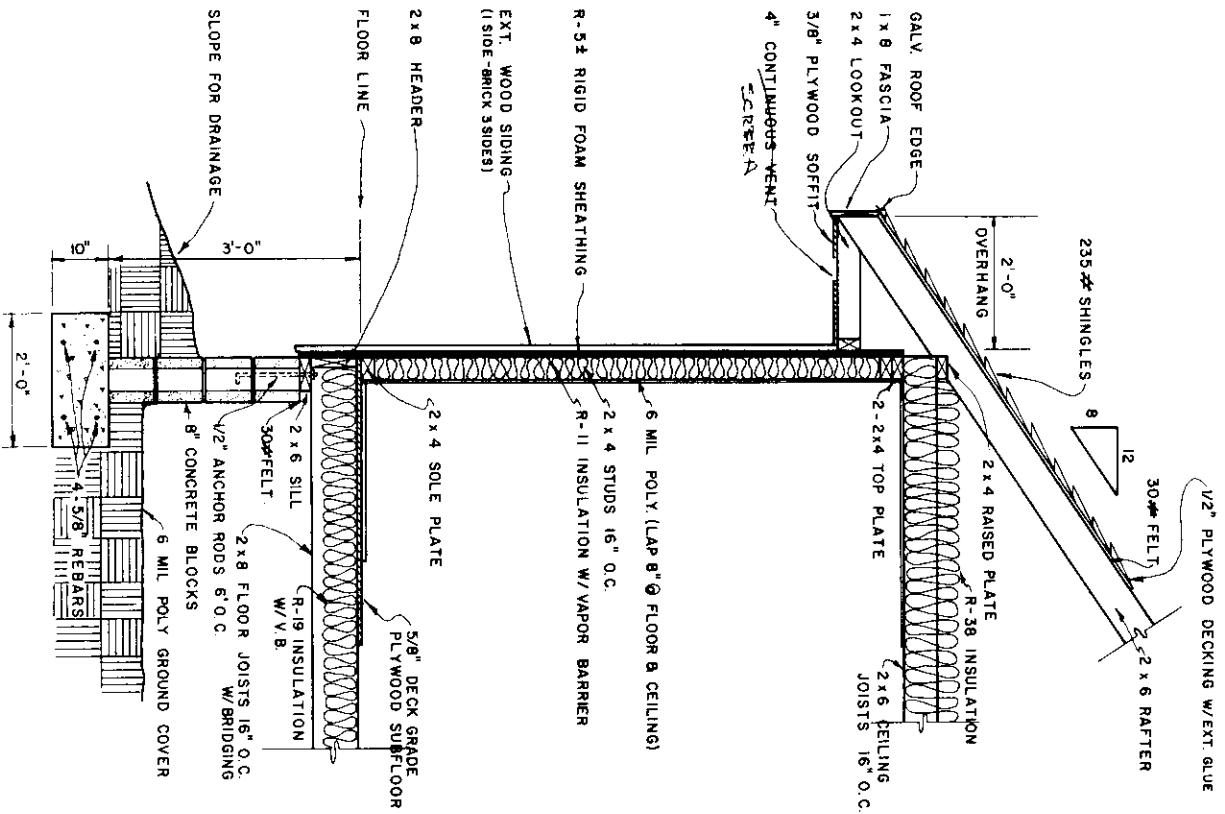


WALL SECTION

SCALE:
 1" = 4'-0"
 1/2" = 1'-0"

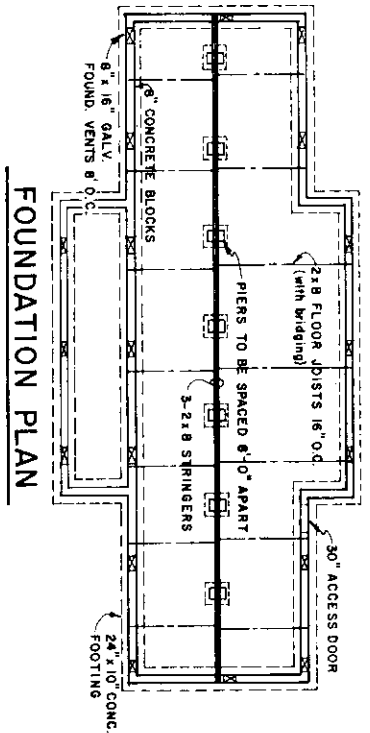


FOUNDATION PLAN

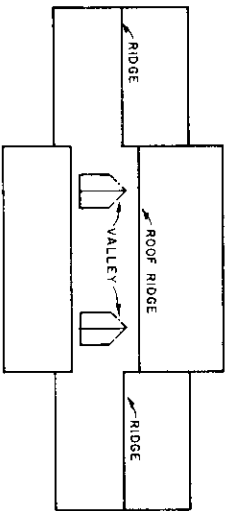

ROOF PLAN

NO SCALE

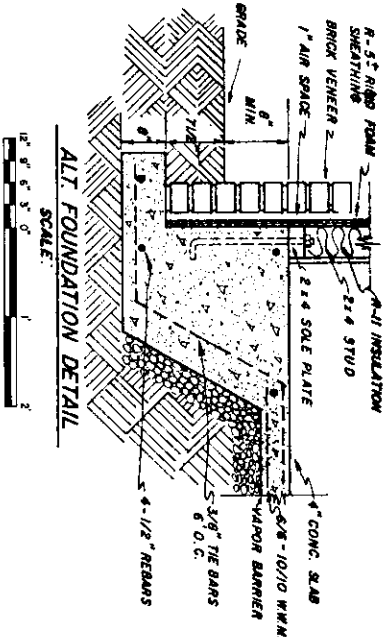

ALT. FOUNDATION DETAIL

SCALE:
 1" = 4'-0"
 1/2" = 1'-0"

SCALE: UNLESS OTHERWISE NOTED





1" = 4'-0"
 1/2" = 1'-0"

COOPERATIVE EXTENSION WORK IN
 AGRICULTURE AND HOME ECONOMICS

UNITED STATES DEPARTMENT OF AGRICULTURE COOPERATING
 AND

AFFORDABLE 2-BEDROOM COUNTRY

MISS. '81 EX. 7226 SHEET 5 OF 5

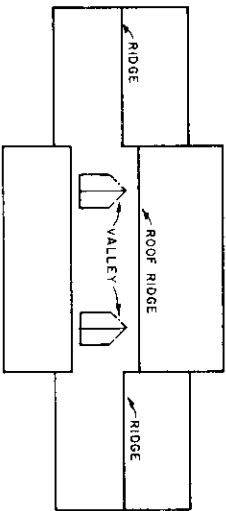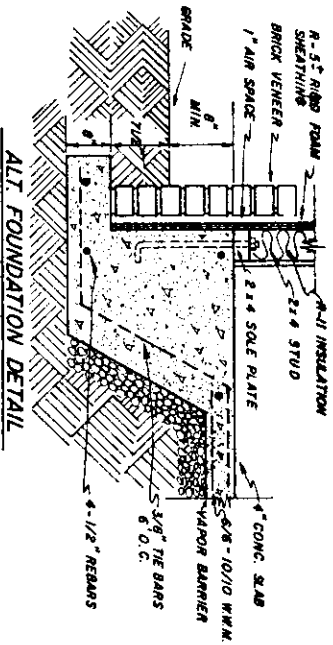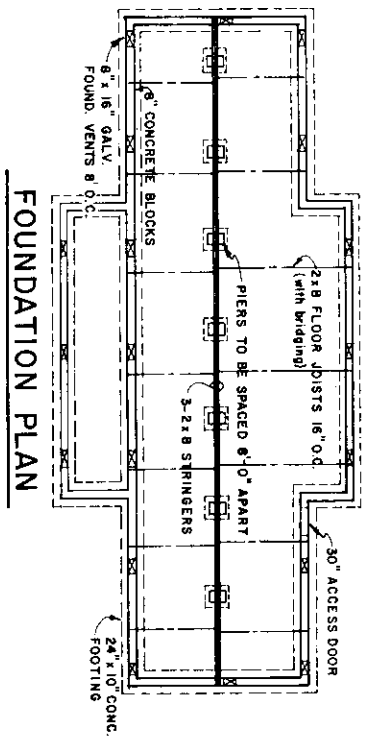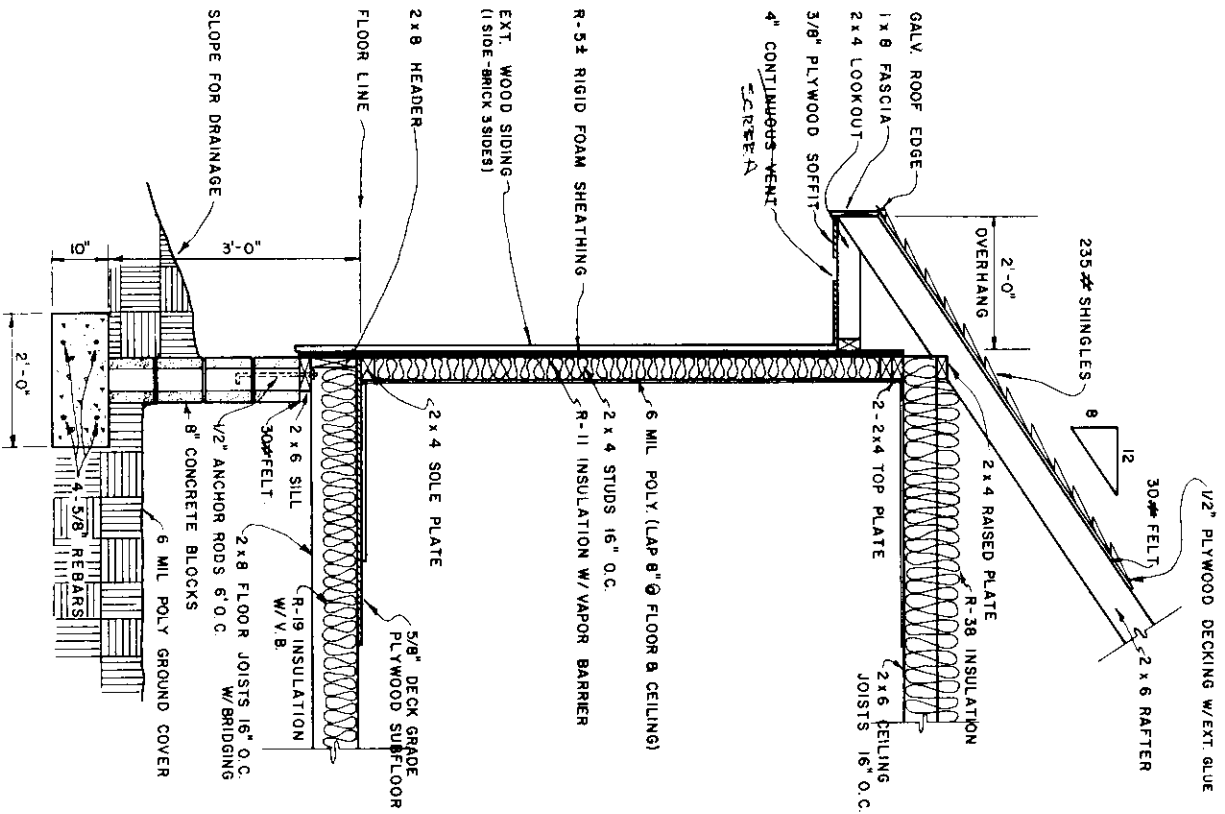

WALL SECTION

SCALE:



ROOF PLAN

NO SCALE

SCALE: UNLESS OTHERWISE NOTED



COOPERATIVE EXTENSION WORK IN
AGRICULTURE AND HOME ECONOMICS

UNITED STATES DEPARTMENT OF AGRICULTURE COOPERATING
AND

AFFORDABLE 2-BEDROOM COUNTRY

MISS. '81 EX. 7226 SHEET 5 OF 5