


WALL SECTION
SCALE 3/8" = 1'-0"

COOPERATIVE EXTENSION WORK IN
AGRICULTURE AND HOME ECONOMICS
STATE OF NORTH DAKOTA
NORTH DAKOTA AGRICULTURAL COLLEGE
AND
U. S. DEPT. OF AGRICULTURE COOPERATING
EXT. AGR'L. ENGINEER - FARGO, N. DAK.

FARM HOUSE

MIDWEST 7141 '33 EX. 5211 SHEET 1 of 3

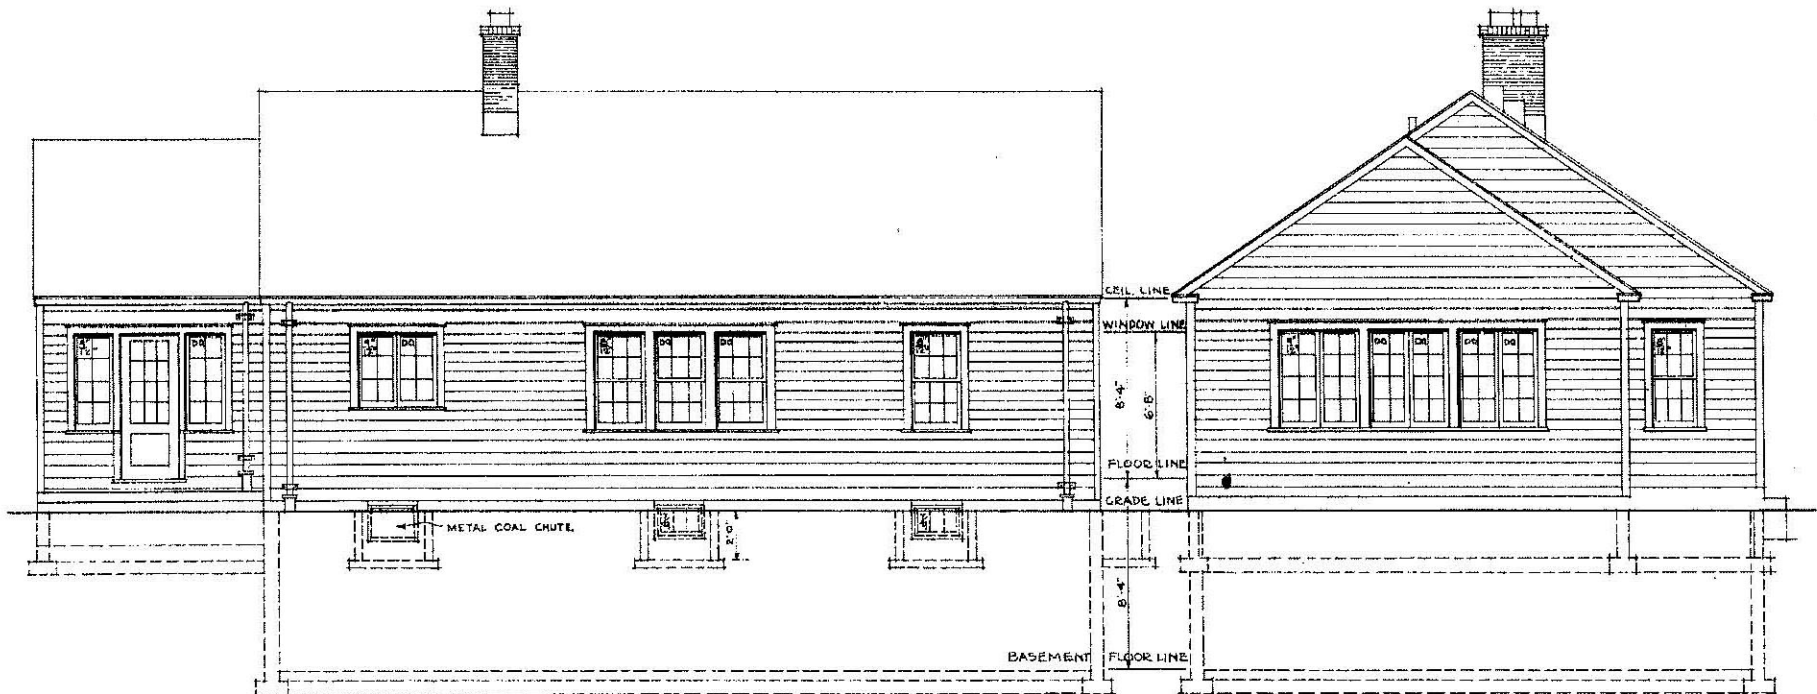




REAR (EAST) ELEVATION
SCALE $\frac{1}{4}'' = 1'-0''$

SOUTH ELEVATION
SCALE $\frac{1}{4}'' = 1'-0''$

COOPERATIVE EXTENSION WORK IN
AGRICULTURE AND HOME ECONOMICS
STATE OF NORTH DAKOTA
NORTH DAKOTA AGRICULTURAL COLLEGE
AND
U.S. DEPT. OF AGRICULTURE COOPERATING
EXT. AGR'L. ENGINEER - FARGO, N. DAK.

FARM HOUSE

MIDWEST 2141-33 Ex - 5212 SHEET 2 OF 3

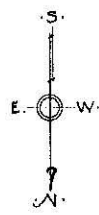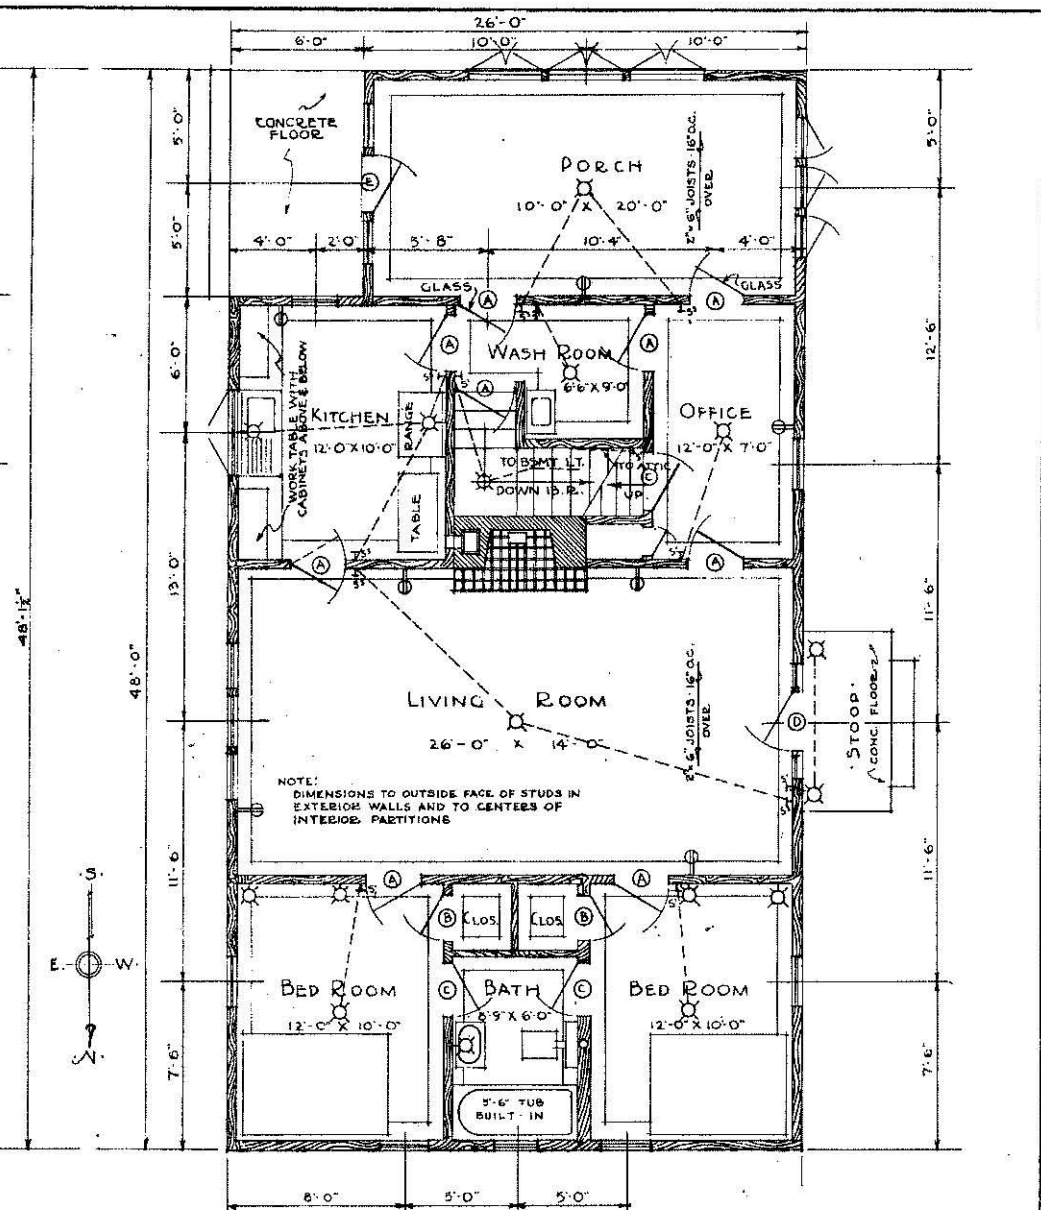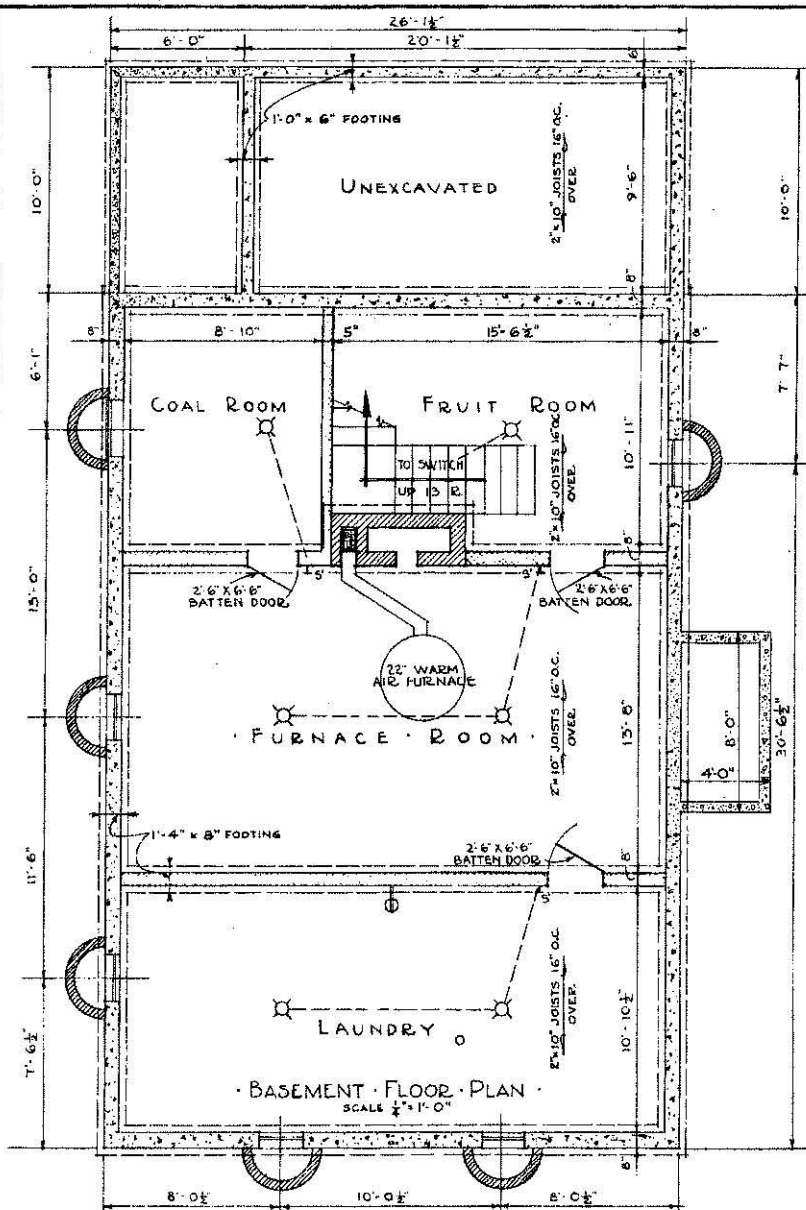

LEGEND		
MATERIALS	WIRING SCHEDULE	DOOR SCHEDULE
FRAME	CEILING OUTLET	(A) 2'-6" x 6'-8" x 1 3/8"
CONCRETE	WALL BRACKET	(B) 2'-0" x 6'-8" x 1 3/8"
BRICK	CONVENIENCE OUTLET	(C) 2'-4" x 6'-8" x 1 3/8"
TILE	SWITCH	(D) 2'-10" x 6'-8" x 1 3/4"
		(E) 2'-8" x 6'-8" x 1 3/4"

FIRST FLOOR PLAN
 SCALE 1/4" = 1'-0"

COOPERATIVE EXTENSION WORK IN
 AGRICULTURE AND HOME ECONOMICS
 STATE OF NORTH DAKOTA
 NORTH DAKOTA AGRICULTURAL COLLEGE
 AND
 U.S. DEPT. OF AGRICULTURE COOPERATING
 EXT. AGR'L ENGINEER-FARGO, N. DAK.
FARM HOUSE
 MIDWEST 7141 '33 EX - 5213 SHEET 3 OF 3