

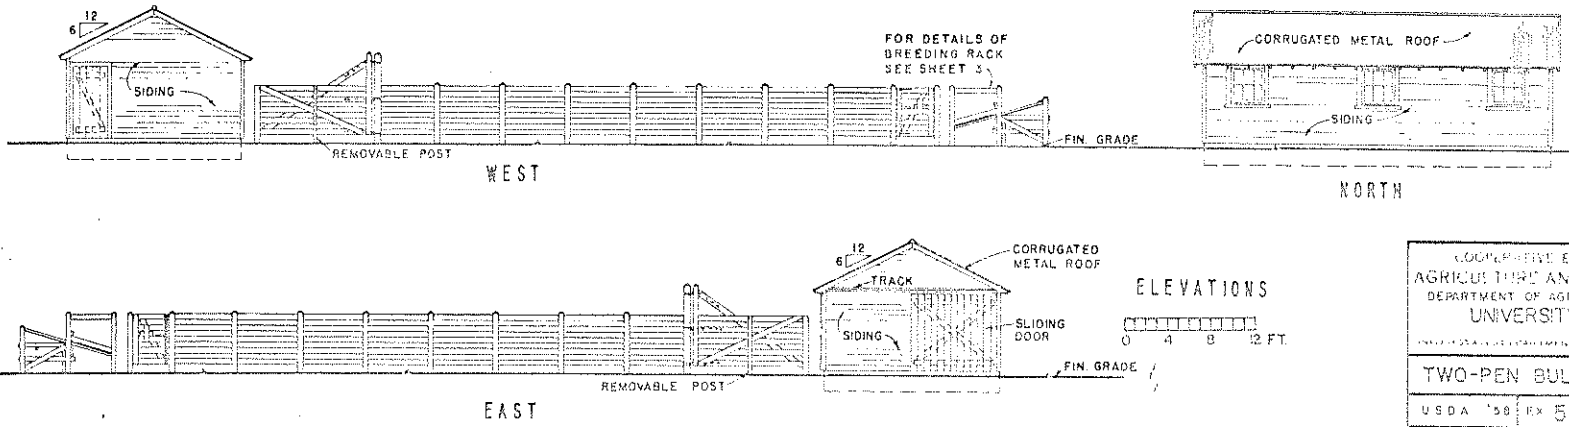


PLAN OF BARN & CORRALS

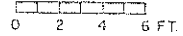


COOPERATIVE EXTENSION WORK IN
 AGRICULTURE AND HOME ECONOMICS
 DEPARTMENT OF AGRICULTURAL ENGINEERING
 UNIVERSITY OF MARYLAND
 TWO-PEN BULL BARN & LOTS
 U.S.D.A. '58 EX 5851 SHEET 1 OF 3


BEEF

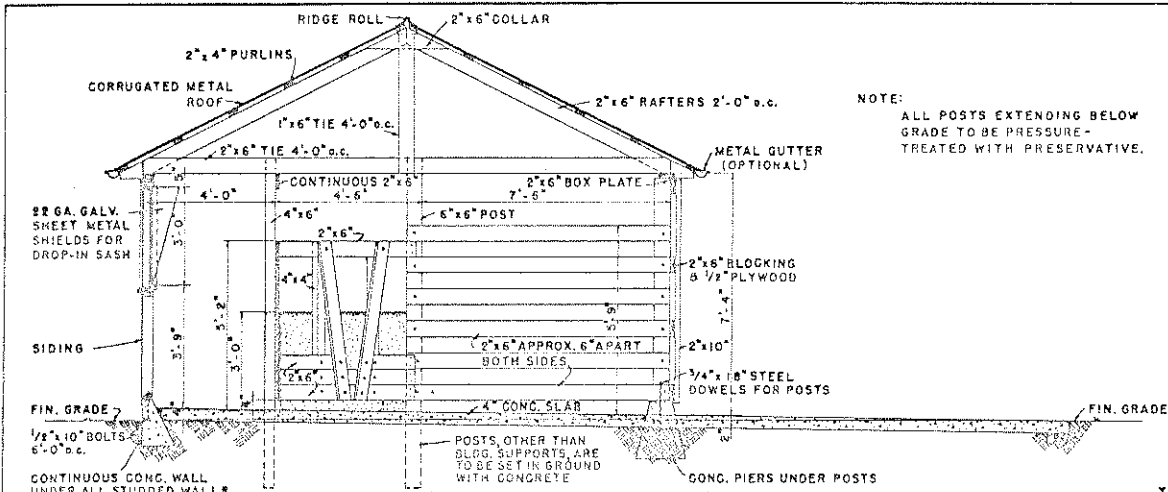


SECTION C-C (DRINKING CUP & FENCE NOT SHOWN)

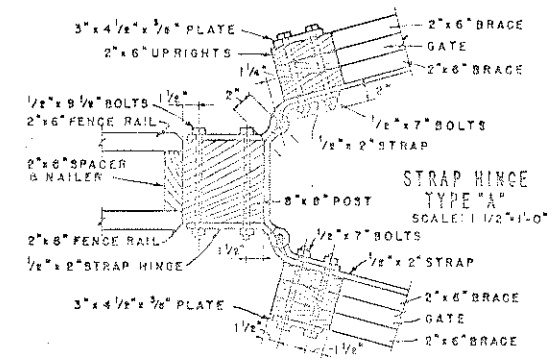


STRAP HINGE TYPE "A" SCALE: 1 1/2" = 1'-0"

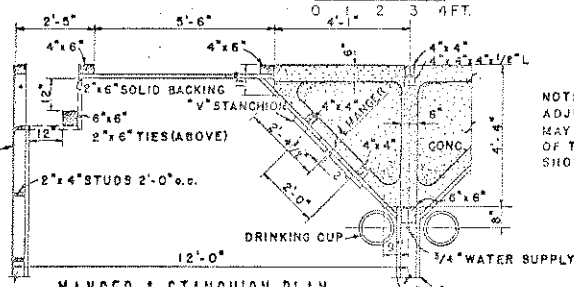


MANGER & STANCHION PLAN

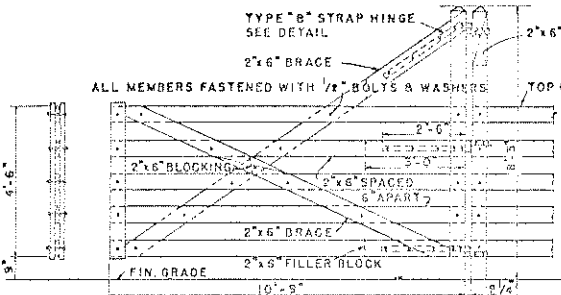


GATE AND FENCE DETAIL

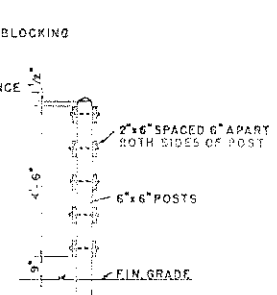

SECTION OF FENCE BETWEEN CORRELS

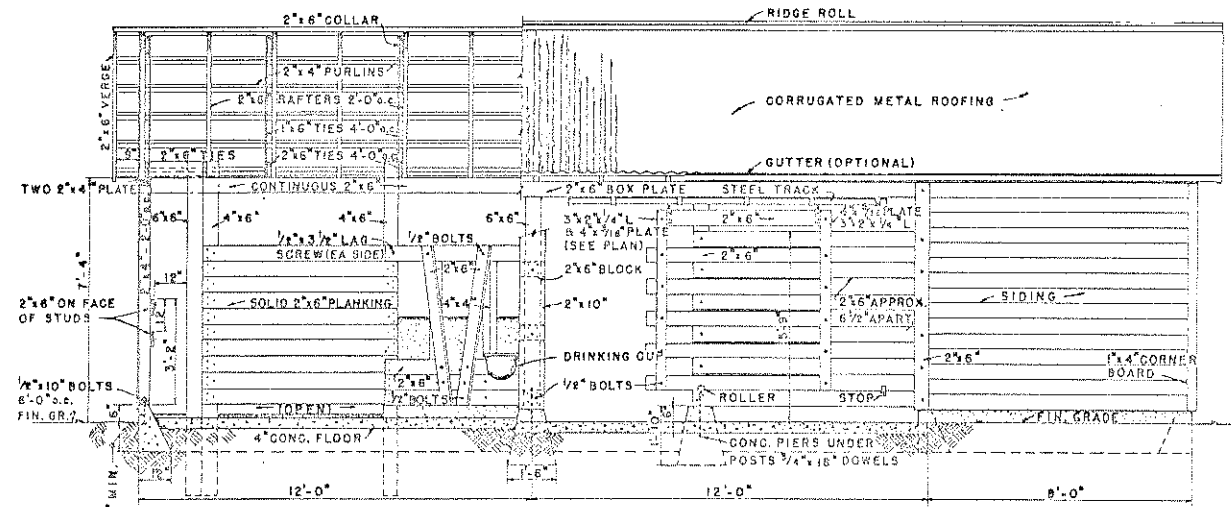

SECTION & PART ELEVATION D-D (FENCE NOT SHOWN)

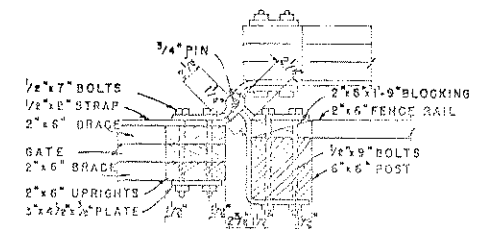



STRAP HINGE TYPE "B"

COOPERATIVE EXTENSION WORK IN
 AGRICULTURE AND HOME ECONOMICS
 DEPARTMENT OF AGRICULTURAL ENGINEERING
 UNIVERSITY OF MARYLAND
 AND
 UNITED STATES DEPARTMENT OF AGRICULTURE COOPERATING

TWO-PEN BULL BARN & LOTS







USDA '88 EX. 5351 SHEET 2 OF 3

BEEF

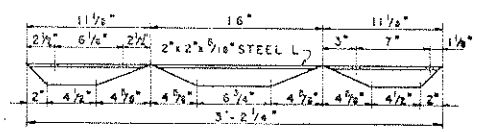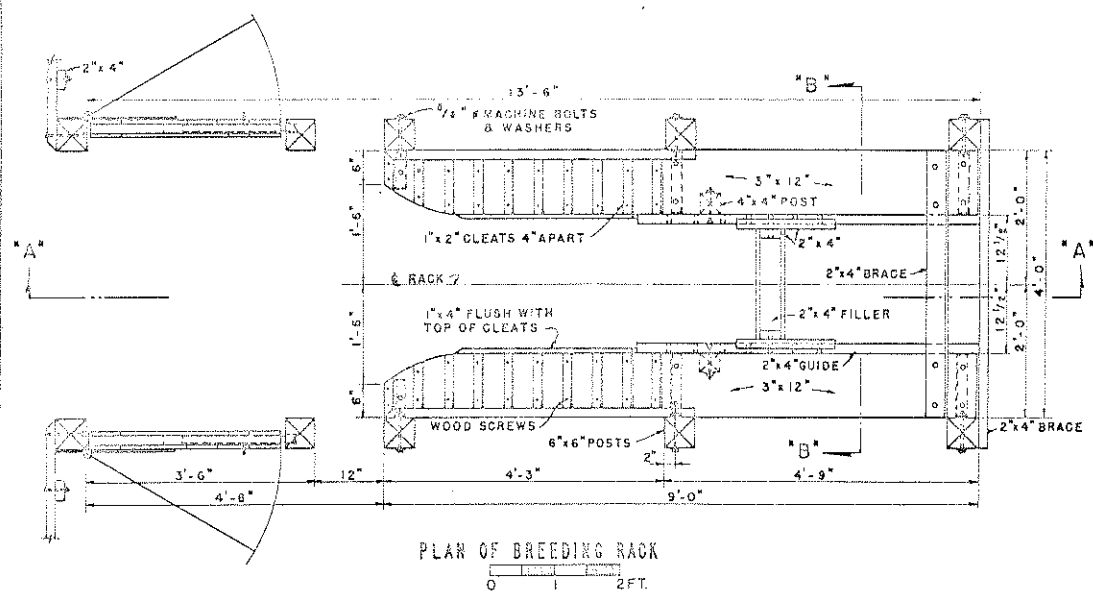

CUTTING DIAGRAMS
SCALE: 1/2" = 1'-0"

NOTE: CUT, DRILL, AND BEND TO SHAPE SHOWN. WELD ALL JOINTS.

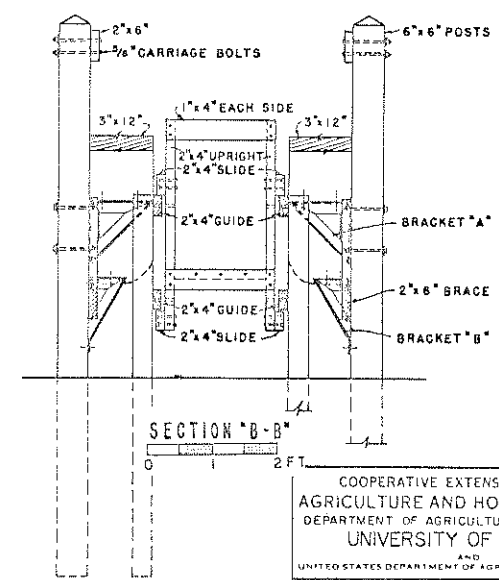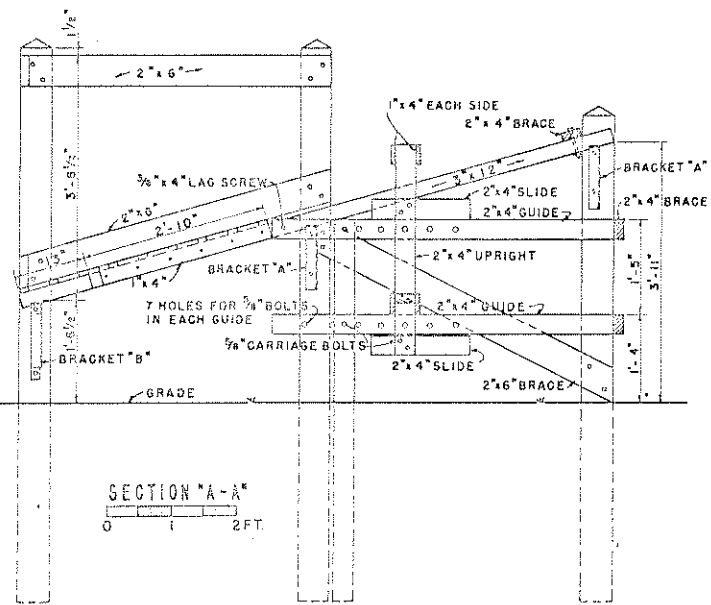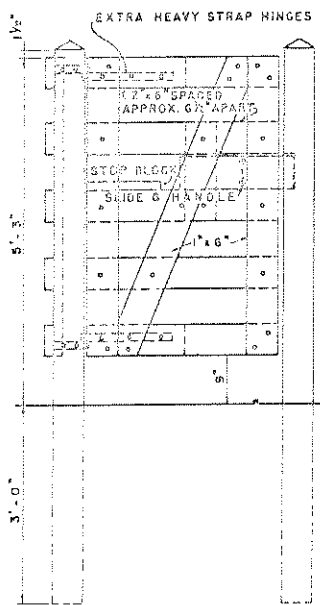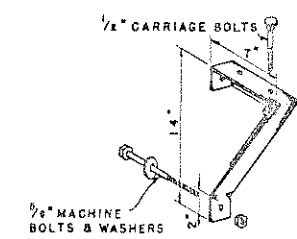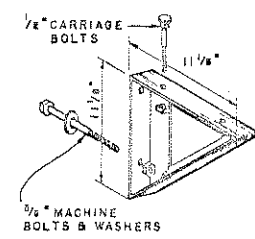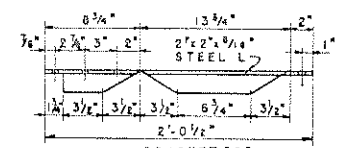

NOTE: POSTS ARE TO BE SET IN GROUND WITH CONCRETE. ALL POSTS EXTENDING BELOW GRADE AND ANY MEMBERS IN CONTACT WITH THE GROUND TO BE PRESSURE-TREATED WITH PRESERVATIVE. ALL MEMBERS TO BE SECURED WITH BOLTS, WASHERS, NUTS, & SCREWS AS SHOWN.

COOPERATIVE EXTENSION WORK IN
 AGRICULTURE AND HOME ECONOMICS
 DEPARTMENT OF AGRICULTURAL ENGINEERING
 UNIVERSITY OF MARYLAND
 AND
 UNITED STATES DEPARTMENT OF AGRICULTURE COOPERATING

TWO-PEN BULL BARN & LOTS

USDA '58	EX. 5851	SHEET 3 OF 3
----------	----------	--------------

BEF