



ELEVATION A

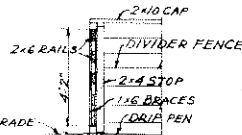


SECTION E-E

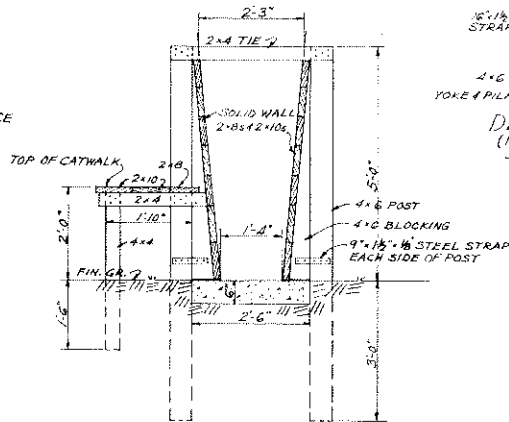


SECTION B-B  
SCALE: 1/2"=1'-0"


DETAIL B  
(PLAN VIEW)  
SCALE: 1/2"=1'-0"

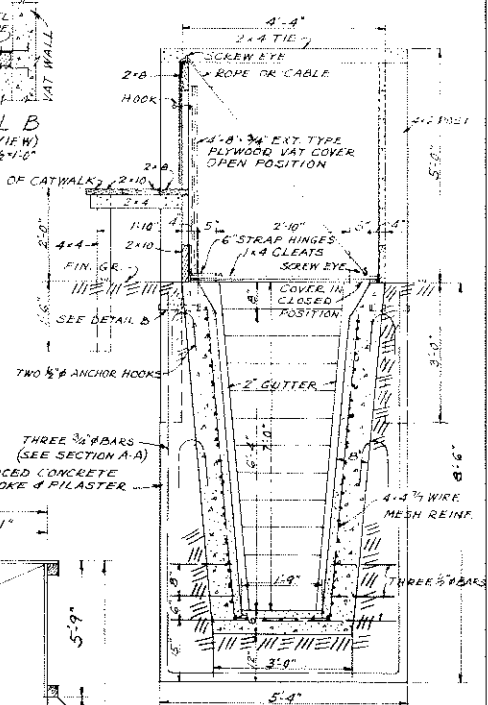


SECTION C-C  
SCALE: 1/2"=1'-0"

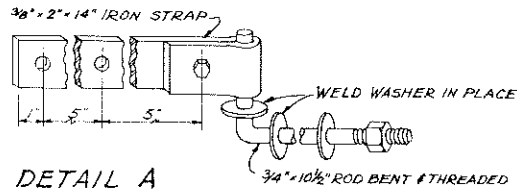


DETAIL A  
SCALE: 3/4"=1'-0"

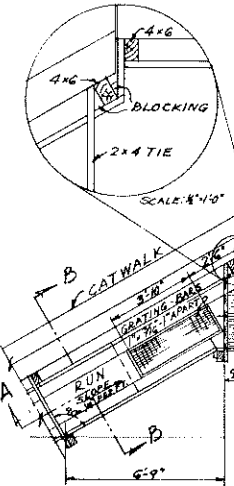

SCALE: 1/2"=1'-0"

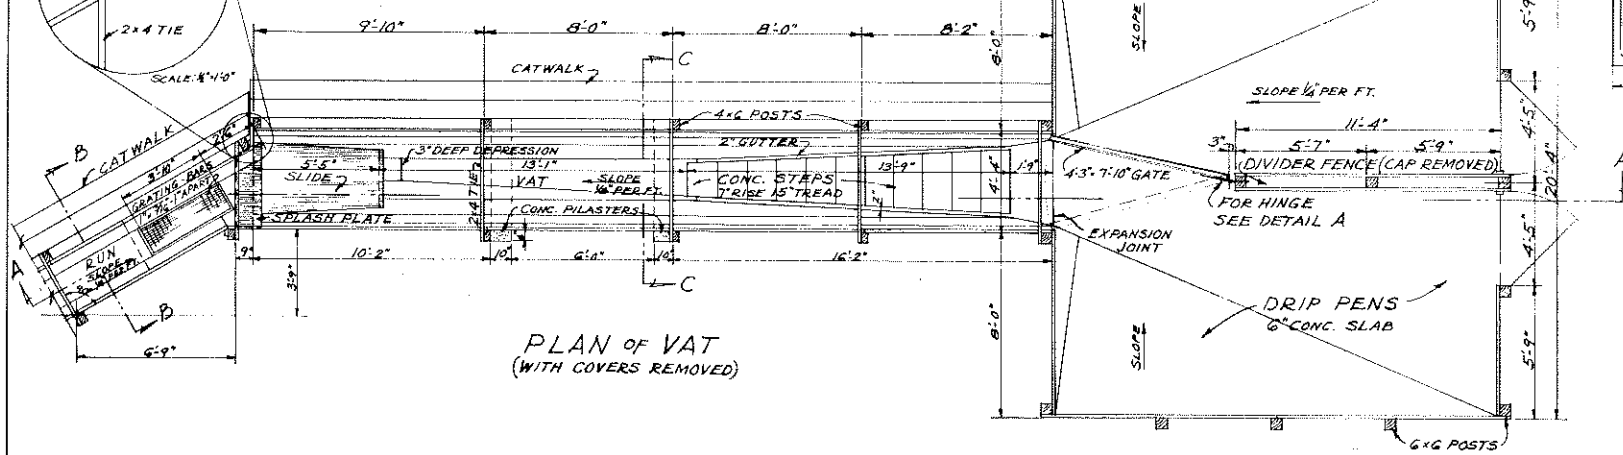

PLAN OF VAT  
(WITH COVERS REMOVED)

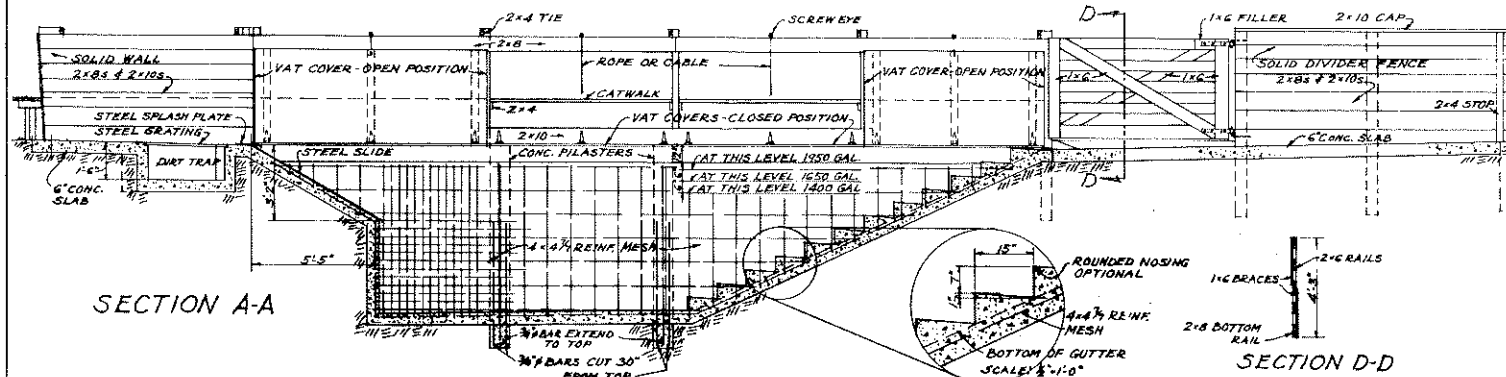

SECTION A-A

SECTION D-D

NOTES: SIZE AND ARRANGEMENT OF PENS TO SUIT LOCAL CONDITIONS.  
BLIND ENTRY TO VAT DESIRABLE.  
USE PRESERVATIVE TREATED LUMBER THRU-OUT

SCALE: 1/2"=1'-0" UNLESS OTHERWISE NOTED.

COOPERATIVE EXTENSION WORK IN AGRICULTURE AND HOME ECONOMICS  
STATE OF NORTH DAKOTA  
NORTH DAKOTA STATE UNIVERSITY  
OF AGRICULTURE AND APPLIED SCIENCE  
UNITED STATES DEPARTMENT OF AGRICULTURE COOPERATING

VAT FOR DIPPING CATTLE

USDA '60 EX. 5876 SHEET 1 OF 1