



ISOMETRIC VIEW

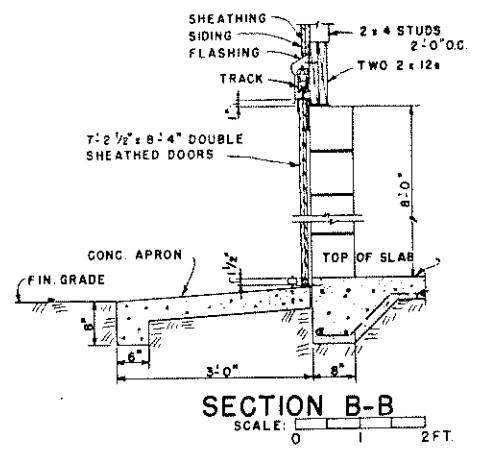


SECTION B-B  
SCALE: 0 1 2 FT.

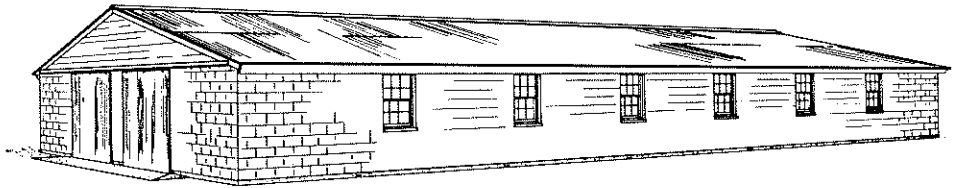

PERSPECTIVE

- LEGEND**
- S<sub>3</sub> THREE WAY SWITCH
  - 40 W. LAMPS WITH REFLECTORS
  - △ 150 W. LAMPS WITH REFLECTORS
  - ⊕ DUPLEX CONVENIENCE OUTLET, GROUNDING TYPE, 110 V.

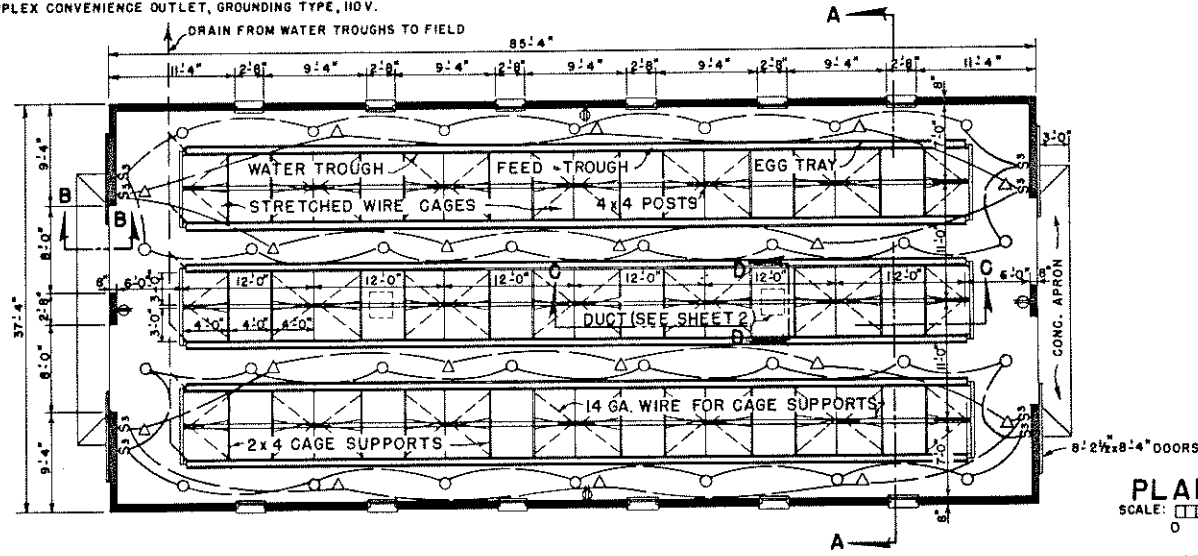


PLAN  
SCALE: 0 4 8 12 FT.

**NOTES:**

- LENGTH OF THE BUILDING MAY BE VARIED IN UNITS OF 12 FEET.
- THIS STRUCTURE IS PRIMARILY INTENDED FOR USE IN AREAS WHERE THE VERTICAL LOAD DOES NOT EXCEED 30 LBS. PER SQUARE FOOT AND WIND DOES NOT EXCEED 88 MILES PER HOUR.
- ALL POSTS AND WOOD IN CONTACT WITH THE GROUND TO BE TREATED WITH A PRESERVATIVE.
- DIMENSIONS OF ALL WOOD MEMBERS SHOWN ARE BASED ON THE USE OF DRESSED LUMBER.
- THICKENED SLAB MUST BE DEEP ENOUGH TO BEAR ON SOLID GROUND.
- EQUIP WITH AN ADEQUATE LIGHTNING PROTECTION SYSTEM WHERE NEEDED.

COOPERATIVE EXTENSION WORK IN AGRICULTURE AND HOME ECONOMICS	
DEPARTMENT OF AGRICULTURAL ENGINEERING UNIVERSITY OF MARYLAND	
AND UNITED STATES DEPARTMENT OF AGRICULTURE COOPERATING	
COLONY CAGE HOUSE	
STRETCHED WIRE, BLOCK CONSTRUCTION	
USDA '62	EX. 5936 SHEET 1 OF 2

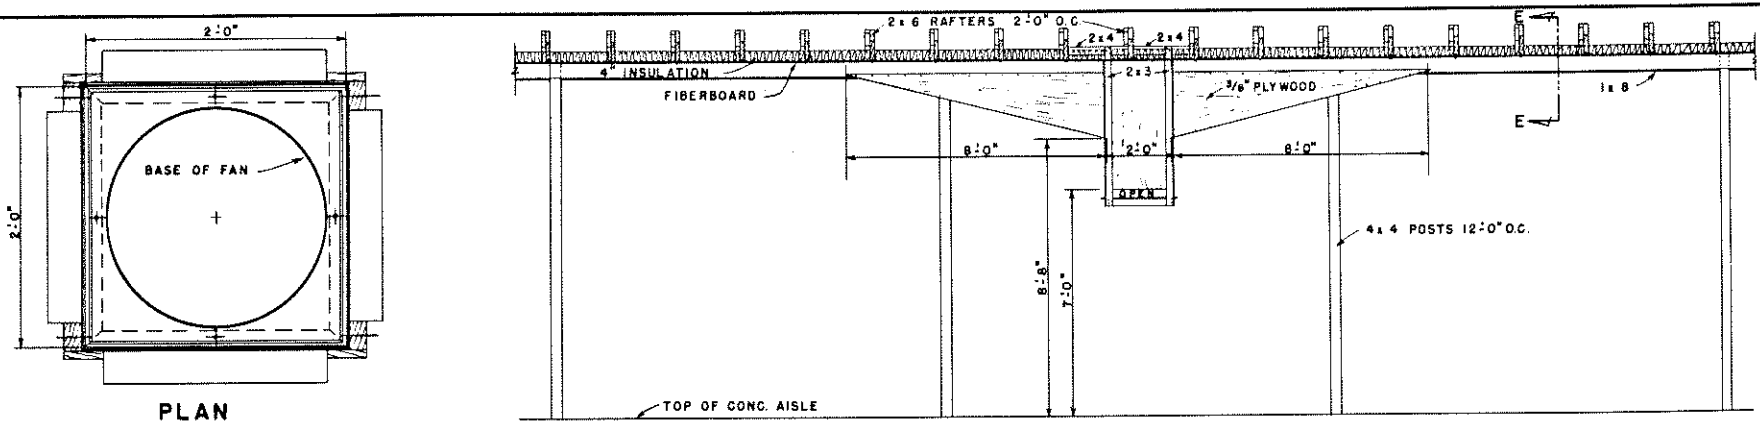


PLAN

TOP OF CONC. AISLE


SECTION C-C

SCALE: 0 1 2 3 4 FT.

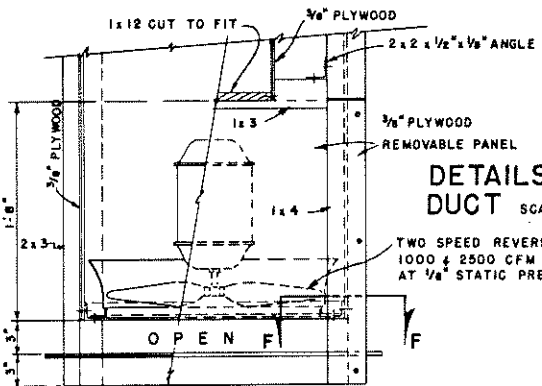


DETAILS OF AIR DUCT

SCALE: 1 1/2" = 1'-0"

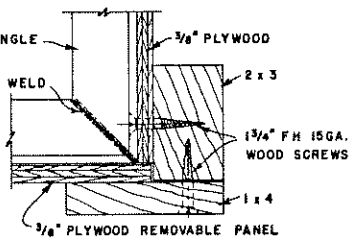

SECTION F-F

SCALE:

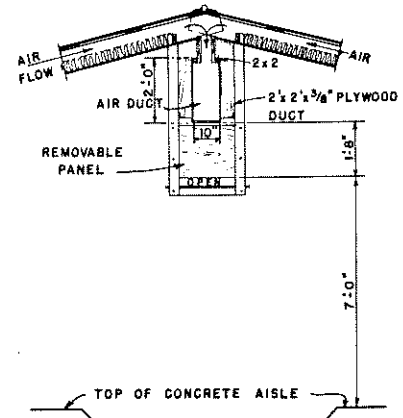


SECTION D-D

SCALE: 0 1 FT.



SECTION E-E

SCALE: 0 1 2 3 4 FT.

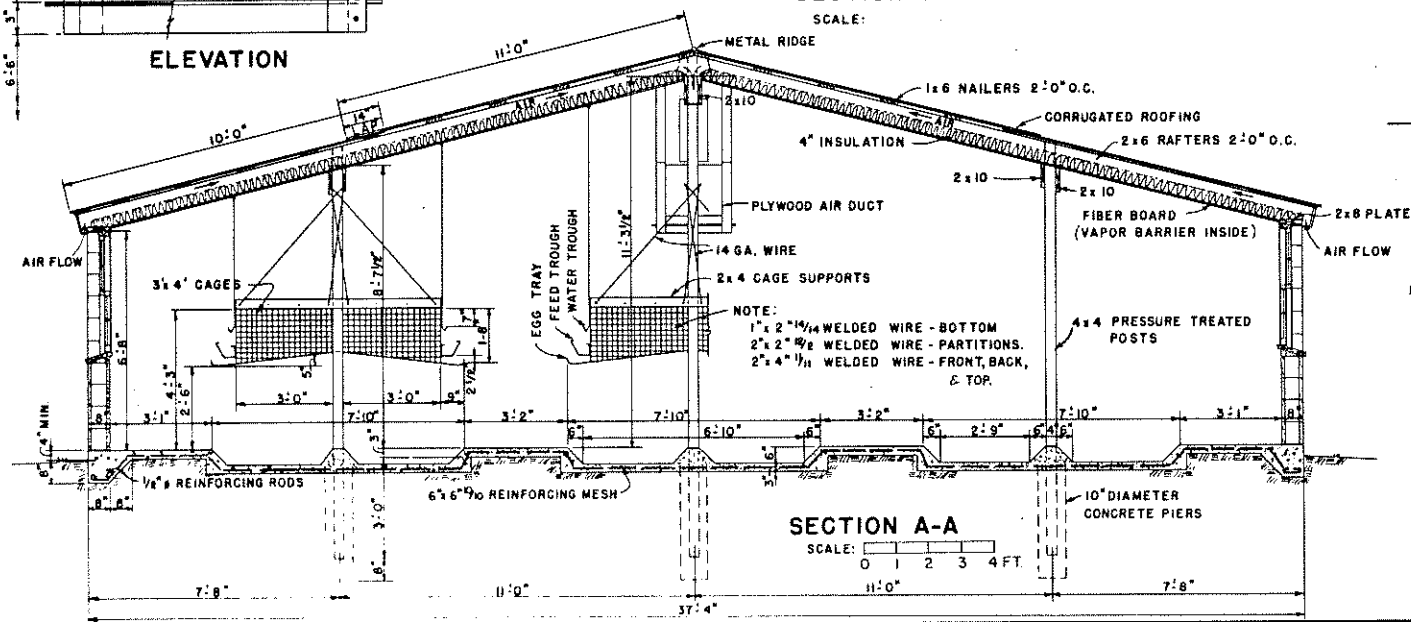

SECTION A-A

SCALE: 0 1 2 3 4 FT.

COOPERATIVE EXTENSION WORK IN AGRICULTURE AND HOME ECONOMICS  
 DEPARTMENT OF AGRICULTURAL ENGINEERING  
 UNIVERSITY OF MARYLAND  
 AND  
 UNITED STATES DEPARTMENT OF AGRICULTURE COOPERATING

**COLONY CAGE HOUSE**  
 STRETCHED WIRE, BLOCK CONSTRUCTION

USDA '62 EX. 5936 SHEET 2 OF 2