


LEGEND
 CONCRETE BLOCK
 CONCRETE

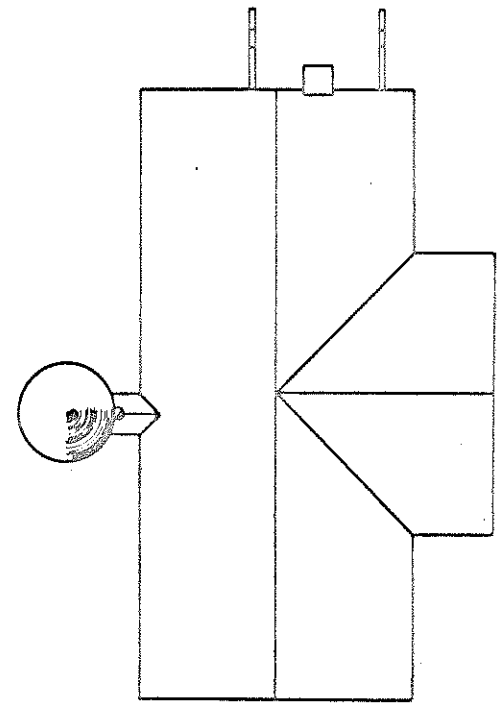

ROOF PLAN


FOR OTHER PROTECTIVE IDEAS REFER TO U.S. DEPARTMENT OF AGRICULTURE HANDBOOK ENTITLED "PROTECTION OF FOOD AND AGRICULTURE AGAINST NUCLEAR ATTACK"

COOPERATIVE EXTENSION WORK IN AGRICULTURE AND HOME ECONOMICS


AND UNITED STATES DEPARTMENT OF AGRICULTURE COOPERATING
FALLOUT SHELTER-DAIRY BARN AND FAMILY-CENTERED SILO

USDA '68 EX 5937 SHEET 1 OF 3


FLOOR PLAN 

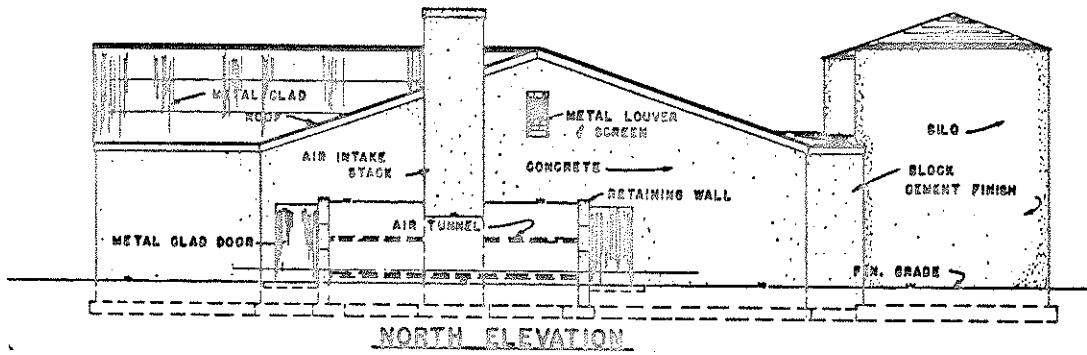


NORTH ELEVATION

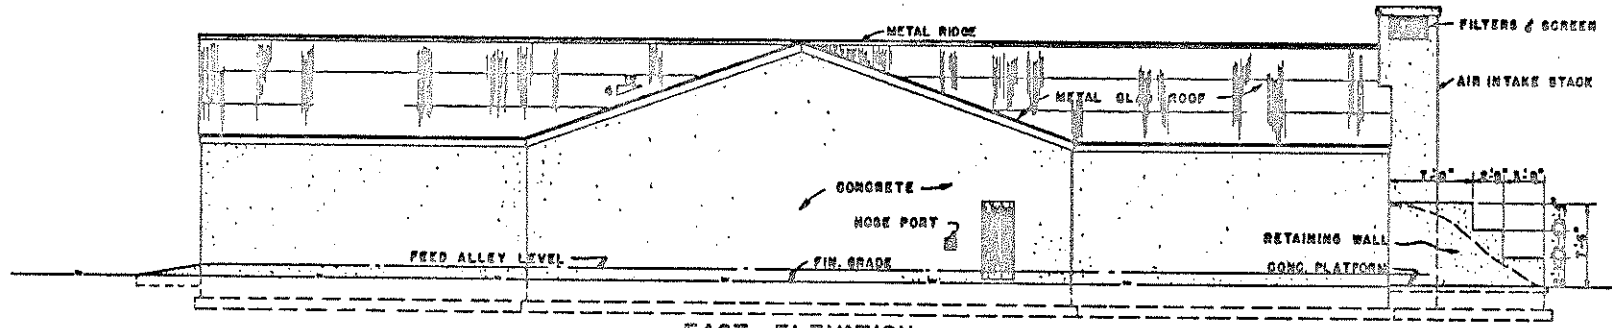


EAST ELEVATION

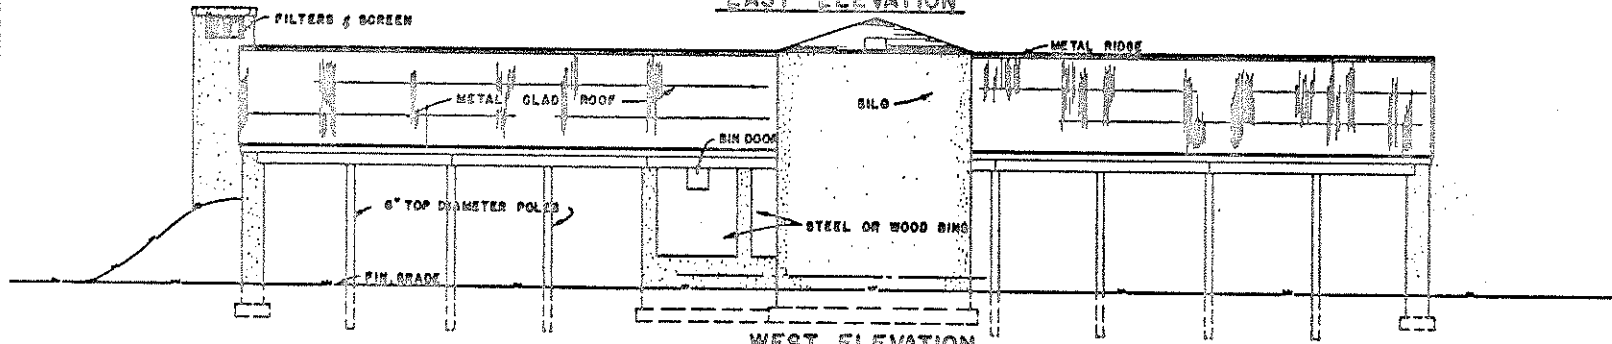

WEST ELEVATION

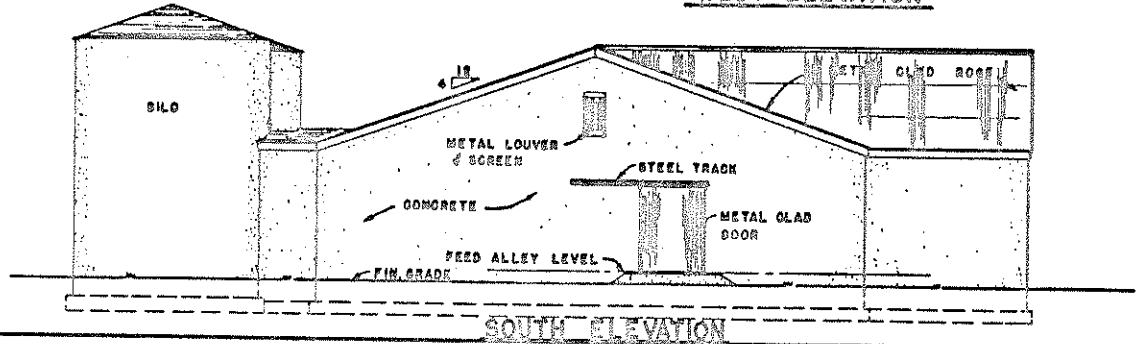

SOUTH ELEVATION

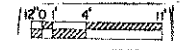


COOPERATIVE EXTENSION WORK IN
 AGRICULTURE AND HOME ECONOMICS


AND
 UNITED STATES DEPARTMENT OF AGRICULTURE COOPERATING

FULLY SHELTER-DAIRY BARN
 AND FAMILY-CENTERED SILO


USDA '62 EX. 5937 SHEET 2 OF 5

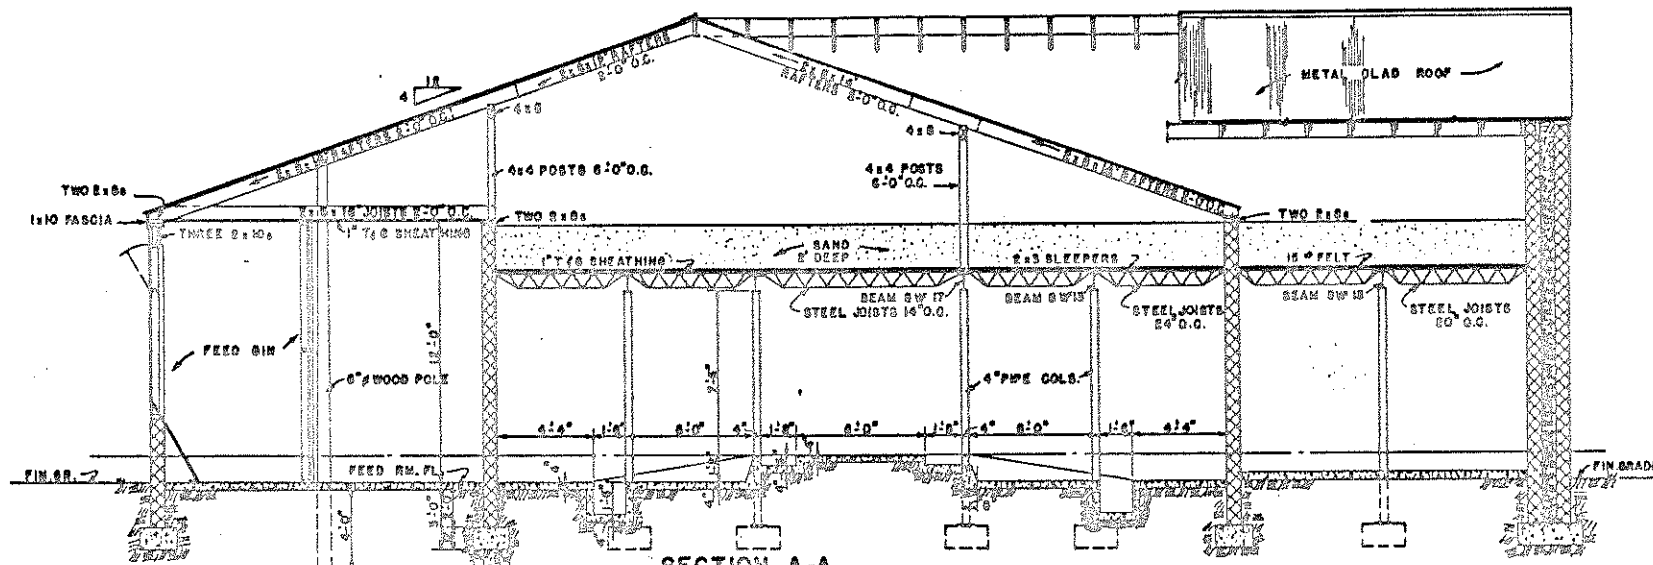

SECTION A-A

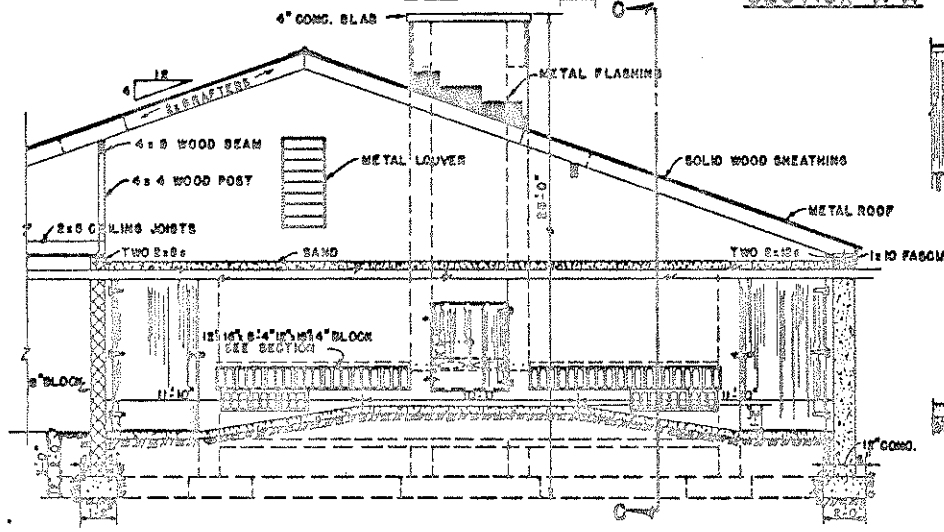

SECTION B-B

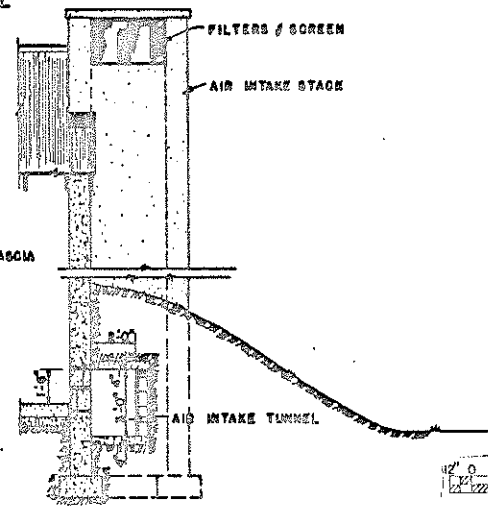

SECTION C-C



COOPERATIVE EXTENSION WORK IN
 AGRICULTURE AND HOME ECONOMICS

AND
 UNITED STATES DEPARTMENT OF AGRICULTURE COOPERATING

FALLOUT SHELTER-DAIRY BARN
 AND FAMILY-CENTERED SILO

USDA '68 EX 5937 SHEET 3 OF 3