


PERSPECTIVE

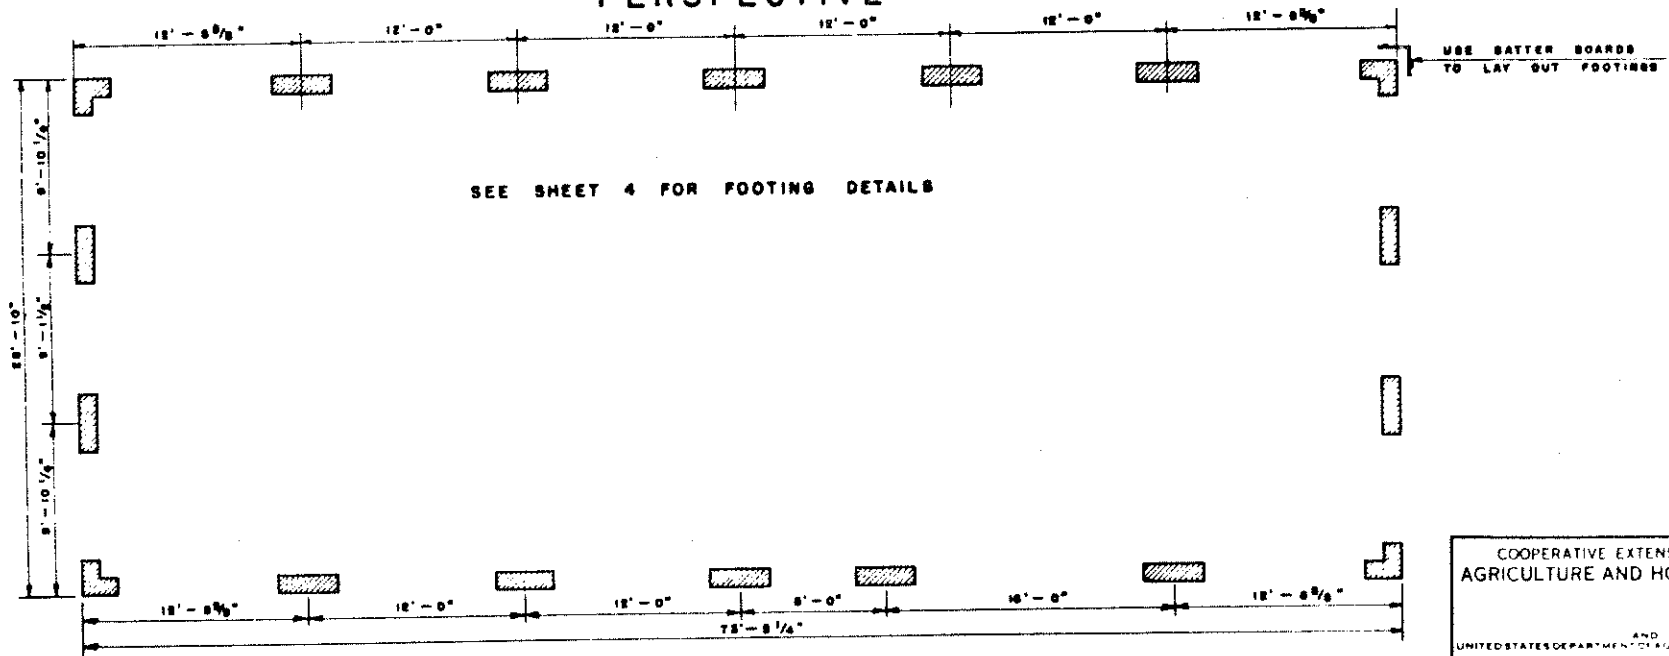

FOOTING PLAN

IN COOPERATION WITH  
 PORTLAND CEMENT ASSOCIATION  
 DESIGNED BY: E. A. OLSON  
 L. E. DONEGAN


NEBR. PLAN NO. 10741-15

COOPERATIVE EXTENSION WORK IN  
 AGRICULTURE AND HOME ECONOMICS


AND  
 UNITED STATES DEPARTMENT OF AGRICULTURE COOPERATING

MACHINE SHED  
 TILT-UP CONCRETE CONSTRUCTION

NEBR. '68	EX. 6060	SHEET 1 OF 4
-----------	----------	--------------

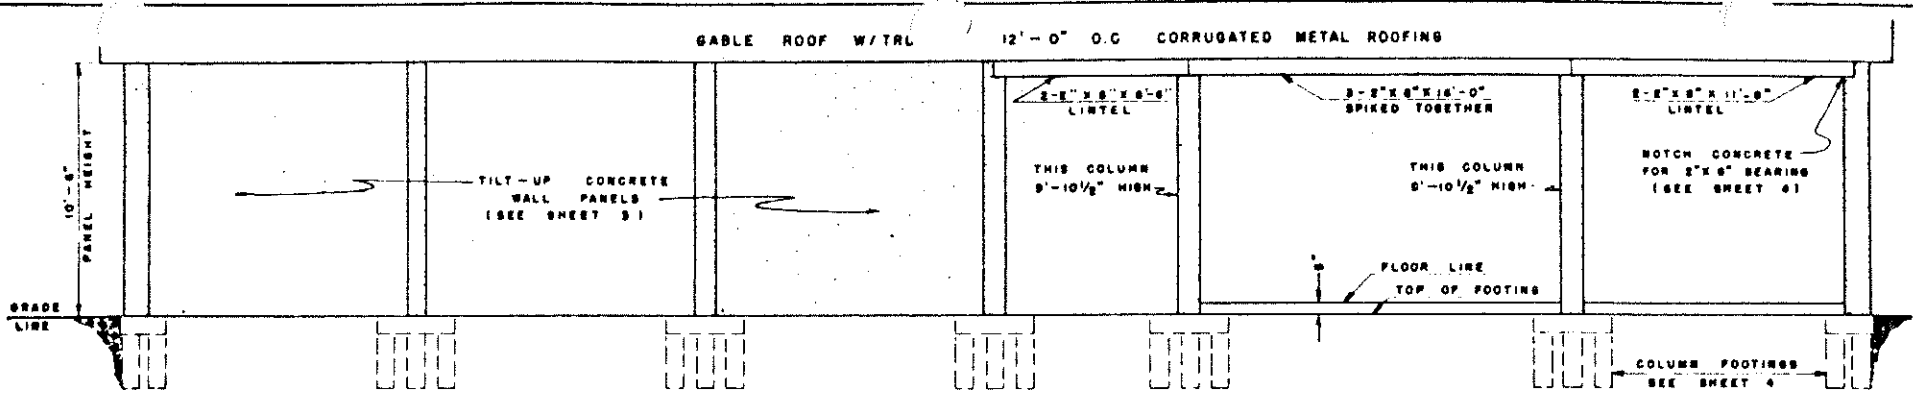

**WEST ELEVATION**

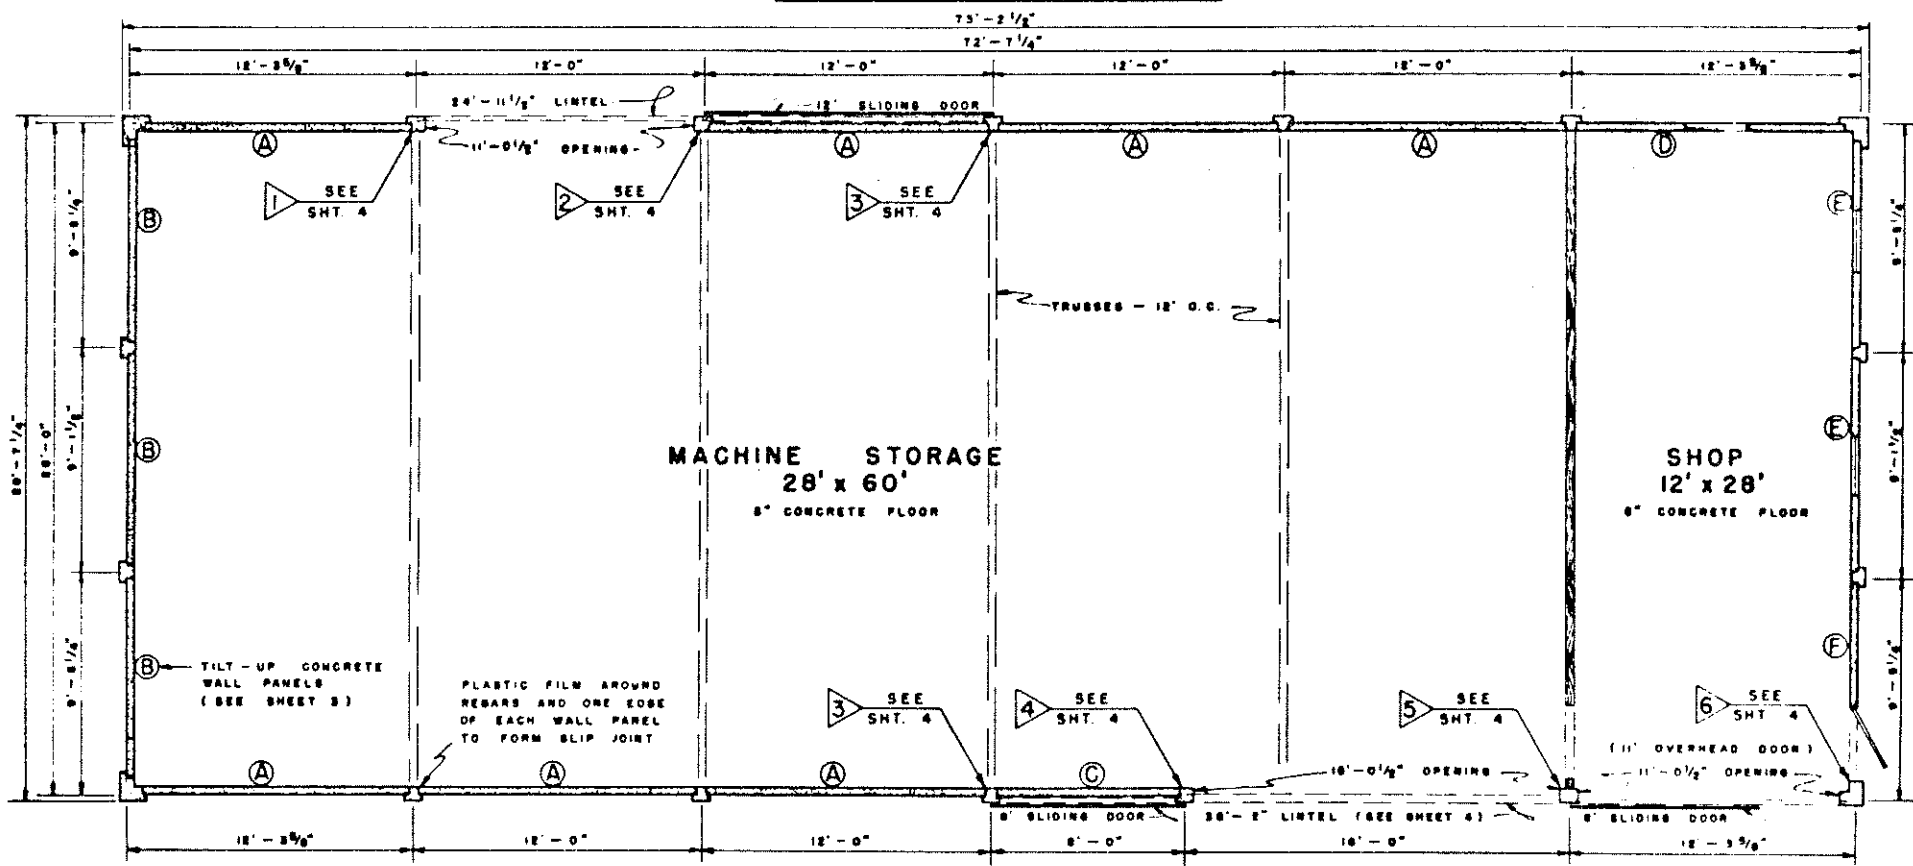



**FLOOR PLAN**

COOPERATIVE EXTENSION WORK IN  
 AGRICULTURE AND HOME ECONOMICS


AND  
 UNITED STATES DEPARTMENT OF AGRICULTURE COOPERATING

**MACHINE SHED**  
 TILT-UP CONCRETE CONSTRUCTION

NEBR '68	EX. 6060	SHEET 2 OF 8
----------	----------	--------------

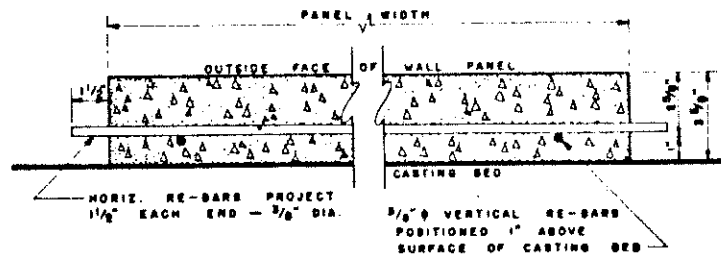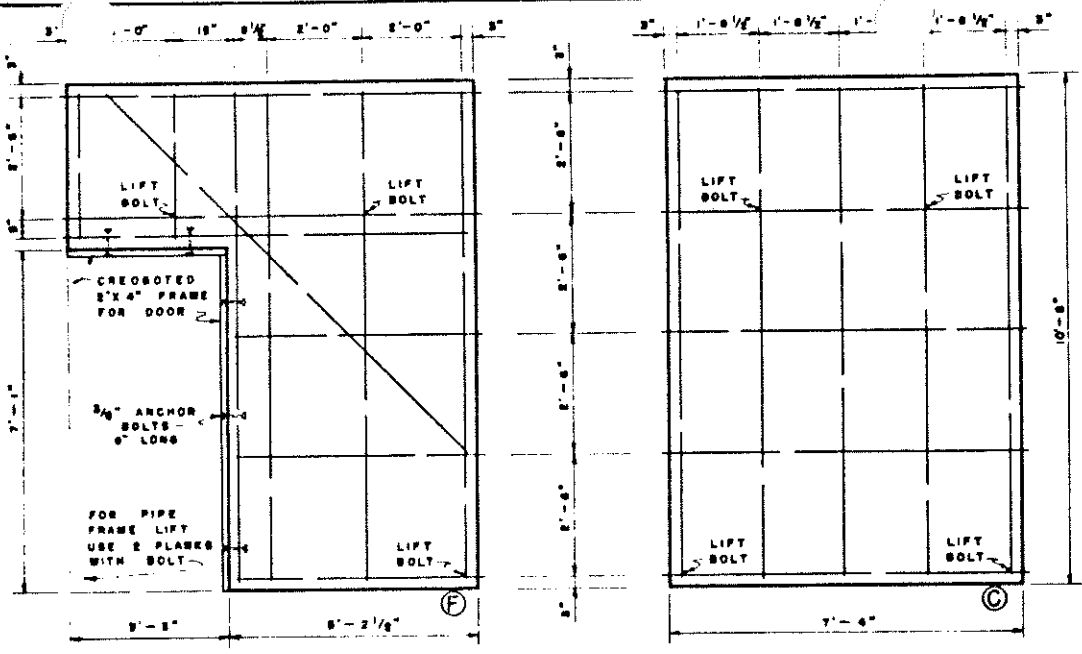

**TYPICAL HORIZONTAL SECTION OF WALL PANELS**

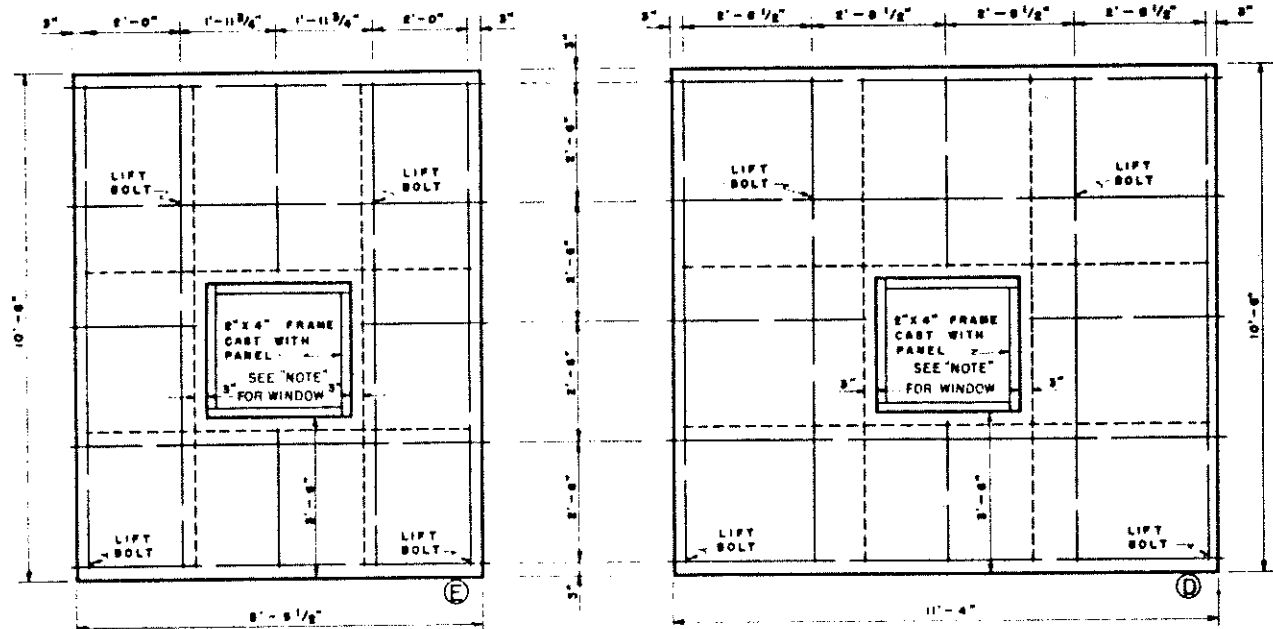

PANEL (B) IS IDENTICAL TO PANEL (E) EXCEPT WINDOW AND REINFORCING BARS (SHOWN BY SHORT DASHED LINES - - - -) ARE OMITTED AND MAIN REINFORCING BARS CARRIED THROUGH AS IN PANEL (C)

PANEL (A) IS IDENTICAL TO PANEL (D) EXCEPT WINDOW AND REINFORCING BARS (SHOWN BY SHORT DASHED LINES - - - -) ARE OMITTED AND MAIN REINFORCING BARS CARRIED THROUGH AS IN PANEL (C)

TOP 2" X 4" PANEL FORMS ARE ANCHORED TO TOP OF PANEL WHEN CAST

NOTE:  
WINDOWS IN PANELS "D" AND "E" TO BE 2' X 12" - 6" LT. BARN SASH CENTERED HORIZONTALLY IN WALL PANEL; 3'-6" FROM PANEL BOTTOM

LAP ALL 3/8" REINFORCING BARS 6" MINIMUM

**WALL PANEL DETAILS**

COOPERATIVE EXTENSION WORK IN AGRICULTURE AND HOME ECONOMICS


AND UNITED STATES DEPARTMENT OF AGRICULTURE COOPERATING

MACHINE SHED TILT-UP CONCRETE CONSTRUCTION


NEBR '68 EX 6060 SHEET 3 OF 6






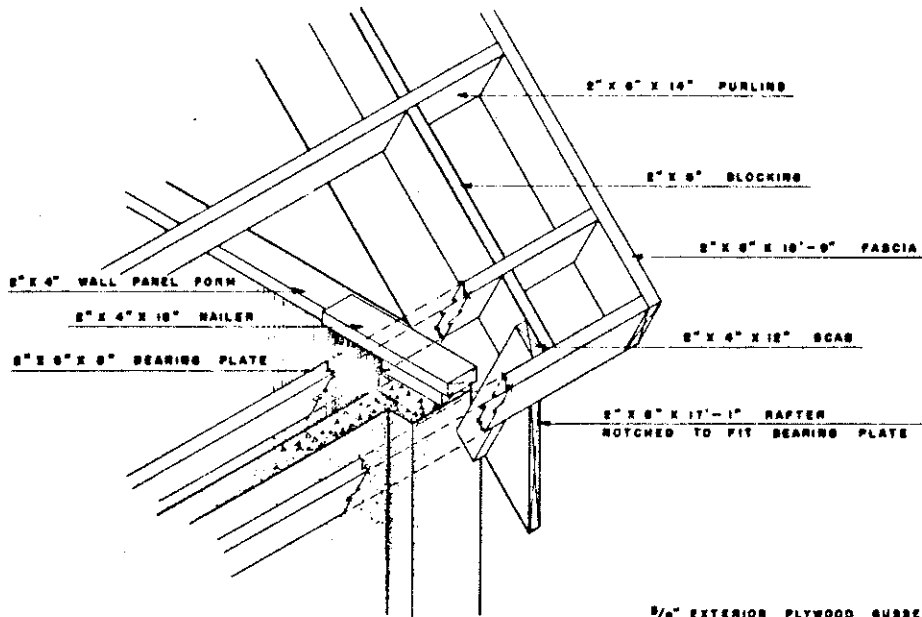

**CORNER DETAIL**

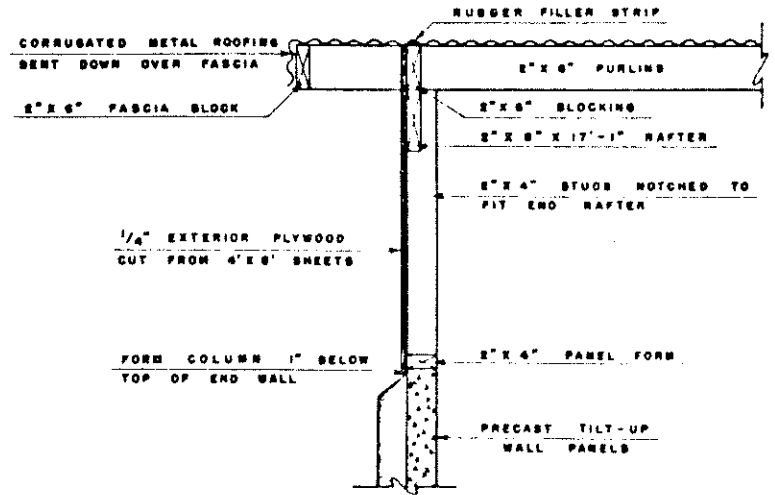

**SECTION A-A**

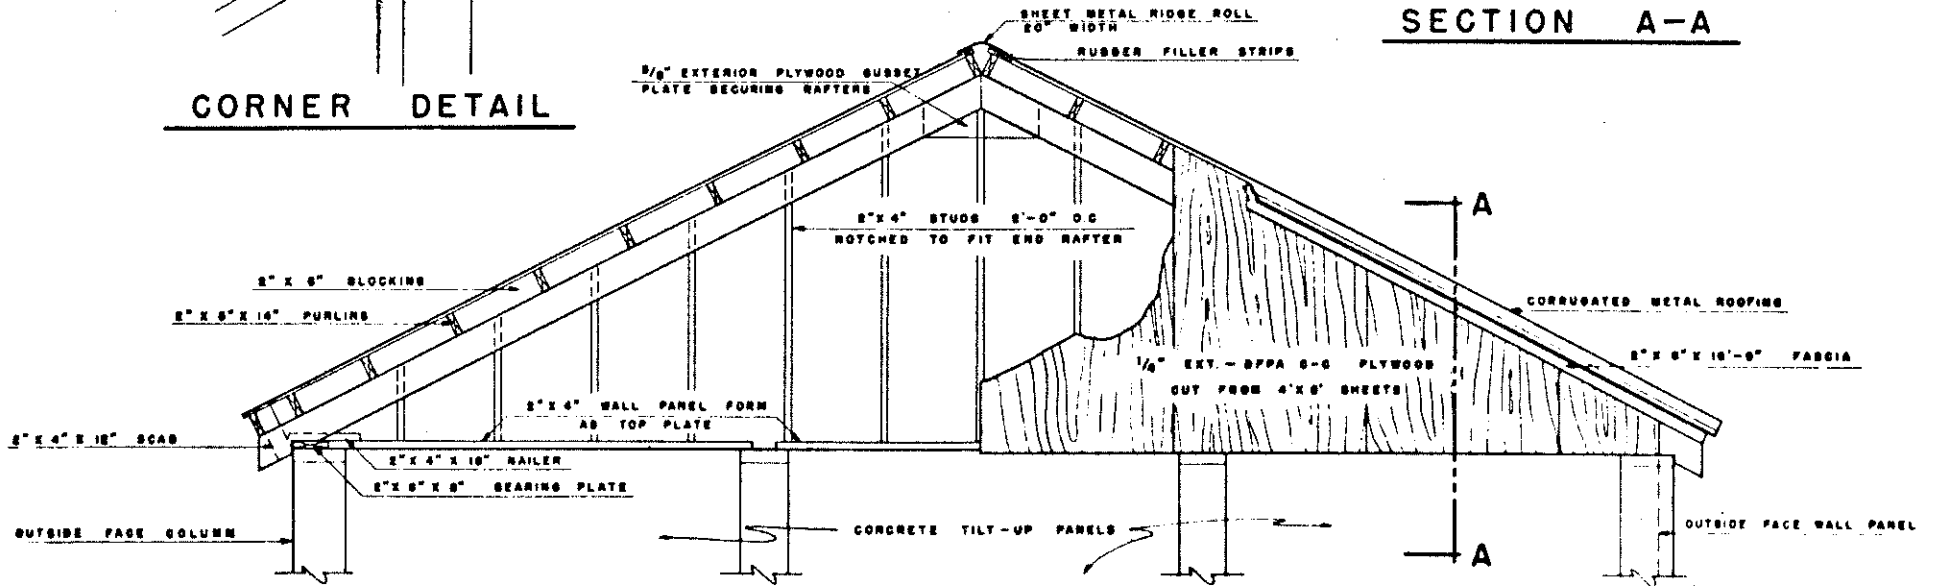

**END WALL DETAIL**

COOPERATIVE EXTENSION WORK IN  
 AGRICULTURE AND HOME ECONOMICS

AND  
 UNITED STATES DEPARTMENT OF AGRICULTURE COOPERATIVE

**MACHINE SHED  
 TILT-UP CONCRETE CONSTRUCTION**

NEBR '64 EX. 6060 SHEET 6 OF 6