


NOTE (A): Temporary 1/2" 16 gage, flattened steel mesh over slats behind saw only.

NOTE: CONSULT LOCAL HEALTH AND BUILDING CODE AUTHORITIES BEFORE STARTING CONSTRUCTION

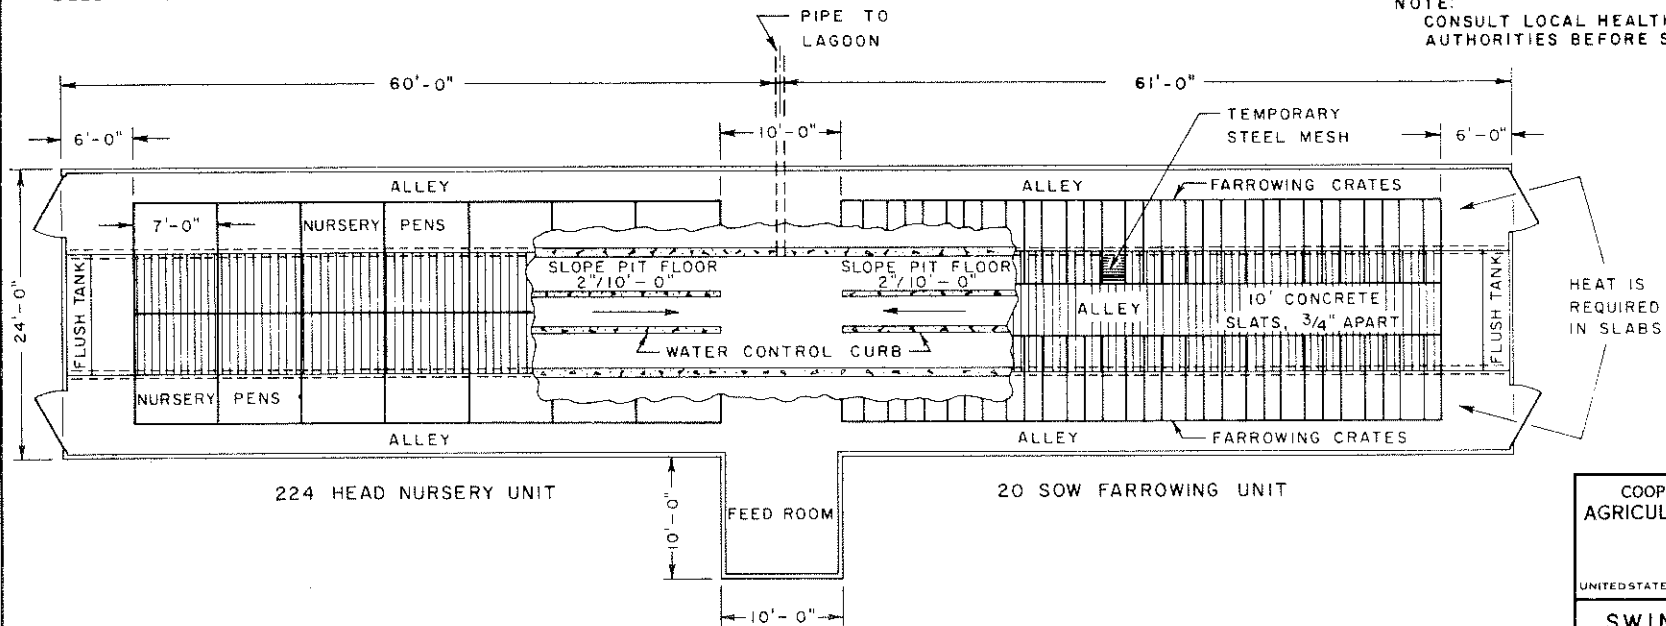

BASED ON: UNIV. OF MD. PLAN 75-1-3

FLUSHING GUTTER MANURE REMOVAL

COOPERATIVE EXTENSION WORK IN AGRICULTURE AND HOME ECONOMICS

AND UNITED STATES DEPARTMENT OF AGRICULTURE COOPERATING

SWINE PRODUCTION UNIT

MD. '76 6237 SHEET 1 OF 1