

- 1) ALL INSIDE WALL SURFACES, EXCEPT COOLER & FREEZER TO BE GLAZED BLOCK
- 2) CEILING TO BE ASBESTOS CEMENT BOARD FITTED AROUND RAIL HANGERS, OR USE KEMLITE BOARD.
- 3) FLOORS TO BE A DENSE, ACID RESISTANT WATERPROOF CONCRETE. SLOPES AS SHOWN.
- 4) A COVE RADIUS OF 1/2" TO 2" SHOULD BE PROVIDED AT JUNCTURE OF FLOOR AND WALLS IN ALL ROOMS.
- 5) ALL RAFTERS TO BE 2" X 8", 16" O.C., EXCEPT OVER HIGH RAIL, USE 2-2" X 8"'S FOR SUPPORT.
- 6) ALL WINDOW LEDGES TO BE SLOPED APPROX. 45°
- 7) HOT WATER PROVIDED AT A MINIMUM 180°F.

FLOOR PLAN
 12' 0" 2' 3' 4'

NOTES
 THE PURPOSE OF THESE PLANS IS TO SERVE AS A GUIDE ONLY. FOR A PLANT TO BE ELIGIBLE FOR OFFICIAL INSPECTION, DETAILED PLANS MUST BE SUBMITTED TO YOUR LOCAL HEALTH & BUILDING CODE AUTHORITIES, FOR APPROVAL BEFORE CONSTRUCTION IS BEGUN.

DESIGN CAPACITY 5 head per day


BASED ON: VPI & SU PLAN NO. M-1.75

COOPERATIVE EXTENSION WORK IN
 AGRICULTURE AND HOME ECONOMICS

AND
 UNITED STATES DEPARTMENT OF AGRICULTURE COOPERATING


SMALL CUSTOM MEAT PLANT

VA	'77	6 2 6 9	SHEET 1 OF 4
----	-----	----------------	--------------

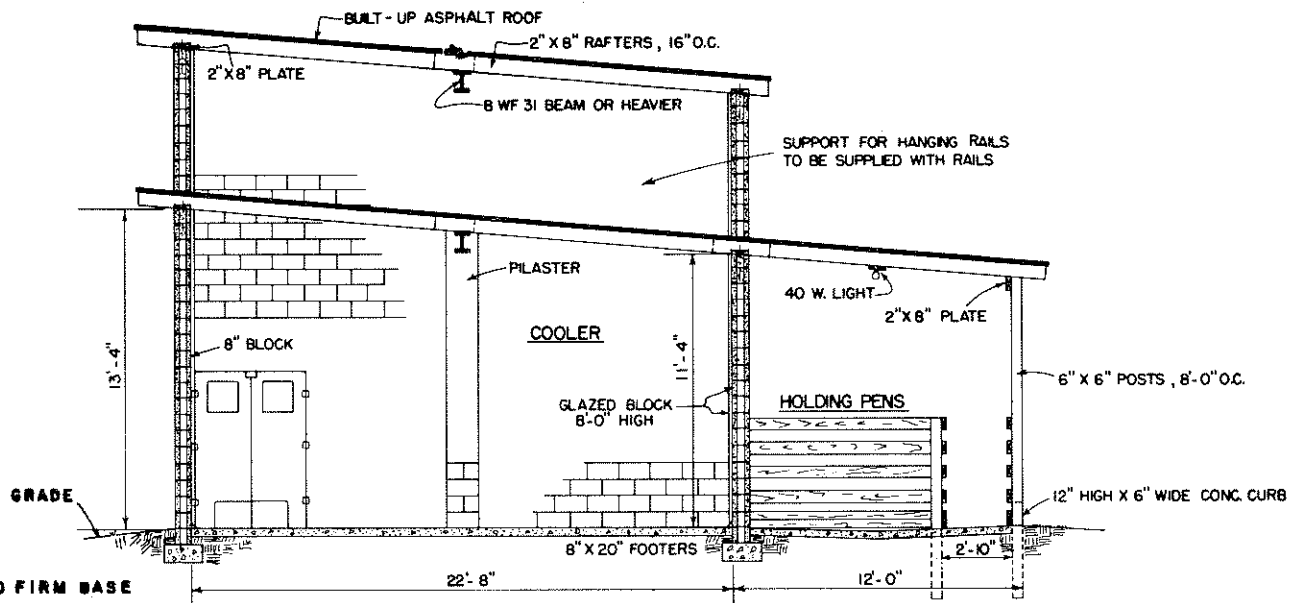


EXTEND FOOTINGS TO FIRM BASE
BELOW FROST LINE

SECTION A-A

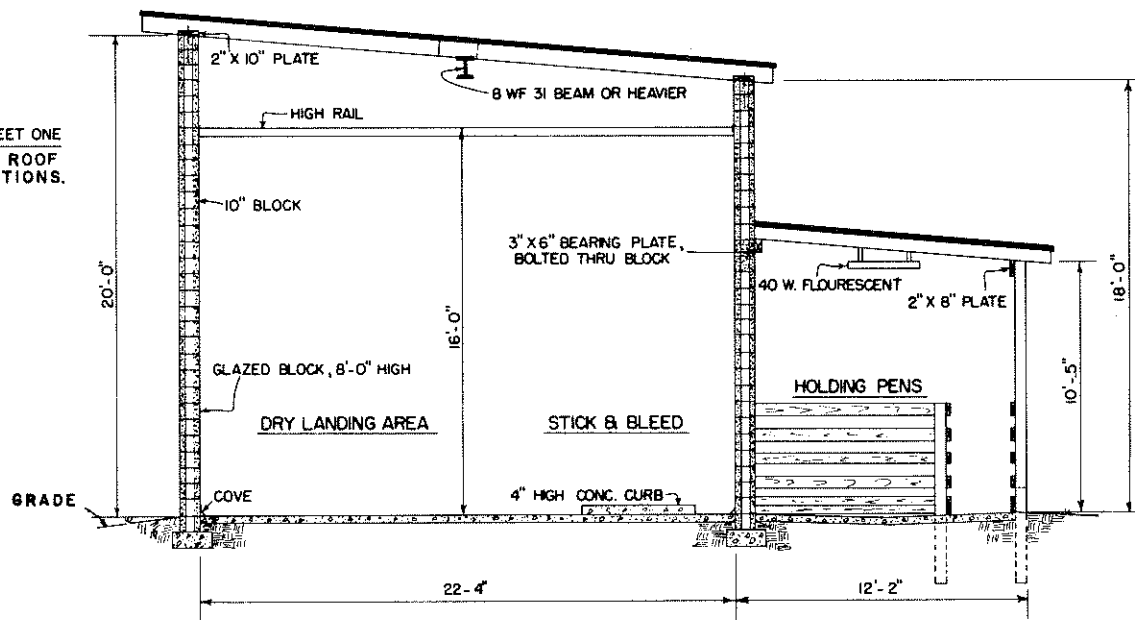


NOTE:
FOR FLOOR SLOPES, SEE SHEET ONE
HIGH RAIL HUNG FROM ROOF
TO SUIT LOCAL CONDITIONS.

SECTION B-B

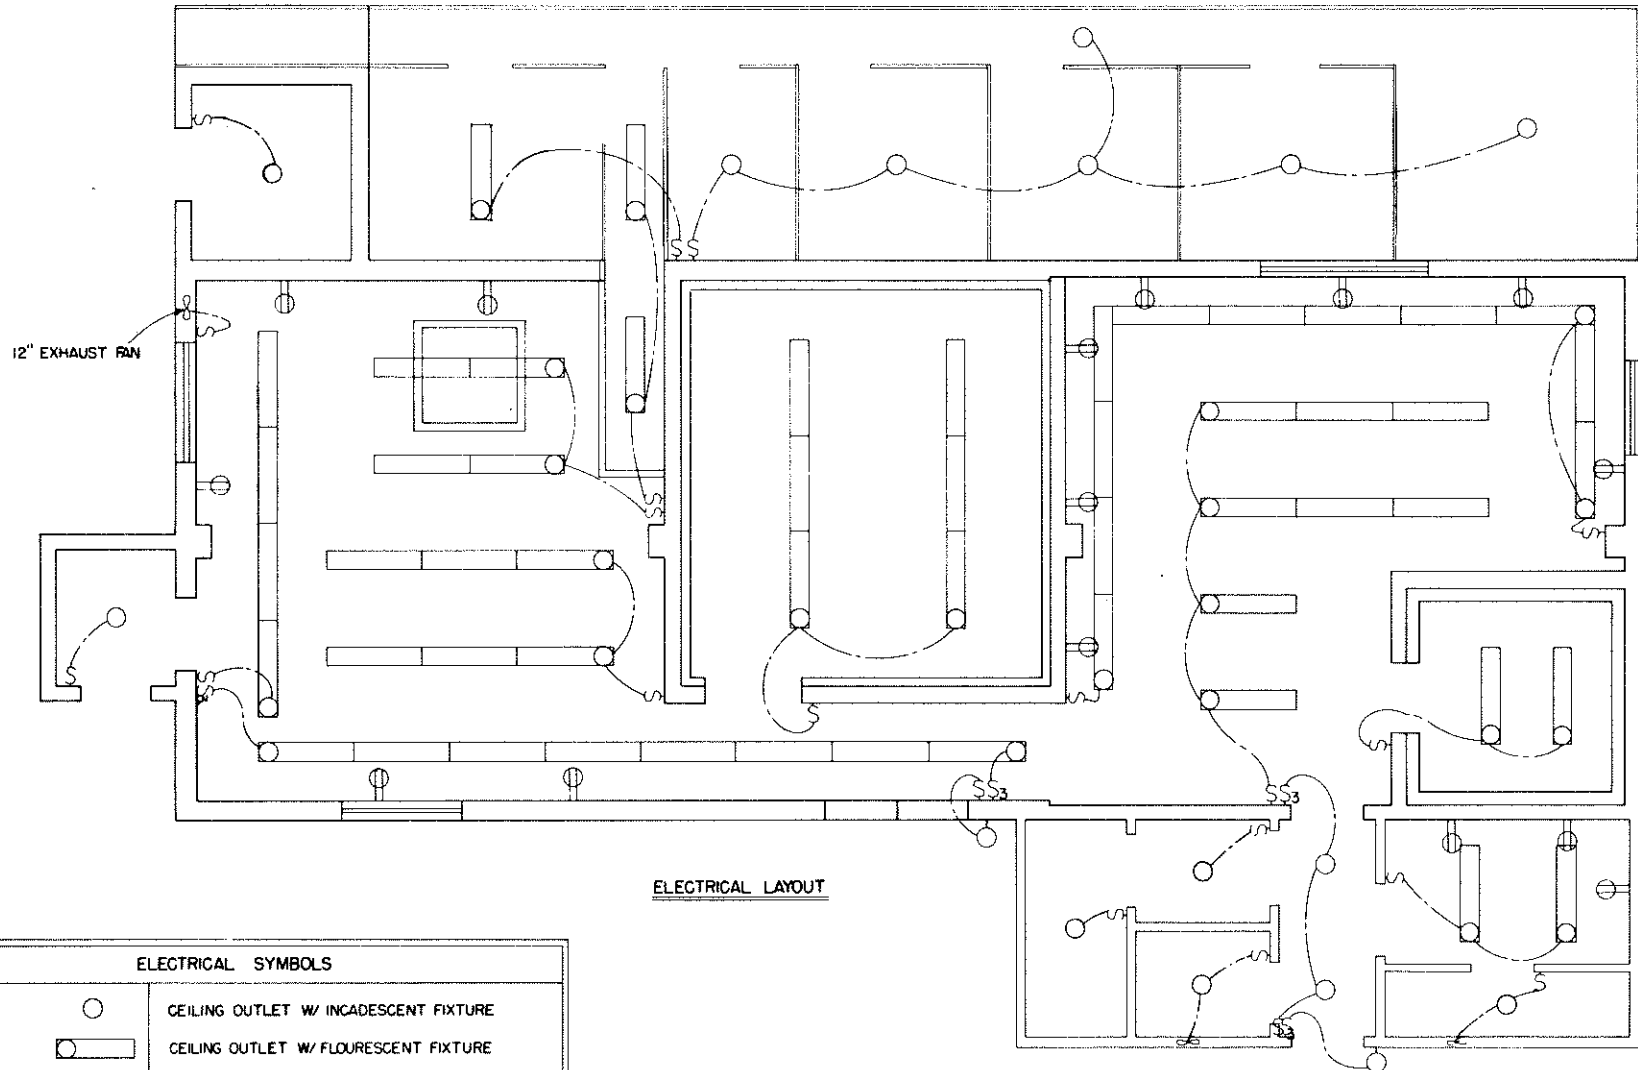

ELECTRICAL LAYOUT

ELECTRICAL SYMBOLS	
○	CEILING OUTLET W/ INCADESCENT FIXTURE
◐	CEILING OUTLET W/ FLOURESCENT FIXTURE
▬	FLOURESCENT FIXTURE IN CONTINUOUS ROW
⊖	RECEPTACLE OUTLET, DUPLEX GROUNDING TYPE
---	INDICATES SWITCH CONTROL
S	LOCAL SWITCH, SINGLE POLE
S ₃	LOCAL SWITCH, 3 WAY

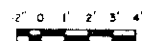


COOPERATIVE EXTENSION WORK IN
AGRICULTURE AND HOME ECONOMICS

AND
UNITED STATES DEPARTMENT OF AGRICULTURE COOPERATING

SMALL CUSTOM MEAT PLANT

VA	'77	6269	SHEET 3 OF 4
----	-----	------	--------------

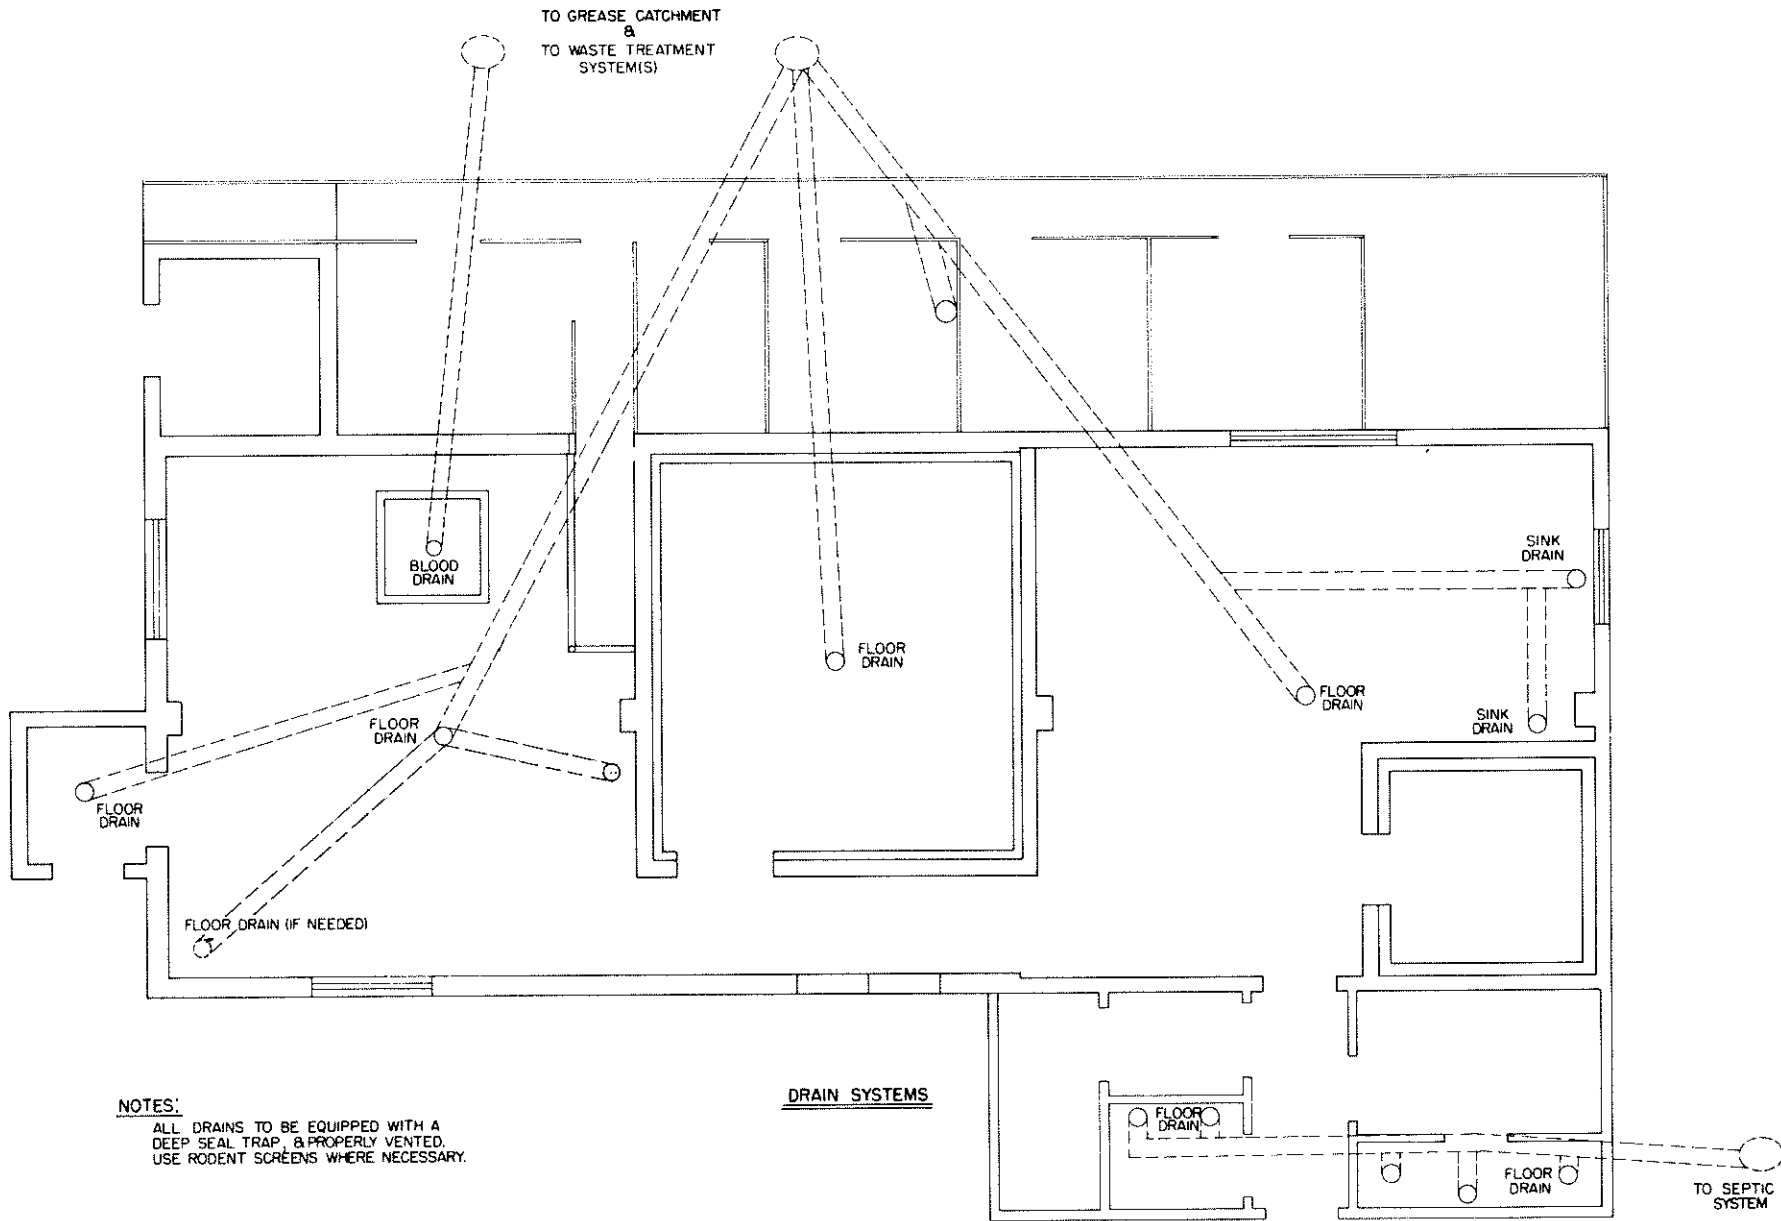

TO GREASE CATCHMENT
&
TO WASTE TREATMENT
SYSTEM(S)

BLOOD
DRAIN

FLOOR
DRAIN

SINK
DRAIN

SINK
DRAIN

FLOOR
DRAIN

FLOOR
DRAIN

FLOOR
DRAIN

FLOOR DRAIN (IF NEEDED)

DRAIN SYSTEMS


FLOOR
DRAIN

FLOOR
DRAIN

TO SEPTIC
SYSTEM

NOTES:

ALL DRAINS TO BE EQUIPPED WITH A
DEEP SEAL TRAP, & PROPERLY VENTED.
USE RODENT SCREENS WHERE NECESSARY.

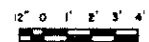

COOPERATIVE EXTENSION WORK IN
AGRICULTURE AND HOME ECONOMICS

AND
UNITED STATES DEPARTMENT OF AGRICULTURE COOPERATING

SMALL CUSTOM MEAT PLANT

VA '77 6269 SHEET 4 OF 4