

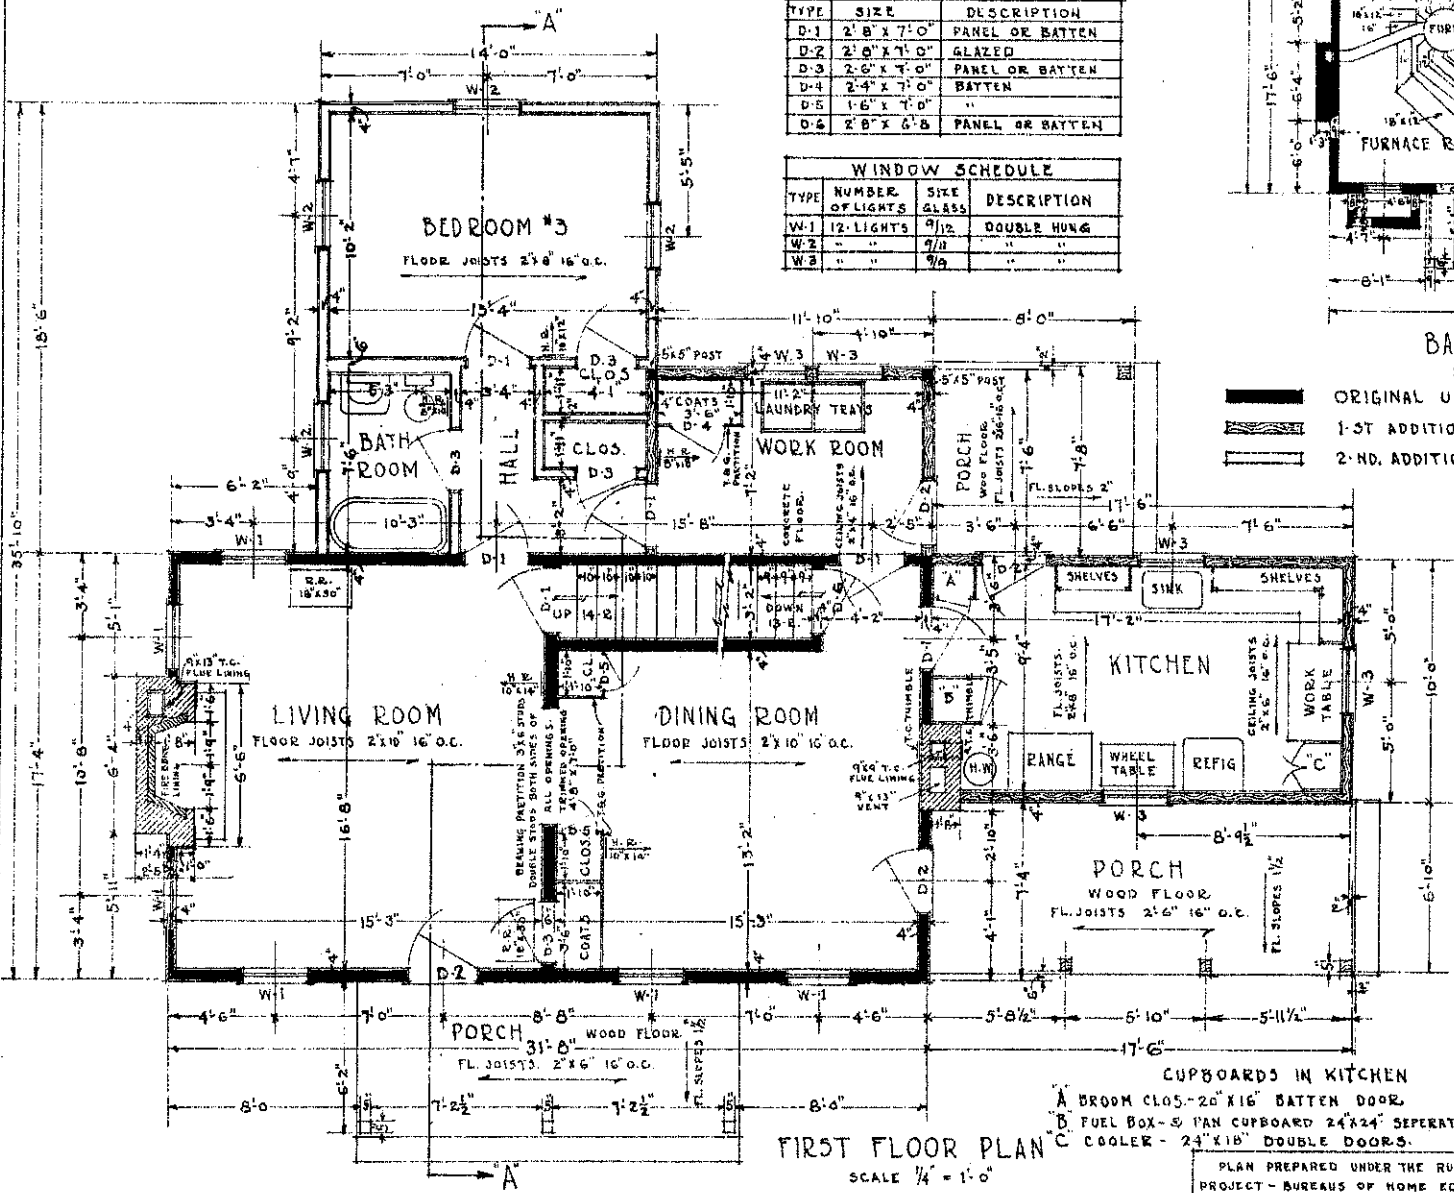


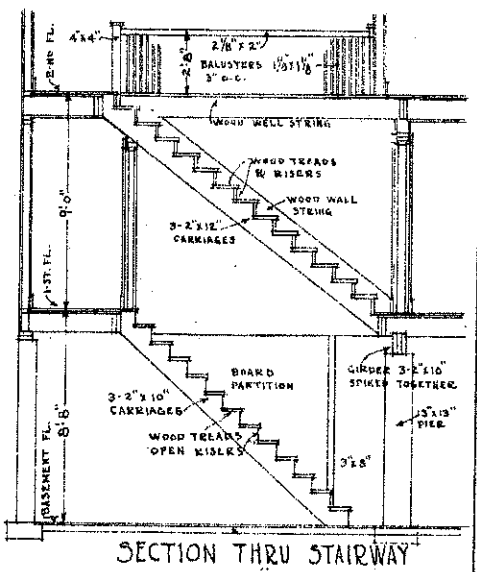

DOOR SCHEDULE		
TYPE	SIZE	DESCRIPTION
D-1	2' 8" X 7'-0"	PANEL OR BATTEN
D-2	2' 0" X 7'-0"	GLAZED
D-3	2'-6" X 7'-0"	PANEL OR BATTEN
D-4	2'-4" X 7'-0"	BATTEN
D-5	1'-6" X 7'-0"	"
D-6	2' 8" X 6'-8"	PANEL OR BATTEN

WINDOW SCHEDULE			
TYPE	NUMBER OF LIGHTS	SIZE OF GLASS	DESCRIPTION
W-1	12	9/12	DOUBLE HUNG
W-2	"	9/8	"
W-3	"	9/6	"

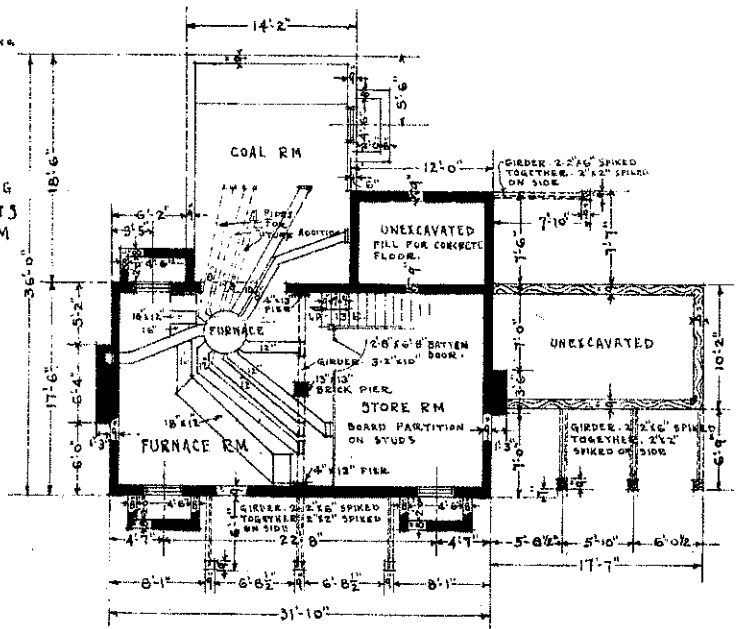





- CUPBOARDS IN KITCHEN
 A. BROOM CLOS. - 20" X 16" BATTEN DOOR
 B. FUEL BOX - 5" PAN CUPBOARD 24" X 24" SEPERATE DOORS
 C. COOLER - 24" X 18" DOUBLE DOORS.

PLAN PREPARED UNDER THE RURAL HOUSING PROJECT - BUREAU OF HOME ECONOMICS AND AGRICULTURAL ENGINEERING - U.S. DEPARTMENT OF AGRICULTURE AND CIVIL WORKS ADMINISTRATION COOPERATING

COOPERATIVE EXTENSION WORK IN AGRICULTURE AND HOME ECONOMICS
 STATE OF NORTH DAKOTA
 NORTH DAKOTA AGRICULTURAL COLLEGE
 AND
 U.S. DEPT. OF AGRICULTURE COOPERATING.
 EXT. AGR'L. ENGINEER - FARGO, N. DAK.

FARM HOUSE

U.S.D.A. 1934 EX. 6539 SHEET 1 OF 2

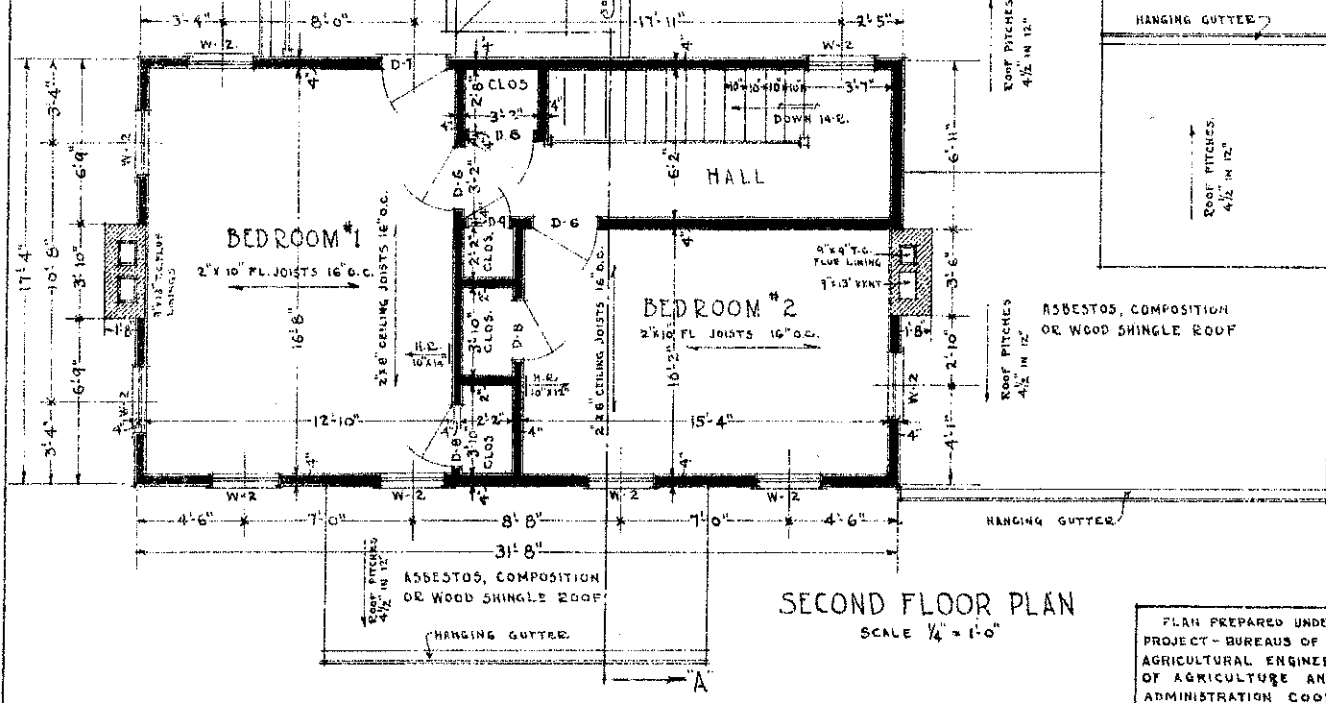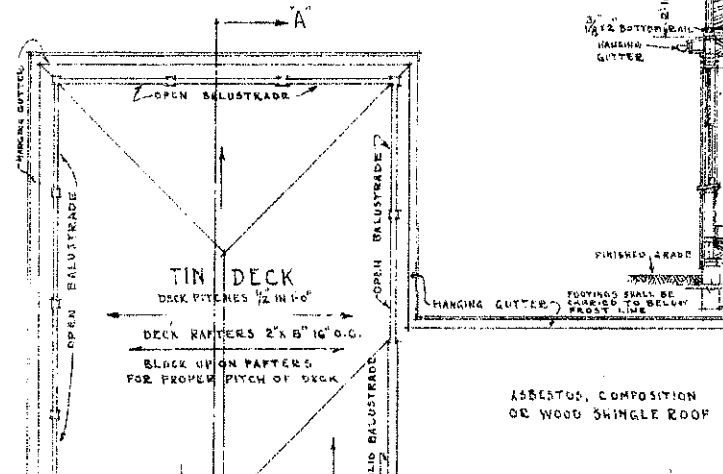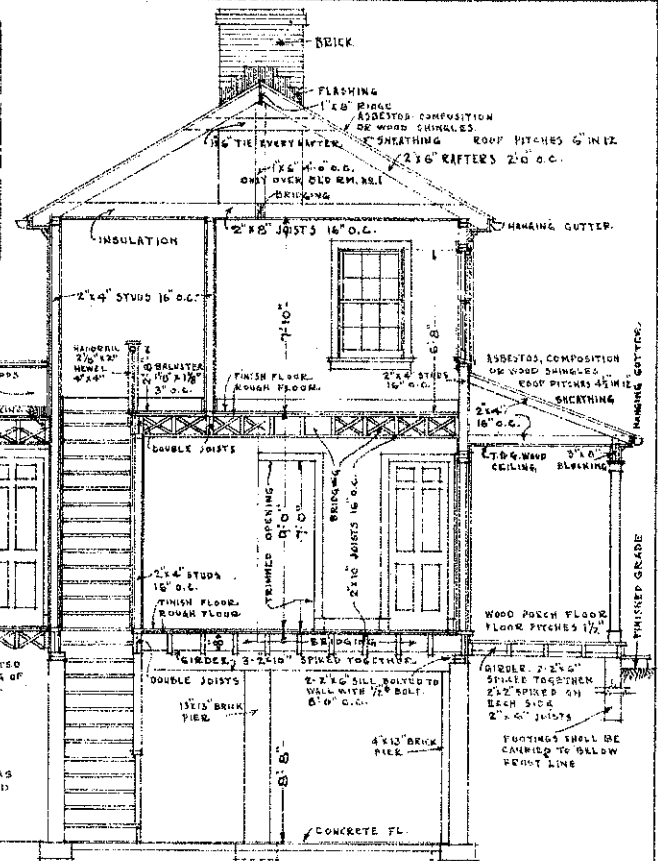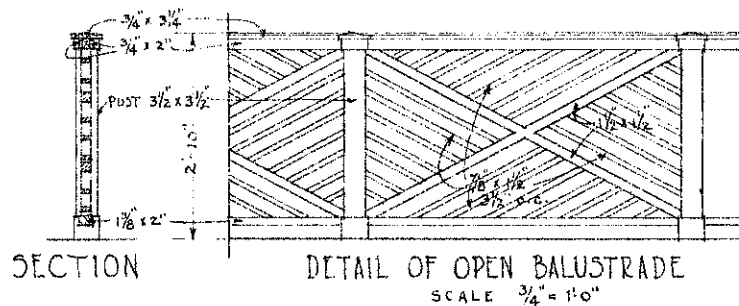

DOOR SCHEDULE

TYPE	SIZE	DESCRIPTION
D-6	2' 0" x 6' 8"	PANEL OR BATTEN
D-7	2' 0" x 6' 8"	GLAZED
D-8	2' 0" x 6' 8"	PANEL OR BATTEN
D-9	1' 8" x 6' 8"	"

WINDOW SCHEDULE

TYPE	NUMBER OF LIGHTS	SIZE GLASS	DESCRIPTION
W-2	12 LIGHTS	9/11	DOUBLE HUNG

COOPERATIVE EXTENSION WORK IN
AGRICULTURE AND HOME ECONOMICS
STATE OF NORTH DAKOTA
NORTH DAKOTA AGRICULTURAL COLLEGE
AND
U.S. DEPT. OF AGRICULTURE COOPERATING.
EXT. AGR'L. ENGINEER-FARGO, N. DAK.

PLAN PREPARED UNDER THE RURAL HOUSING
PROJECT - BUREAUS OF HOME ECONOMICS AND
AGRICULTURAL ENGINEERING - U.S. DEPARTMENT
OF AGRICULTURE AND CIVIL WORKS
ADMINISTRATION COOPERATING