


FLOOR PLAN

SCALE 1/4" = 1'-0"


HOUSE MAY BE CONSTRUCTED AS A TWO BEDROOM BASIC UNIT. IF FUTURE EXPANSION IS DESIRED, ANOTHER BEDROOM WITH OR WITHOUT A BATHROOM MAY BE ADDED. NOTE: KITCHEN-LIVING ROOM AREA COULD BE CONSTRUCTED FIRST IN WHICH LAUNDRY AREA WOULD BE USED AS BATHROOM SPACE.

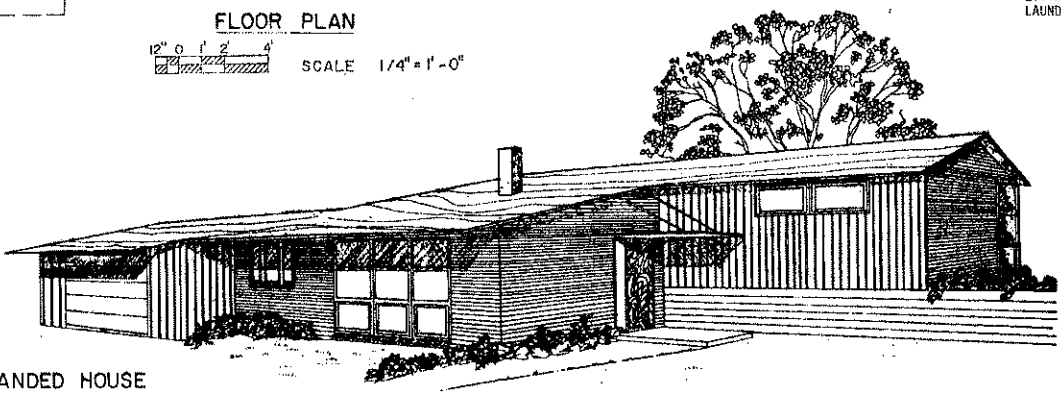

PERSPECTIVE OF EXPANDED HOUSE
(no scale)


COOPERATIVE EXTENSION SERVICE AGRICULTURE AND HOME ECONOMICS <small>STATE OF NORTH DAKOTA</small> NORTH DAKOTA STATE UNIVERSITY <small>OF AGRICULTURE AND APPLIED SCIENCE</small> <small>AND</small> UNITED STATES DEPARTMENT OF AGRICULTURE COOPERATING		
SPLIT LEVEL EXPANSIBLE FARMHOUSE		
USDA 54	7128	SHEET 1 OF 5
REV 87		

Spring 1954, North Dakota State University

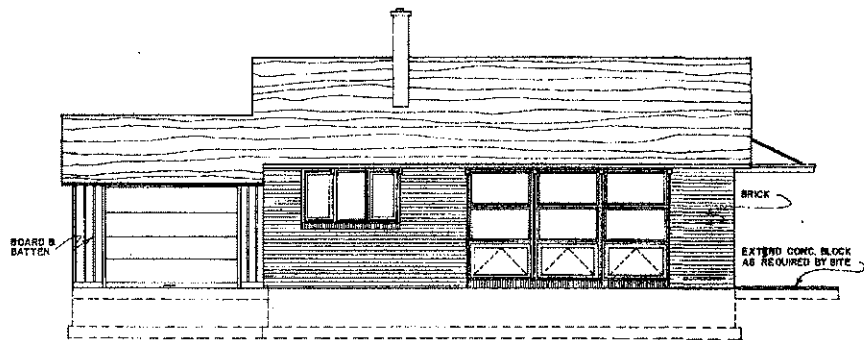


FRONT ELEVATION

SCALE 3/16" = 1' - 0"

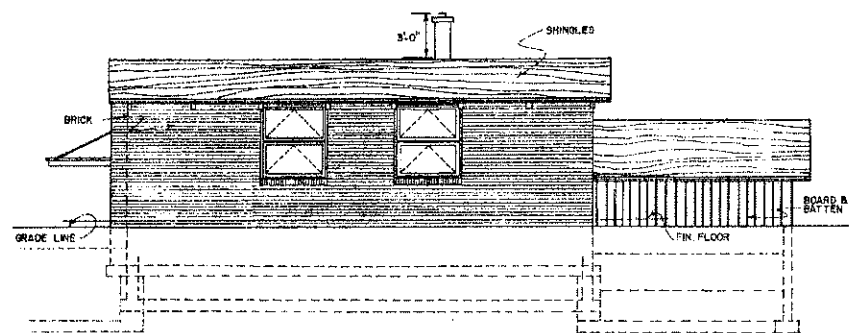


BACK ELEVATION

SCALE 3/16" = 1' - 0"

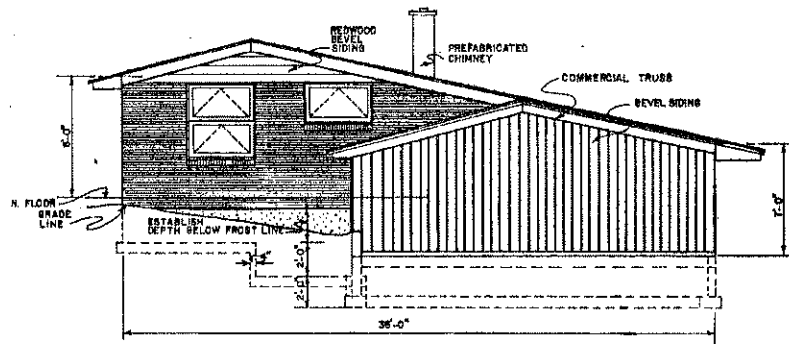


LEFT-SIDE ELEVATION

SCALE 3/16" = 1' - 0"

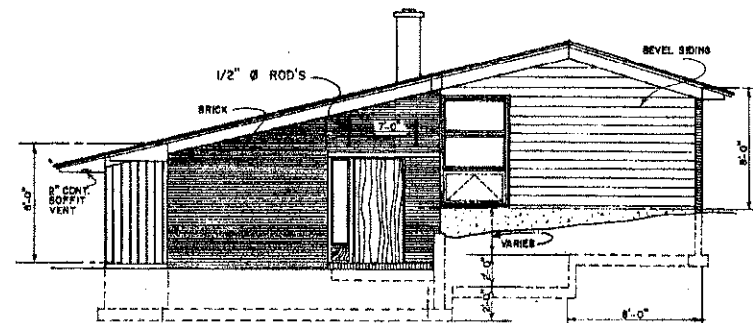


RIGHT-SIDE ELEVATION

SCALE 3/16" = 1' - 0"

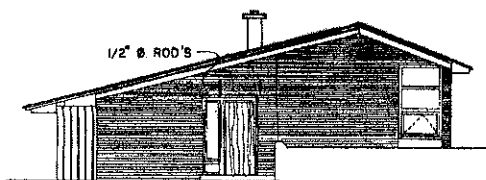

RIGHT-SIDE w/ADDITION



SCALE 1/8" = 1' - 0"

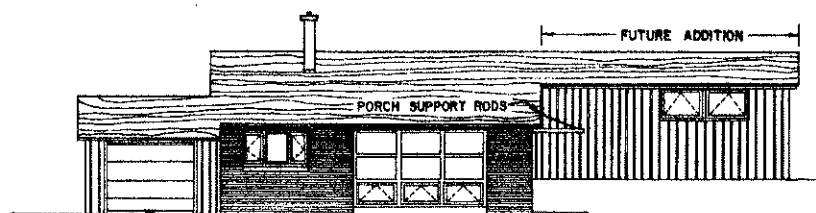

FRONT w/ADDITION

SCALE 1/8" = 1' - 0"

COOPERATIVE EXTENSION SERVICE AGRICULTURE AND HOME ECONOMICS STATE OF NORTH DAKOTA NORTH DAKOTA STATE UNIVERSITY OF AGRICULTURE AND APPLIED SCIENCE AND UNITED STATES DEPARTMENT OF AGRICULTURE COOPERATING		
SPLIT LEVEL EXPANSIVE FARMHOUSE		
USDA '54	7128	SHEET 2 OF 5
REV 87		

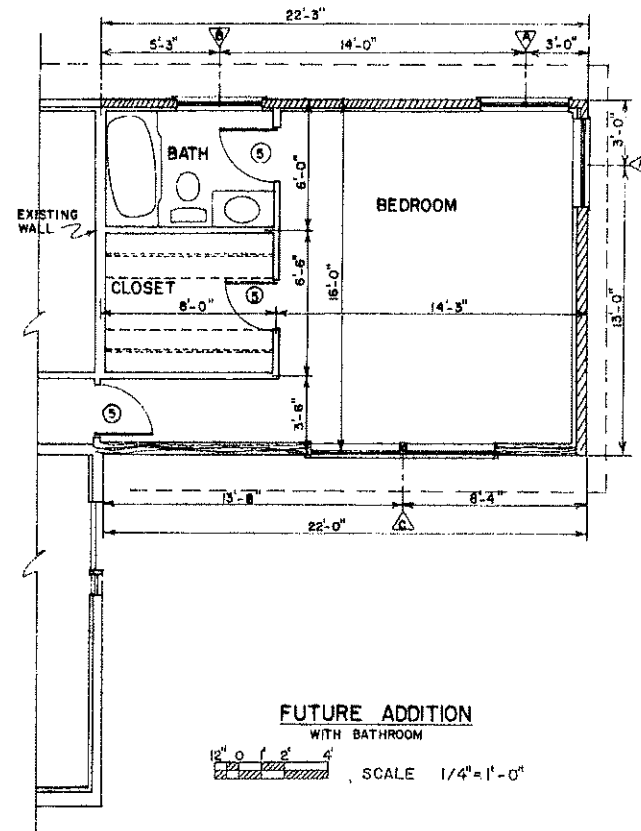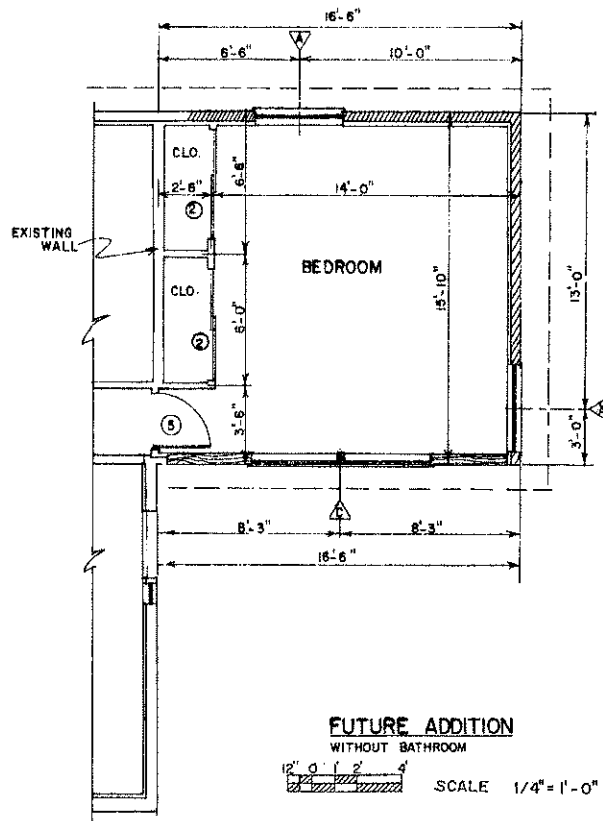

DOOR SCHEDULE			
MARK	SIZE	DESCRIPTION	QUANTITY
1	3'-0" x 6'-8"	SOLID CORE EXTERIOR	2
2	2'-6" x 6'-8"	SLIDING HOLLOW	4
3	1'-9" x 6'-8"	SLIDING HOLLOW	4
4	1'-6" x 6'-8"	HOLLOW CORE INTERIOR	4
5	2'-6" x 6'-8"	HOLLOW CORE INTERIOR	4
6	2'-6" x 6'-8"	POCKET DOOR	1


WINDOW SCHEDULE			
MARK	SIZE	DESCRIPTION	BASIC
A	4'-0" x 6'-9"	LOWER PROJECTING	4
B	4'-0" x 4'-7"	BOTH PROJECTING	3
C	2'-0" x 2'-0"	PROJECTING	1
D	1'-10" x 3'-2" 2'-0" x 3'-2"	STOCK CASEMENT FIXED INSUL. GLASS	2 1
E	1'-2" x 5'-9"	FIXED GLASS	1

ADDITIONS WINDOW AND DOOR SCHEDULE NOT LISTED.

COOPERATIVE EXTENSION SERVICE
 AGRICULTURE AND HOME ECONOMICS
 STATE OF NORTH DAKOTA
 NORTH DAKOTA STATE UNIVERSITY
 OF AGRICULTURE AND APPLIED SCIENCE
 AND
 UNITED STATES DEPARTMENT OF AGRICULTURE COOPERATING





SPLIT LEVEL EXPANSIBLE FARMHOUSE

USDA '54 7128 SHEET 3 OF 5
 REV. '87

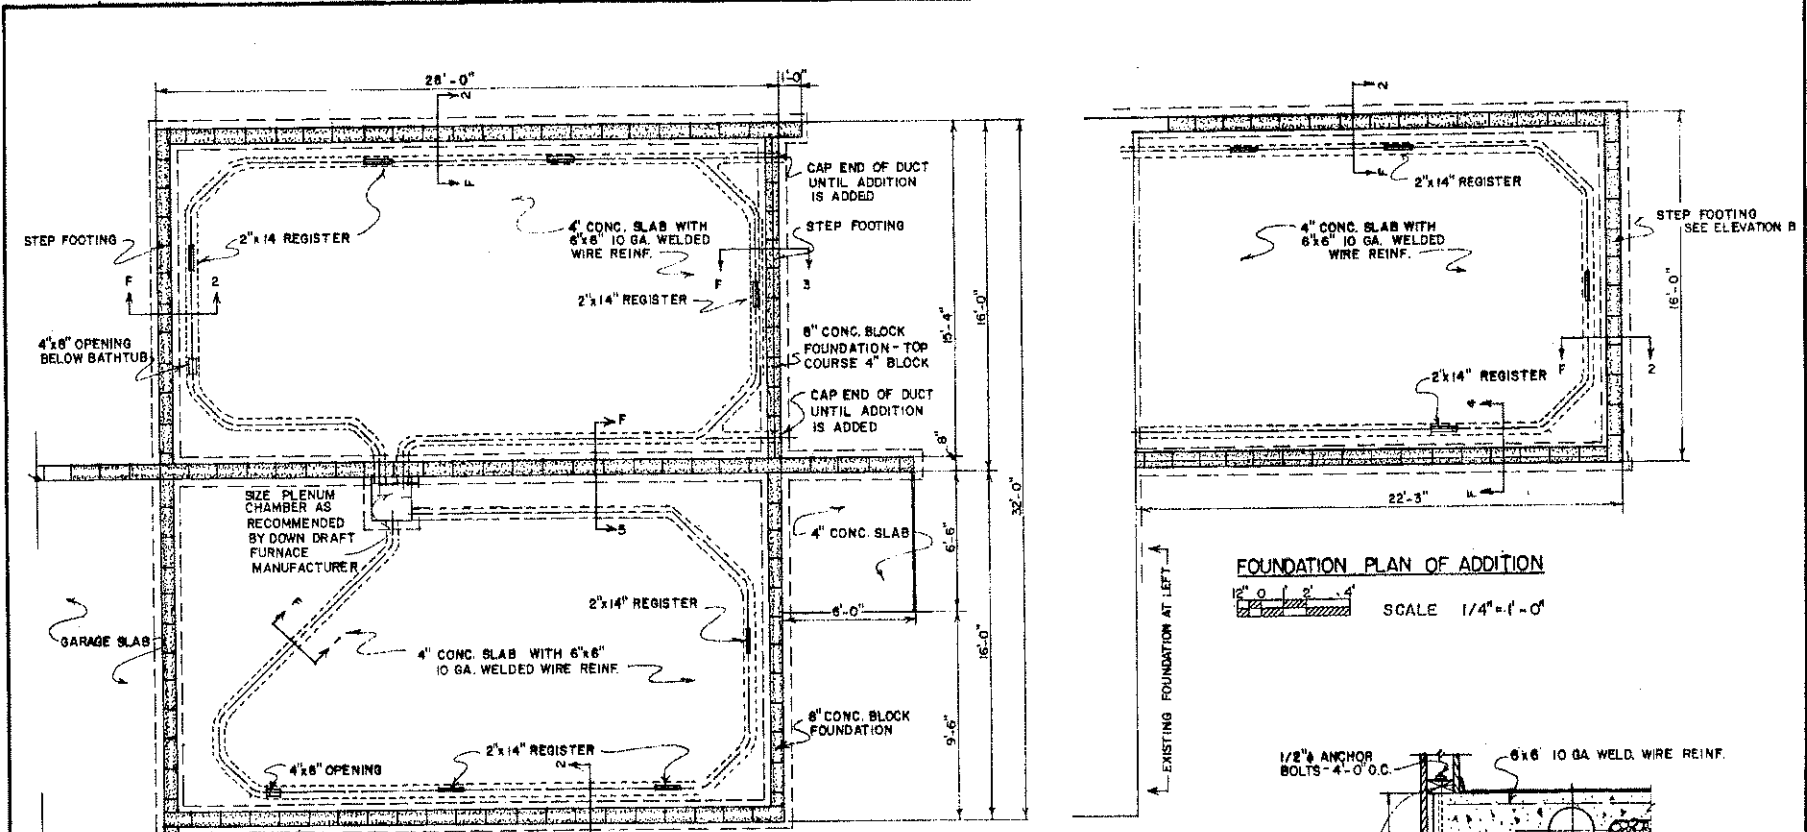

FOUNDATION PLAN
 SCALE 1/4" = 1'-0"

FOUNDATION PLAN OF ADDITION
 SCALE 1/4" = 1'-0"

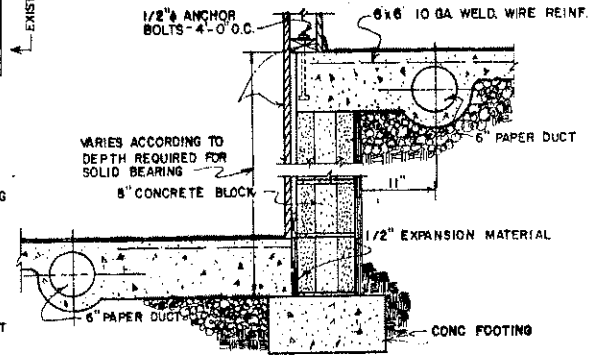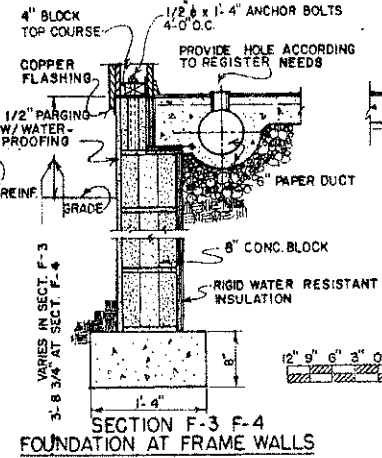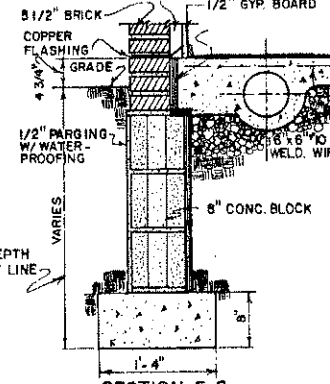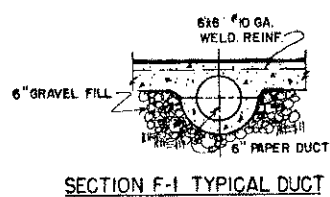


FOUNDATION DETAILS
 SCALE 1" = 1'-0"

COOPERATIVE EXTENSION SERVICE
 AGRICULTURE AND HOME ECONOMICS
 STATE OF NEBRASKA
 NORTH DAKOTA STATE UNIVERSITY
 OF AGRICULTURE AND MECHANICAL ARTS
 AND
 UNITED STATES DEPARTMENT OF AGRICULTURE COOPERATING


SPLIT LEVEL EXPANSIBLE FARMHOUSE

USDA '54 7128 SHEET 4 OF 5
 REV. '87

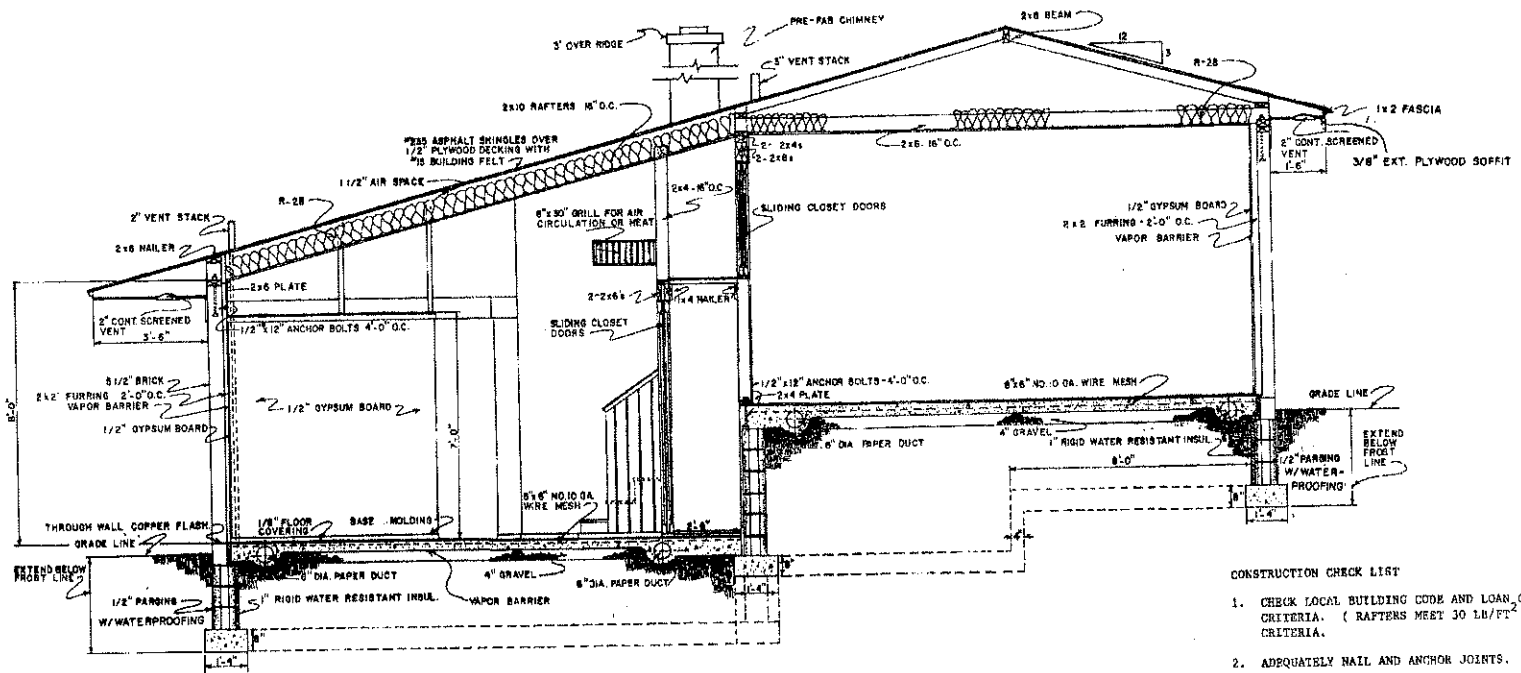

SECTION A-A

SCALE 3/8" = 1'-0"

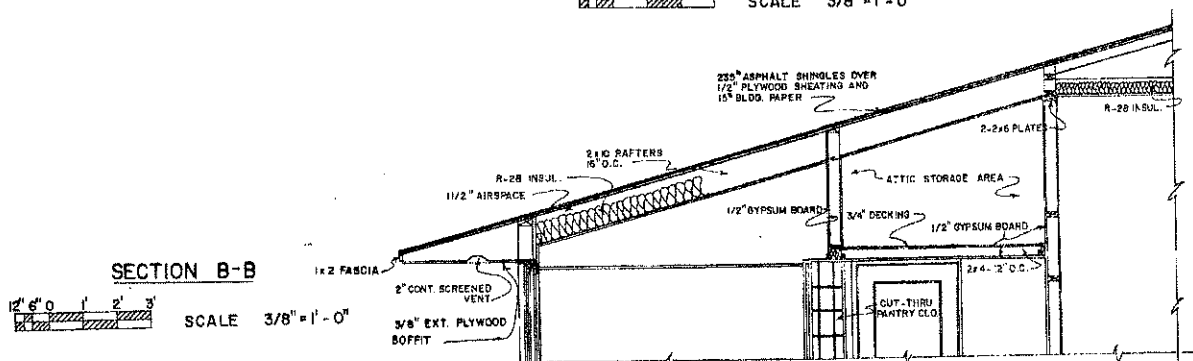

SECTION B-B

SCALE 3/8" = 1'-0"

CONSTRUCTION CHECK LIST

1. CHECK LOCAL BUILDING CODE AND LOAN COMPANY CRITERIA. (RAFTERS MEET 30 LB/FT² SNOW LOAD CRITERIA.
2. ADEQUATELY NAIL AND ANCHOR JOINTS.
3. SHEATH CORNERS WITH 1/2" PLYWOOD OR HIGH DENSITY FIBERBOARD OR USE DIAGONAL BRACING.
4. USE EXTERIOR GLUED PLYWOOD WHEREVER IT MAY BE WETTED DURING OR AFTER CONSTRUCTION.
5. PRESSURE TREAT ALL WOOD WITH GROUND CONTACT AND PROVIDE OTHER NEEDED TERMITE CONTROL.
6. R VALUES DEPEND ON LOCAL CLIMATE AND FUEL COSTS.
7. PROVIDE 1 SQ. FT. OF ATTIC VENT OPENING FOR EACH 150 SQ. FT. OF CEILING.
8. WEATHERIZE ALL OPENINGS AND JOINTS.

COOPERATIVE EXTENSION SERVICE
 AGRICULTURE AND HOME ECONOMICS
 STATE OF NORTH DAKOTA
 NORTH DAKOTA STATE UNIVERSITY
 DEPARTMENT OF AGRICULTURE AND APPLIED SCIENCE
 UNITED STATES DEPARTMENT OF AGRICULTURE COOPERATING

SPLIT LEVEL EXPANSIBLE FARMHOUSE

USDA '54	7128	SHEET 5 OF 5
REV. 87		