


ELECTRICAL KEY	
OPS	Pull switch outlet
WP	Weatherproof convenience outlet
CO	Convenience outlet
RO	Range outlet
CL	Ceiling light outlet
SW	Split-wired outlet
3W	3-wire 120/240V

WINDOW SCHEDULE			
Mark	Size	Description	No. Req.
(A)	2'-0" x 4'-6" 5'-8" x 4'-6"	Double hung Fixed	2
(B)	3'-4" x 1'-4"	Twin awning	2
(C)	3'-4" x 4'-6"	Double hung	4
(D)	2'-8" x 3'-2"	" "	1
(E)	3'-4" x 4'-6"	Twin double hung	1
(F)	5'-4" x 2'-10"	Awning	1
(G)	2'-8" x 1'-10"	2 Lt. 15x20 glass	7

Basement sash metal-all other wood
All operating sash screened


DOOR SCHEDULE		
Mark	Size	Description
(1)	3'-0" x 6'-8" x 1 3/4"	Flush panel-exterior
(2)	3'-0" x 6'-9" x 1 3/8"	Screen
(3)	3'-0" x 6'-8" x 1 3/8"	One panel-exterior glazed
(4)	2'-2'-6" x 6'-8" x 3/4"	T & G with battens
(5)	3'-0" x 6'-9" x 1 3/8"	Screen
(6)	2'-4" x 6'-8" x 1 3/8"	Flush panel-interior
(7)	2'-8" x 6'-8" x 1 3/8"	" " " "
(8)	3'-0" x 6'-8" x 1 3/8"	" " " "
(9)	2'-8" x 4'-0" x 3/4"	Plywood
(10)	Accordian type doors as indicated on plan Sliding doors are indicated for closets	

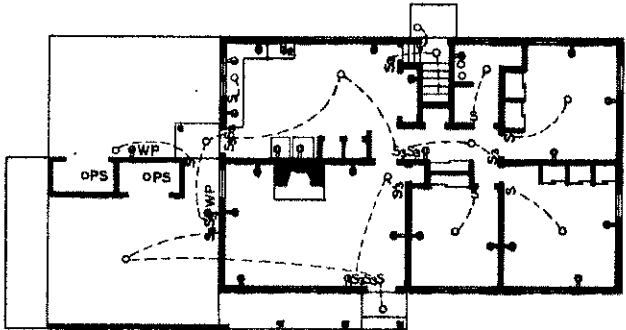


ELECTRICAL LAYOUT

COOPERATIVE EXTENSION WORK IN
AGRICULTURE AND HOME ECONOMICS
STATE OF NORTH DAKOTA
NORTH DAKOTA STATE UNIVERSITY
OF AGRICULTURE AND APPLIED SCIENCE
AND
UNITED STATES DEPARTMENT OF AGRICULTURE COOPERATING
**3 BEDROOM FARMHOUSE WITH BASEMENT
MASONRY CONSTRUCTION**
USDA '62 EX. 7139 SHEET 1 OF 3


Slab all non-tilable

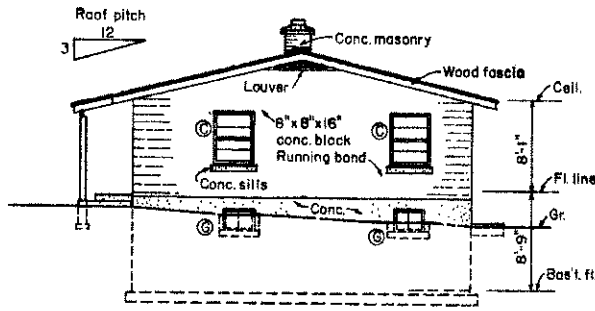

END ELEVATION

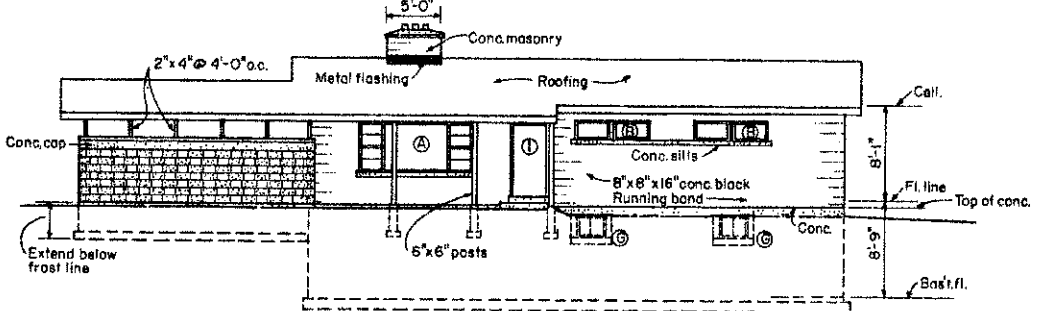


FRONT ELEVATION

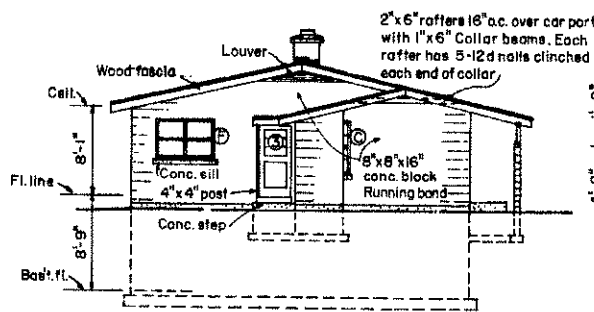


END ELEVATION

2-2"x4"
6-6d nails each end
24 ga. metal strap -1" wide

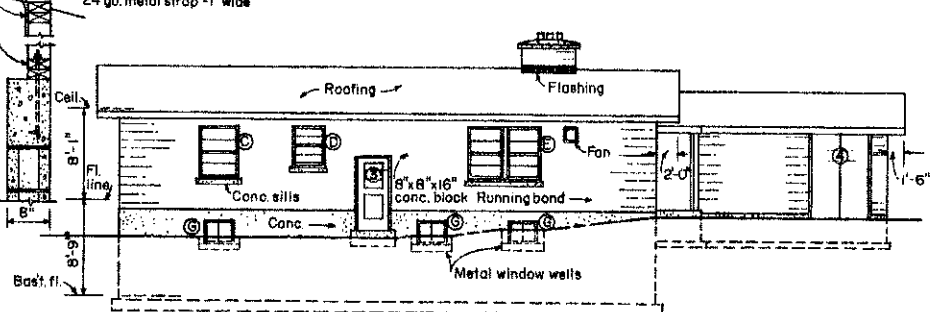


REAR ELEVATION

Scale 1/4" = 1'-0"

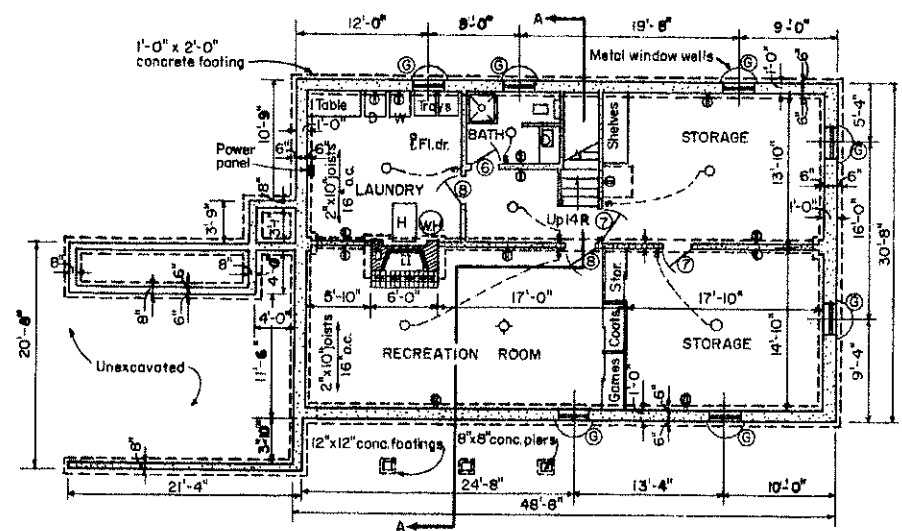

FOUNDATION AND BASEMENT PLAN

Scale 1/4" = 1'-0"

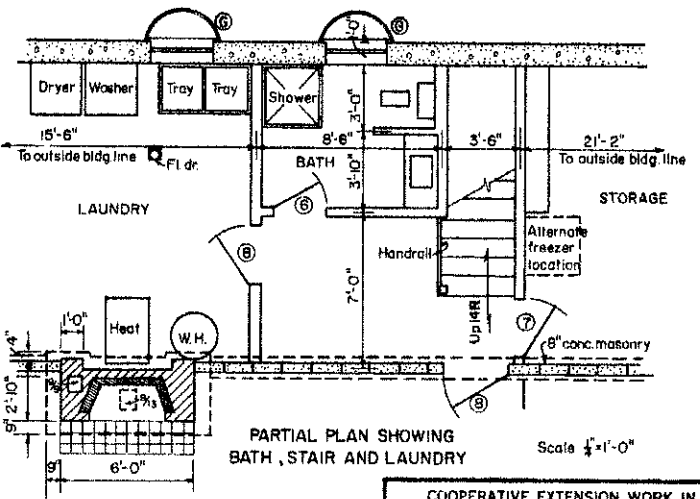


PARTIAL PLAN SHOWING BATH, STAIR AND LAUNDRY



Scale 1/4" = 1'-0"

COOPERATIVE EXTENSION WORK IN AGRICULTURE AND HOME ECONOMICS
 STATE OF NORTH DAKOTA
 NORTH DAKOTA STATE UNIVERSITY
 OF AGRICULTURE AND APPLIED SCIENCE
 AND
 UNITED STATES DEPARTMENT OF AGRICULTURE COOPERATING
3 BEDROOM FARMHOUSE WITH BASEMENT
 MASONRY CONSTRUCTION
 USDA '62 EX. 7139 SHEET 2 OF 3


216.11 available

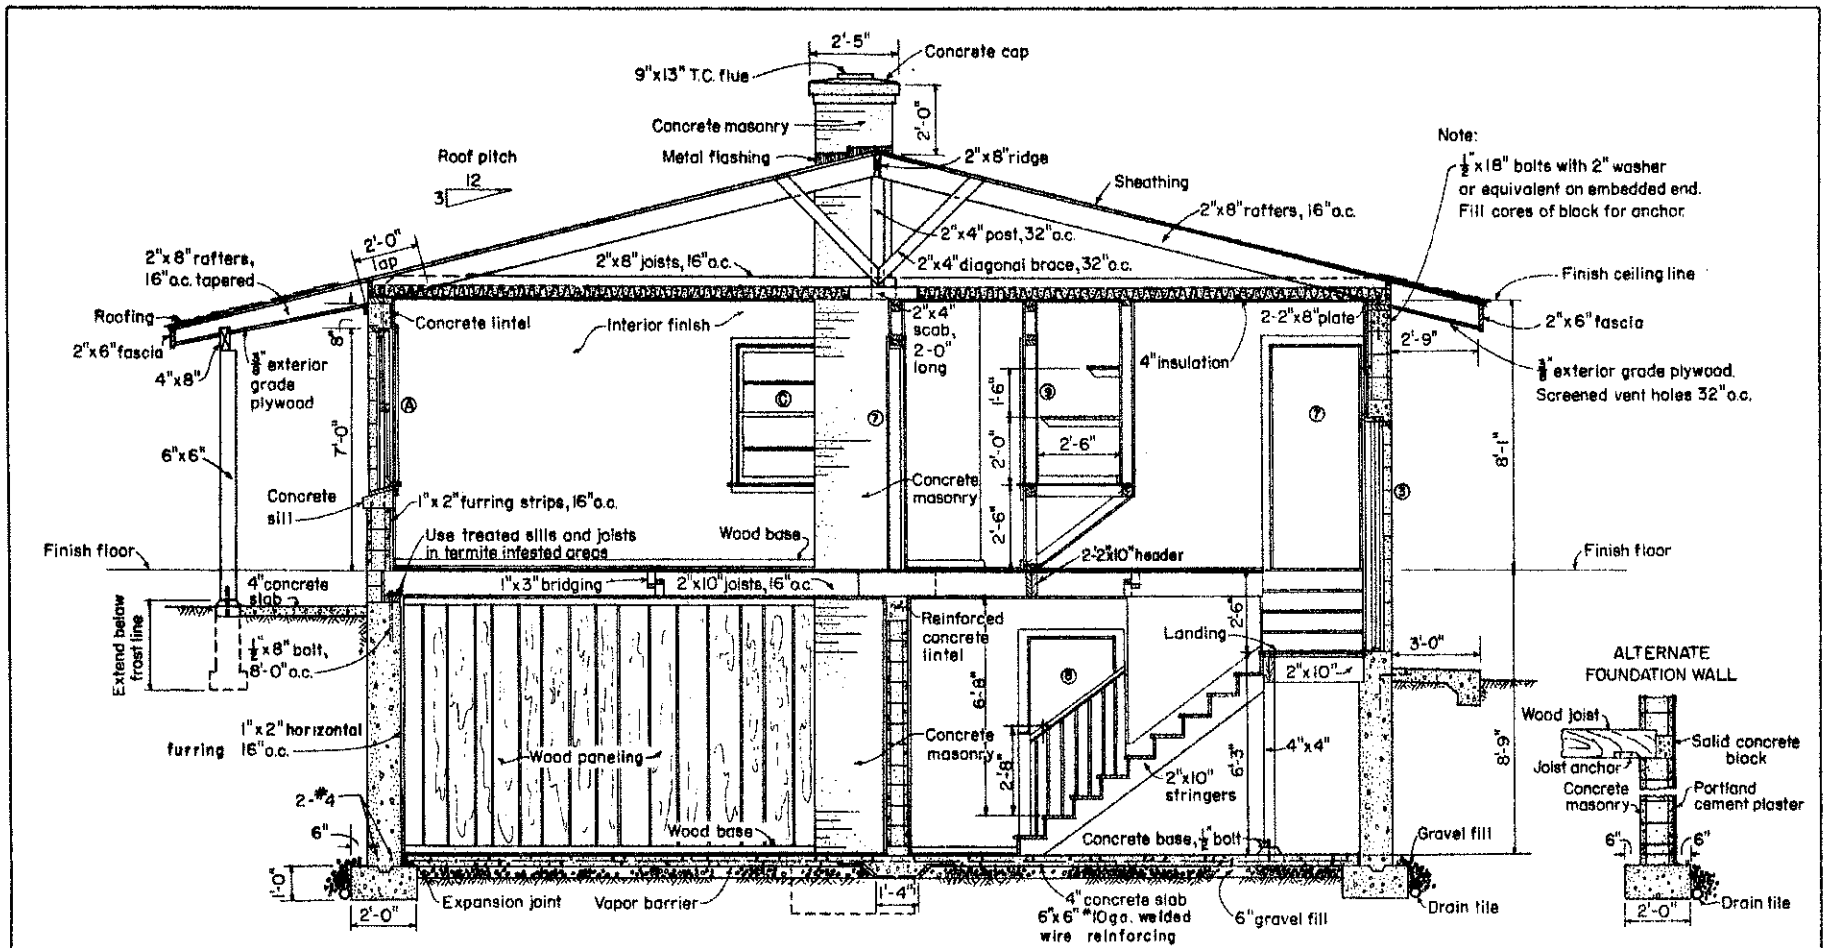


SECTION A-A
Scale 3/8" = 1'-0"

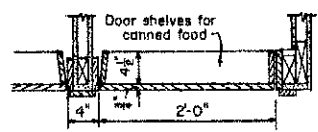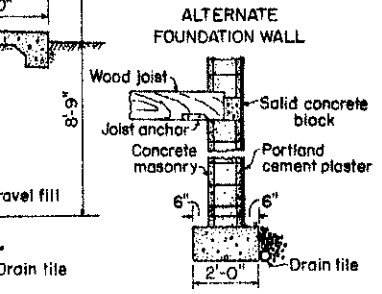


SECTION B-B THROUGH
PANTRY DOOR
Scale 1" = 1'-0"

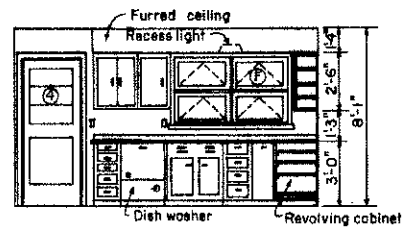

ELEVATION "A"

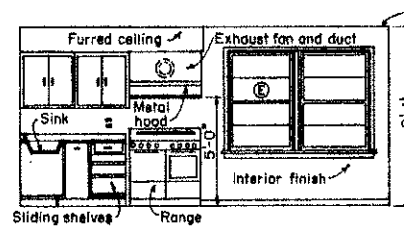

ELEVATION "B"

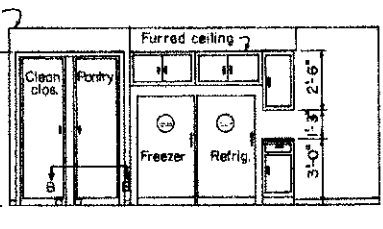

ELEVATION "C"

KITCHEN ELEVATION
Scale 1/4" = 1'-0"

COOPERATIVE EXTENSION WORK IN
AGRICULTURE AND HOME ECONOMICS
STATE OF NORTH DAKOTA
NORTH DAKOTA STATE UNIVERSITY
OF AGRICULTURE AND APPLIED SCIENCE
AND
UNITED STATES DEPARTMENT OF AGRICULTURE COOPERATING
**3 BEDROOM FARMHOUSE WITH BASEMENT
MASONRY CONSTRUCTION**
USDA 62 EX. 7139 SHEET 3 OF 3

5/12 x 11 over 20 1/2