


RIGHT SIDE ELEVATION

2 1/2" = 4' SCALE

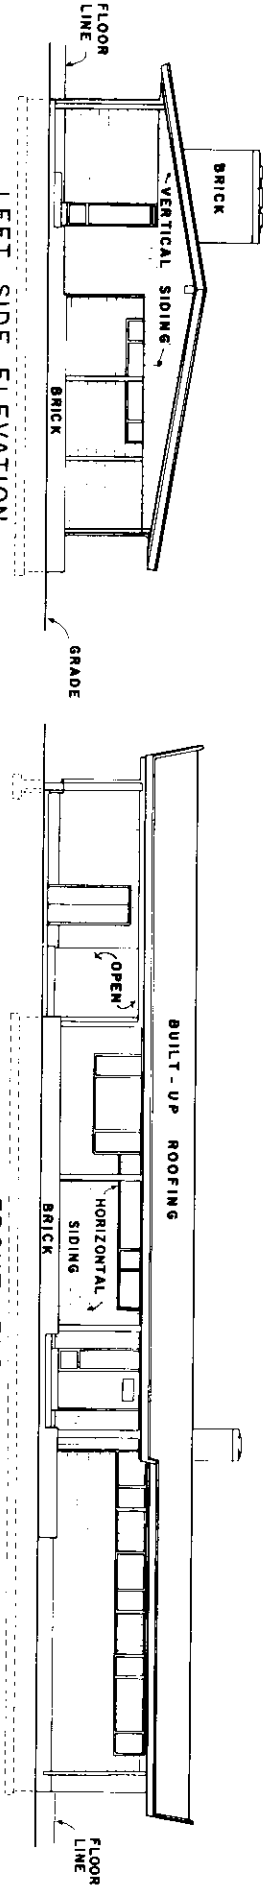

REAR ELEVATION


2 1/2" = 4' SCALE

LEFT SIDE ELEVATION

2 1/2" = 4' SCALE

FRONT ELEVATION

2 1/2" = 4' SCALE

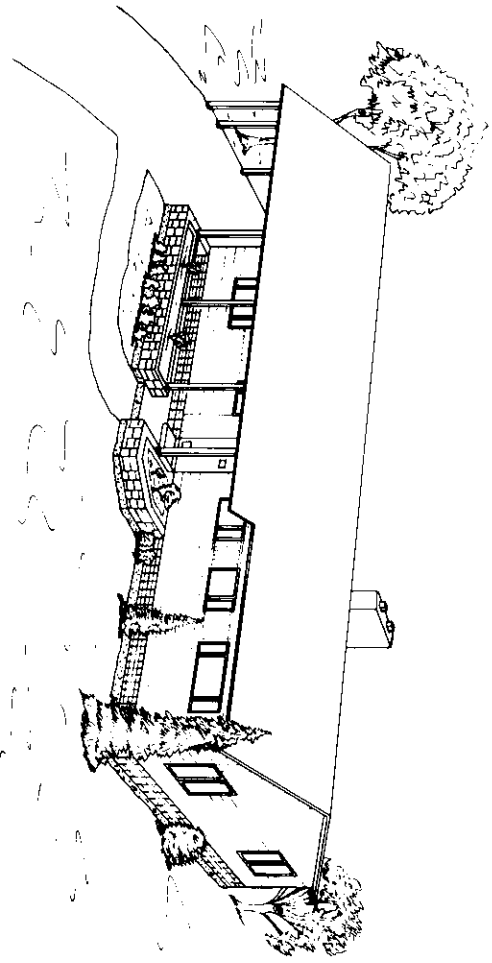

PERSPECTIVE  
(NOT TO SCALE)

COOPERATIVE EXTENSION SERVICE  
AGRICULTURE AND HOME ECONOMICS

UNITED STATES DEPARTMENT OF AGRICULTURE COOPERATING

3 BEDROOM FARMHOUSE

USDA 58 7140 SHEET 2 OF 4

REV 85



