

D O O R S C H E D U L E

MARK	SIZE	DESCRIPTION	# REQ'D
1	3'-0" x 7'-0"	SOLID CORE WOOD EXTERIOR	1
2	3'-0" x 7'-0"	SOLID CORE WOOD EXTERIOR	1
3	2'-9" x 6'-8"	INTERIOR FLUSH	6
4	2'-4" x 6'-8"	INTERIOR FLUSH	2
5	2'-0" x 6'-8"	INTERIOR FLUSH	1
6	2'-6" x 6'-8"	FLUSH DOOR - FIREPROOFED	2
7	2'-0" x 6'-8"	INTERIOR DOOR	2
8	1'-4" x 6'-8"	GLASS SLIDING DOORS	4
9	8'-0" x 6'-8"	PLYWOOD/BUILD ON SITE	1
10	2'-0" x 6'-8"	WOOD BI-FOLD	2
11	2'-0" x 6'-8"	WOOD BI-FOLD	2
12	1'-6" x 6'-8"	WOOD BI-FOLD	2
13	2'-6" x 6'-8"	WOOD BI-FOLD	8
14	1'-3" x 6'-8"	WOOD BI-FOLD	2
15	3'-3" x 6'-8"	WOOD BI-FOLD	2

FLOOR PLAN
1860 SQ. FT. HEATED AREA

W I N D O W S C H E D U L E

MARK	WIDTH	HEIGHT	DESCRIPTION	# REQ'D
A	3'-0"	4'-2"	DOUBLE HUNG	7
B	3'-4"	4'-6"	DOUBLE HUNG	1
C	3'-0"	3'-2"	DOUBLE HUNG	3
D	2'-0"	4'-6"	DOUBLE HUNG	2
E	6'-0"	4'-6"	FIXED	1
F	2'-0"	7'-0"	FIXED	1

USE INSULATED GLASS FOR ALL WINDOWS


COOPERATIVE EXTENSION SERVICE
AGRICULTURE AND HOME ECONOMICS

UNITED STATES DEPARTMENT OF AGRICULTURE COOPERATING
AND AGRICULTURE COOPERATING


3 BEDROOM FARMHOUSE

USDA 60 7161 SHEET 1 OF 3


REV. 85

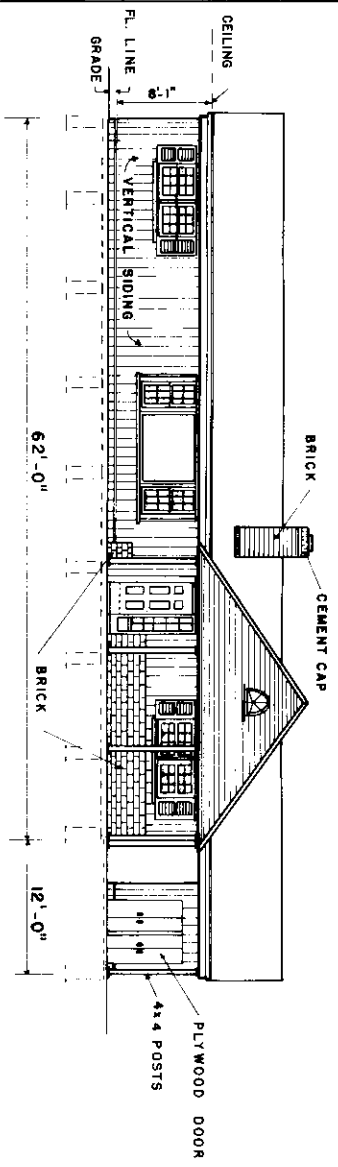


FRONT ELEVATION

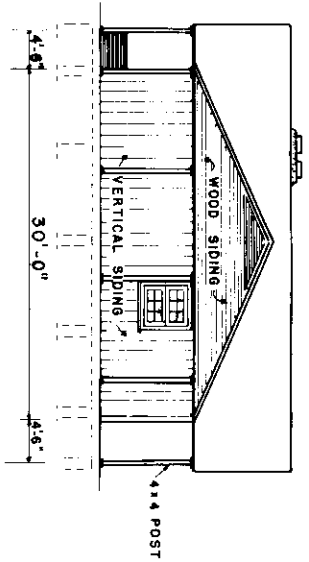


RIGHT SIDE ELEVATION

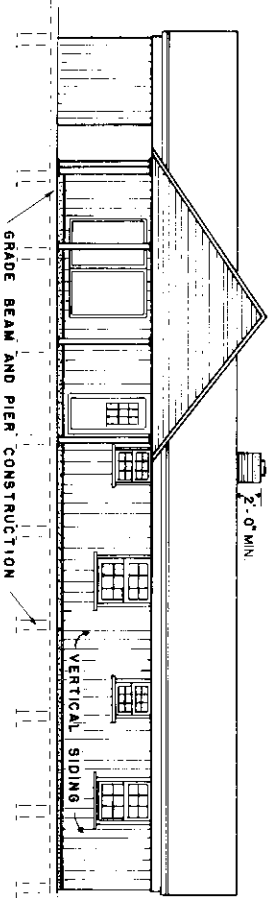

REAR ELEVATION

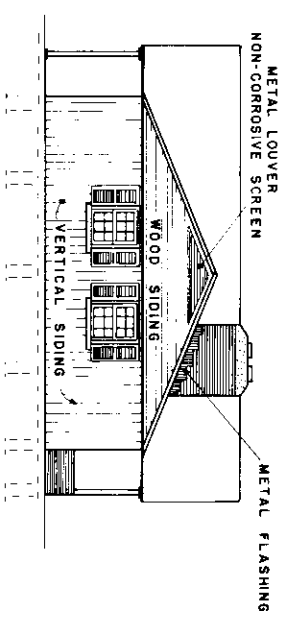


LEFT SIDE ELEVATION

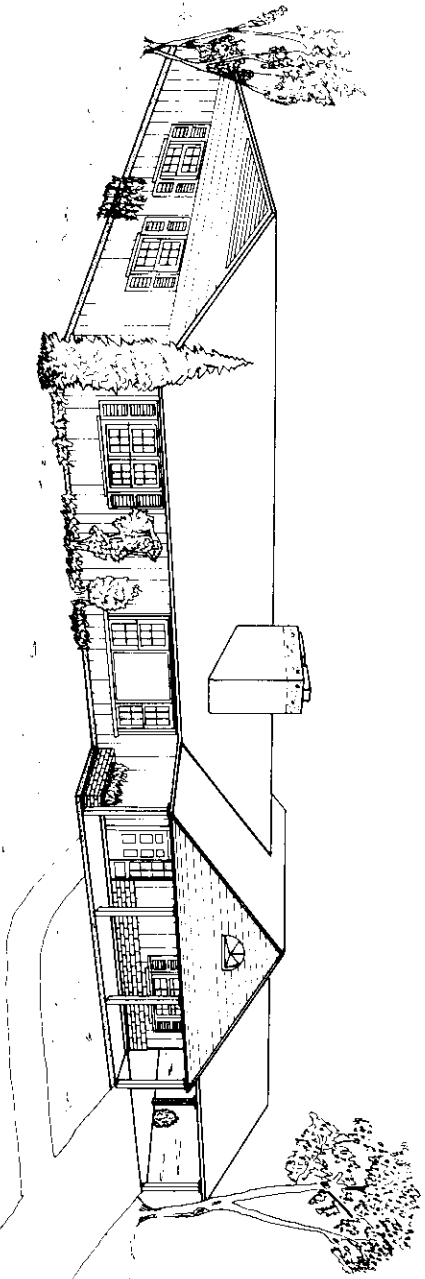


PERSPECTIVE

(NOT TO SCALE)


COOPERATIVE EXTENSION SERVICE AGRICULTURE AND HOME ECONOMICS			
UNITED STATES DEPARTMENT OF AGRICULTURE COOPERATING			
3	BEDROOM	FARMHOUSE	
USDA 60	7161	SHEET 2 OF 3	
REV.	85		

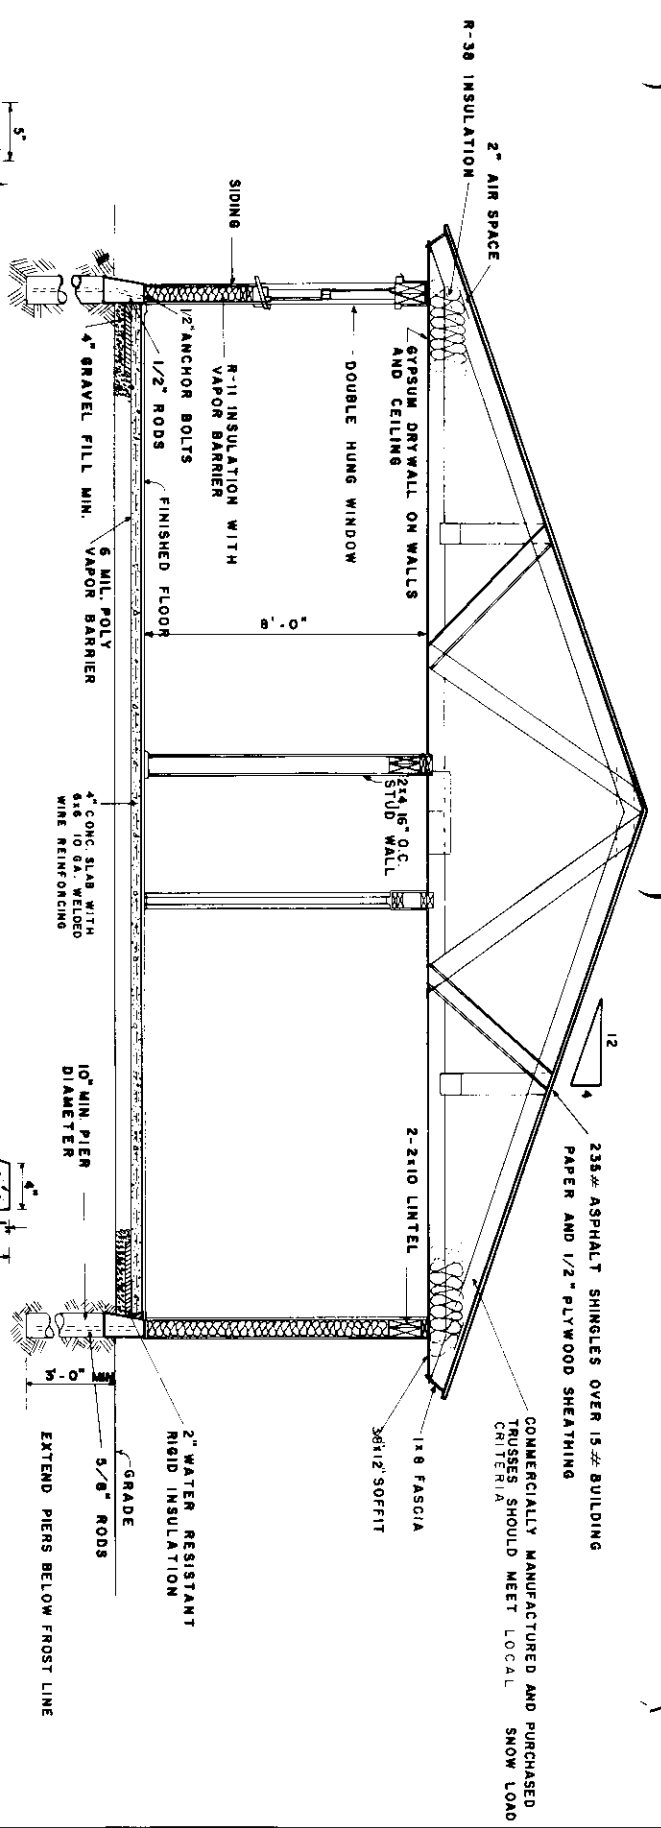


CROSS SECTION "A-A"

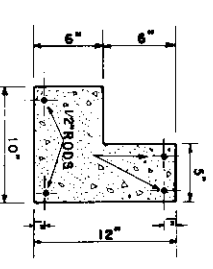

GRADE-BEAM DETAIL FOR BRICK VENEER WALL

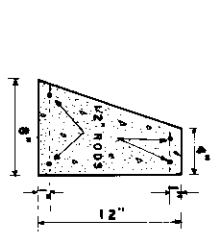

GRADE-BEAM DETAIL FOR FRAME WALL

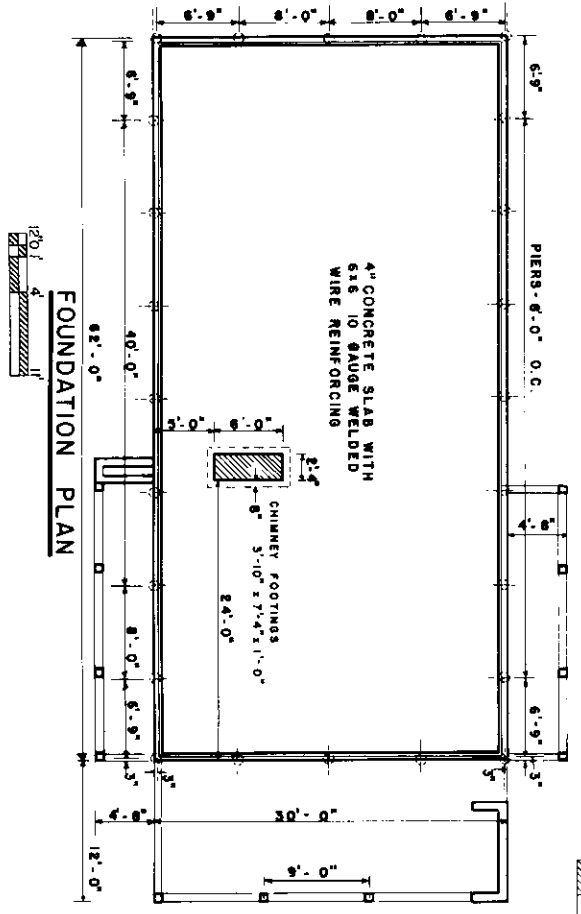

FOUNDATION PLAN

- CONSTRUCTION CHECK LIST**
- CHECK LOCAL BUILDING CODE AND LOAN COMPANY CRITERIA
 - ADEQUATELY NAIL AND ANCHOR JOINTS.
 - SHEATH CORNERS WITH 1/2" PLYWOOD OR HIGH DENSITY FIBERBOARD OR USE DIAGONAL BRACING.
 - USE EXTERIOR GLUED PLYWOOD WHEREVER IT MAY BE WETTED DURING OR AFTER CONSTRUCTION.
 - PRESSURE TREAT ALL WOOD WITH GROUND CONTACT AND PROVIDE OTHER NEEDED TERMITIC CONTROL.
 - R VALUES DEPEND ON LOCAL CLIMATE AND FUEL COSTS.
 - PROVIDE 1 SQ FT OF ATTIC VENT OPENINGS FOR EACH 150 SQ FT OF CEILING.
 - WEATHERIZE ALL OPENINGS AND JOINTS.

COOPERATIVE EXTENSION SERVICE
 AGRICULTURE AND HOME ECONOMICS

UNITED STATES DEPARTMENT OF AGRICULTURE COOPERATING

3 BEDROOM FARMHOUSE
 USDA 60 7161 SHEET 3 OF 3
 REV 85