

**FLOOR PLAN**

MARK	SIZE	DOOR SCHEDULE	TYPE	QUANTITY
①	3'-0" x 6'-8"	WOOD SOLID CORE	EXTERIOR	2
②	2'-8" x 6'-8"	WOOD HOLLOW CORE	INTERIOR	3
③	6'-0" x 6'-8"	WOOD	BIFOLD (4 PANELS)	2
④	2'-0" x 6'-8"	WOOD	BIFOLD INTERIOR	14
⑤	2'-6" x 6'-8"	WOOD HOLLOW CORE	INTERIOR	2
⑥	1'-6" x 6'-8"	WOOD HOLLOW CORE	INTERIOR	3
⑦	6'-0" x 6'-8"	GLASS SLIDING DOOR		1

MARK	SIZE	WINDOW SCHEDULE	TYPE	QUANTITY
△	4'-0" x 4'-0"	ALUMINUM HORIZONTAL SLIDING		4
△	6'-0" x 4'-0"	"		1
△	6'-0" x 4'-0"	"		1
△	3'-8" x 3'-0"	" DOUBLE HUNG		2

NOTE: USE INSULATED GLASS FOR ALL WINDOWS.


COOPERATIVE EXTENSION SERVICE  
AGRICULTURE AND HOME ECONOMICS

AND  
UNITED STATES DEPARTMENT OF AGRICULTURE COOPERATING


THREE BEDROOM HOUSE  
WITH DECK

USDA 1975     7207     SHEET 1 OF 5


REVISED 1985

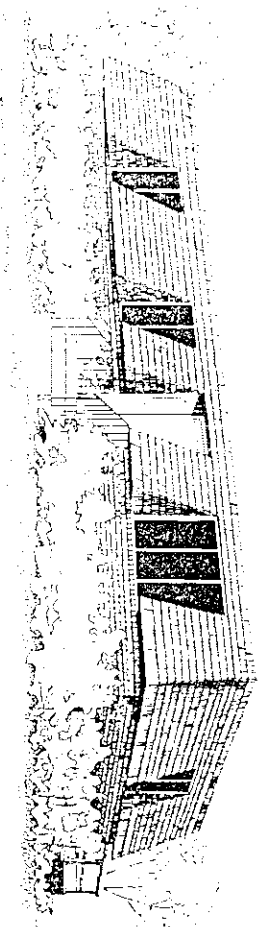

PERSPECTIVE (NOT TO SCALE)

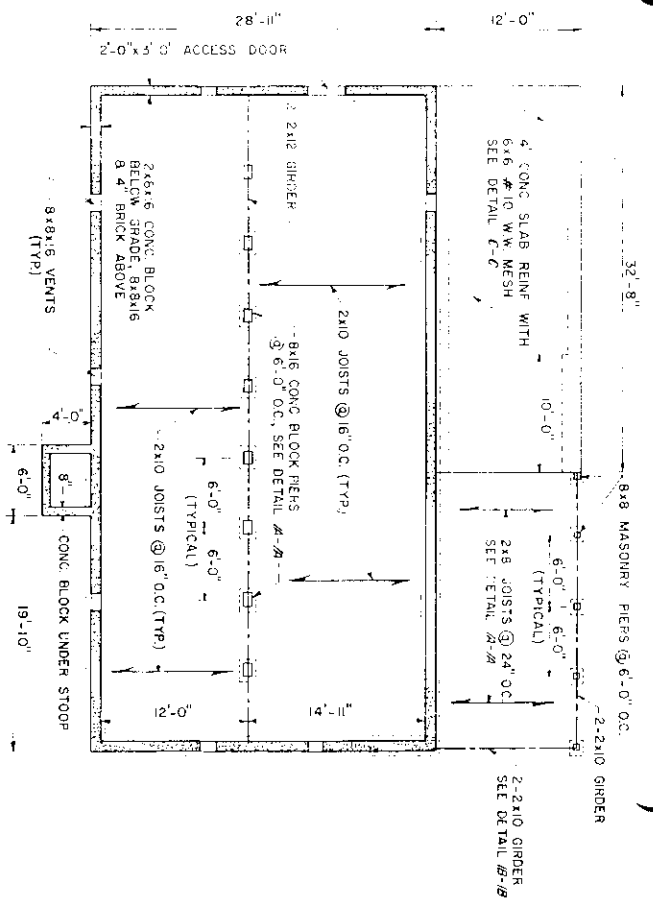


FOUNDATION PLAN

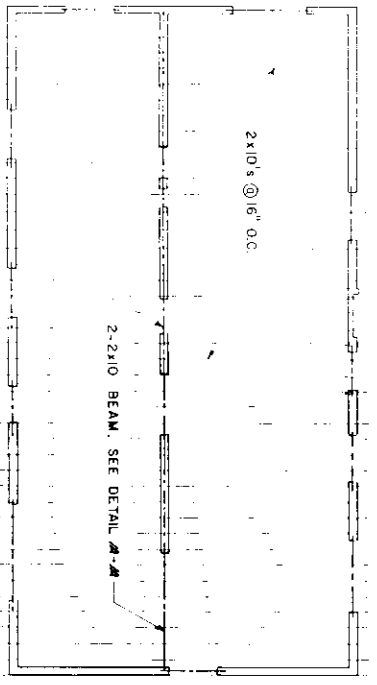

ROOF FRAMING PLAN

NOTE: ALL WALLS SHOWN ARE LOAD BEARING

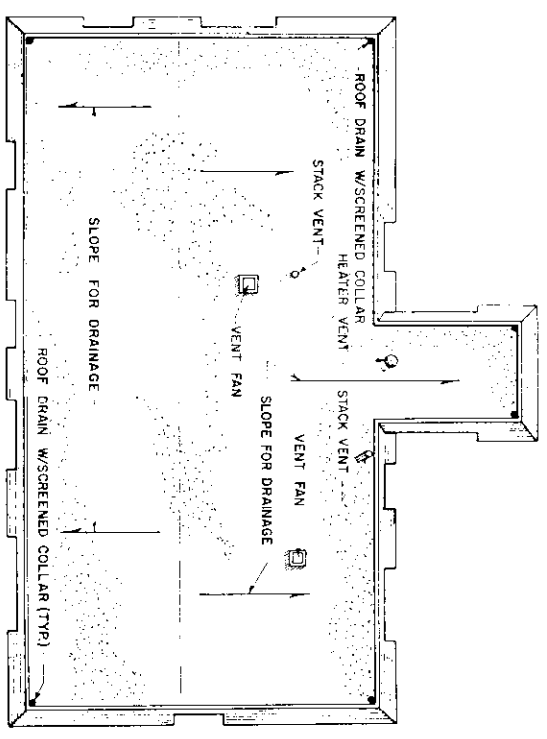

ROOF PLAN


COOPERATIVE EXTENSION WORK IN AGRICULTURE AND HOME ECONOMICS

UNITED STATES DEPARTMENT OF AGRICULTURE COOPERATING AND

THREE BEDROOM HOUSE WITH DECK

USDA 75 7207 SHEET 2 OF 5

REVISED 1985

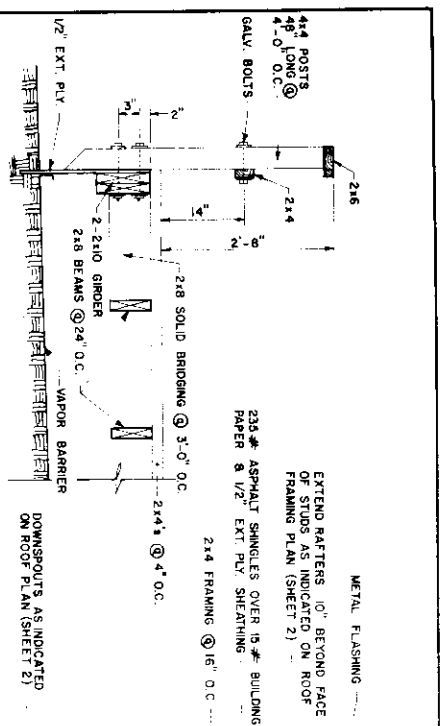


**SECTION B-B**

15 # BLDG PAPER OVER 1/2" SHEATHING  
BRICK VENEER  
1" AIR SPACE

NOTE: ALL WOOD USED ON DECK MUST BE EITHER SUITABLE FOR EXTERIOR USE OR CHEMICALLY TREATED TO WITHSTAND WEATHERING.

PLACE BRICK ON END @ 2x6 PLATE WHERE JOISTS PENETRATE

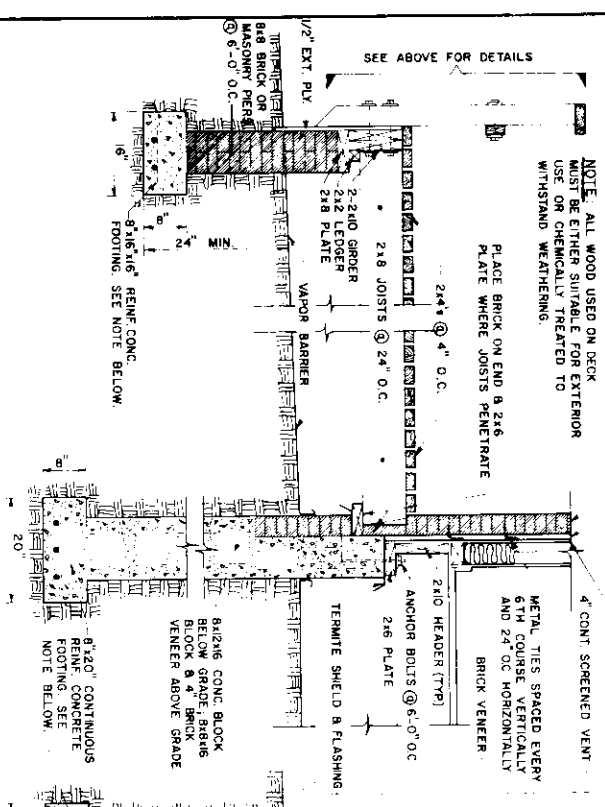


**SECTION A-A**

SCALE 3/4" = 1'-0" THROUGHOUT



**TYPICAL WALL SECTION**

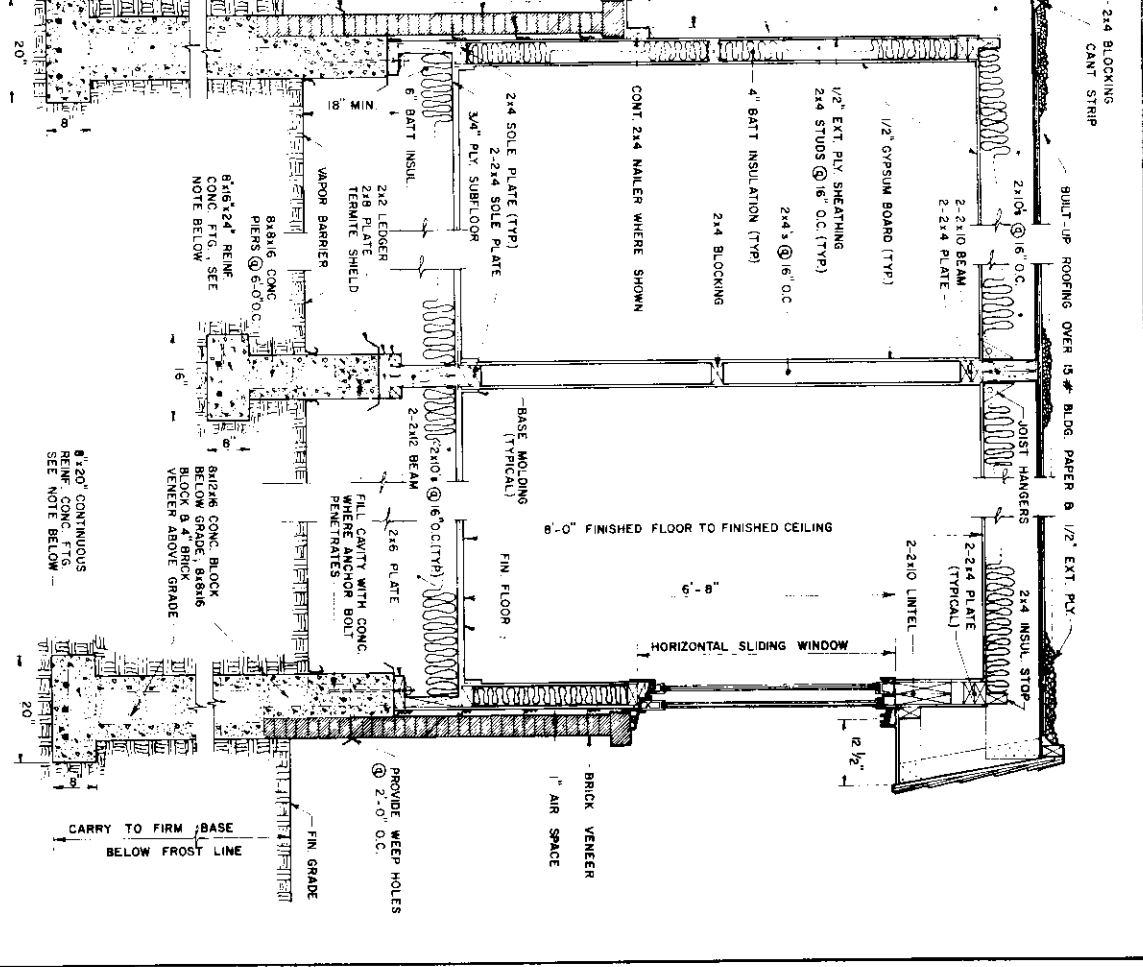


NOTE: ACTUAL FOOTING SIZE AND SIZE & AMOUNT OF REINFORCING BARS DEPEND ON SOIL TYPE AND PROPERTIES. CONSULT LOCAL BUILDING CODES BEFORE STARTING CONSTRUCTION.

COOPERATIVE EXTENSION WORK IN AGRICULTURE AND HOME ECONOMICS

UNITED STATES DEPARTMENT OF AGRICULTURE COOPERATING

USDA 75 7207 SHEET 3 OF 5


SEE SHEET 3 FOR TYPICAL CONSTRUCTION DETAILS

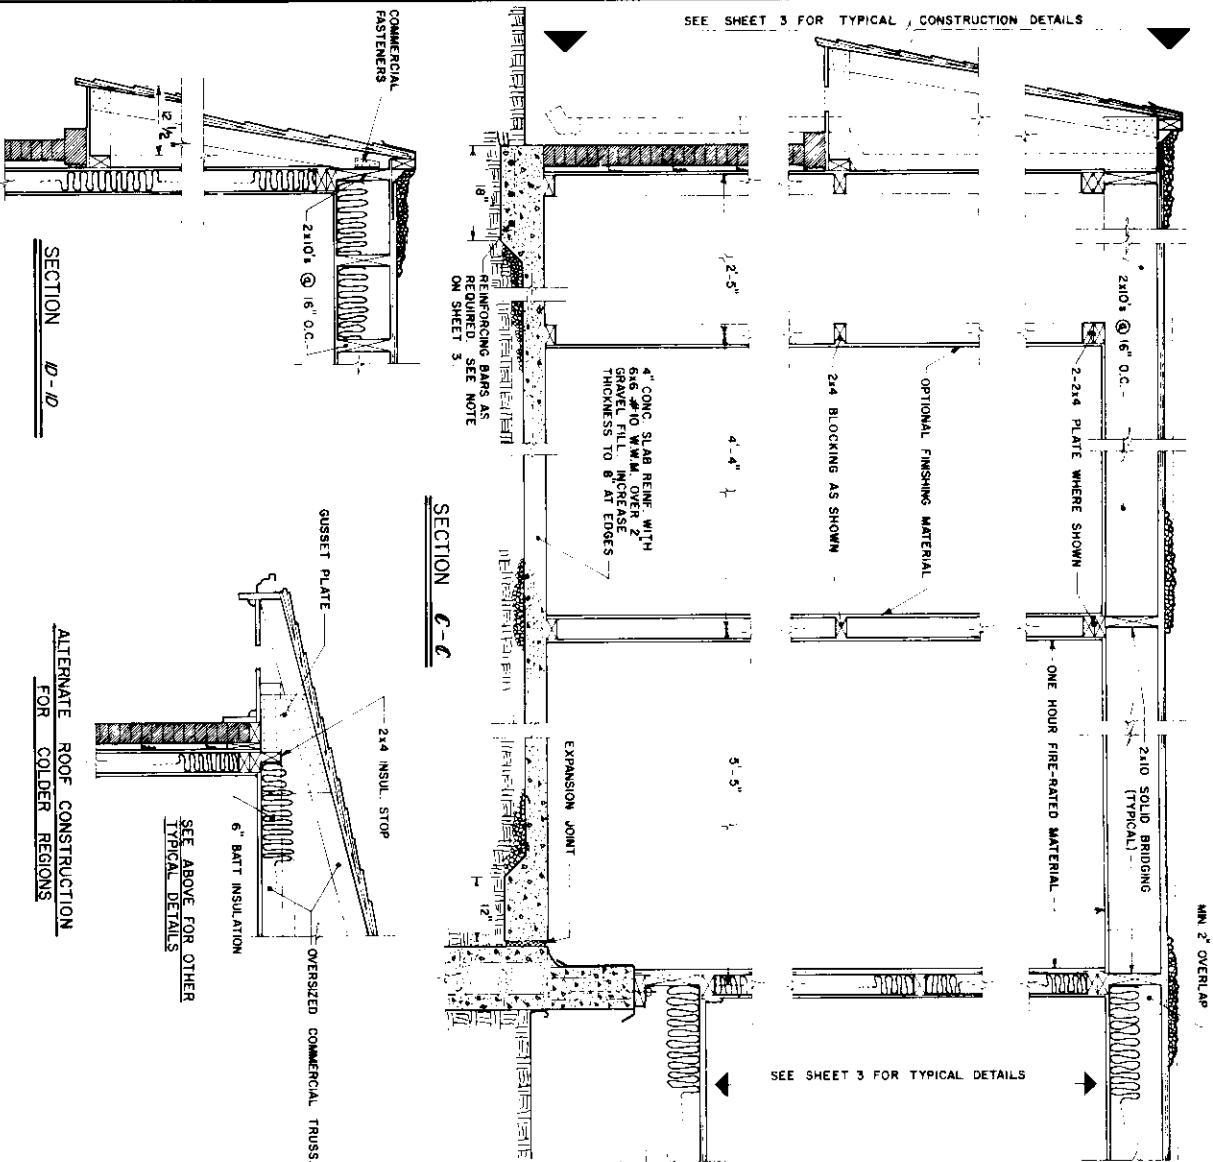


SECTION D-D

SECTION C-C

ALTERNATE ROOF CONSTRUCTION FOR COLDER REGIONS

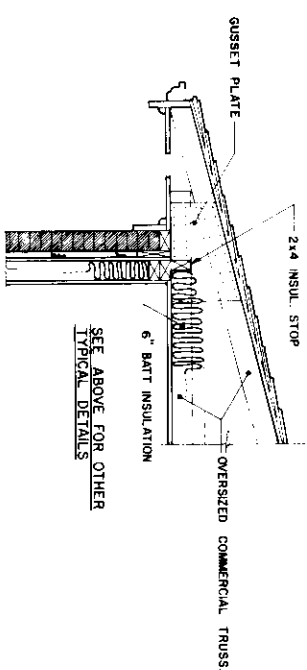


SEE ABOVE FOR OTHER TYPICAL DETAILS

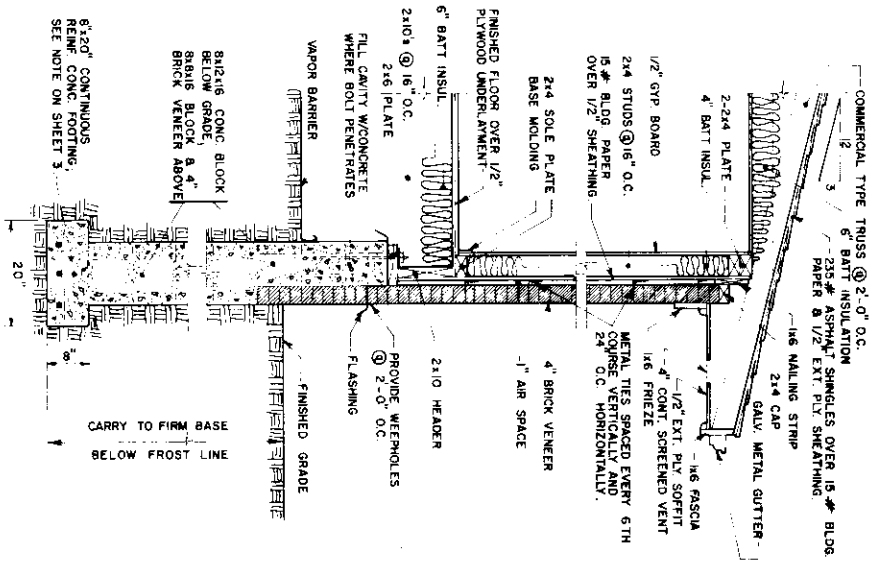


ALTERNATE WALL SECTION

SCALE: 3/4" = 1'-0" THROUGHOUT  
 COOPERATIVE EXTENSION WORK IN  
 AGRICULTURE AND HOME ECONOMICS

UNITED STATES DEPARTMENT OF AGRICULTURE COOPERATING	
THREE BEDROOM HOUSE	
WITH GARPORT AND DECK	
USDA	75 7207 SHEET 4 OF 5

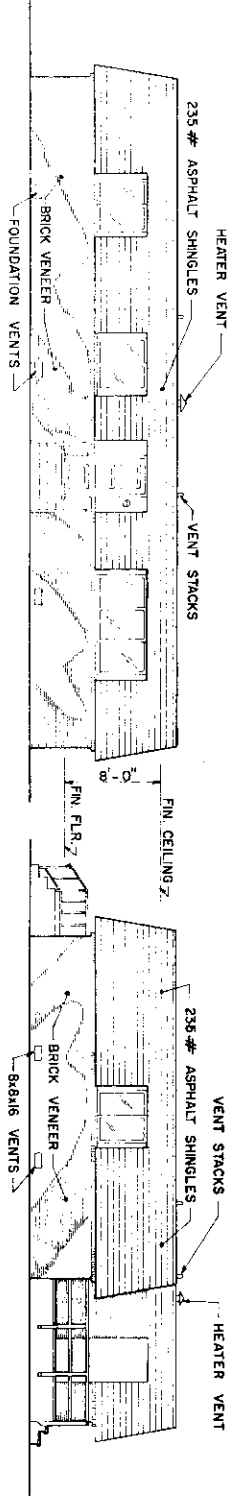

FRONT ELEVATION


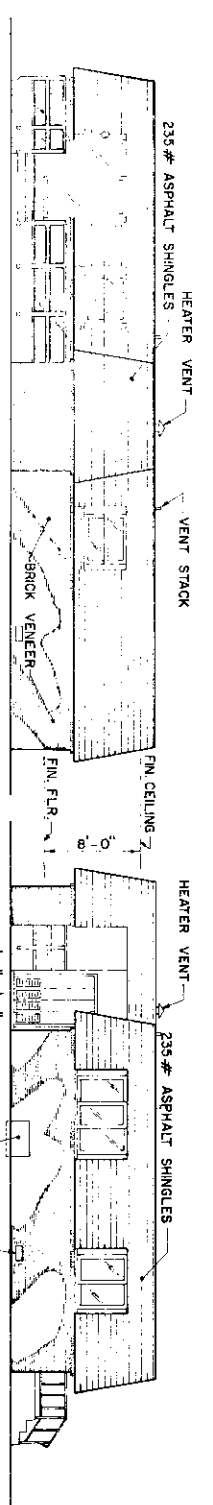


REAR ELEVATION


RIGHT ELEVATION

LEFT ELEVATION

EXTERIOR ELEVATIONS

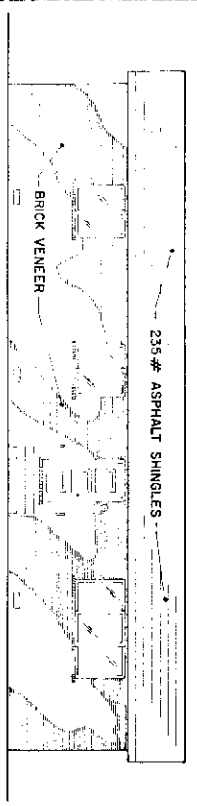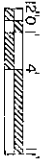

FRONT ELEVATION

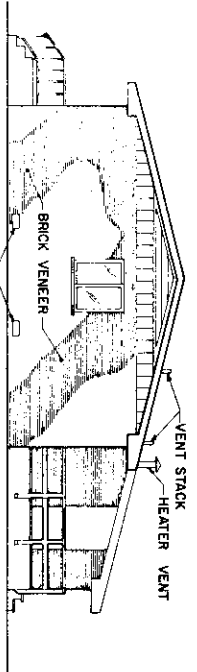

RIGHT ELEVATION

ALTERNATE ELEVATIONS



- CONSTRUCTION CHECK LIST
- CHECK LOCAL BUILDING CODE AND LOAN COMPANY CRITERIA. MEET 20 LB./SQ.-FT. SNOW LOAD CRITERIA).
  - ADEQUATELY NAIL AND ANCHOR JOINTS.
  - USE EXTERIOR GLED PLYWOOD WHEREVER IT MAY BE WETTED DURING OR AFTER CONSTRUCTION.
  - PRESSURE TREAT ALL WOOD WITH GROUND TERNITE CONTROL.
  - R VALUES DEPEND ON LOCAL CLIMATE AND FUEL COSTS.
  - PROVIDE 1 SQ.-FT. OF ATTIC VENT OPENINGS FOR EACH 150 SQ.-FT. OF CEILING.
  - WEATHERIZE ALL OPENINGS AND JOINTS.
  - SHEATH CORNERS WITH 1/2" PLYWOOD OR HIGH DENSITY FIBERBOARD OR USE DIAGONAL BRACING.
  - DOUBLE JOISTS UNDER TUBS AND OTHER HEAVY LOADS.

NOTE: EQUIVALENT INSULATION VALUES ARE AS FOLLOWS:  
 6" = R-28  
 4" = R-11

ALL SCALE AS INDICATED

COOPERATIVE EXTENSION WORK IN AGRICULTURE AND HOME ECONOMICS

UNITED STATES DEPARTMENT OF AGRICULTURE COOPERATING

AND  
 THREE BEDROOM HOUSE WITH DECK

USDA 75 7207 SHEET 5 OF 5

REVISED 1985