


NORTH ELEVATION
SCALE: 1/4" = 1'-0"

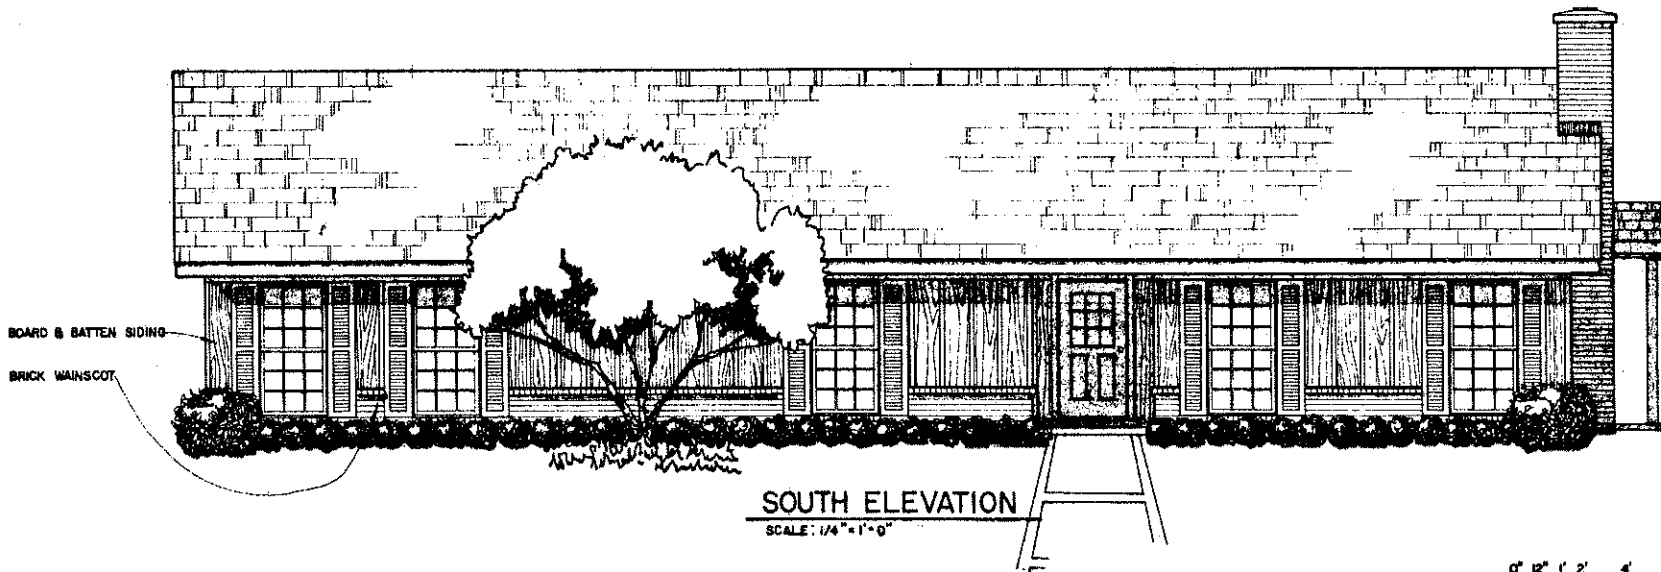


SOUTH ELEVATION
SCALE: 1/4" = 1'-0"

0' 12' 1' 2' 4' 6' 8'
SCALE: 1/4" = 1'-0" UNLESS OTHERWISE NOTED

SQUARE FOOTAGE
HEATED SPACE _____ 1954
CARPORT _____ 616
TOTAL _____ 2570 sq. ft.


BASED ON: MISS. ST. UNIV. PLAN NO. 7241

COOPERATIVE EXTENSION WORK IN AGRICULTURE AND HOME ECONOMICS STATE OF NORTH DAKOTA NORTH DAKOTA STATE UNIVERSITY OF AGRICULTURE AND APPLIED SCIENCE AND UNITED STATES DEPARTMENT OF AGRICULTURE COOPERATING		
3 - BEDROOM SPACE EFFICIENT		
MISS. '81	EX. 7228	SHEET 1 OF 6

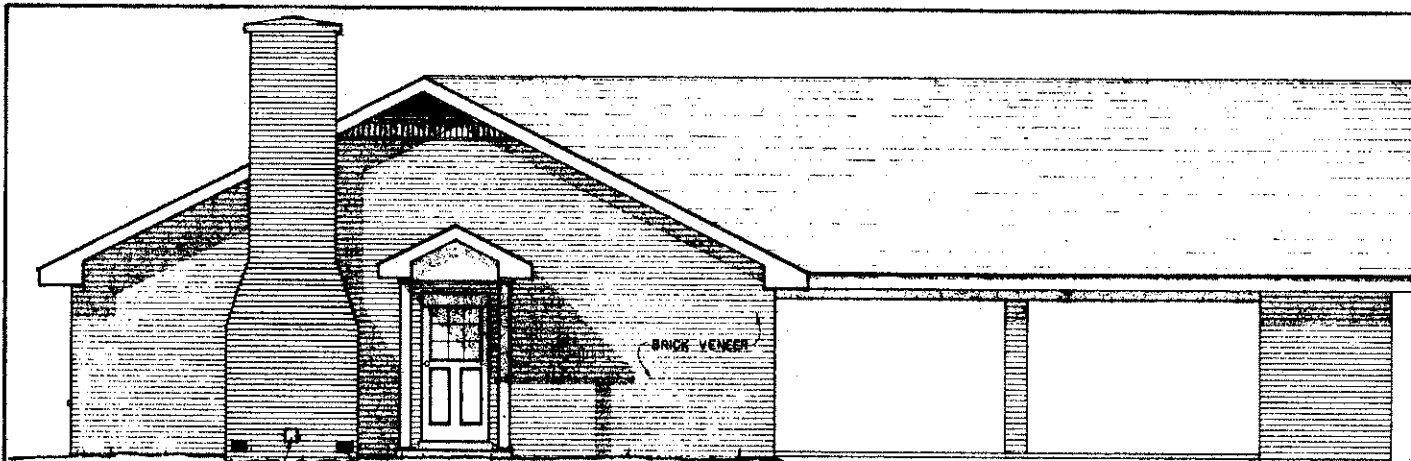


EAST ELEVATION

Scale: 1/4" = 1'-0"

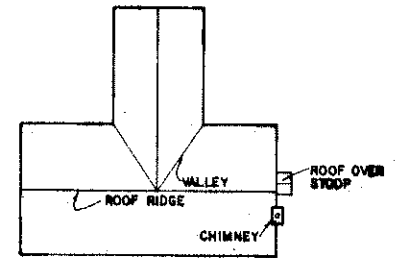

ROOF PLAN
NOT TO SCALE

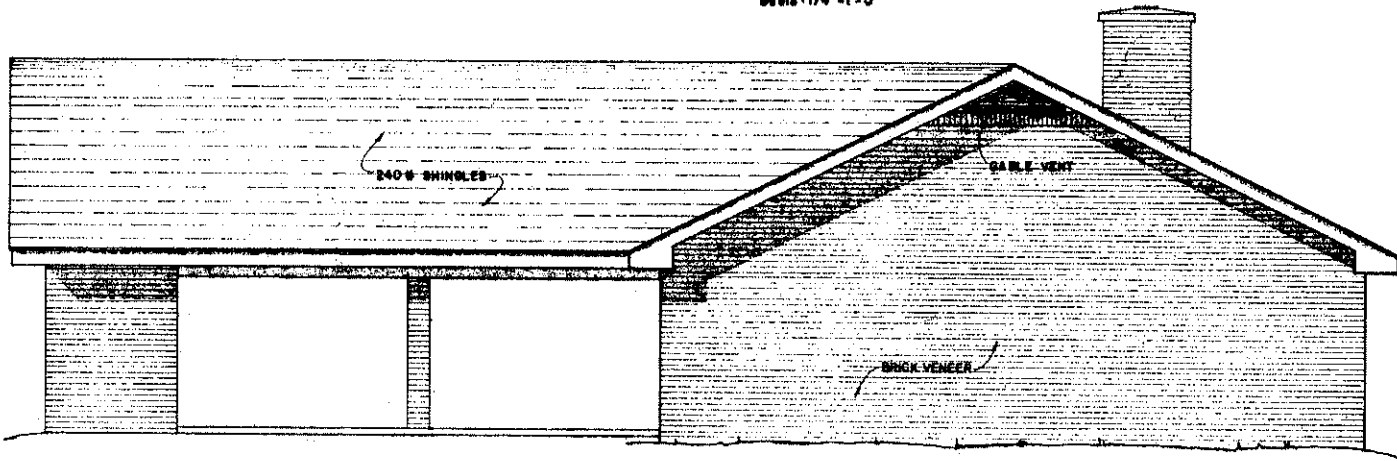

WEST ELEVATION

Scale: 1/4" = 1'-0"

DOOR SCHEDULE

SYM.	SIZE	DESCRIPTION
1	3'-0" x 6'-8"	EXTERIOR PANEL-STEEL CLAD
2	3'-0" x 6'-8"	EXTERIOR W/MULTI-LITE TOP-STEEL CLAD
3	3'-0" x 6'-8"	EXTERIOR PANEL
4	2'-6" x 6'-8"	INTERIOR PANEL
5	2'-0" x 6'-8"	INTERIOR PANEL
6	2'-8" x 6'-8"	INTERIOR PANEL
7	5'-0" x 6'-8"	INTERIOR DOUBLE BI-FOLD
8	3'-0" x 6'-8"	INTERIOR DOUBLE BI-FOLD
9	6'-0" x 7'-0"	FRAMED OPENING
10	7'-0" x 7'-0"	FRAMED OPENING
11	5'-0" x 7'-0"	FRAMED OPENING

NOTE: ALL STEEL CLAD EXTERIOR DOORS TO HAVE INSULATED CORE

WINDOW SCHEDULE

SYM.	SIZE	DESCRIPTION
A	3'-0" x 6'-0"	SINGLE HUNG-ALUMINUM FRAME
B	3'-0" x 4'-6"	SINGLE HUNG-ALUMINUM FRAME
C	3'-0" x 3'-0"	SINGLE HUNG-ALUMINUM FRAME
D	2'-0" x 3'-0"	SINGLE HUNG-ALUMINUM FRAME

NOTE: ALL WINDOWS TO BE CERTIFIED INSULATING WITH DOUBLE GLAZING.

FOR OPTIMUM ENERGY EFFICIENCY AND LOWER UTILITY COSTS, SITE WITH ROOF RIDGE EAST TO WEST

0" 12" 1' 2' 4' 6' 8'
SCALE: 1/4" = 1'-0" UNLESS OTHERWISE NOTED


COOPERATIVE EXTENSION WORK IN AGRICULTURE AND HOME ECONOMICS

STATE OF NORTH DAKOTA
NORTH DAKOTA STATE UNIVERSITY
OF AGRICULTURE AND APPLIED SCIENCE


AND UNITED STATES DEPARTMENT OF AGRICULTURE COOPERATING

3-BEDROOM SPACE EFFICIENT


MISS. '81 EX. 7228 SHEET 2 OF 6

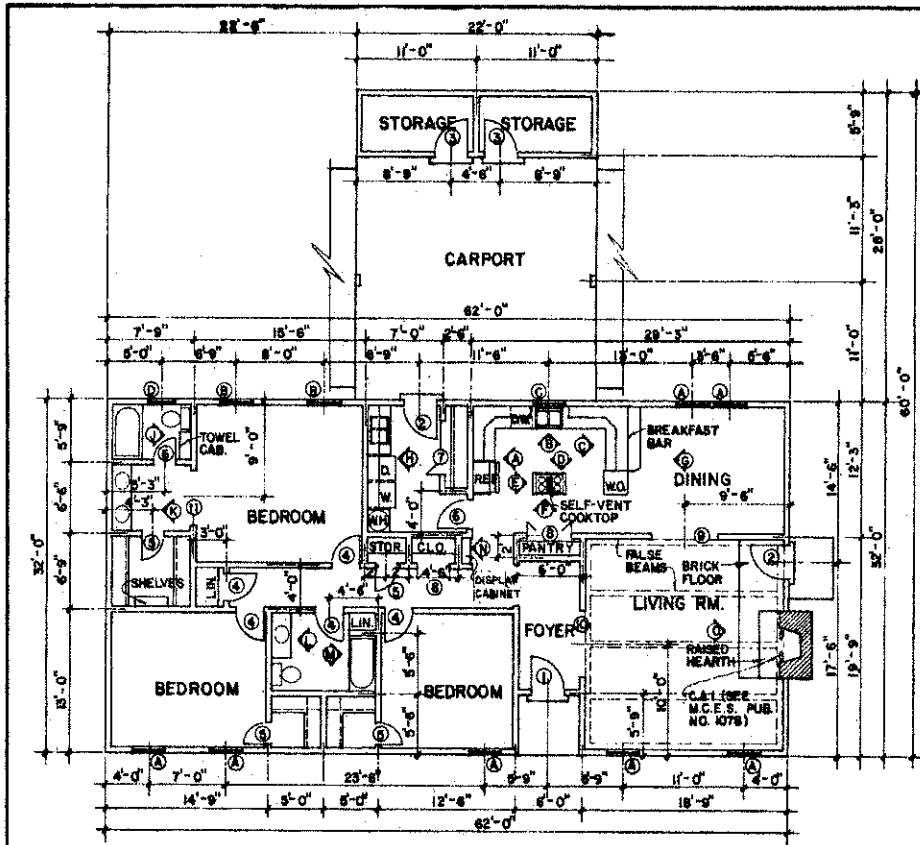


FLOOR PLAN
 SCALE: 1/8" = 1'-0"
 12' 0" 2' 4" 6" 12'

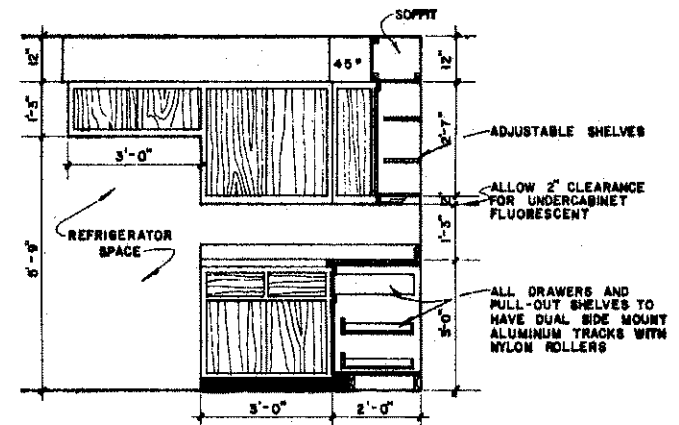

ELEVATION A

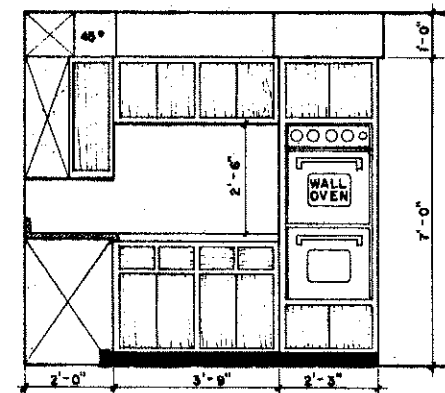

ELEVATION C

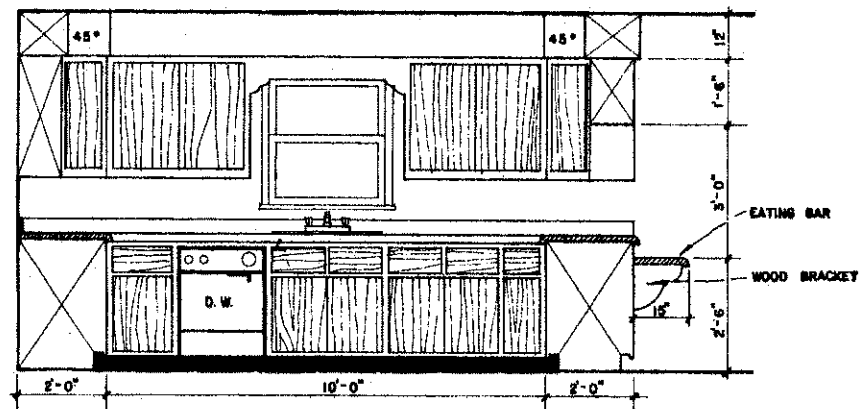

ELEVATION B

CABINET ELEVATIONS
 SCALE 1/2" = 1'-0"







SCALE: 1/2" = 1'-0" UNLESS OTHERWISE NOTED






COOPERATIVE EXTENSION WORK IN
 AGRICULTURE AND HOME ECONOMICS
 STATE OF NORTH DAKOTA
 NORTH DAKOTA STATE UNIVERSITY
 OF AGRICULTURE AND APPLIED SCIENCE
 AND
 UNITED STATES DEPARTMENT OF AGRICULTURE COOPERATING

3-BEDROOM SPACE EFFICIENT

MISS. '61	EX. 7228	SHEET 3 OF 6
-----------	----------	--------------

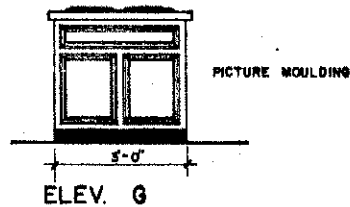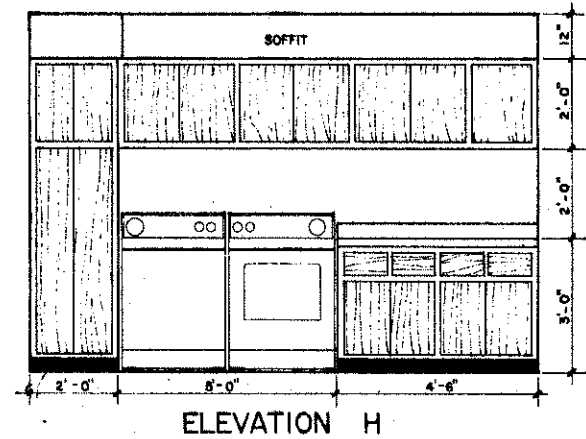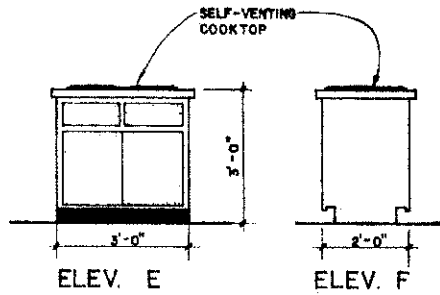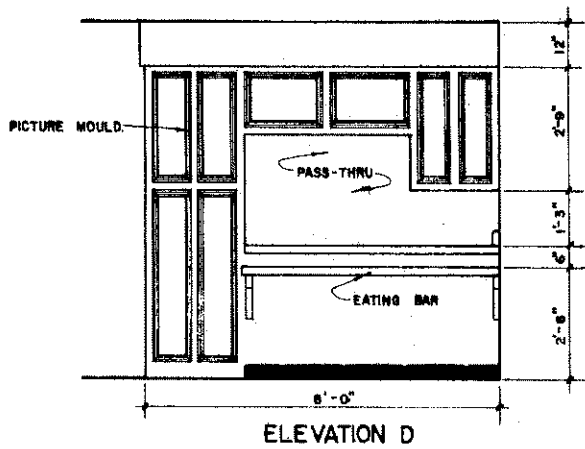

CABINET ELEVATIONS
SCALE: 1/2" = 1'-0"

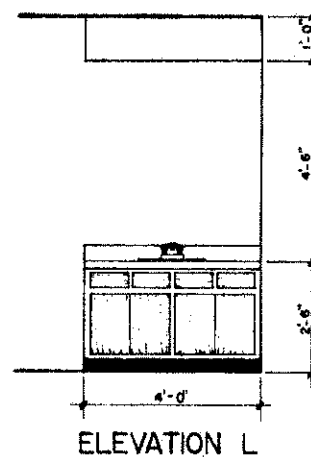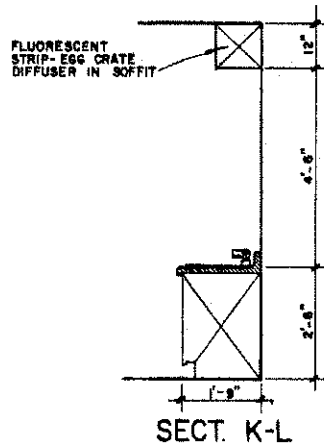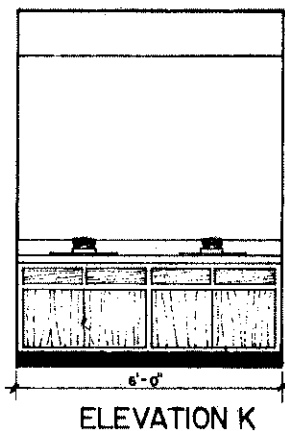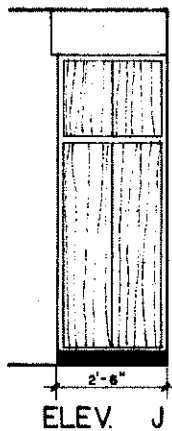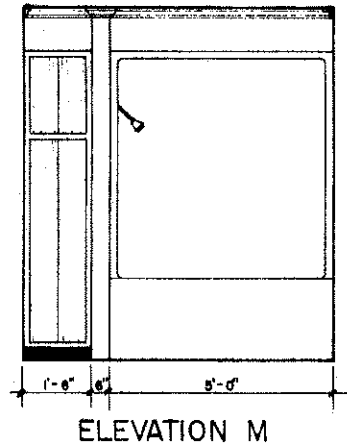


SCALE: 1/2" = 1'-0" UNLESS OTHERWISE NOTED


COOPERATIVE EXTENSION WORK IN
AGRICULTURE AND HOME ECONOMICS
STATE OF NORTH DAKOTA
NORTH DAKOTA STATE UNIVERSITY
OF AGRICULTURE AND APPLIED SCIENCE
AND
UNITED STATES DEPARTMENT OF AGRICULTURE COOPERATING

3-BEDROOM SPACE EFFICIENT


MISS. '81 EX. 7228 SHEET 4 OF 6

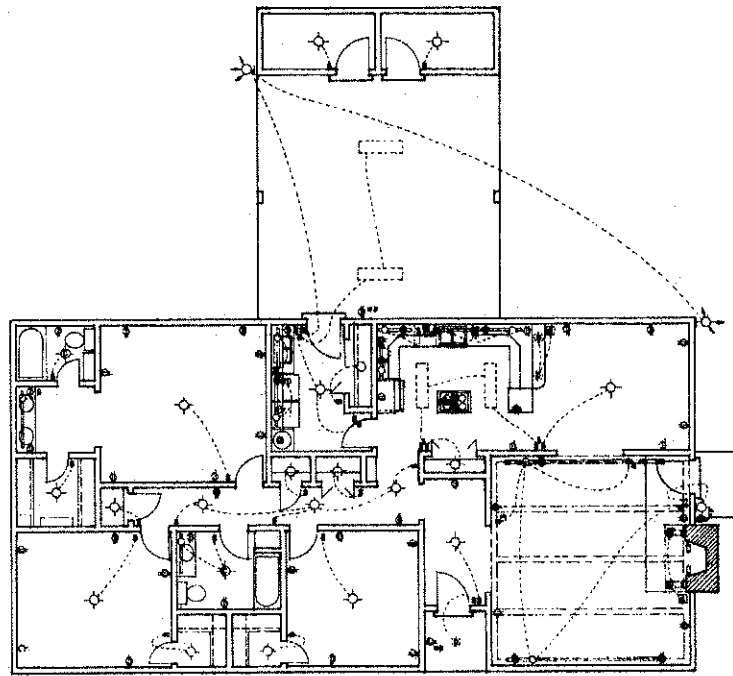


ELECTRICAL PLAN
SCALE: 1"=0'

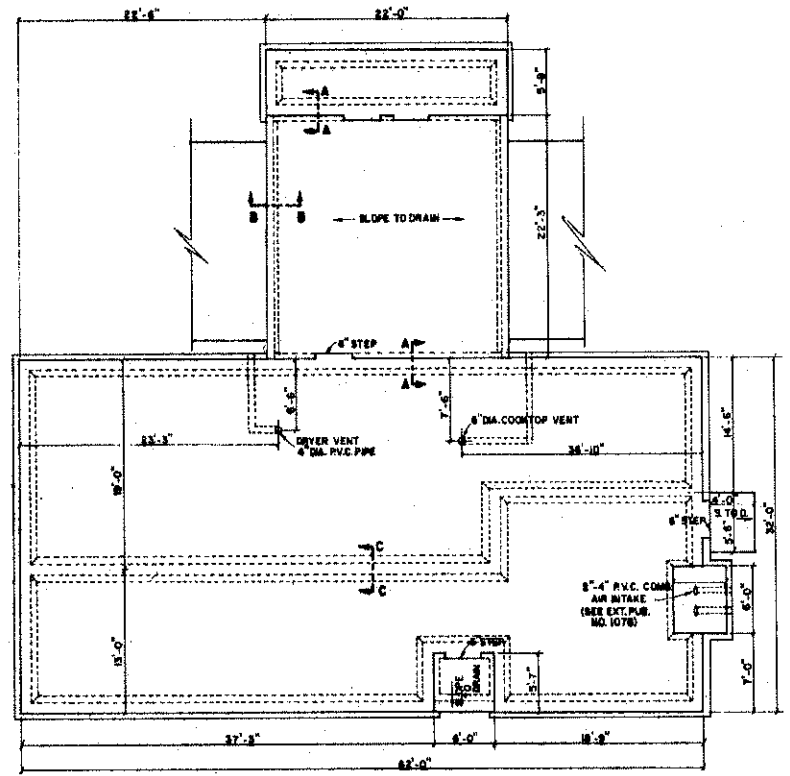

FOUNDATION PLAN
SCALE: 1/8"=1'-0"

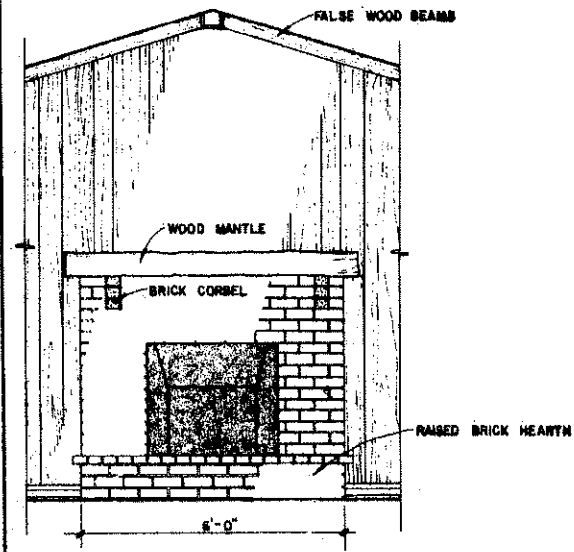


ELEVATION 0

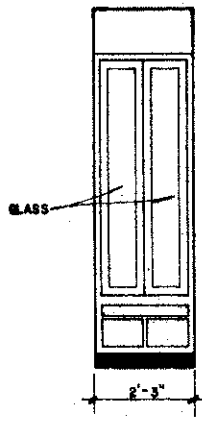

ELEV. N

NOTE: ALL FOUNDATION SOILS SHALL BE THOROUGHLY TREATED FOR TERMITE PROTECTION.
ALL FILL SOIL SHALL BE COMPACTED TO 95% STANDARD PROTECTION.

NOTE: TELEVISION AND TELEPHONE OUTLETS SHALL BE LOCATED BY OWNER.

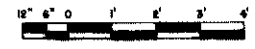


SCALE: 1/8"=1'-0" UNLESS OTHERWISE NOTED


COOPERATIVE EXTENSION WORK IN AGRICULTURE AND HOME ECONOMICS
STATE OF NORTH DAKOTA
NORTH DAKOTA STATE UNIVERSITY
OF AGRICULTURE AND APPLIED SCIENCE
AND UNITED STATES DEPARTMENT OF AGRICULTURE COOPERATING

3-BEDROOM SPACE EFFICIENT


MISS. '81 EX. 7228 SHEET 5 OF 6

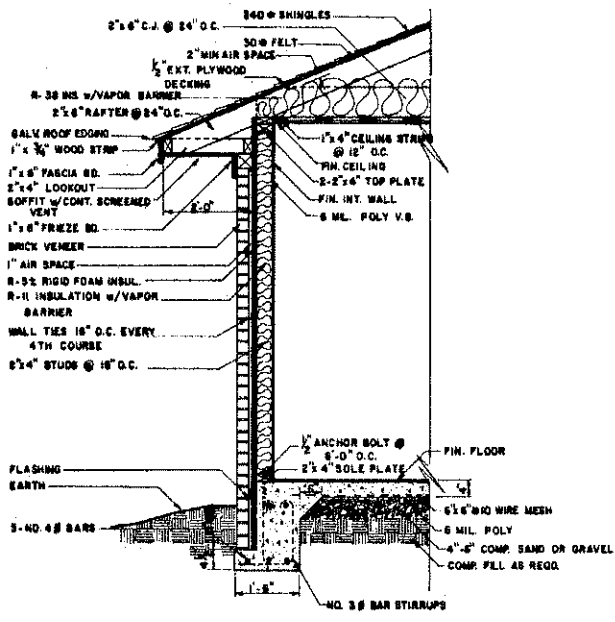


TYP. WALL SECTION
Scale: 1/2" = 1'-0"
0' 1' 2' 3'

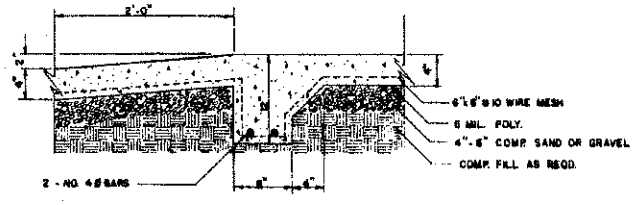

SECTION BB
Scale: 1" = 1'-0"

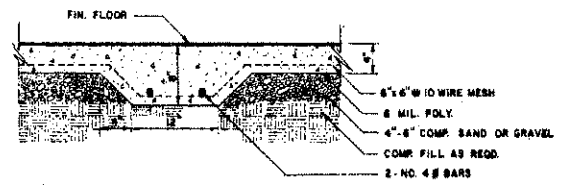

SECTION CC
Scale: 1" = 1'-0"

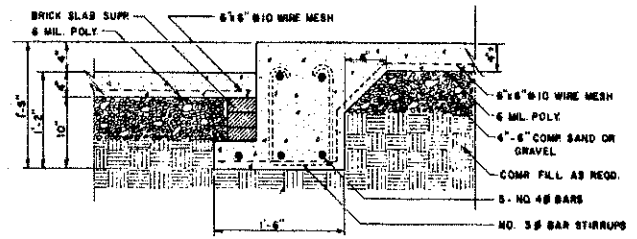

SECTION AA
Scale: 1" = 1'-0"

FOUNDATION DETAILS
Scale: 1" = 1'-0"

ELECTRICAL SCHEDULE	
SYMBOL	DESCRIPTION
S	SINGLE POLE SWITCH
S ₃	THREE WAY SWITCH
S ₄	FOUR WAY SWITCH
D	DINNER SWITCH
D ₃	THREE WAY DIM. SWITCH
R	DUPLEX RECEPTACLE
R _W	WATERPROOF OUTLET
R _R	RANGE OUTLET
R _{DW}	DISHWASHER OUTLET
R _{CD}	CLOTHES DRYER OUTLET
RECESSED 1x4	TWO TUBE FLUORESCENT LIGHT w/ PRISMATIC DIFFUSER
FLUORESCENT STRIP	IN SOFFIT, COVE, CABINET
L	LIGHTING OUTLET
L _R	RECESSED DOWN LIGHT
L _B	BRACKET LIGHT OUTLET
L _W	WATERPROOF FLOOD LIGHT w/ THREE BULBS
L _F	COMB VENT FAN, LIGHT, HEATER
L _F	FIREPLACE FAN
S _P	SPECIAL PURPOSE OUTLET

12" 9" 6" 3" 0' 1' 2'
ALL SCALE 1'-0" UNLESS OTHERWISE NOTED

COOPERATIVE EXTENSION WORK IN
AGRICULTURE AND HOME ECONOMICS
STATE OF NORTH DAKOTA
NORTH DAKOTA STATE UNIVERSITY
OF AGRICULTURE AND APPLIED SCIENCE
AND
UNITED STATES DEPARTMENT OF AGRICULTURE COOPERATING

3 - BEDROOM SPACE EFFICIENT

MISS. '81 EX. 7228 SHEET 6 OF 6