



**NORTH ELEVATION**  
 1/2" = 1' SCALE

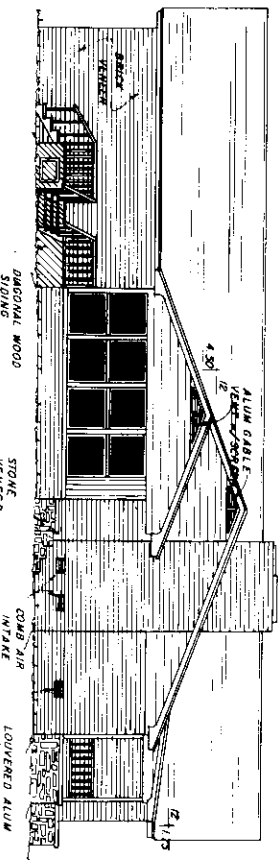


**WEST ELEVATION**  
 1/2" = 1' SCALE

**FOR OPTIMUM ENERGY EFFICIENCY AND LOWER UTILITY COST, SITE WITH ROOF RIDGE EAST TO WEST AS SHOWN.**

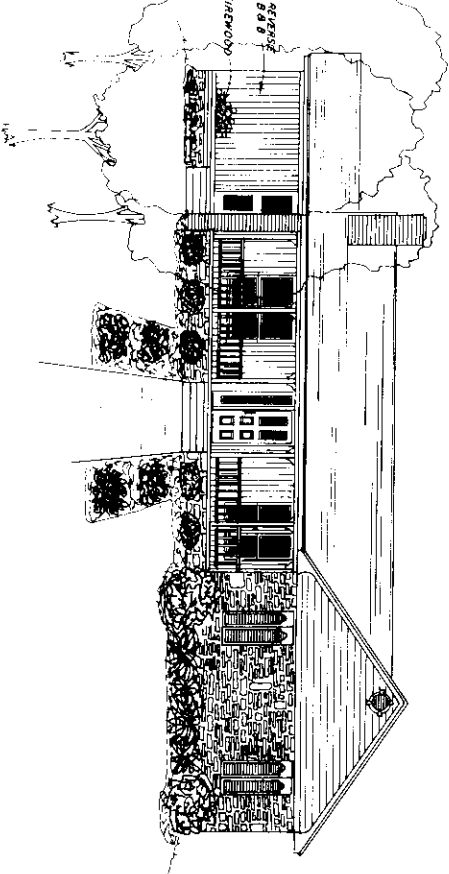

**SOUTH ELEVATION**  
 1/2" = 1' SCALE


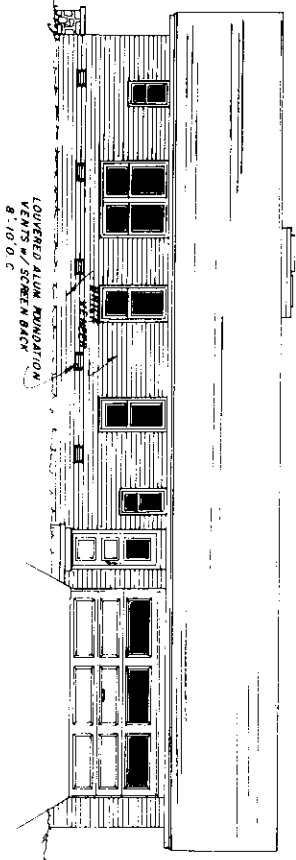


**EAST ELEVATION**  
 1/2" = 1' SCALE

COOPERATIVE EXTENSION WORK IN  
 AGRICULTURE AND HOME ECONOMICS

UNITED STATES DEPARTMENT OF AGRICULTURE COOPERATING  
 AND  
 STEER SAYER III  
 3-BR. ENERGY EFFICIENT HOUSE  
 MISS '81 EX. 7230 SHEET 1 OF 5

KEY PLAN  
 1/2" = 4' SCALE

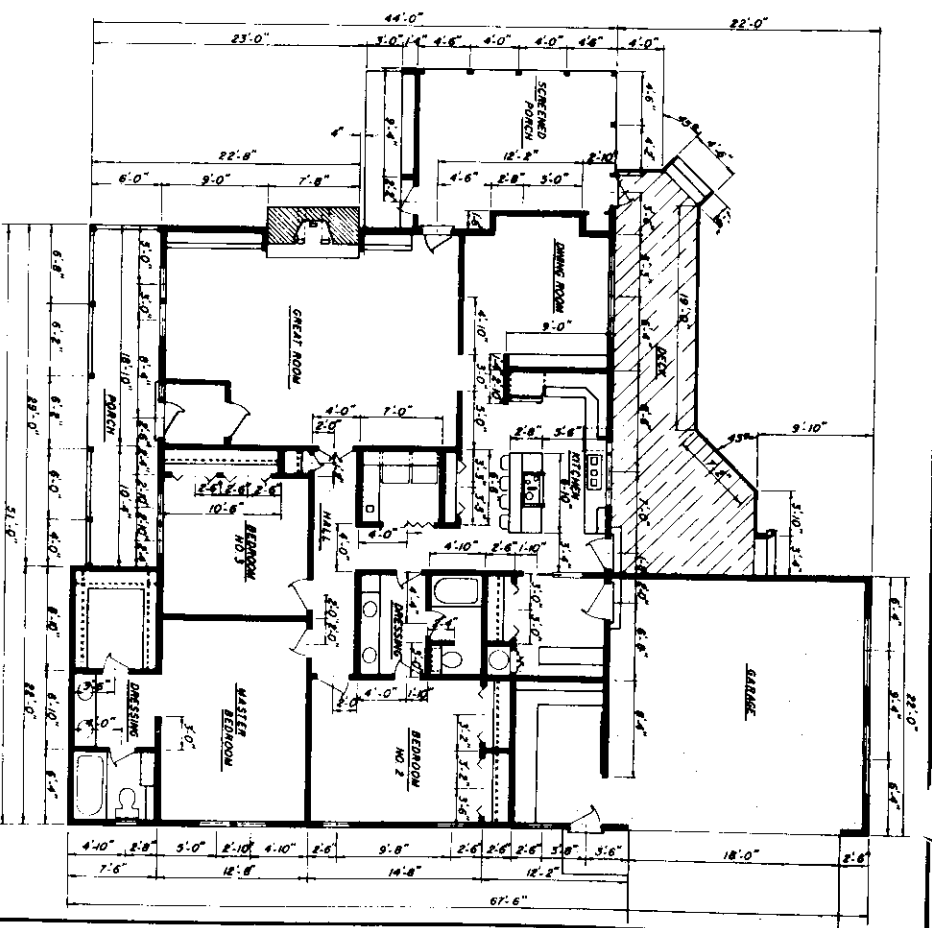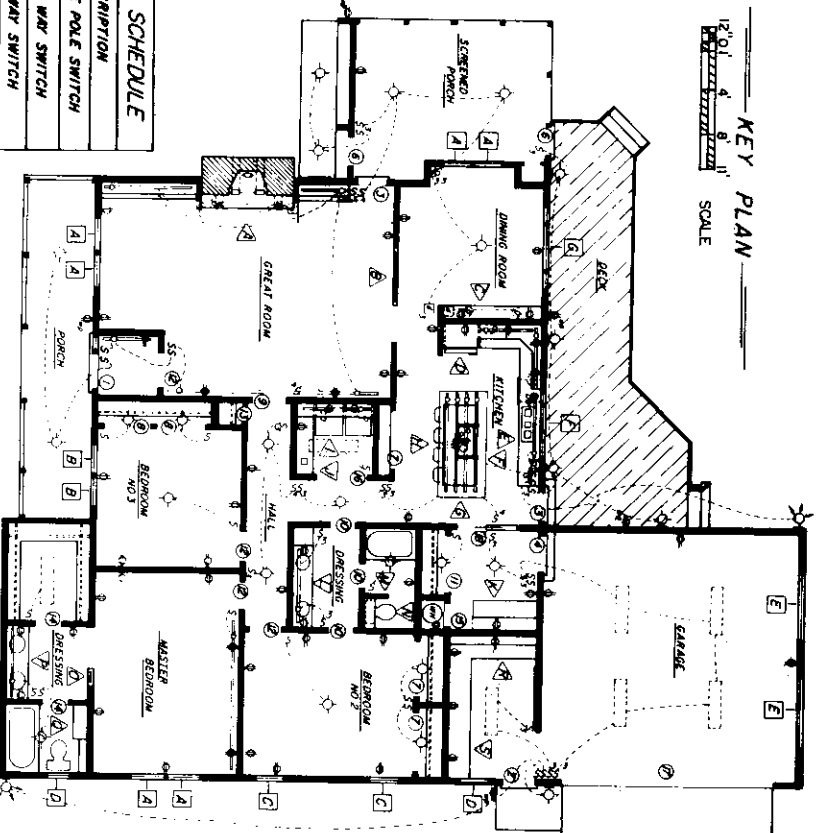

DIMENSION PLAN  
 1/2" = 4' SCALE

ELECTRICAL SCHEDULE

SYMBOL	DESCRIPTION
1	SINGLE POLE SWITCH
2	THREE WAY SWITCH
3	FOUR WAY SWITCH
4	DIMMER SWITCH
5	THREE WAY DIM. SWITCH
6	DUPLEX RECEPTACLE
7	WATERPROOF OUTLET
8	RANGE OUTLET
9	DISHWASHER OUTLET
10	CLOTHES DRYER OUTLET
11	RECESSED 1/4" TWO TUBE FLUORESCENT LIGHT w/ MISMATIC DIFFUSER
12	FLUORESCENT STRIP IN SOFFIT, CONE, CABINET
13	LIGHTING OUTLET
14	RECESSED DOWN LIGHT
15	BRACKET LIGHT OUTLET
16	WATERPROOF FLOOD LIGHT w/ THREE BULBS
17	COMB VENT FAN, LIGHT, HEATER
18	FIREPLACE FAN
19	SPECIAL PURPOSE OUTLET

WINDOW SCHEDULE








SYMBOL	SIZE	DESCRIPTION	NO. REQ.
A	2'-8" x 5'-0"	SING HUNG BRZ TONE	4
B	2'-4" x 5'-0"	" " " "	2
C	2'-6" x 5'-0"	" " " "	2
D	2'-6" x 3'-0"	" " " "	2
E	5'-0" x 2'-0"	HORIZ SLIDING	2
F	5'-4" x 3'-0"	CASEMENT	1
G	7'-0" x 6'-0"	" " " "	1

DOOR SCHEDULE

SYMBOL	SIZE	DESCRIPTION	NO. REQ.
1	3'-0" x 6'-8"	EXT MULTI-LITE TOP w/ SIDE LITE	1
2	2'-8" x 6'-8"	EXT MULTI-LITE TOP	1
3	2'-6" x 6'-8"	EXT FRENCH DR	2
4	3'-0" x 6'-8"	EXT MULTI-LITE TOP	1
5	5'-0" x 6'-8"	ATRIUM DR	0
6	2'-6" x 6'-8"	BROWNTONE ALUM. SCR DR	2
7	5'-0" x 6'-8"	BI-FOLD DOOR	3
8	4'-0" x 6'-8"	" " " "	2
9	3'-0" x 6'-8"	DOUBLE BAY WINDOW	1
10	2'-0" x 6'-8"	INT PANEL DR	3
11	4'-8" x 6'-8"	BI-FOLD DOOR	1
12	2'-8" x 6'-8"	INT PANEL DR	3
13	1'-2" x 6'-8"	" " " "	1
14	2'-2" x 6'-8"	" " " "	2
15	1'-10" x 6'-8"	BAY WINDOW DR	1
16	4'-4" x 6'-8"	ACCORDION DR	1
17	18'-0" x 7'-0"	OVER HEAD GAR. DR	1
18	2'-4" x 6'-8"	POCKET DOOR	1

COOPERATIVE EXTENSION WORK IN AGRICULTURE AND HOME ECONOMICS

UNITED STATES DEPARTMENT OF AGRICULTURE COOPERATING  
 STEPSAVER II  
 3-BR ENERGY EFFICIENT HOUSE  
 MISS '81 EX. 7230 SHEET 2 OF 5

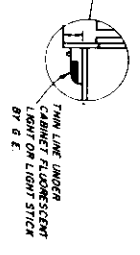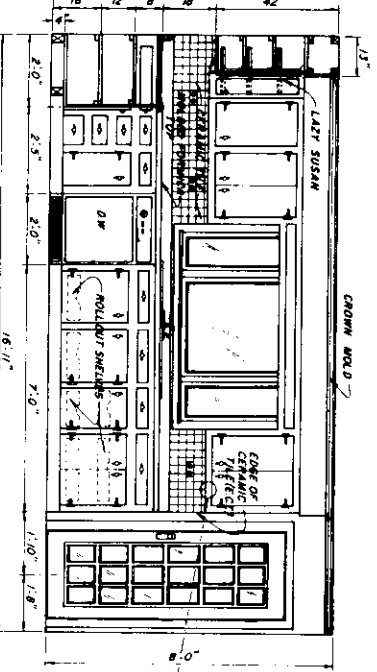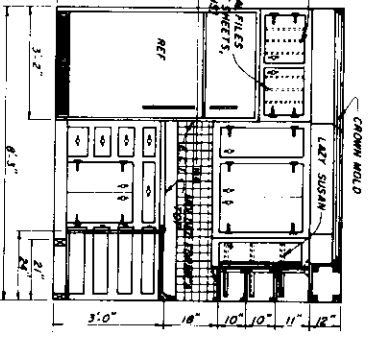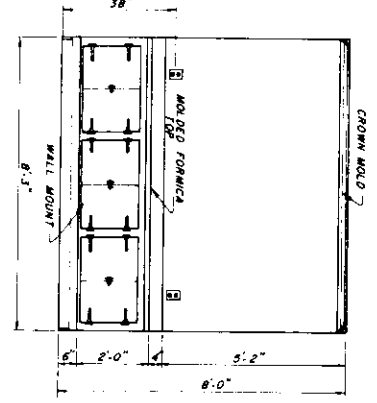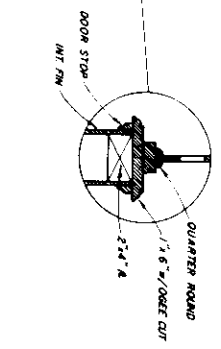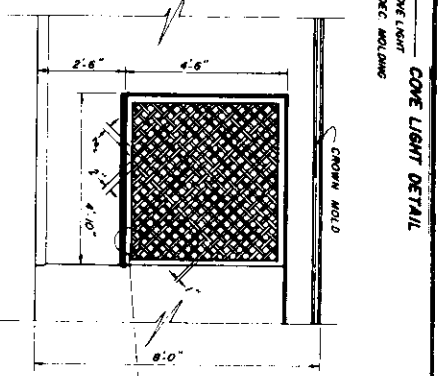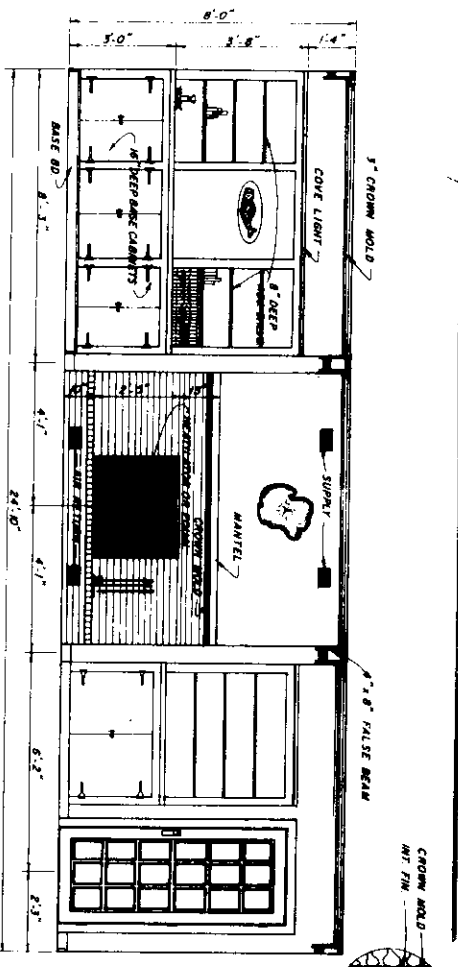




▲ "C"

▲ "D"

▲ "E"

▲ "A"

▲ "B"

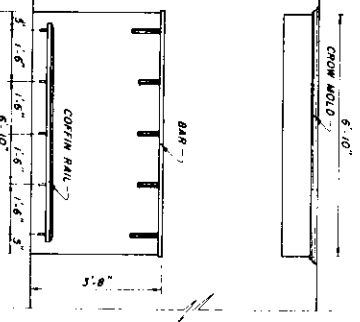
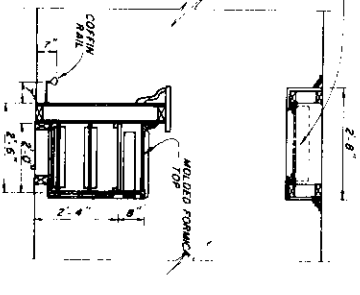
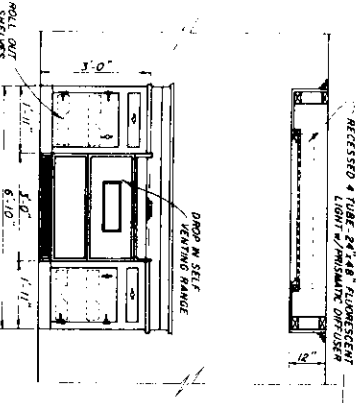


CABINET ELEVATIONS  
SCALE: 1/8\"/>

NOTE:  
ALL PULL-OUT SHELVES AND DRAWERS  
SHALL HAVE DUAL SPOT MOUNT ALUMINUM  
TRACKS WITH NYLON ROLLERS.

COOPERATIVE EXTENSION WORK IN  
AGRICULTURE AND HOME ECONOMICS

UNITED STATES DEPARTMENT OF AGRICULTURE COOPERATING  
AND  
STEP SAVER II  
3-BR. ENERGY EFFICIENT HOUSE  
MISS '81 EX. 7230 SHEET 3 OF 5

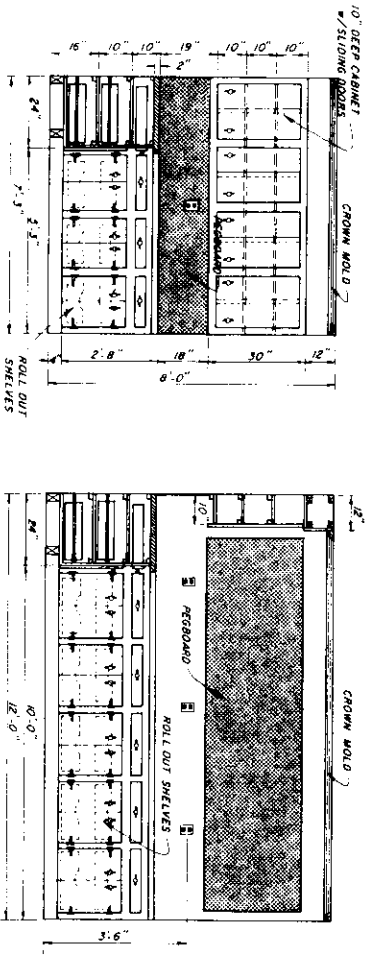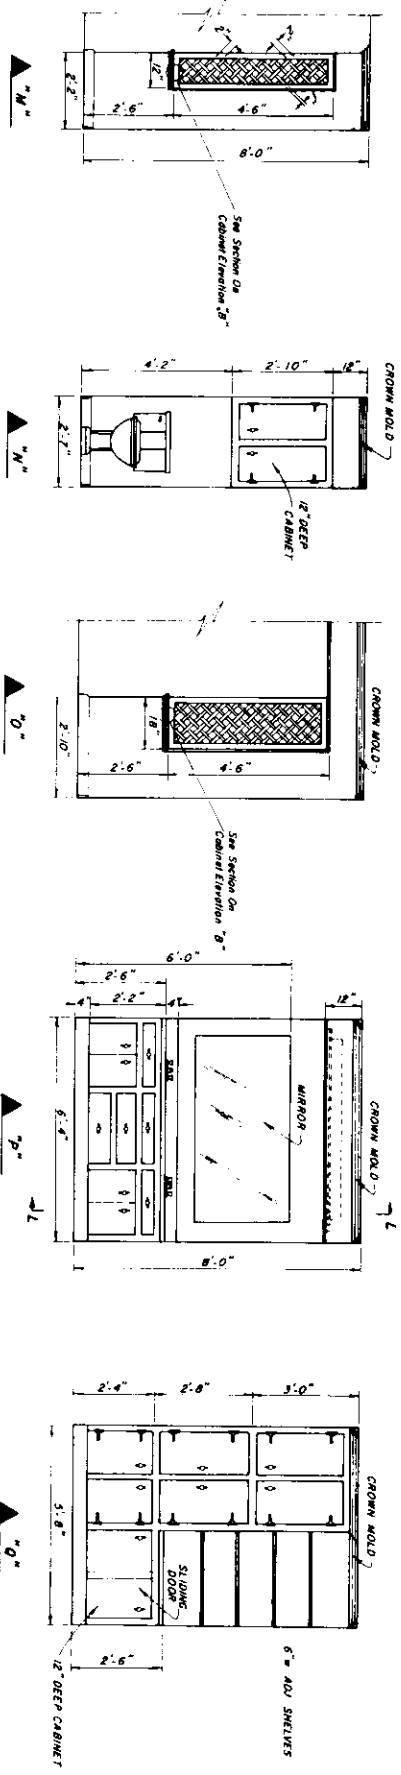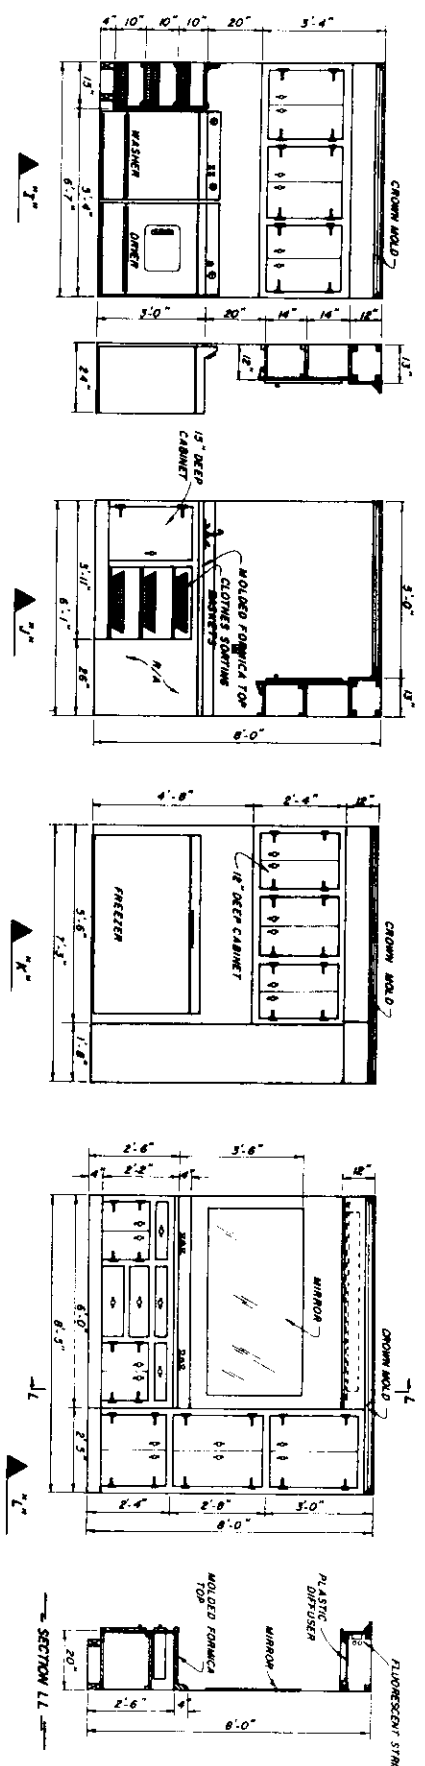


CABINET ELEVATIONS  
 1/8" = 1'-0"  
 SCALE

NOTE:  
 ALL PULL-OUT SHELVES AND DRAWERS  
 SHALL HAVE DUAL SIDE MOUNT  
 ALUMINUM TRACKS WITH NYLON  
 ROLLERS.

COOPERATIVE EXTENSION WORK IN  
 AGRICULTURE AND HOME ECONOMICS


UNITED STATES DEPARTMENT OF AGRICULTURE COOPERATING  
 AND  
 STEP SAVER II  
 3-BR ENERGY EFFICIENT HOUSE  
 MISS '81 EX. 7230 SHEET 4 OF 5

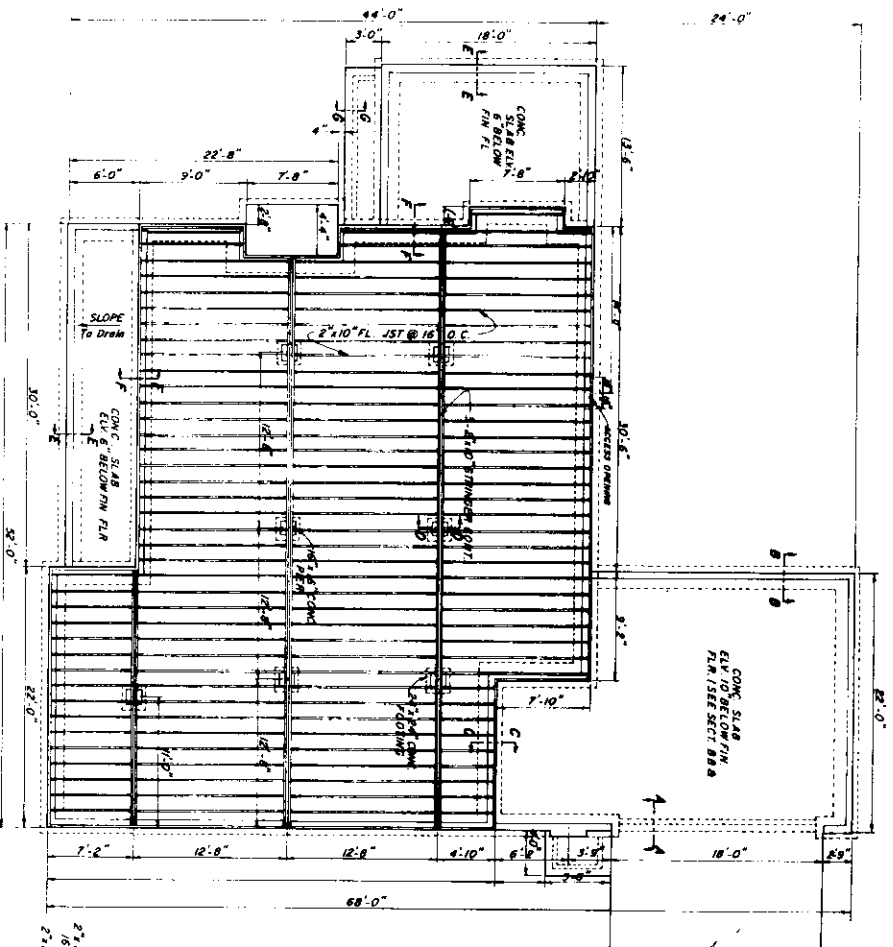

CONVENTIONAL FOUNDATION PLAN

SCALE

2x6 C.J. @ 24" O.C.

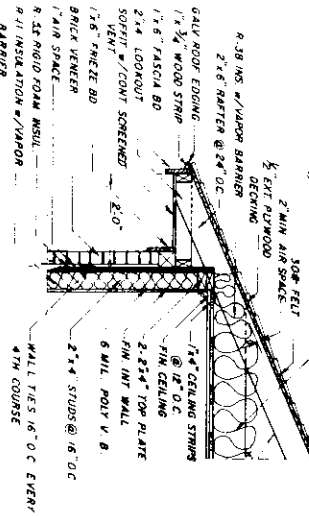

TYPE CORNICE



SECTION BB

SCALE



SECTION CC

SCALE



SECTION DD

SCALE



SECTION EE

SCALE





















SECTION FF

SCALE



SECTION GG

SCALE

 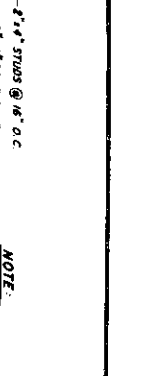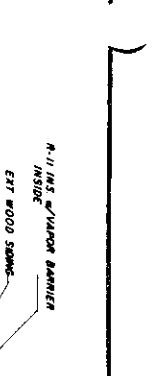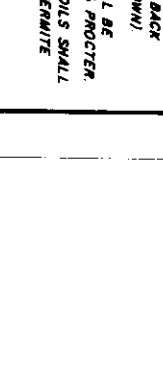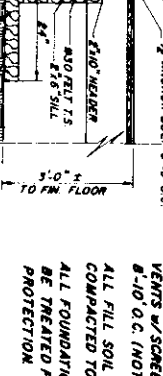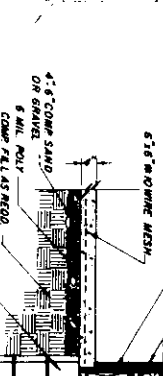 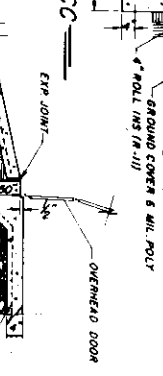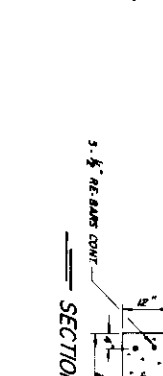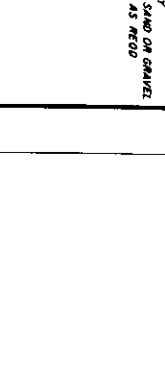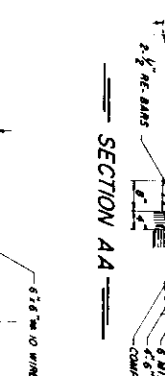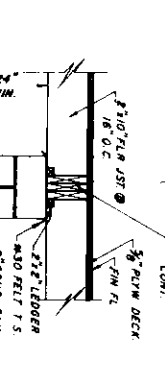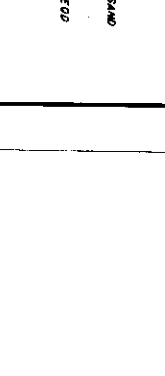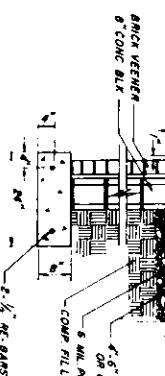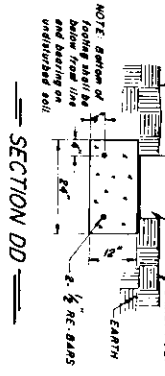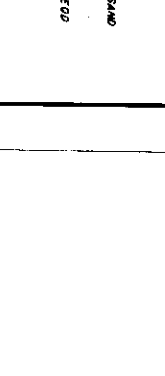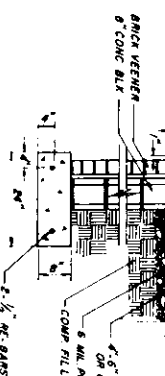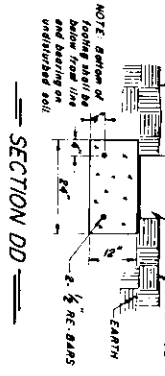

NOTE:  
LOUVERED ALUM. FOUNDATION VENTS W/ SCREENED BACK 8'-10" O.C. (NOT SHOWN).  
ALL FILL SOIL SHALL BE COMPACTED TO 93% PROCTER.  
ALL FOUNDATION SOILS SHALL BE TREATED FOR TERMITES PROTECTION.

COOPERATIVE EXTENSION WORK IN AGRICULTURE AND HOME ECONOMICS

UNIVERSITY OF CALIFORNIA  
STEP SAVER II  
3-BR. ENERGY EFFICIENT HOUSE  
MISS 81 EX 7230 SHEET 5 OF 5