




SOUTH ELEVATION

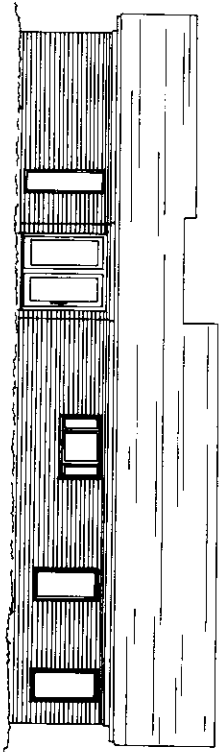

NORTH ELEVATION

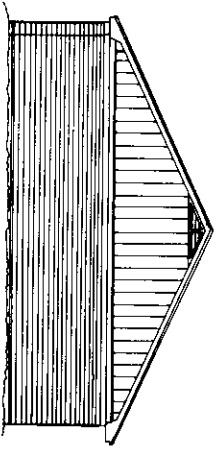

WEST ELEVATION

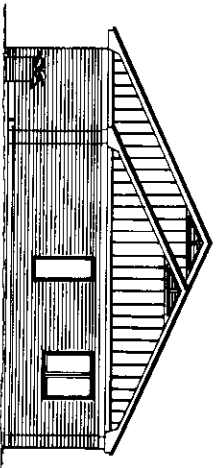


EAST ELEVATION

COOPERATIVE EXTENSION SERVICE
AGRICULTURE AND HOME ECONOMICS

UNITED STATES DEPARTMENT OF AGRICULTURE COOPERATING
AND
3-BR. HOUSE WITH HANDICAP SUITE

7234

SHEET 1 OF 4

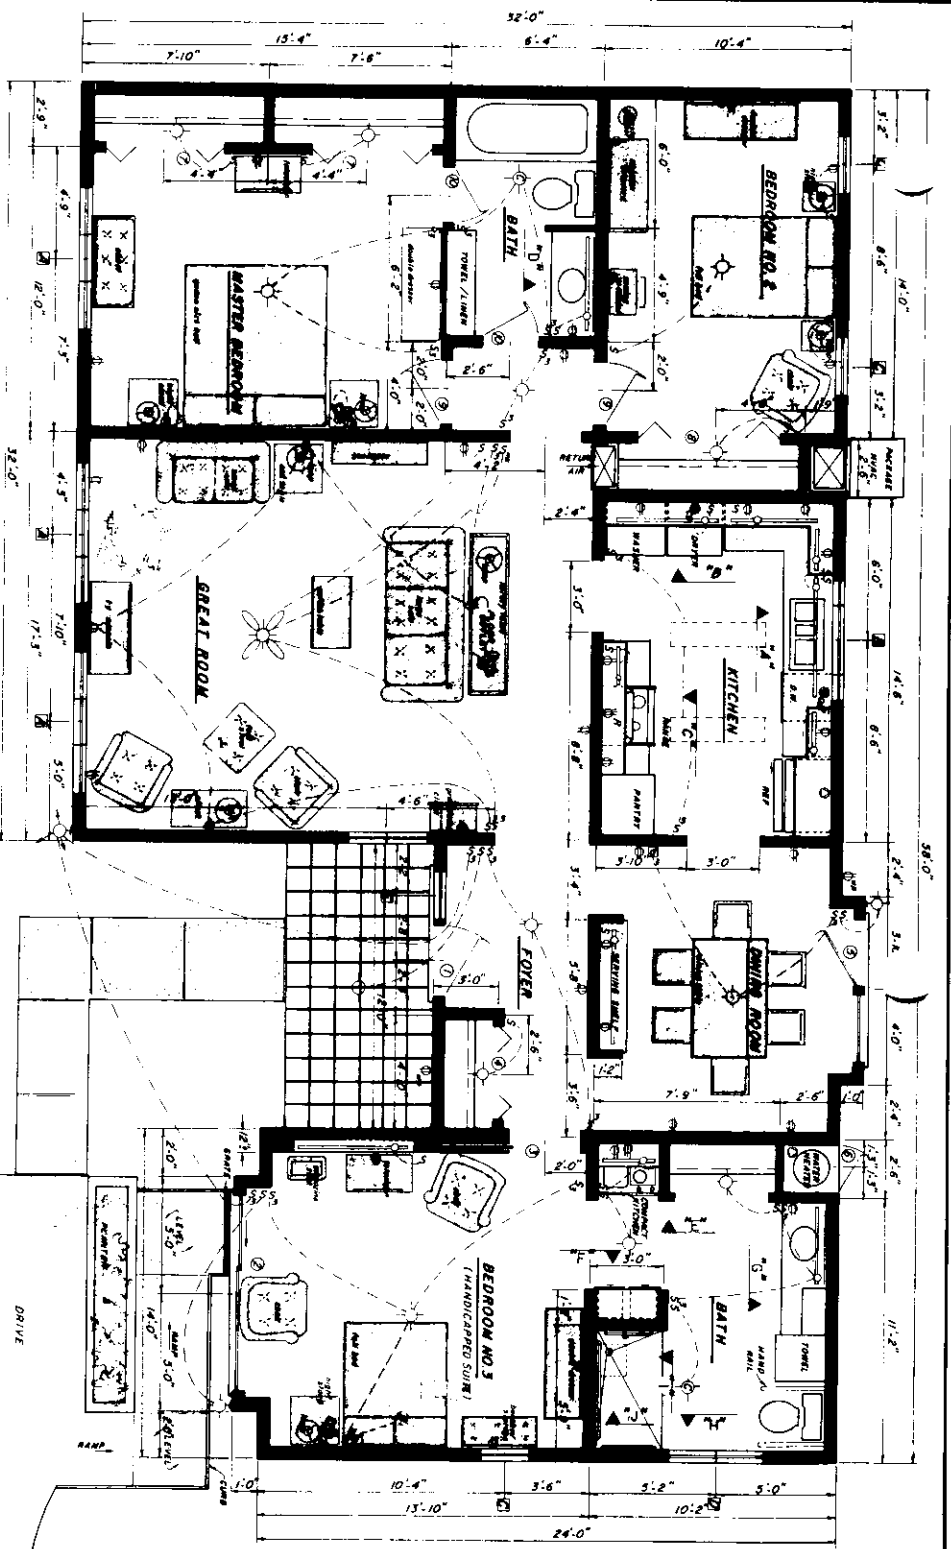

FLOOR PLAN

WINDOW SCHEDULE					
SYMBOL	SIZE	DESCRIPTION	NO. REQ.	SYMBOL	SIZE
A	4'-0" x 6'-0"	CASEMENT WIN	3	D	4'-0" x 4'-0"
B	3'-0" x 3'-0"	"	1	E	2'-0" x 6'-0"
C	2'-6" x 3'-0"	"	3	ALL WINDOWS SHALL BE DOUBLE GLAZED w/ ALUMINUM FRAME.	

DOOR SCHEDULE

SYMBOL	SIZE	DESCRIPTION	NO. REQ.	SYMBOL	SIZE	DESCRIPTION	NO. REQ.
1	3'-0" x 6'-8"	EXT. W/ MULTI-LITES	1	6	2'-0" x 6'-8"	EXT. W.H. DR.	1
2	6'-3" x 6'-8"	EXT. SLIDING GLASS	1	7	3'-0" x 6'-8"	BI-FOLD w/ TWO PANELS	2
3	3'-0" x 6'-8"	POCKET DR.	1	8	6'-0" x 6'-8"	"	1
4	4'-0" x 6'-8"	BI-FOLD w/ TWO PANELS	1	9	2'-8" x 6'-8"	INT. PANEL DR.	2
5	6'-0" x 6'-8"	TRIUM DR.	1	10	2'-4" x 6'-8"	"	2

ALL EXTERIOR DOORS SHALL BE STEEL CLAD w/ INSULATED CORES

SQUARE FOOTAGE

1,588 SQ. FT. (HEATED SPACE)
1,102 SQ. FT. (PORCH)
1,684 SQ. FT. TOTAL

ELECTRICAL SCHEDULE	
SYMBOL	DESCRIPTION
5	SINGLE POLE SWITCH
5	THREE WAY SWITCH
5	FOUR WAY SWITCH
5	DINNER SWITCH
5	THREE WAY DIM. SWITCH
5	DUPLEX RECEPTACLE
5	WATERPROOF OUTLET
5	RANGE OUTLET
5	DISHWASHER OUTLET
5	CLOTHES DRYER OUTLET
5	RECESSED 1-4-TWO TUBE FLUORESCENT LIGHT w/ PRISMATIC DIFFUSER
5	FLUORESCENT STRIP IN SOFTIT. COVE. CABINET
5	LIGHTING OUTLET
5	RECESSED DOWN LIGHT
5	BRACKET LIGHT OUTLET
5	WATERPROOF FLOOD LIGHT w/ THREE BULBS
5	COOB. VENT. FAN, LIGHT, HEATER
5	SPECIAL PURPOSE OUTLET
5	CEILING MOBILE FAN LIGHT
5	DUPLEX RECEPTACLE w/ TOP RECEPTACLE WIRING FOR SWITCH
5	TELEPHONE AND TELEVISION OUTLETS SHALL BE LOCATED BY OWNER
5	HANDICAPPED SUITE ELECTRICAL OUTLETS AND SWITCHES SHALL BE INSTALLED 36" OFF FLOOR WHEN POSSIBLE.

NOTE: EXTERIOR DIMENSIONS TO OUTSIDE FACE OF STUDS.

COOPERATIVE EXTENSION SERVICE
AGRICULTURE AND HOME ECONOMICS


UNITED STATES DEPARTMENT OF AGRICULTURE COOPERATING

3-BR HOUSE WITH HANDICAP SUITE

7234

SHEET 2 OF 4

CABINET ELEVATIONS

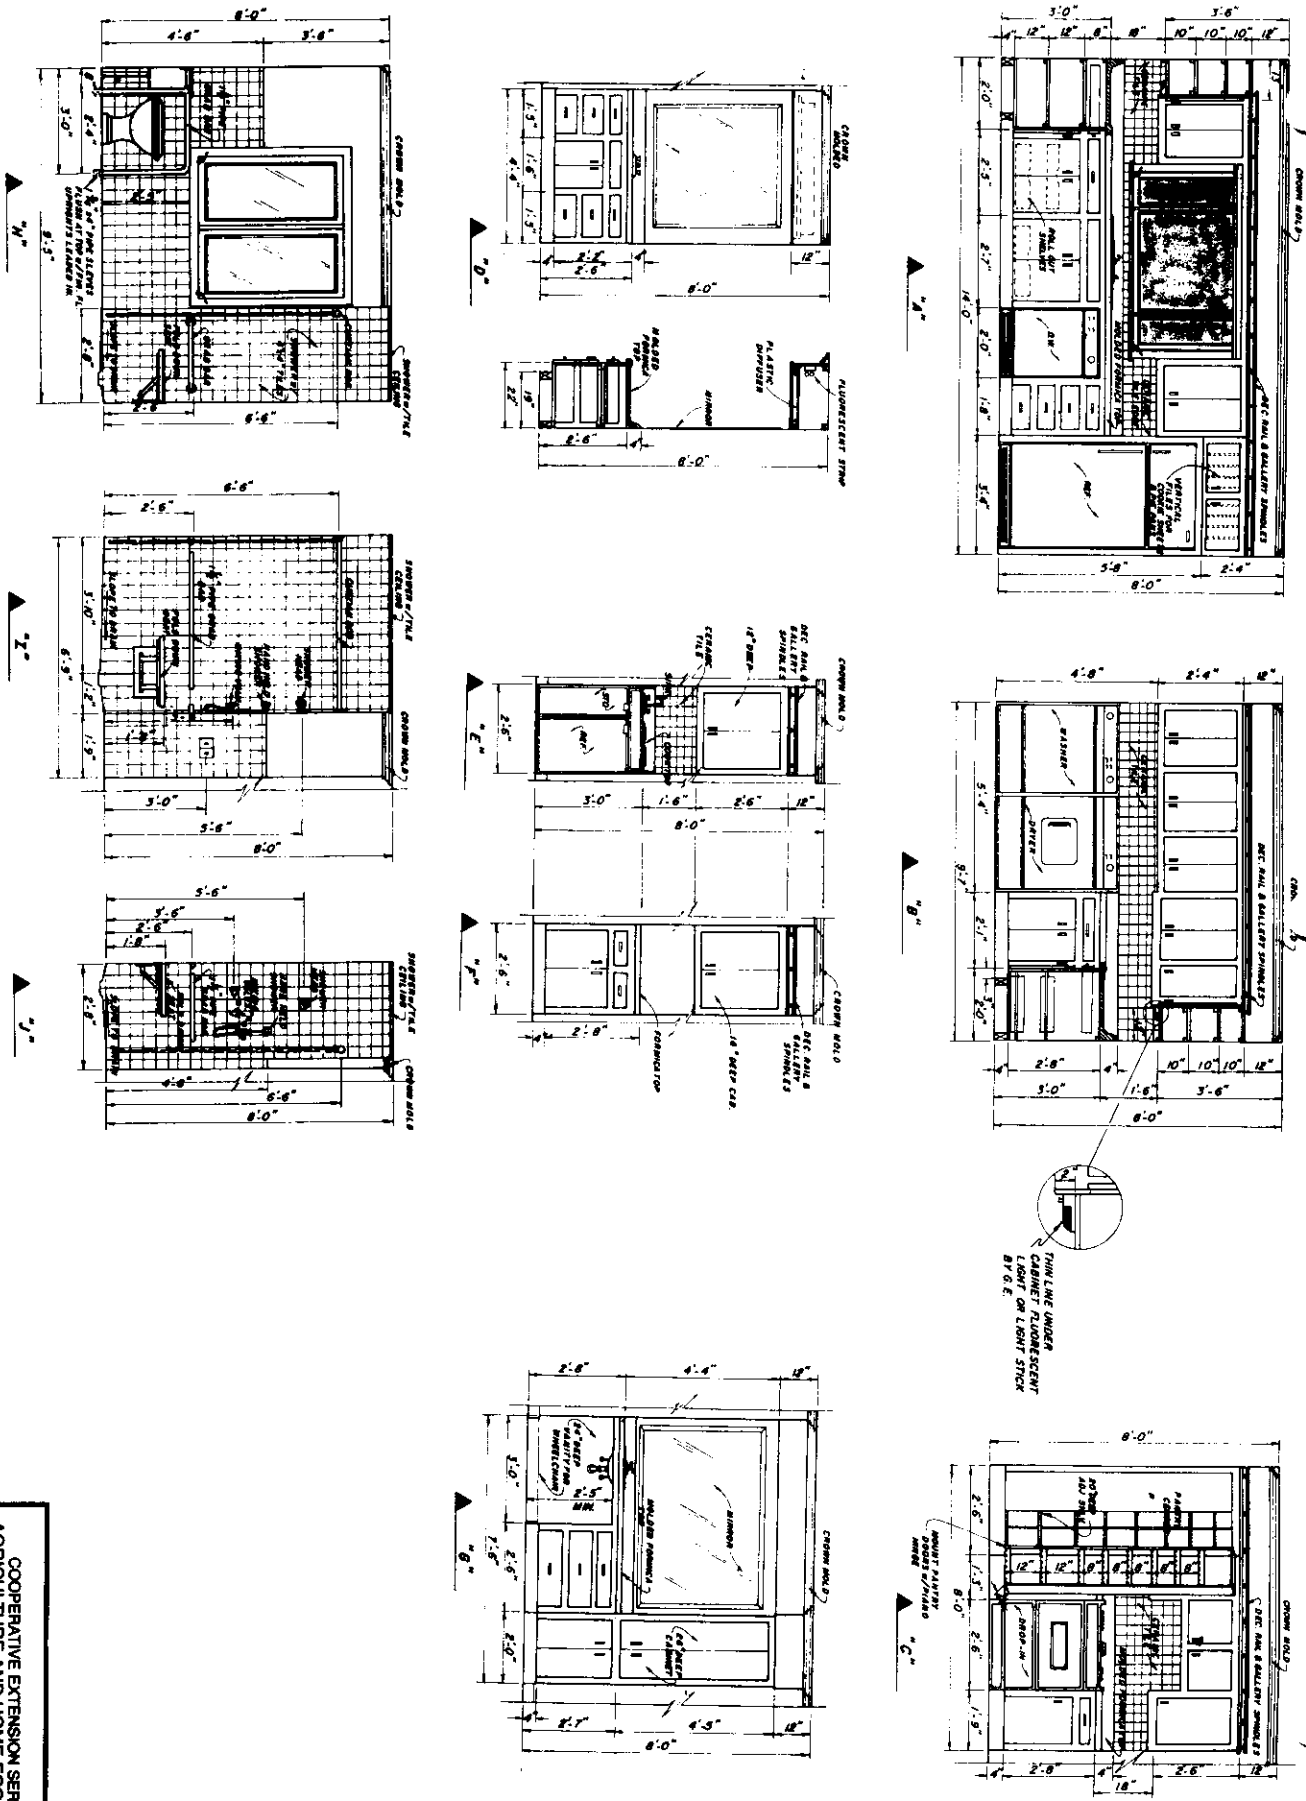


COOPERATIVE EXTENSION SERVICE
 AGRICULTURE AND HOME ECONOMICS


UNITED STATES DEPARTMENT OF AGRICULTURE COOPERATING
 AND

3-BR. HOUSE WITH HANDICAP SUITE


7234 SHEET 3 OF 4

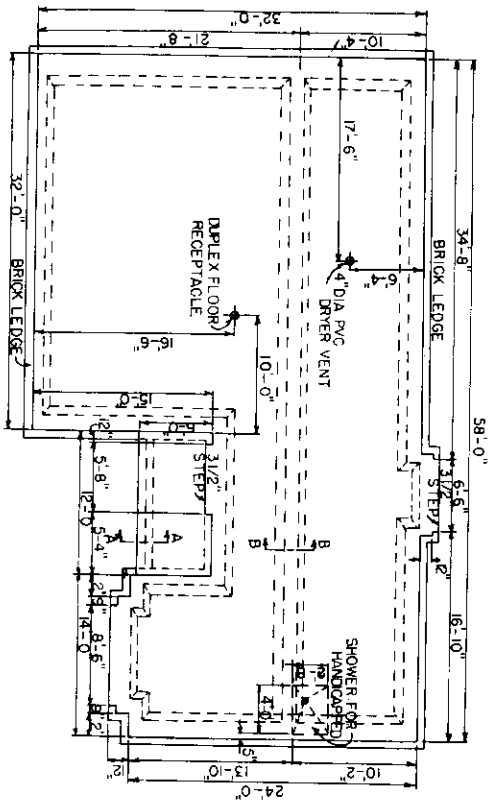


FOUNDATION PLAN

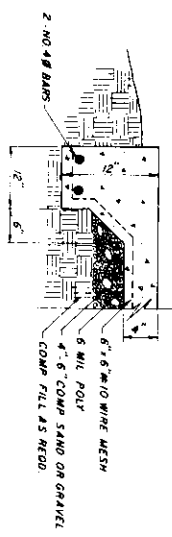

SECTION "A-A"

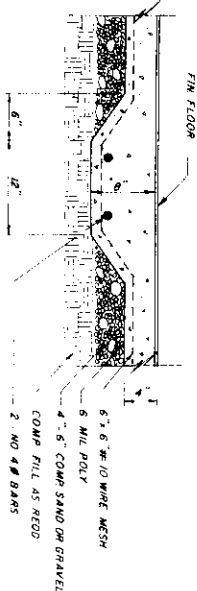

SECTION "B-B"

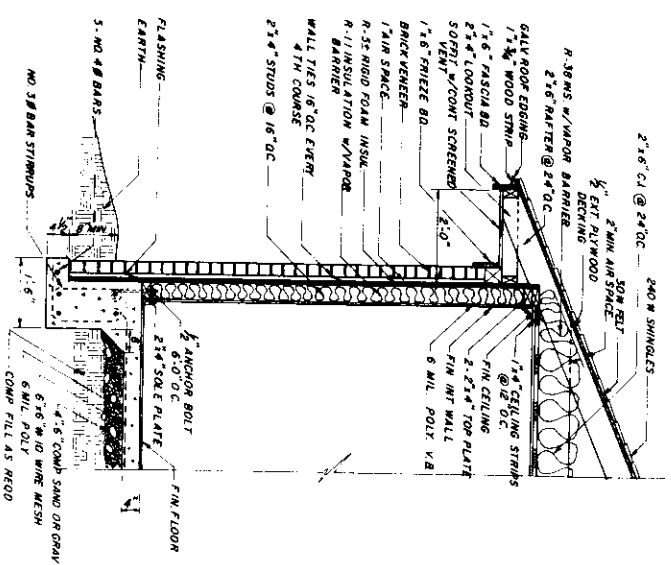

TYP. WALL SECTION

CONSTRUCTION CHECKLIST

1. CONSULT LOCAL BUILDING CODES AND LENDING AUTHORITIES BEFORE BEGINNING CONSTRUCTION.
2. ADEQUATELY NAIL AND ANCHOR JOINTS.
3. SHEATH WITH 1/2" PLYWOOD OR HIGH DENSITY FIBERBOARD OR USE DIAGONAL BRACING IN CORNERS.
4. USE EXTERIOR GLOUED PLYWOOD WHEREVER IT MAY BE WETTED DURING OR AFTER CONSTRUCTION.
5. PRESSURE TREAT ALL WOOD WITH GROUND CONTACT AND PROVIDE OTHER NEEDED TERMITE CONTROL.
6. R VALUES DEPEND ON LOCAL CLIMATE AND FUEL COST.
7. PROVIDE 1 SQ FT OF ATTIC VENT OPENINGS FOR EACH 150 SQ FT OF CEILING.
8. WEATHERIZE ALL OPENINGS AND JOINTS.

FOR OPTIMUM ENERGY EFFICIENCY AND LOWER UTILITY COST, SITE WITH ROOF RIDGE EAST TO WEST AS SHOWN



COOPERATIVE EXTENSION SERVICE
AGRICULTURE AND HOME ECONOMICS

UNITED STATES DEPARTMENT OF AGRICULTURE COOPERATING AND

3-BR. HOUSE WITH HANDICAP SUITE

7234	SHEET 4 OF 4
------	--------------