


FLOOR PLAN



WINDOW SCHEDULE		
SYMBOL	SIZE	DESCRIPTION
A	3'-0" x 4'-4"	WOOD SLIDING WINDOWS
B	3'-0" x 3'-0"	WOOD SLIDING WINDOWS
NOTE: USE INSULATED GLASS FOR ALL WINDOWS		
DOOR SCHEDULE		
SYMBOL	SIZE	DESCRIPTION
1	3'-0" x 6'-8"	WOOD SOLID CORE, EXTERIOR
2	2'-8" x 6'-8"	WOOD HOLLOW CORE, INTERIOR
3	2'-6" x 6'-8"	WOOD BIFOLD
4	2'-0" x 6'-8"	WOOD BIFOLD
		No.
		13
		2
		6
		7
		7

CONSTRUCTION CHECK LIST

- CHECK LOCAL BUILDING CODE AND LOAN COMPANY CRITERIA. RAFTERS MEET 30 LB/SQ.FT. SNOW LOAD CRITERIA.
- ADEQUATELY NAIL AND ANCHOR JOINTS.
- SHEATH CORNERS WITH 1/2" PLYWOOD OR HIGH DENSITY FIBERBOARD OR USE DIAGONAL BRACING.
- USE EXTERIOR GLUED PLYWOOD WHEREVER IT MAY BE WETTED DURING OR AFTER CONSTRUCTION.
- PRESSURE TREAT ALL WOOD WITH GROUND CONTACT AND PROVIDE OTHER NEEDED TERMITICIDE CONTROL.
- R VALUES DEPEND ON LOCAL CLIMATE AND FUEL COSTS.
- PROVIDE 1 SQ.FT. OF ATTIC VENT OPENINGS FOR EACH 150 SQ.FT. OF CEILING.
- WEATHERIZE ALL OPENINGS AND JOINTS.

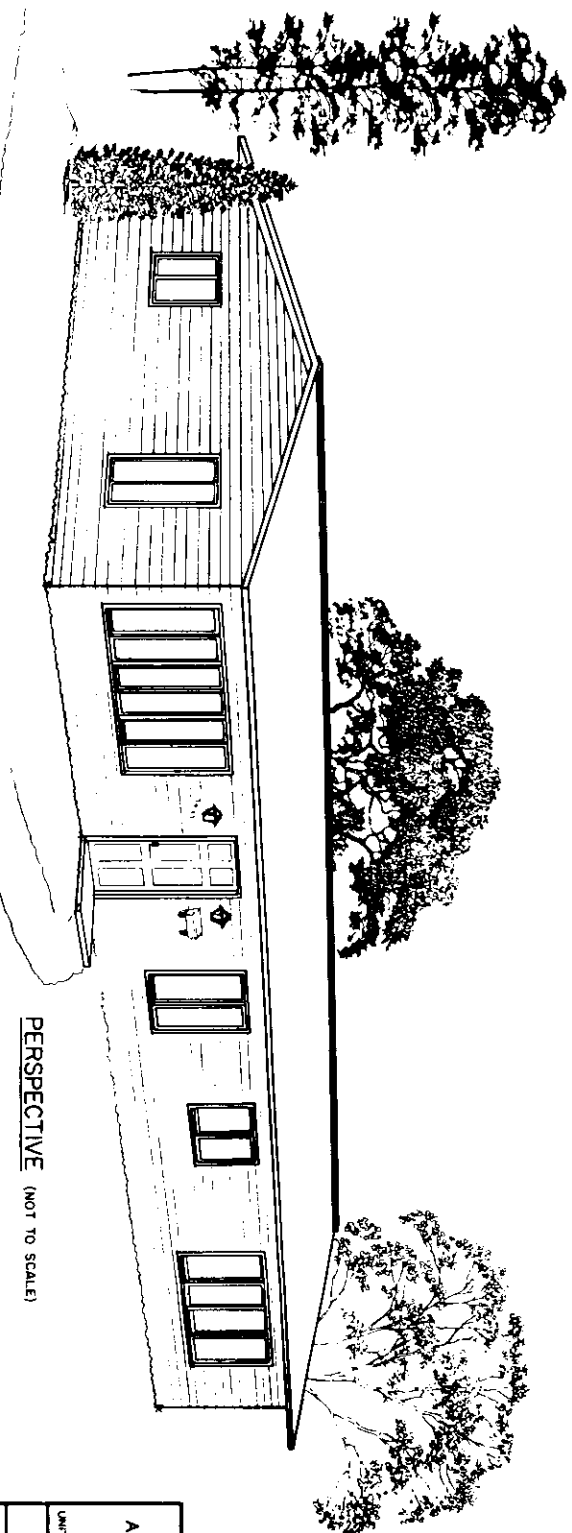



PERSPECTIVE (NOT TO SCALE)

COOPERATIVE EXTENSION SERVICE
 AGRICULTURE AND HOME ECONOMICS



UNITED STATES DEPARTMENT OF AGRICULTURE COOPERATING

FOUR BEDROOM FARMHOUSE



USDA '86 7266 SHEET 1 OF 2

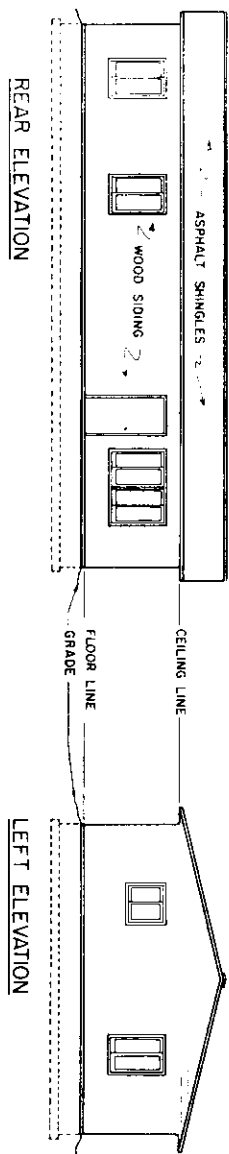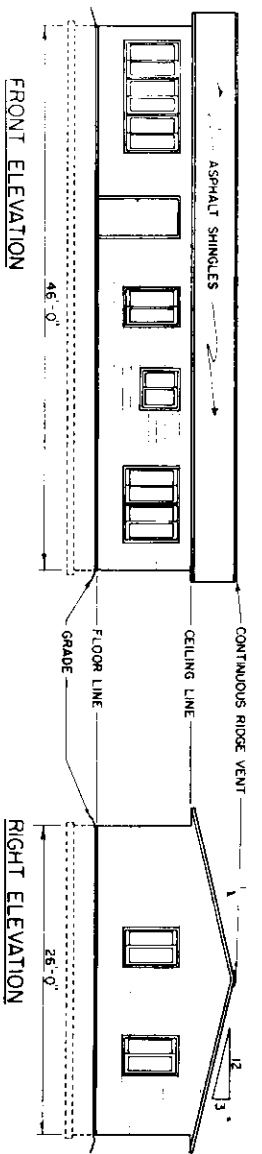


ELEVATIONS

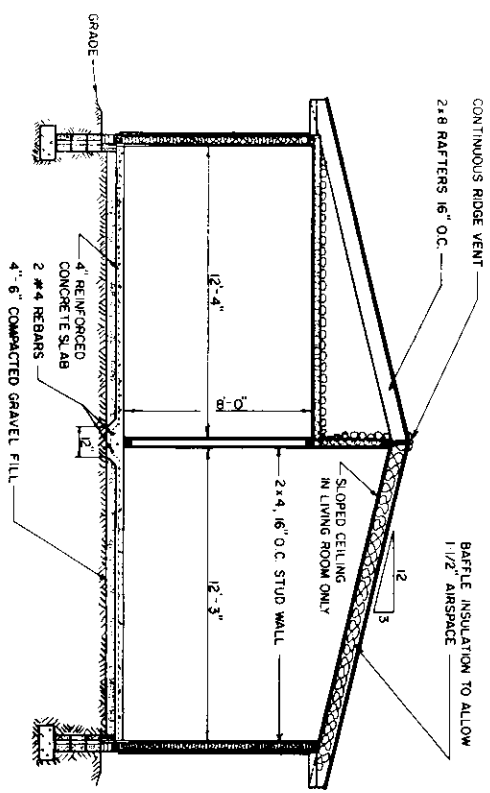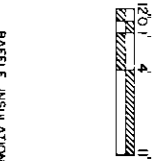


SECTION A-A

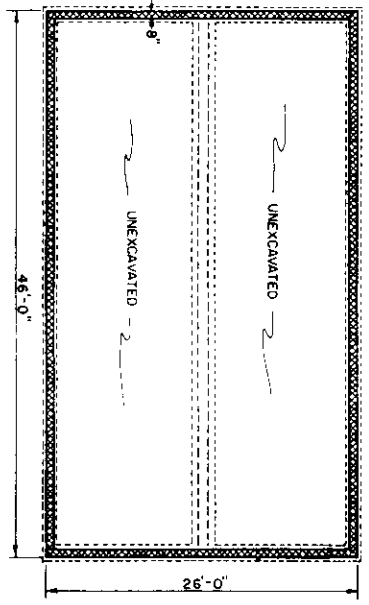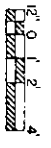

FOUNDATION PLAN

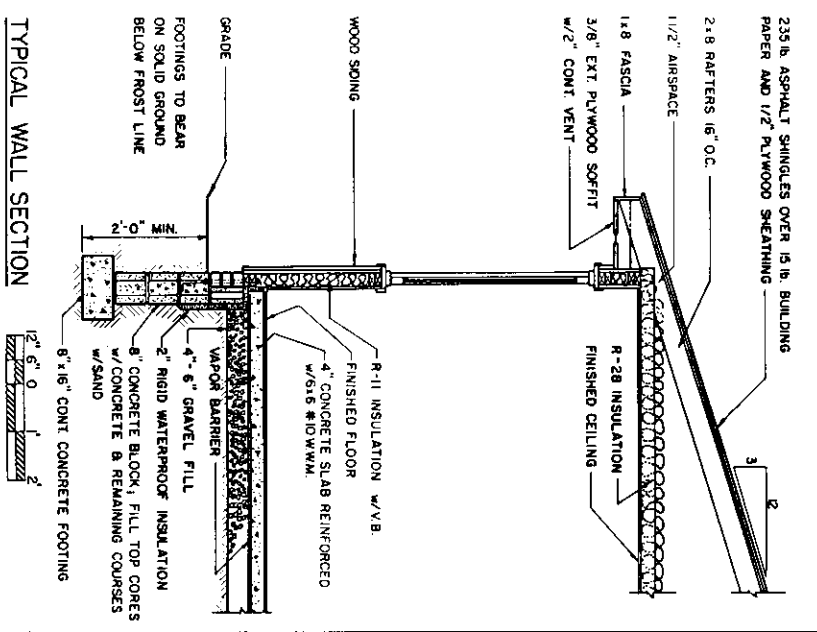

TYPICAL WALL SECTION

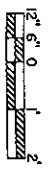

COOPERATIVE EXTENSION SERVICE
AGRICULTURE AND HOME ECONOMICS

UNITED STATES DEPARTMENT OF AGRICULTURE COOPERATING

FOUR BEDROOM FARMHOUSE

USDA 1986 7266 SHEET 2 OF 2