

FLOOR PLAN SCALE: 1/8" = 1'-0"

DOOR SCHEDULE

MARK	SIZE	TYPE	REMARKS	QTY.
1	3 ⁰ x 6 ⁰ x 1 ³ / ₄ "	WOOD - SOLID CORE + LIGHT	BIRCH VENEER	1
1A	2 ⁰ x 6 ⁰ x 1 ³ / ₈ "	ALUMINIUM STOP DOOR	2 PANELS	1
2	2 ⁸ x 6 ⁰ x 1 ³ / ₈ "	WOOD - FLUSH HOLLOW CORE	BIRCH VENEER	6
3	2 ⁰ x 6 ⁰ x 1 ³ / ₈ "	"	"	2
4	2 ³ x 6 ⁰ x 1 ³ / ₈ "	"	"	3
5	2 ⁰ x 6 ⁰ x 1 ³ / ₈ "	"	"	2
6	4 ⁰ x 6 ⁰ x 1 ³ / ₈ "	"	1 PANEL SLIDING DOOR BIRCH VENEER	2
7	4 ⁰ x 6 ⁰ x 1 ³ / ₈ "	FIB - FULL LOWEVED	4 PANELS IN-FOLD DOORS	2
8	1 ² x 6 ⁰ x 1 ³ / ₈ "	WOOD - FLUSH HOLLOW CORE	BIRCH VENEER	1
9	8 ⁰ x 6 ⁰ x 1 ³ / ₄ "	GLASS - 2 PANEL SLIDING DOOR	5/8" INSULATED GLASS	1


WINDOW SCHEDULE

MARK	SIZE	TYPE	REMARKS	QTY.
A	3 ⁰ x 4 ⁰	WOOD - DOUBLE HUNG 2/2	5/8" INSULATED GLASS	6
B	6 ⁰ x 4 ⁰	"	"	1
C	3 ⁰ x 3 ⁰	WOOD - DOUBLE HUNG 1/1	"	2

COOPERATIVE EXTENSION WORK IN
AGRICULTURE AND HOME ECONOMICS
STATE OF SOUTH CAROLINA
CLEMSON UNIVERSITY


ENERGY EFFICIENT HOUSE

5C '80 EX. 8012 SHEET 1 OF 7

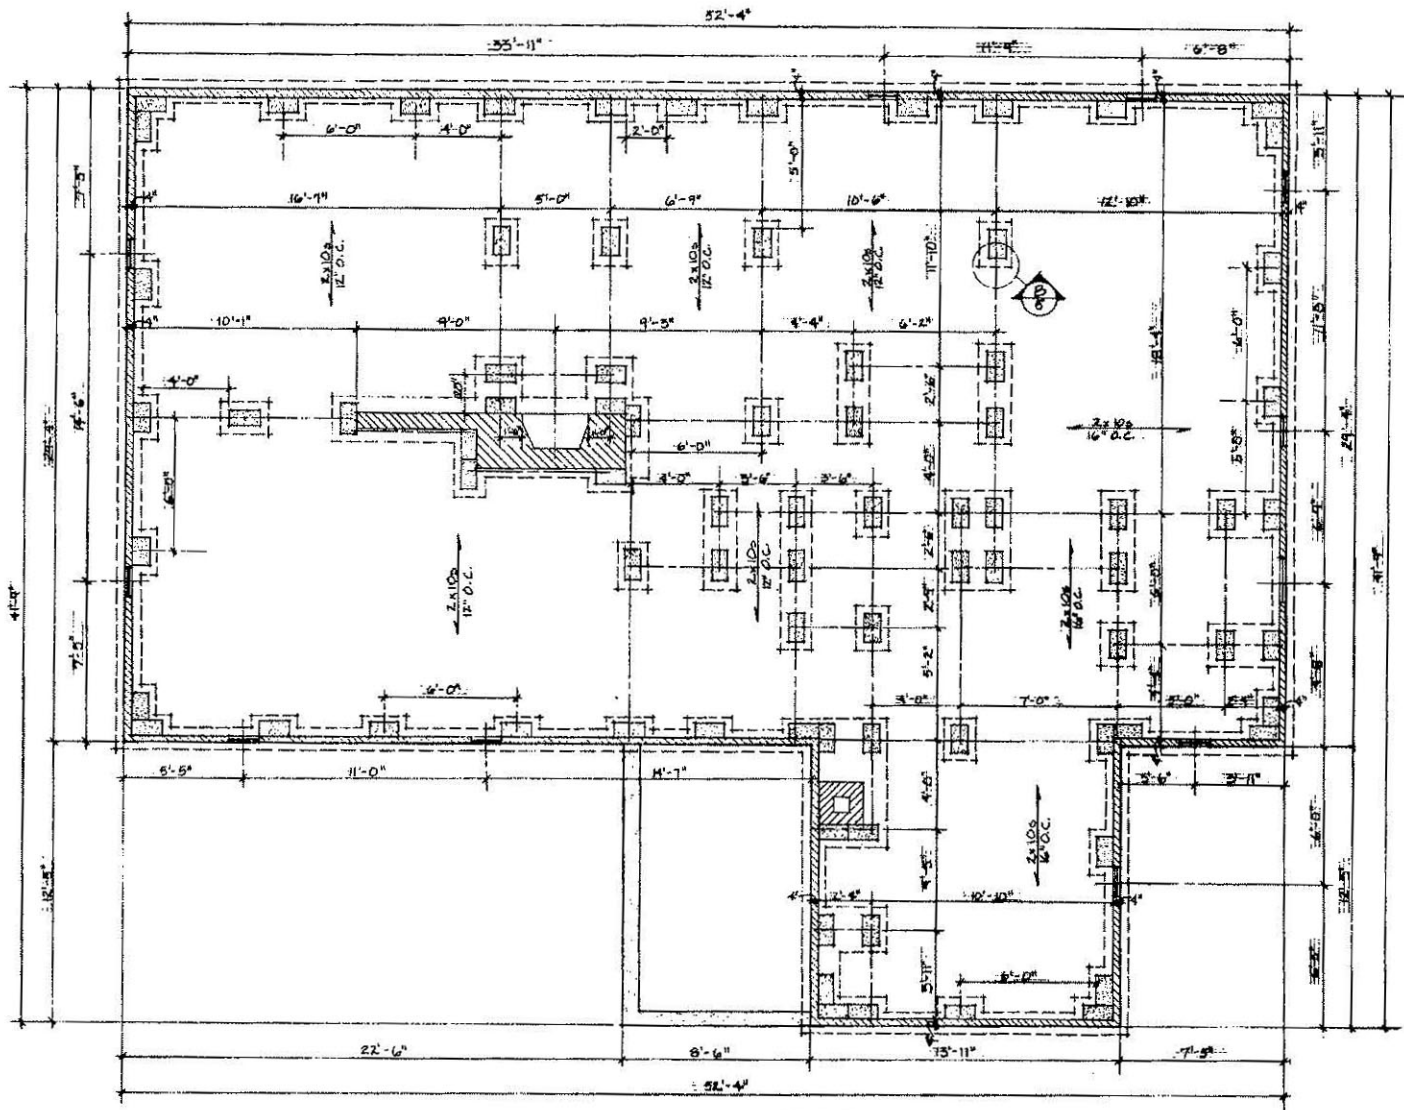


FOUNDATION PLAN SCALE 1/4" = 1'-0"

COOPERATIVE EXTENSION WORK IN		
AGRICULTURE AND HOME ECONOMICS		
STATE OF SOUTH CAROLINA		
CLEMSON UNIVERSITY		
UNITED STATES DEPARTMENT OF AGRICULTURE		
ENERGY EFFICIENT HOUSE		
SC 780	EX 8012	SHEET 2 OF 7

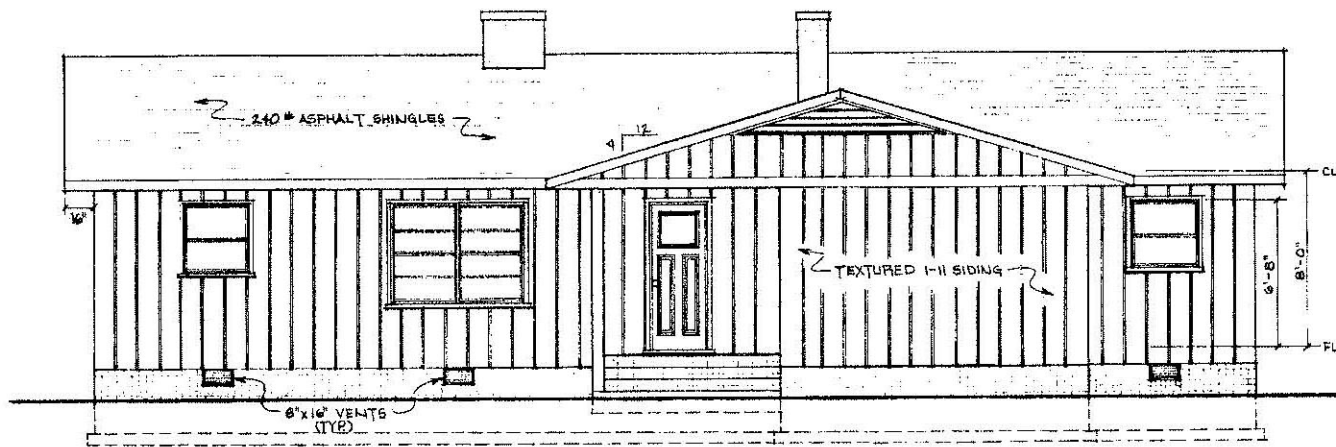

FRONT ELEVATION SCALE: $\frac{1}{4}'' = 1'-0''$

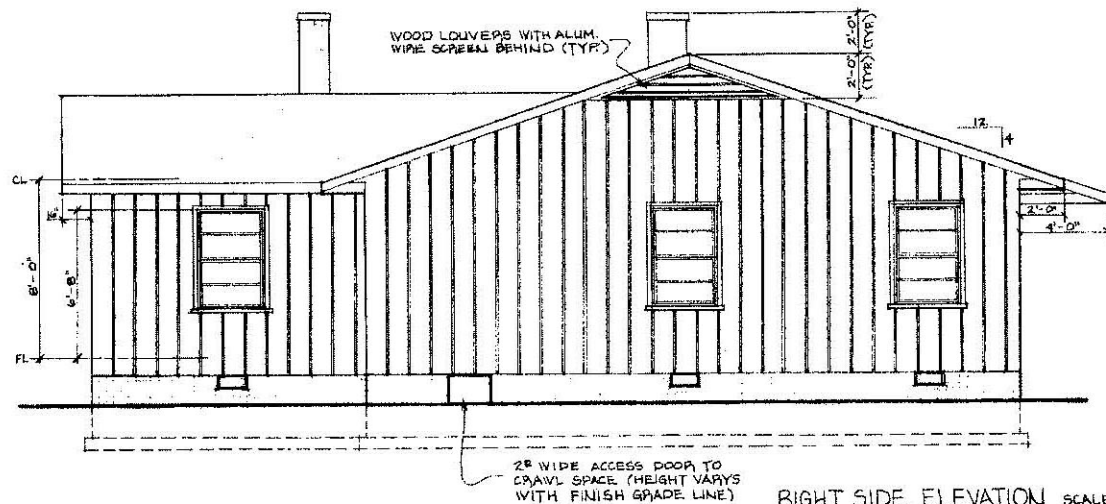


RIGHT SIDE ELEVATION SCALE: $\frac{1}{4}'' = 1'-0''$


COOPERATIVE EXTENSION WORK IN
 AGRICULTURE AND HOME ECONOMICS
 STATE OF SOUTH CAROLINA
 CLEMSON UNIVERSITY
 LIMITED STUDIOS DEPARTMENT OF AGRICULTURE COOPERATION

ENERGY EFFICIENT HOUSE

SC '80- EX. 6012 SHEET 3 OF 7

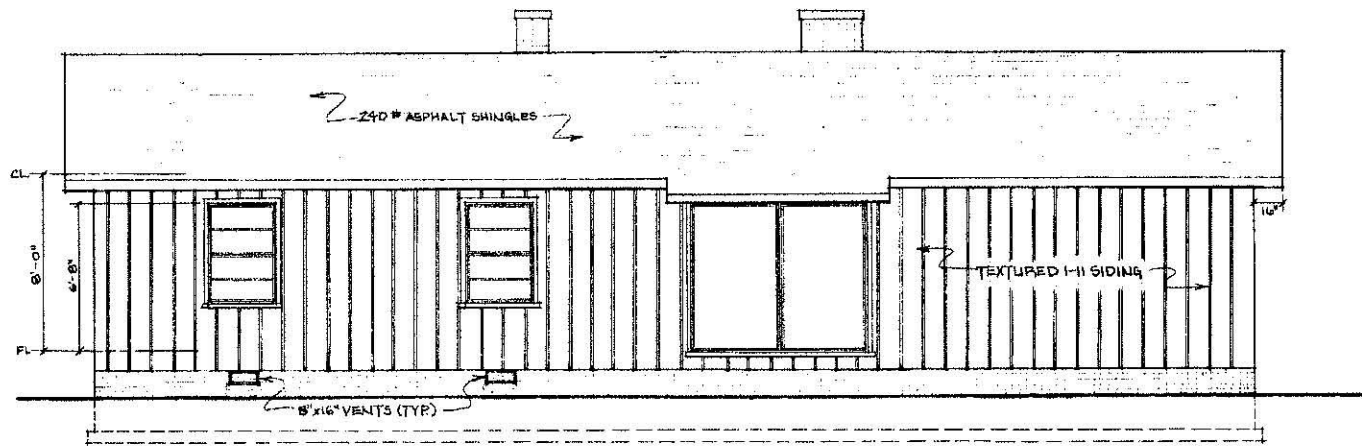


REAR ELEVATION SCALE: 1/4" = 1'-0"

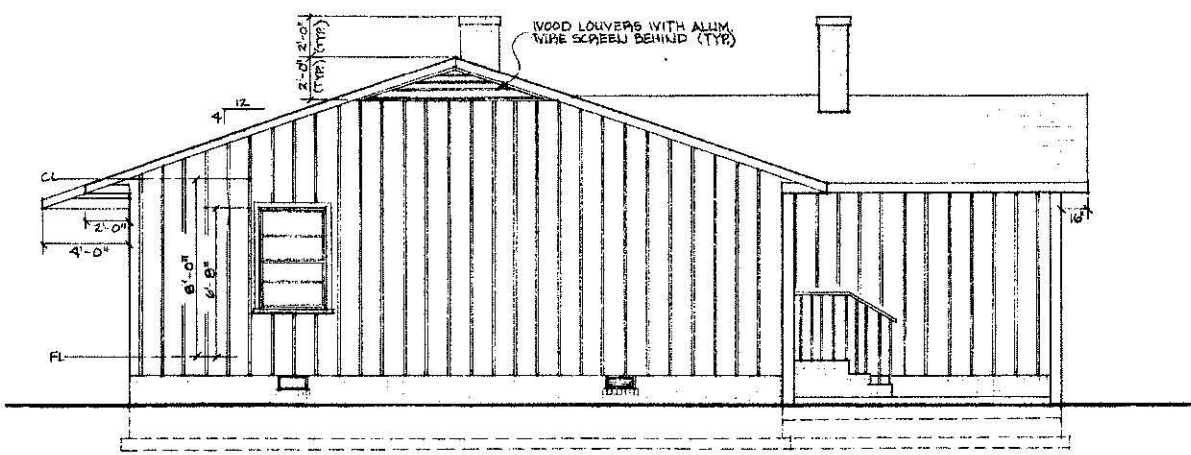

LEFT SIDE ELEVATION SCALE: 1/4" = 1'-0"

COOPERATIVE EXTENSION WORKS IN
 AGRICULTURE AND HOME ECONOMICS
 STATE OF SOUTH CAROLINA
 CLEMSON UNIVERSITY
 AND
 UNITED STATES DEPARTMENT OF AGRICULTURE


ENERGY EFFICIENT HOUSE		
SC '80	EX. 8012	SHEET 4 OF 7

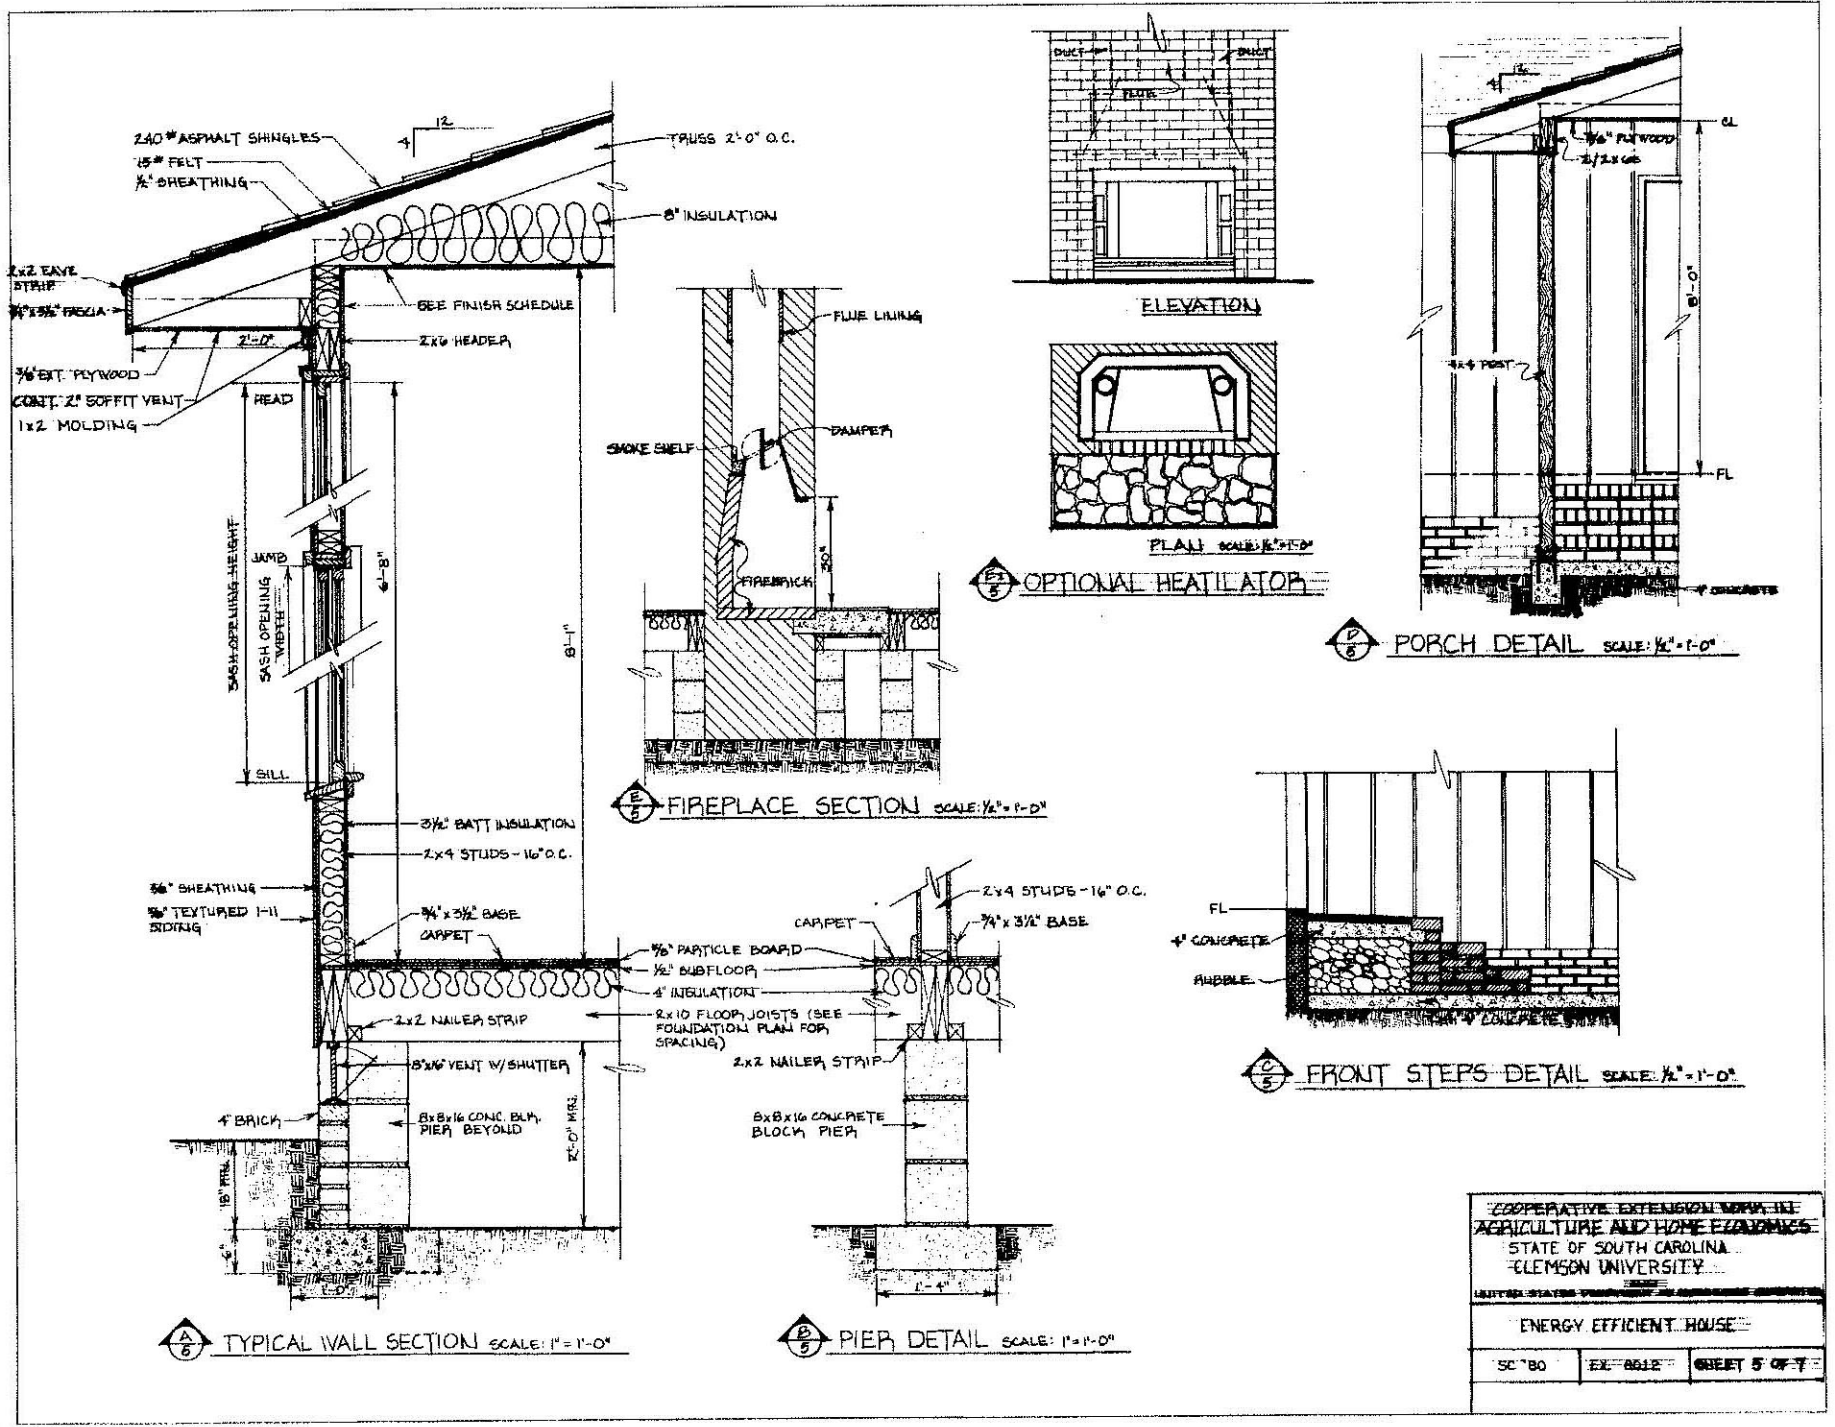


COOPERATIVE EXTENSION WORK IN
 AGRICULTURE AND HOME ECONOMICS
 STATE OF SOUTH CAROLINA
 CLEMSON UNIVERSITY
 UNITED STATES DEPARTMENT OF AGRICULTURE

ENERGY EFFICIENT HOUSE



SC 780 EX-558 SHEET 5 OF 7

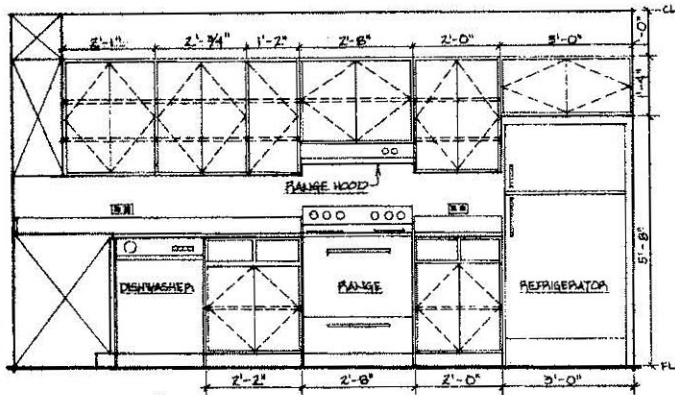


A KITCHEN SCALE: 1/2" = 1'-0"

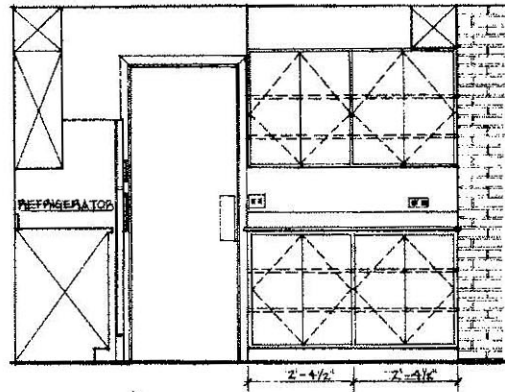


B KITCHEN SCALE: 1/2" = 1'-0"

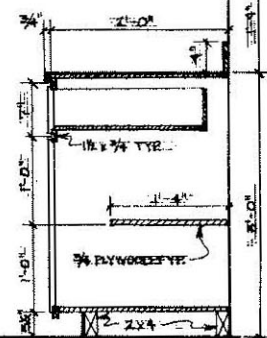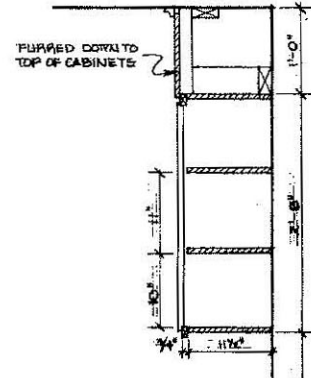


F CABINET DETAIL SCALE: 1/4" = 1'-0"

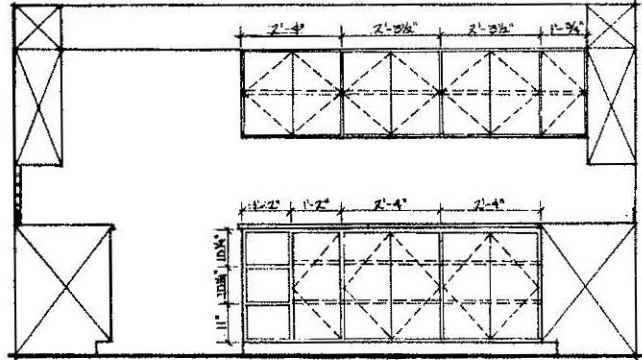


C KITCHEN SCALE: 1/2" = 1'-0"

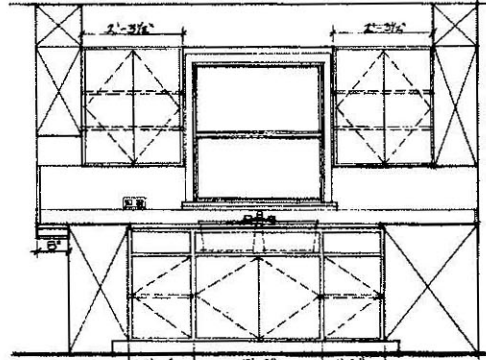


D KITCHEN SCALE: 1/2" = 1'-0"

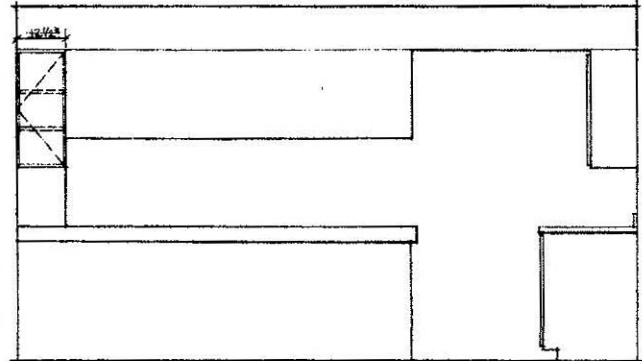


E KITCHEN - DEN SIDE SCALE: 1/2" = 1'-0"

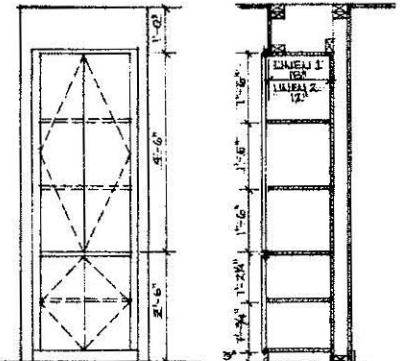

G LINEN CABINET DETAILS SCALE: 1/2" = 1'-0"

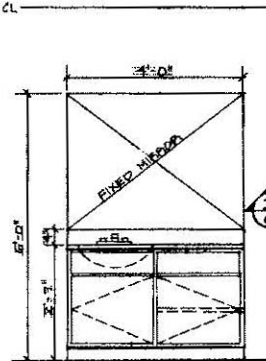

H BATH VANITY SCALE: 1/2" = 1'-0"

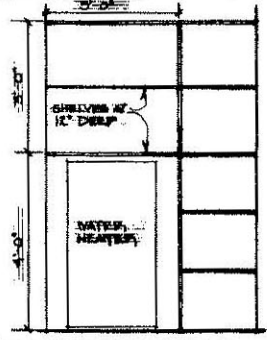

I WATER HEATER CLOSET SCALE: 1/2" = 1'-0"

COOPERATIVE EXTENSION WORK IN
 AGRICULTURE AND HOME ECONOMICS
 STATE OF SOUTH CAROLINA
 CLEMSON UNIVERSITY
 ENERGY EFFICIENT HOUSE:
 SC '80 EX. 8012 SHEET 6 OF 7

