


GRAIN HANDLING LAYOUT		
SAUNDERS	1952	DRG
NDSU EXTENSION AGRIC. ENGINEERING		
4-13-69	N.D. 732-2-13	SH. 1 of 1

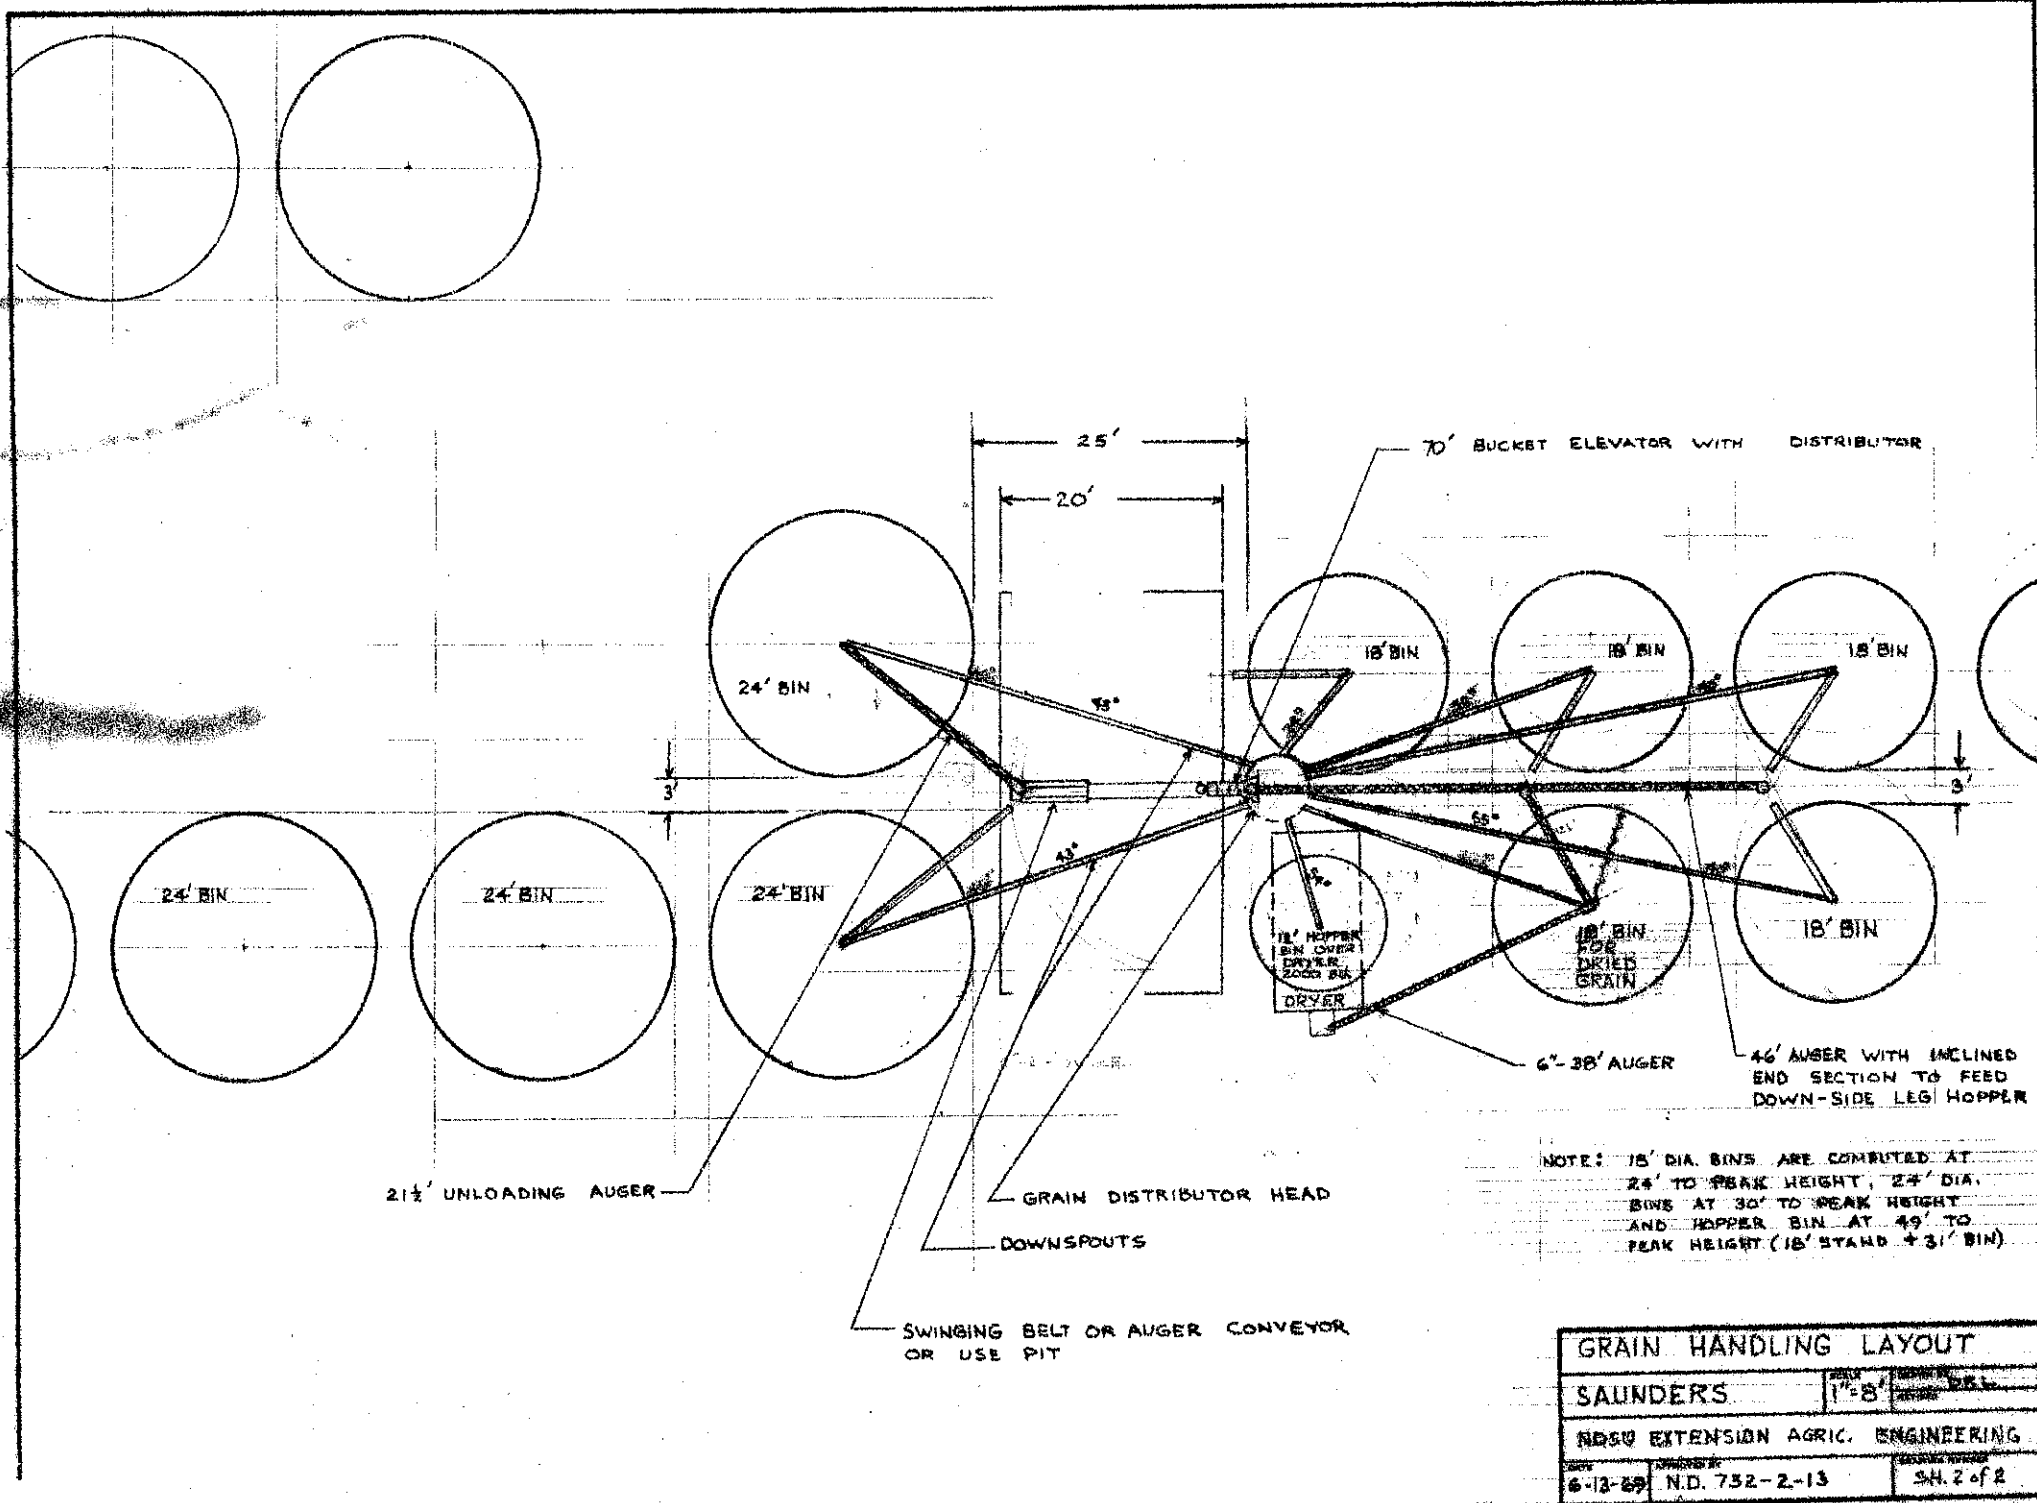

GRAIN HANDLING LAYOUT		
SAUNDERS	1"=8'	SCALE
NDSU EXTENSION AGRIC. ENGINEERING		
DATE 6-13-69	PROJECT NO. N.D. 752-2-13	SHEET NO. SH. 2 of 2