


PLAN 2
TYPICAL SECTION
COVERED FENCELINE FEEDERS

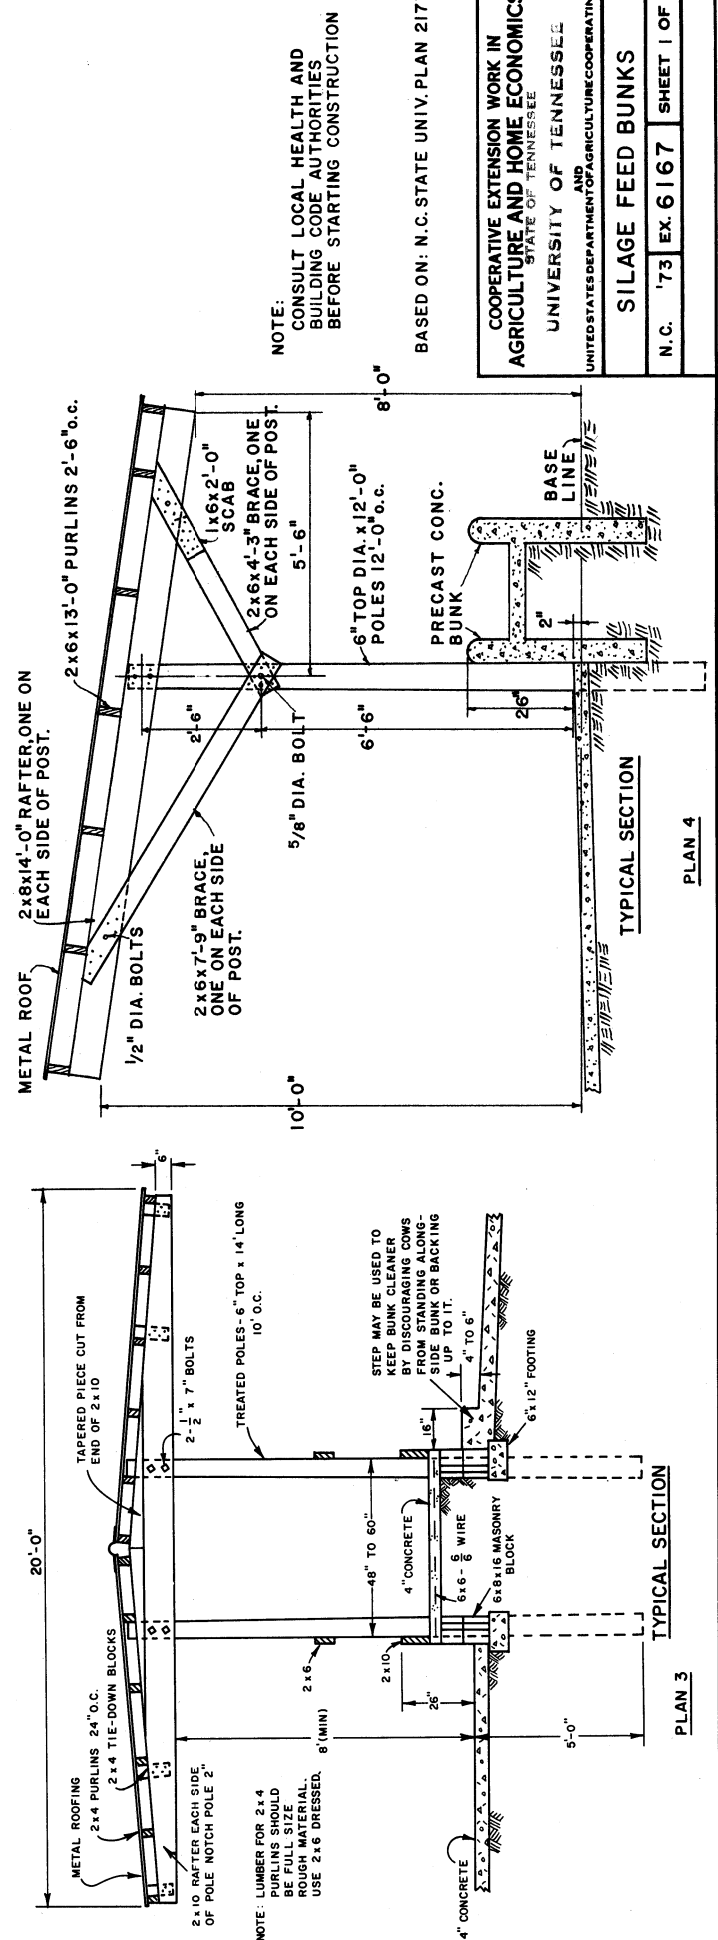

PLAN 3
TYPICAL SECTION

PLAN 4
TYPICAL SECTION

NOTE:
CONSULT LOCAL HEALTH AND
BUILDING CODE AUTHORITIES
BEFORE STARTING CONSTRUCTION

BASED ON: N. C. STATE UNIV. PLAN 2173

COOPERATIVE EXTENSION WORK IN
AGRICULTURE AND HOME ECONOMICS
STATE OF TENNESSEE
UNIVERSITY OF TENNESSEE
AND
UNITED STATES DEPARTMENT OF AGRICULTURE COOPERATING

SILAGE FEED BUNKS

N. C. '73 EX. 6167 SHEET 1 OF 1