




DETAILS OF WINDOWS
SCALE $\frac{3}{4}$ " = 1'-0"

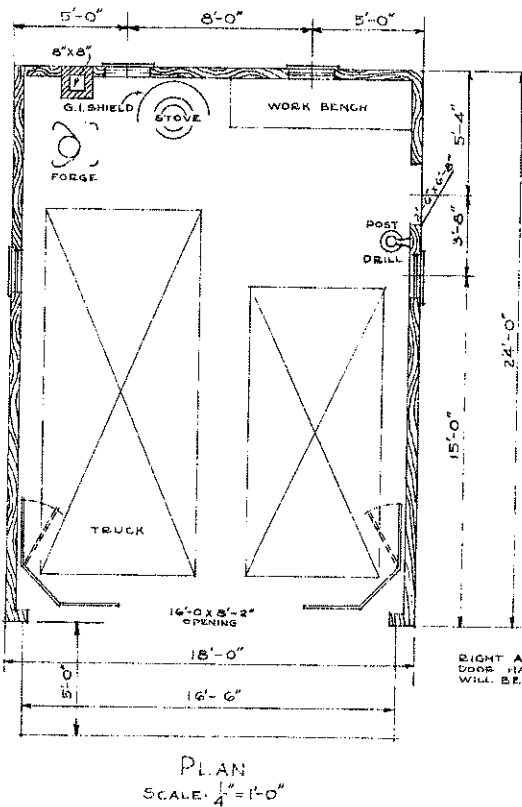

PLAN
SCALE $\frac{1}{4}$ " = 1'-0"

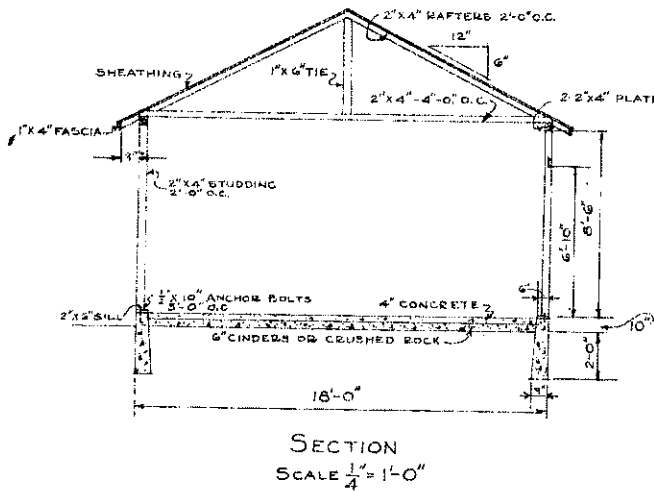


SECTION
SCALE $\frac{1}{4}$ " = 1'-0"

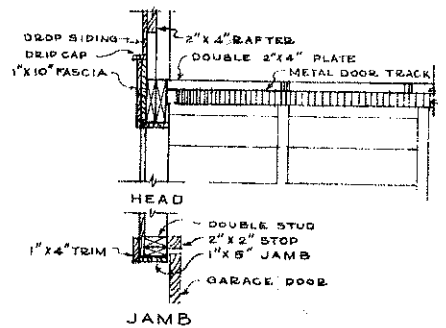


DETAILS OF GARAGE DOOR
OPENING
SCALE $\frac{3}{4}$ " = 1'-0"

COOPERATIVE EXTENSION WORK IN
AGRICULTURE AND HOME ECONOMICS
STATE OF NORTH DAKOTA
NORTH DAKOTA AGRICULTURAL COLLEGE
AND
U.S. DEPT. OF AGRICULTURE COOPERATING
EXT. AGR'L. ENGINEER- FARGO, N. DAK.
FARM SHOP & GARAGE
MIDWEST 74112-33 EX. 5334 SHEET 1 OF 2

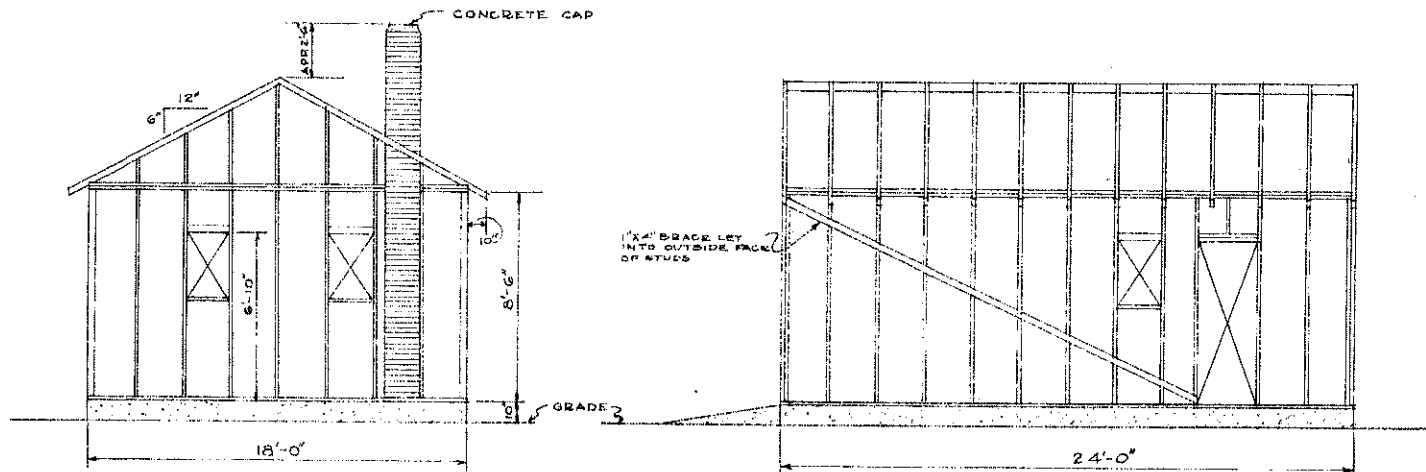

REAR WALL FRAMING
SCALE $\frac{1}{4}'' = 1'-0''$

SIDE WALL FRAMING
SCALE $\frac{1}{4}'' = 1'-0''$

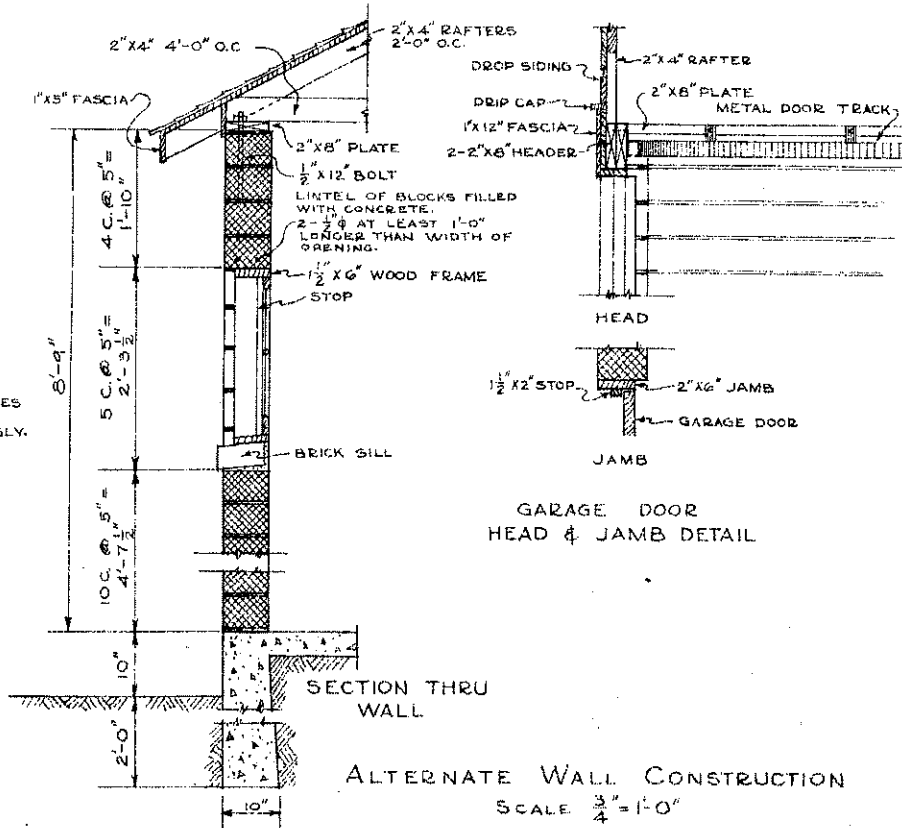

(OPPOSITE WALL FRAMING SIMILAR — DOOR OMITTED)

NOTE:
DETAIL SHOWN FOR
5" BLOCKS - 3/4" MORTAR
JOINTS. FOR OTHER SIZES
CHANGE VERTICAL
DIMENSIONS ACCORDINGLY.

GARAGE DOOR
HEAD & JAMB DETAIL

ALTERNATE WALL CONSTRUCTION
SCALE $\frac{3}{4}'' = 1'-0''$

COOPERATIVE EXTENSION WORK IN
AGRICULTURE AND HOME ECONOMICS
STATE OF NORTH DAKOTA
NORTH DAKOTA AGRICULTURAL COLLEGE
AND
U.S. DEPARTMENT OF AGRICULTURE COOPERATION
EXT. BUREAU ENGINEER - FARGO, N.D.A.
FARM SHOP & GARAGE
MOWERS 7402 - CASEX. 5315 SHEET 2 OF 2