


NOTE:
DESIGN BASED ON FULL SIZE LUMBER

CROSS SECTION

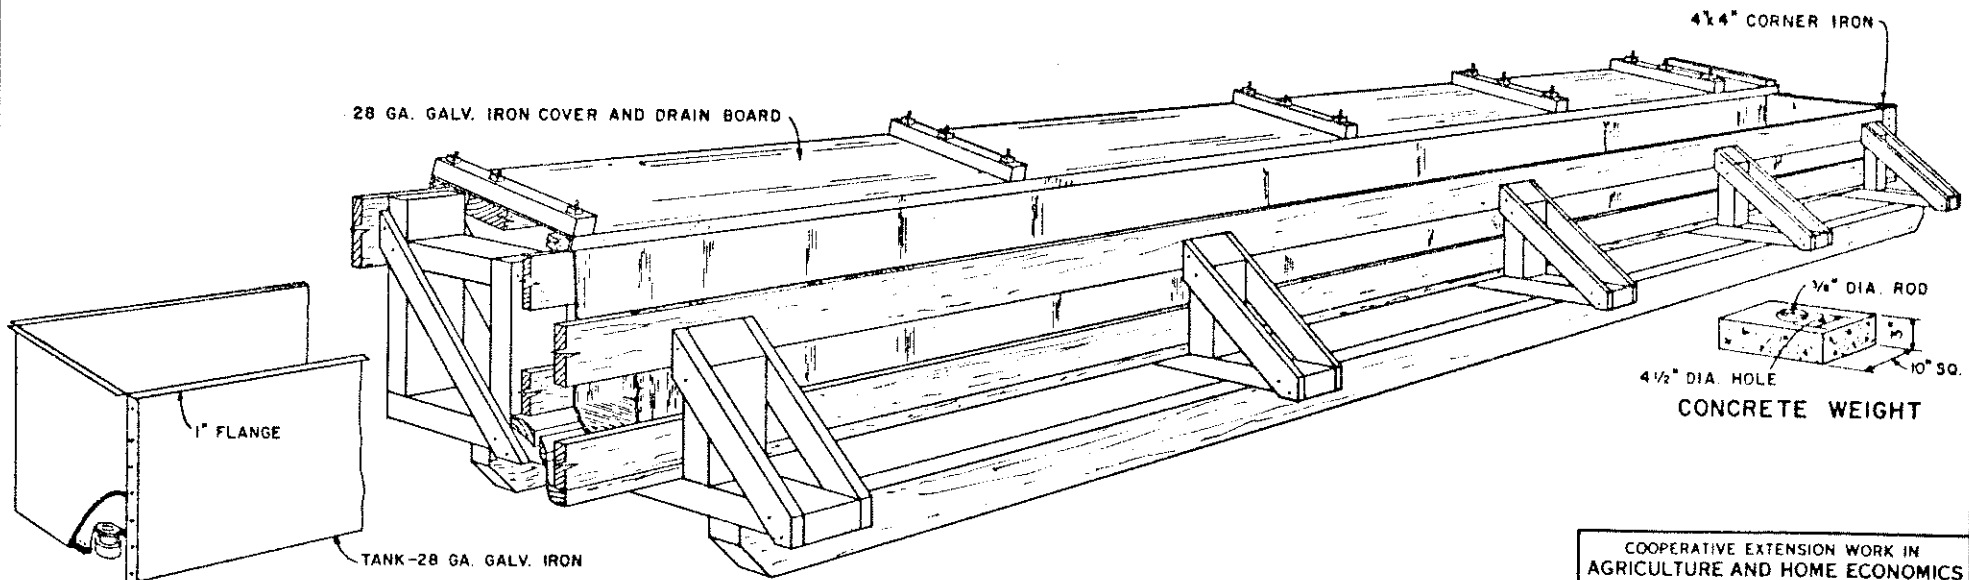

DRAIN-SOLDER A $\frac{3}{4}$ " BRASS COUPLING TO TANK BOTTOM FOR PIPE PLUG

CUTAWAY PERSPECTIVE

COOPERATIVE EXTENSION WORK IN
 AGRICULTURE AND HOME ECONOMICS
 AND
 UNITED STATES DEPARTMENT OF AGRICULTURE COOPERATING
TANK FOR TREATING WOOD
 MINN '72 6147 SHEET 1 OF 1