



DETAIL OF WINDOW

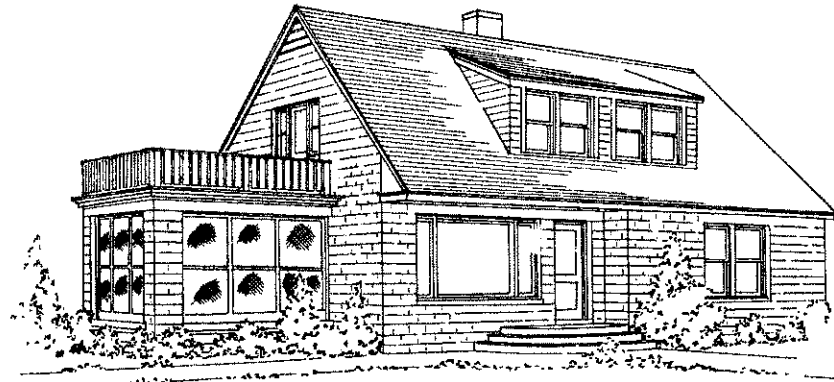

GENERAL VIEW

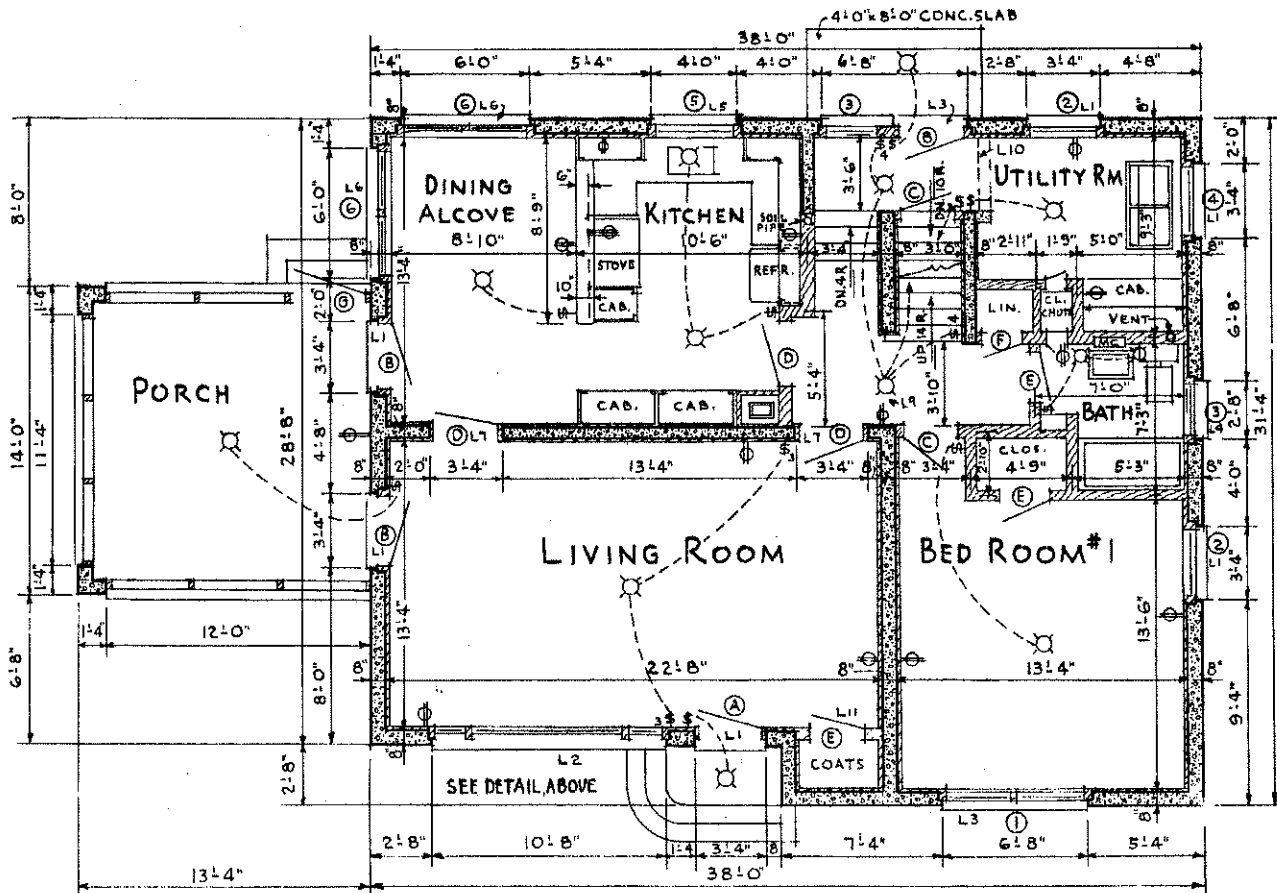


FIRST FLOOR PLAN
SCALE 1/4" = 1'-0"

WINDOW SCHEDULE		
MARK	SIZE	DESCRIPTION
①	3'-0" x 5'-2" x 1 3/8"	2-2 LT.
②	3'-0" x 5'-2" x 1 3/8"	2 LT.
③	2'-4" x 5'-2" x 1 3/8"	2 LT.
④	3'-0" x 3'-6" x 1 3/8"	2 LT.
⑤	3'-8" x 3'-2" x 1 3/8"	2 LT.
⑥	2'-6" x 5'-2" x 1 3/8"	2-2 LT.
⑦	2'-8" x 5'-6" x 1 3/8"	2 LT.
⑧	2'-8" x 3'-6" x 1 3/8"	2-2 LT.
⑨	3'-8" x 3'-6" x 1 3/8"	2-2 LT.
⑩	2'-8" x 3'-6" x 1 3/8"	2 LT.
⑪	1'-2" x 3'-6" x 1 3/8"	2 LT.
⑫	3'-0" x 1'-8" x 1 3/8"	BASMT. SASH 3-LT.
⑬	2'-4" x 1'-8" x 1 3/8"	" " 2-LT.



DOOR SCHEDULE		
MARK	SIZE	DESCRIPTION
A	3'-0" x 7'-0" x 1 3/8"	GLAZED PANEL
B	3'-0" x 7'-0" x 1 3/8"	" "
C	2'-6" x 7'-0" x 1 3/8"	PANEL
D	3'-0" x 7'-0" x 1 3/8"	" "
E	2'-4" x 7'-0" x 1 3/8"	" "
F	2'-0" x 7'-0" x 1 3/8"	" "
G	3'-6" x 7'-0" x 1 3/8"	SCREEN DOOR
H	1'-6" x 7'-0" x 1 3/8"	PANEL
I	2'-6" x 6'-8" x 1 3/8"	" "
J	3'-0" x 6'-8" x 1 3/8"	" "

COOPERATING EXTENSION WORK IN
AGRICULTURE AND HOME ECONOMICS
STATE OF INDIANA
PURDUE UNIVERSITY
AND
U.S. DEPT. OF AGRICULTURE COOPERATING
FARM HOUSE PLAN
U.S.D.A. EX. 7028 SHEET 1 of 6


STATE OF NORTH DAKOTA
NORTH DAKOTA STATE UNIVERSITY
OF AGRICULTURE AND APPLIED SCIENCE

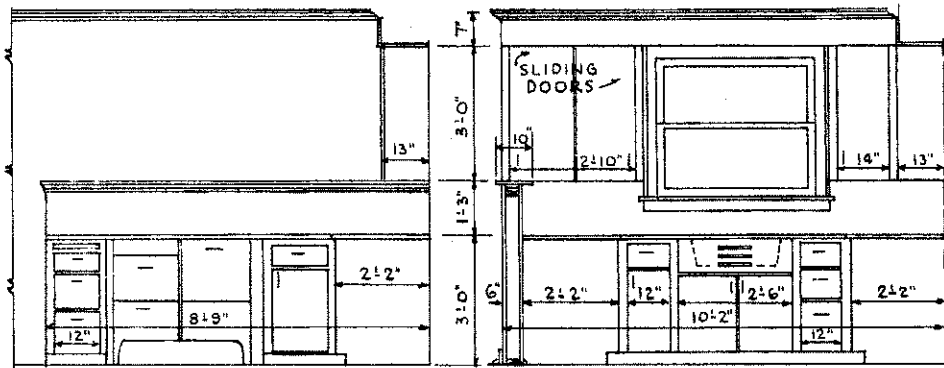


DETAILS OF KITCHEN CABINETS

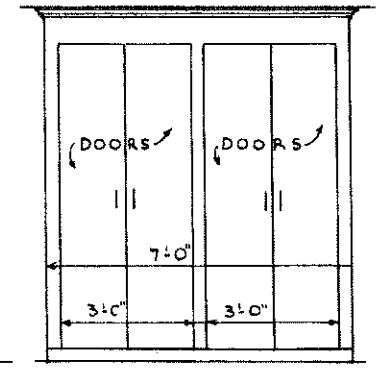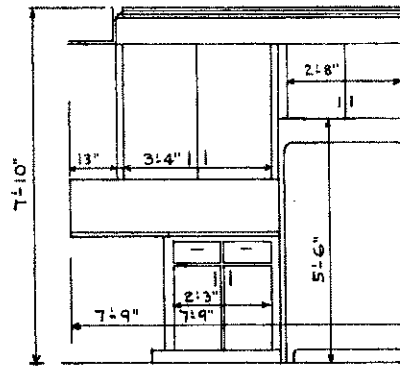

CUPBOARD

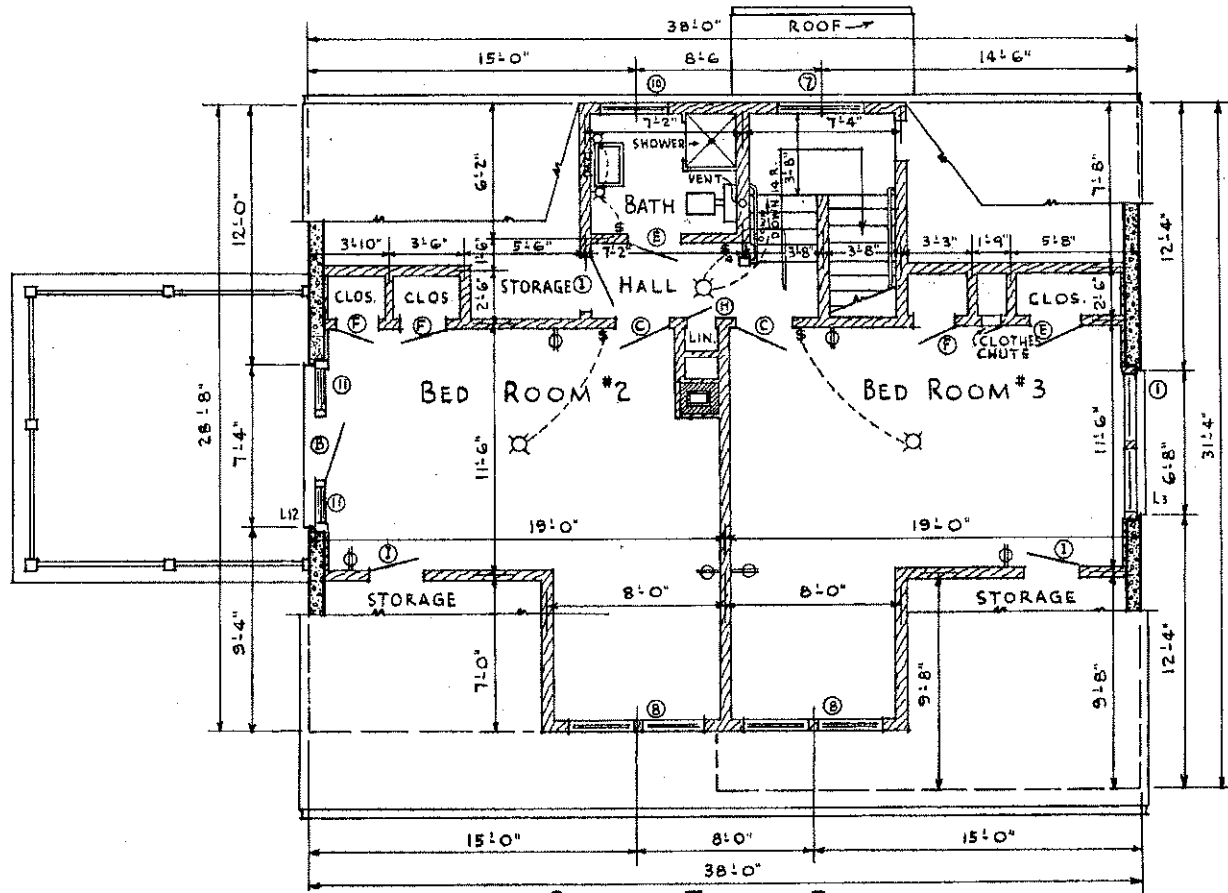




SECOND FLOOR PLAN
SCALE 1/4" = 1'-0"

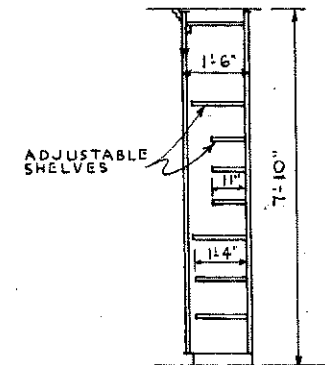

SECTION

COOPERATIVE EXTENSION WORK IN
AGRICULTURE AND HOME ECONOMICS
STATE OF INDIANA
BUREAU OF HOME ECONOMICS
AND
U.S. DEPT. OF AGRICULTURE COOPERATING
FARM HOUSE PLAN
USDA. EX. 7028 SHEET 2 OF 6

STATE OF NORTH DAKOTA
NORTH DAKOTA STATE UNIVERSITY
OF AGRICULTURE AND APPLIED SCIENCE

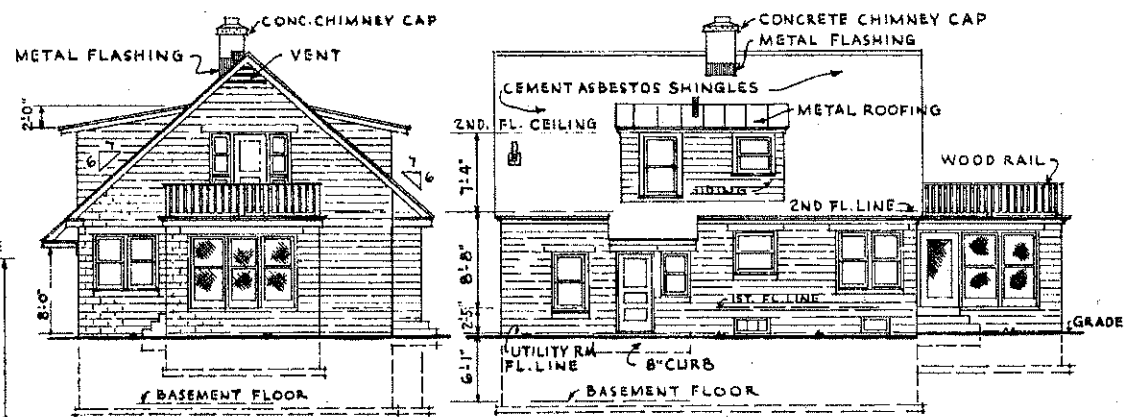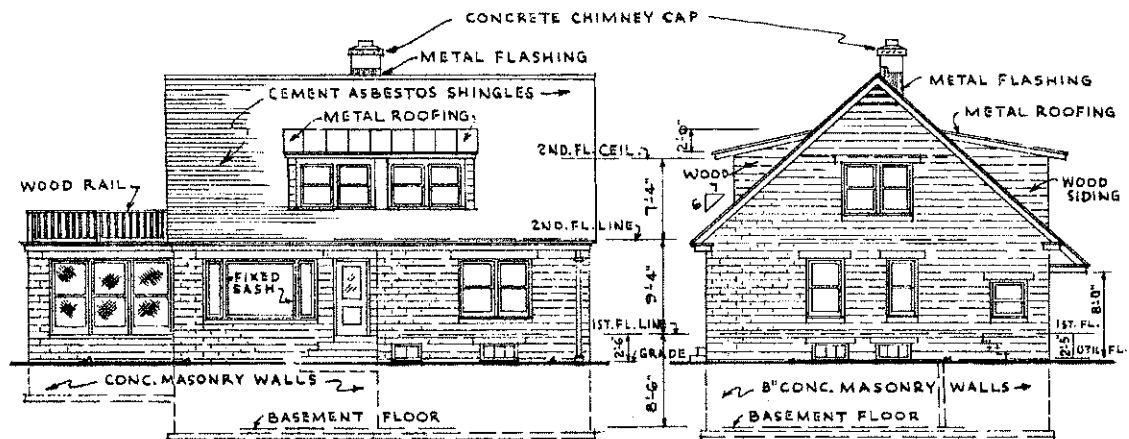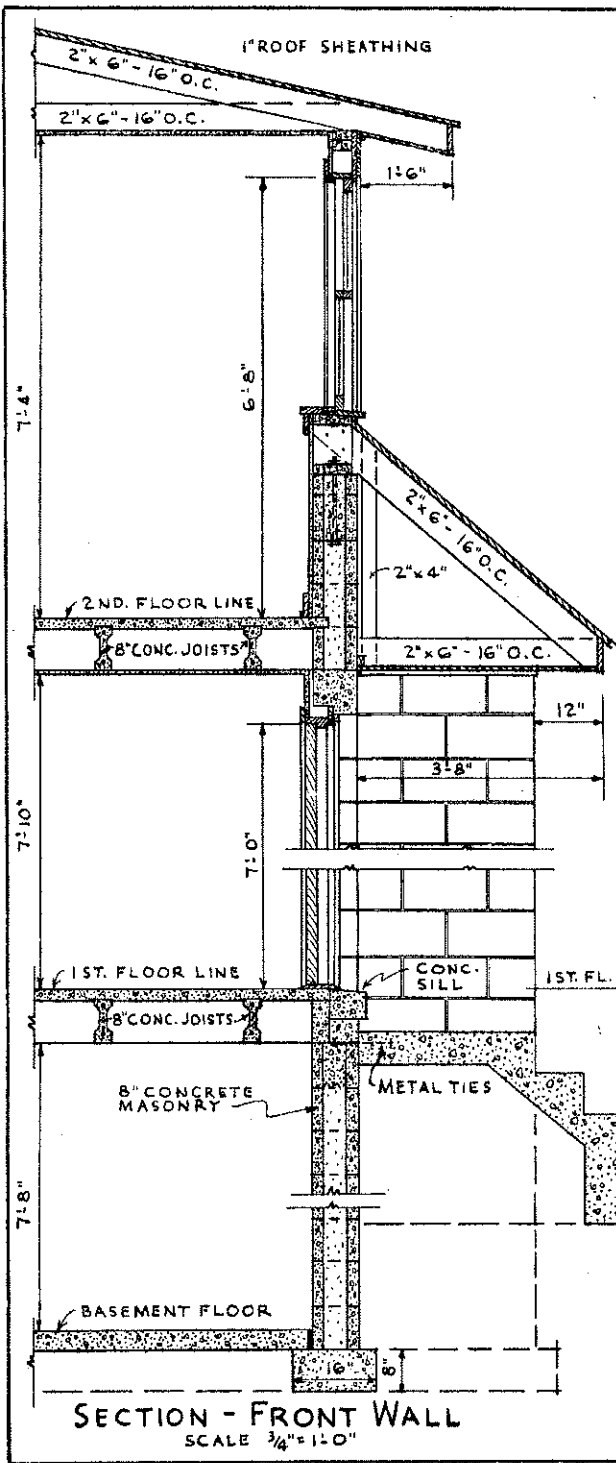

COOPERATIVE EXTENSION WORK IN
AGRICULTURE AND HOME ECONOMICS
STATE OF INDIANA
PURDUE UNIVERSITY
AND
U.S. DEPT. OF AGRICULTURE, COOPERATING
FARM HOUSE PLAN
U.S.D.A. EX. 7028 SHEET 4 OF 6

STATE OF NORTH DAKOTA
NORTH DAKOTA STATE UNIVERSITY
OF AGRICULTURE AND APPLIED SCIENCE



PRECAST CONCRETE JOIST SCHEDULE

MARK	NO. REQ'D.	CLEAR SPAN	LENGTH	STIRRUP SPACING FROM END (BOTH ENDS THE SAME)
J3	33	13'-4"	13'-0"	<p>USE ADDITIONAL STIRRUPS SPACING APPROX. 18" O.C. THROUGH MIDDLE PORTION OF JOIST.</p> <p>SIZES OF JOISTS & REINFORCING TO BE SAME AS FOR J1 AND J2, SHEETS</p>
J4	3	9'-8"	10'-2"	
J5	1	8'-11"	9'-2"	
J6	2	7'-2"	7'-5"	
J7	2	3'-3"	3'-9"	
J8	1	5'-9"	6'-0"	
J9	3	7'-10"	8'-4"	

PRECAST CONCRETE LINTEL SCHEDULE

LINTEL DESIGNATION SEE SHEETS	NO. REQ'D.	LENGTH	CLEAR SPAN	LONGITUDINAL REINFORCEMENT (DEFORMED BARS)		WEB REINFORCING	
				TOP	BOTTOM	NO. STIRRUPS REQ'D. PER LINTEL	SPACING FROM END OF LINTEL
L1 #	11	4'-8"	3'-4"	-	2-3/4" #	6	2, 3, 3
L2 #	1	12'-0"	10'-8"	2-1" #	2-1" #	18	2, 2, 3, 3, 3, 3, 3, 3
L3 #	3	8'-0"	6'-8"	2-1" #	2-1" #	18	2, 2, 3, 3, 3, 3, 3, 3
L4 #	2	4'-0"	2'-8"	-	2-1/2" #		
L5 #	1	5'-4"	4'-0"	-	2-3/8" #	6	2, 3, 3
L6 #	2	7'-4"	6'-0"	2-1/2" #	2-7/8" #	12	2, 3, 3, 3, 3, 3
L7 #	3	4'-8"	3'-4"	-	2-7/8" #	6	2, 3, 3
L8 #	1	5'-0"	3'-8"	-	2-1/2" #		
L9 #	1	5'-8"	4'-4"	2-3/8" #	2-7/8" #	10	2, 3, 3, 3, 3
L10 #	1	4'-10"	3'-6"	-	2-3/4" #	6	2, 3, 3
L11 #	2	5'-4"	4'-0"	-	2-3/4" #	6	2, 3, 3
L12 #	1	8'-8"	7'-4"	2-1" #	2-1" #	18	2, 2, 3, 3, 3, 3, 3, 3

JOISTS FOR LANDING

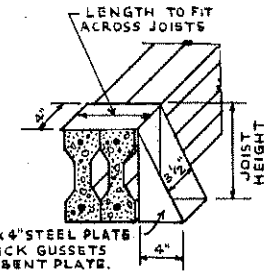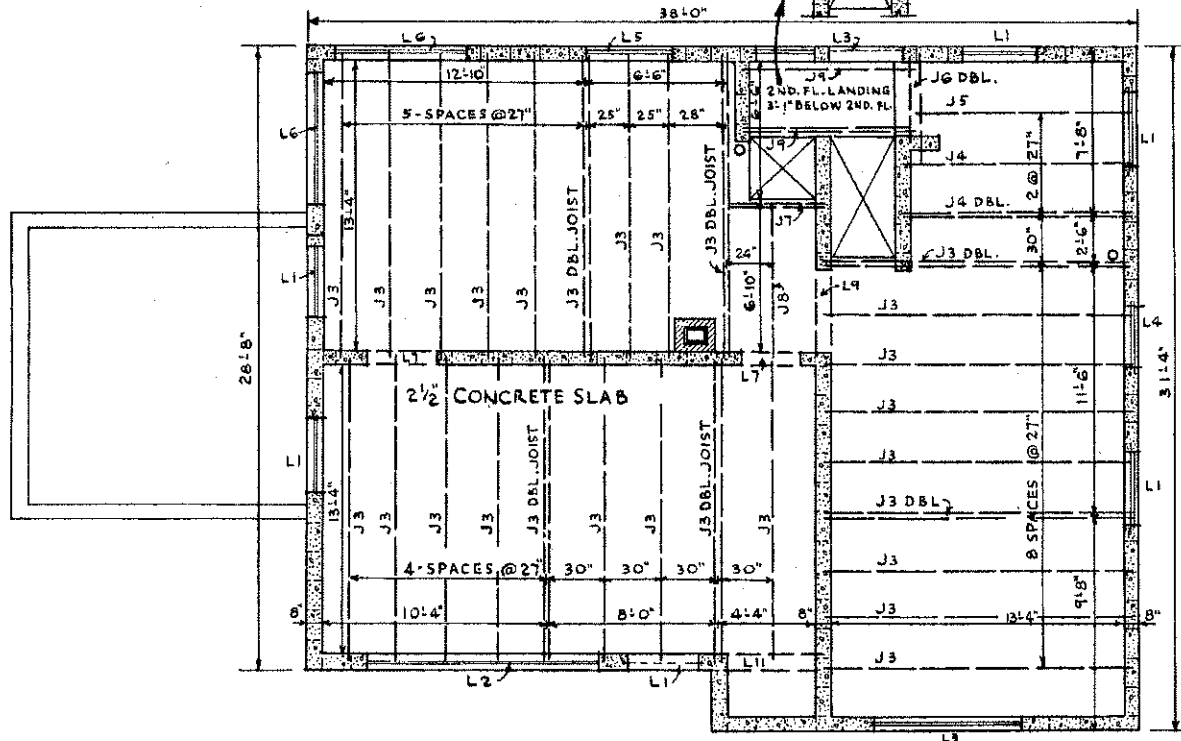

HANGER DETAIL

FRAMING FOR SECOND FLOOR CONCRETE JOISTS

SCALE 1/4" = 1'-0"

COOPERATIVE EXTENSION WORK IN AGRICULTURE AND HOME ECONOMICS

STATE OF INDIANA
PURDUE UNIVERSITY
U.S. DEPT. OF AGRICULTURE COOPERATING

FARM HOUSE PLAN

U.S.A. EX. 7028 SHEET 6 OF 6

STATE OF NORTH CAROLINA
NORTH CAROLINA STATE UNIVERSITY
OF AGRICULTURE AND APPLIED SCIENCE