


FRONT ELEVATION
Scale 1/8" = 1'-0"

REAR ELEVATION
Scale 1/8" = 1'-0"

LEFT END ELEVATION
Scale 1/8" = 1'-0"

RIGHT END ELEVATION
Scale 1/8" = 1'-0"

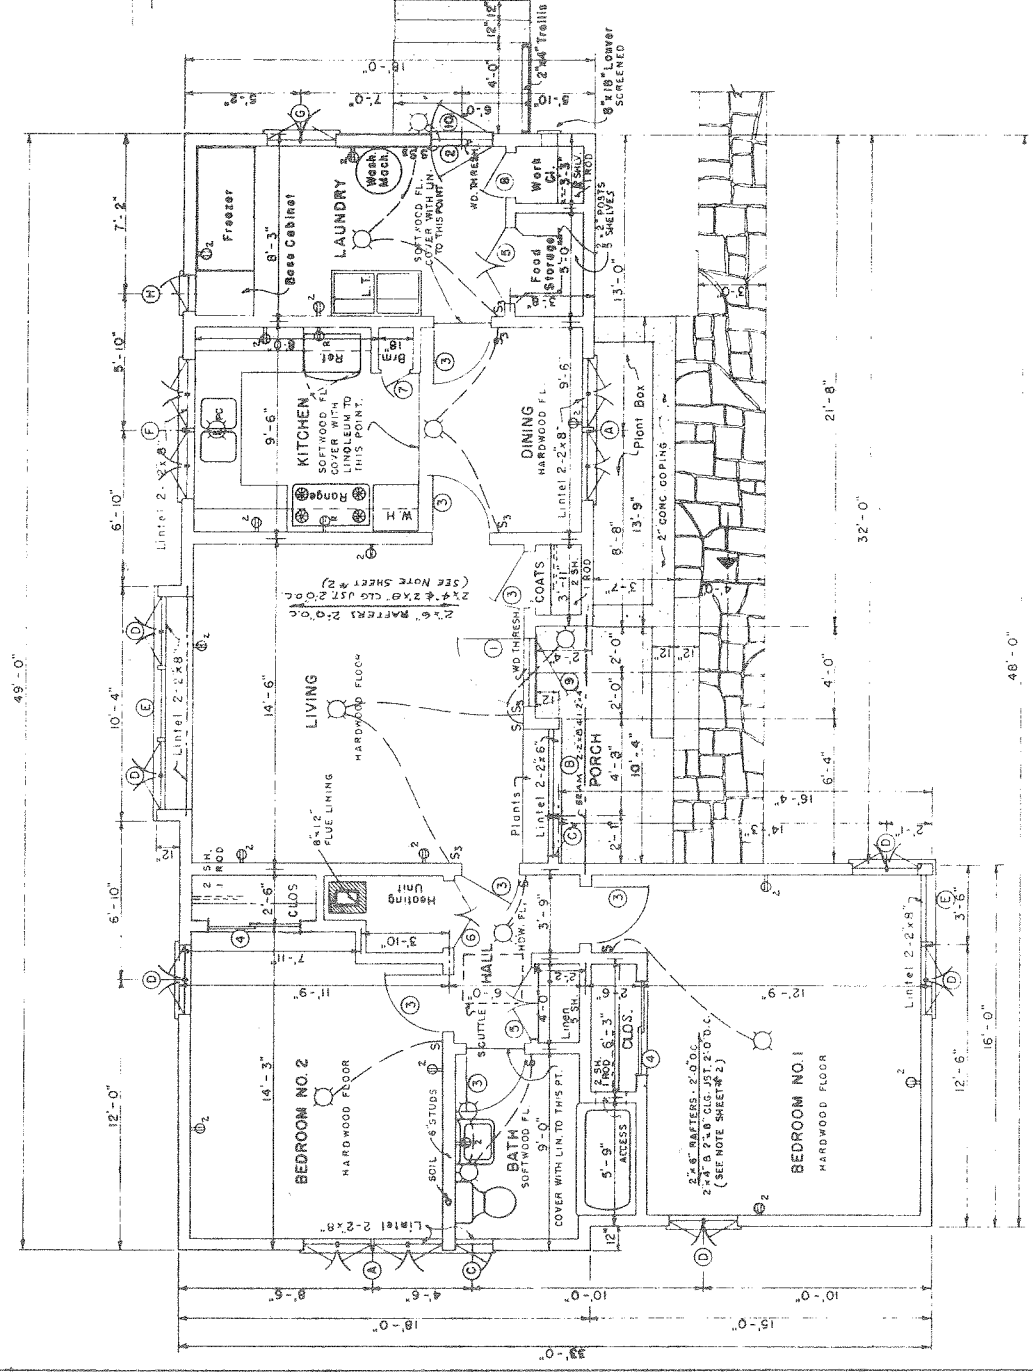


FLOOR PLAN
Scale 1/8" = 1'-0"

Mark	Size	Description	Remarks
1	3'-0" x 7'-0" x 1 1/2"	Finish Sash	1-Reqd.
2	2'-8" x 7'-0" x 1 1/2"	1-Lt Glazed	1-Reqd.
3	2'-6" x 6'-8" x 1 1/2"	3 Glass Panels	7-Reqd.
4	2'-0" x 6'-6" x 1 1/2"	3 Plywood Sl. Dr	4-Reqd.
5	1'-8" x 6'-6" x 1 1/2"	3 Glass Panels	4-Reqd.
6	1'-6" x 6'-8" x 1 1/2"	Louvered Door	2-Reqd.
7	1'-4" x 6'-0" x 1 1/2"	1-Panel	1-Reqd.
8	2'-0" x 6'-8" x 1 1/2"	3 Glass Panels	1-Reqd.
9	3'-0" x 7'-0" x 1 1/2"	2 Panel Screen	1-Reqd.
10	2'-8" x 7'-0" x 1 1/2"	2 Panel Screen	1-Reqd.

Mark	Size	Description	Remarks
A	3'-1" x 4'-2 1/2"	Metal Casements	Double Sash
B	3'-9 1/2" x 4'-2 1/2"	Metal Casements	Picture Sash
C	1'-7 1/2" x 4'-2 1/2"	Metal Casements	Single Sash
D	3'-1" x 4'-2 1/2"	Metal Casement	Single Sash
E	3'-1" x 4'-2 1/2"	Metal Casement	Picture Sash
F	3'-1" x 3'-2 1/2"	Metal Casement	Double Sash
G	3'-1" x 3'-2 1/2"	Metal Casement	Single Sash
H	1'-7 1/2" x 3'-2 1/2"	Metal Casement	Single Sash


FRA PLAN H4-21
 COOPERATIVE EXTENSION WORK IN
 AGRICULTURE AND HOME ECONOMICS
 UNITED STATES DEPARTMENT OF AGRICULTURE COOPERATING
2 BED ROOM FARMHOUSE
 USDA-52 Ex. 7122 SHEET 1 OF 4

2"x6" Rafter
2'-0" o.c. section
12'-0" Rafter for 18'-0" section

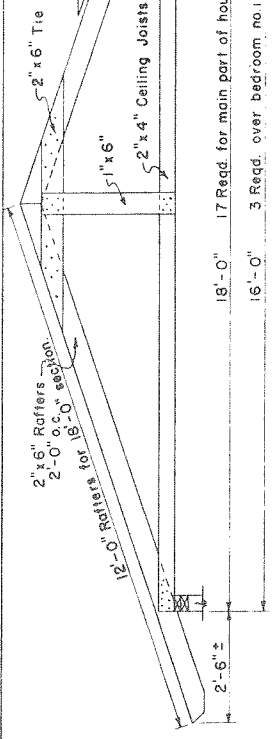

Note: Use 2"x4" ceiling joists only where trussed rafters are used. Where trussed rafters can not be used, use 2"x6" rafters 2'-0" o.c. with 2"x8" ceiling joists 2'-0" o.c.


TRUSSED RAFTER DETAIL
Scale 1/2" = 1'-0"

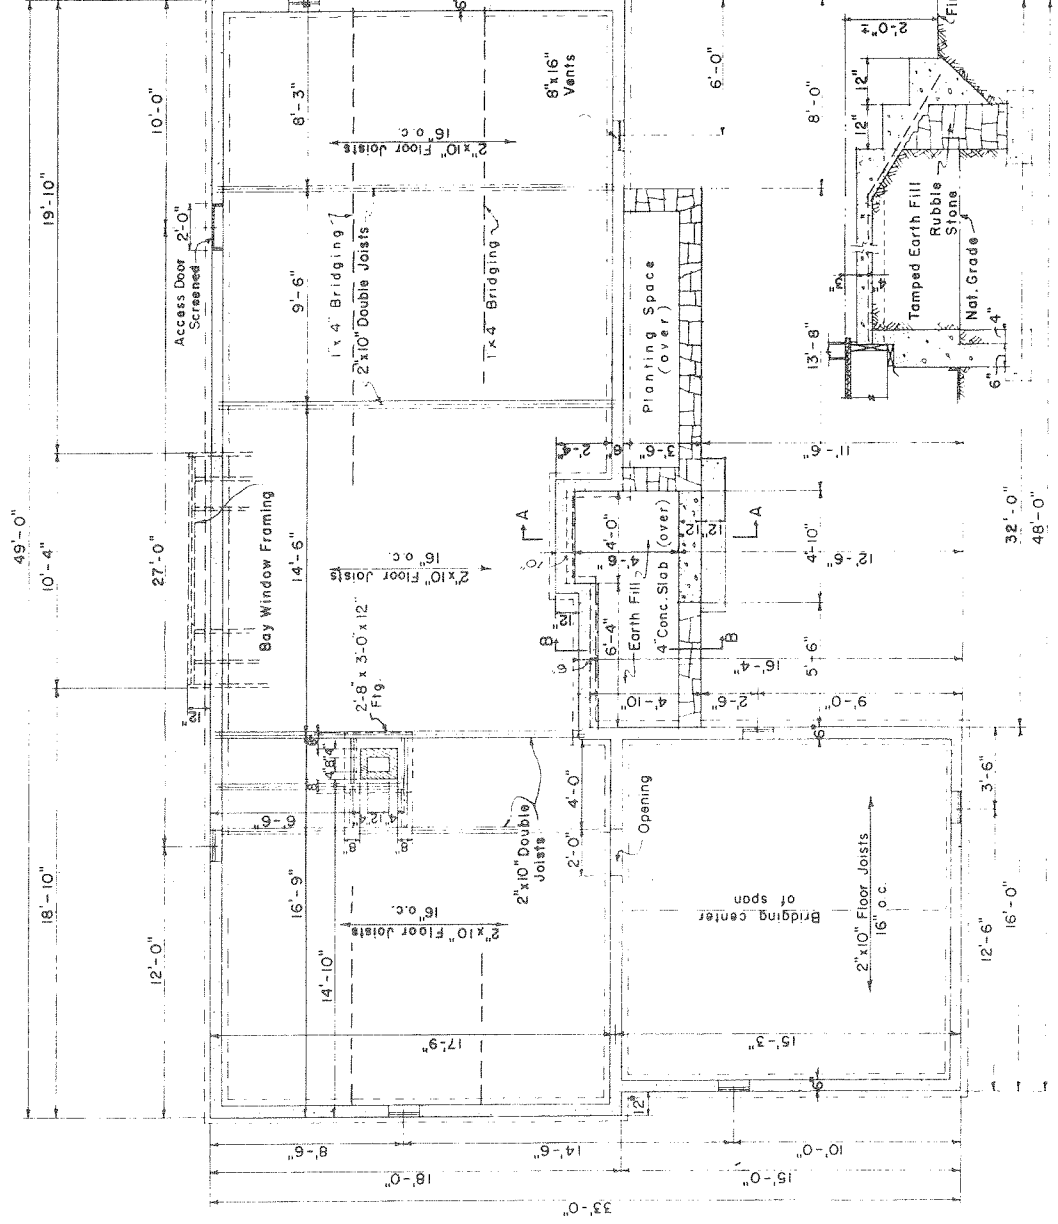


FOUNDATION PLAN
Scale 1/4" = 1'-0"

SECTION A-A, THROUGH STEPS
Scale 1/2" = 1'-0"

CONC. FOOTINGS TO BEAR ON SOLID GROUND AND BELOW FROST LINE UNLESS OTHERWISE SHOWN

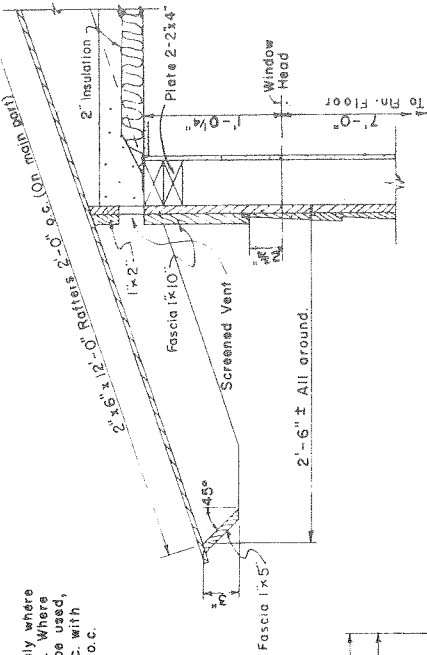

EAVES DETAIL
Scale 1/2" = 1'-0"

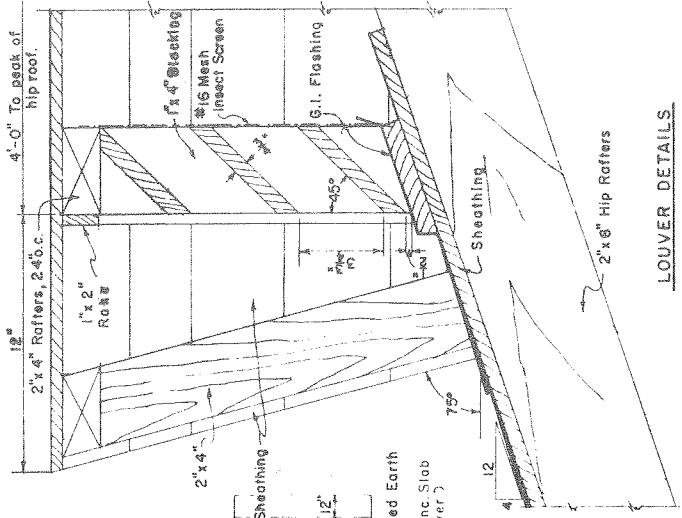

LOUVER DETAILS
Scale 3/4" = 1'-0"
FHA PLAN H4-21




COOPERATIVE EXTENSION WORK IN
AGRICULTURE AND HOME ECONOMICS

UNITED STATES DEPARTMENT OF AGRICULTURE COOPERATING

2 BED ROOM FARMHOUSE

USDA-52 EX. 7122 SHEET 2 OF 4


NOTE: Joist Spans & Spacing are Based on Southern Yellow Pine, or Equal.

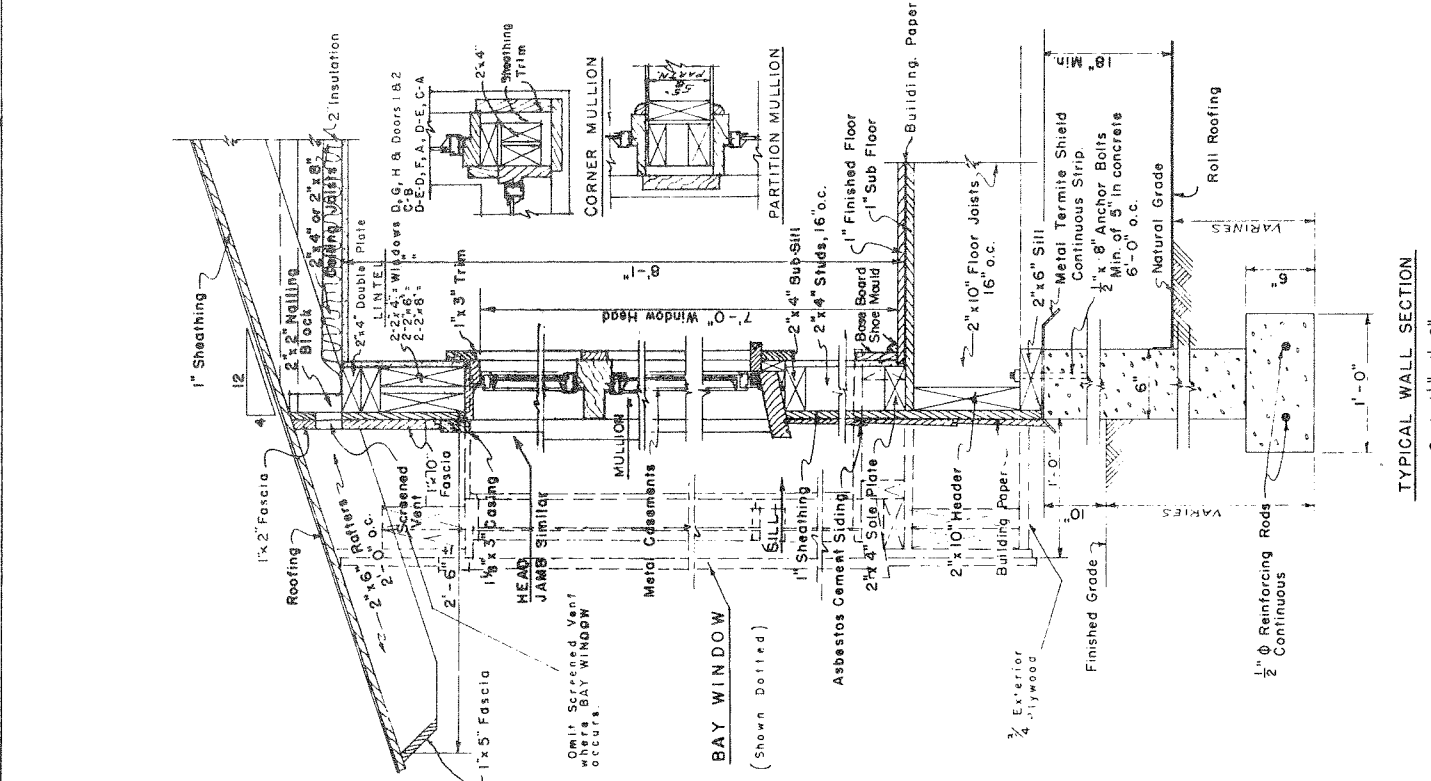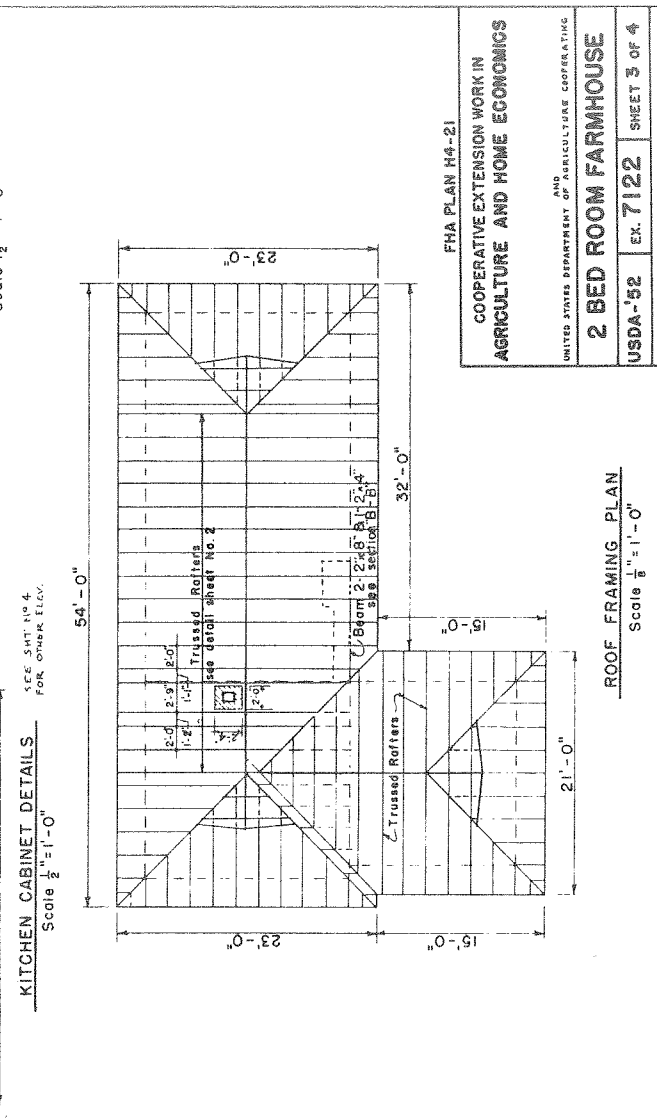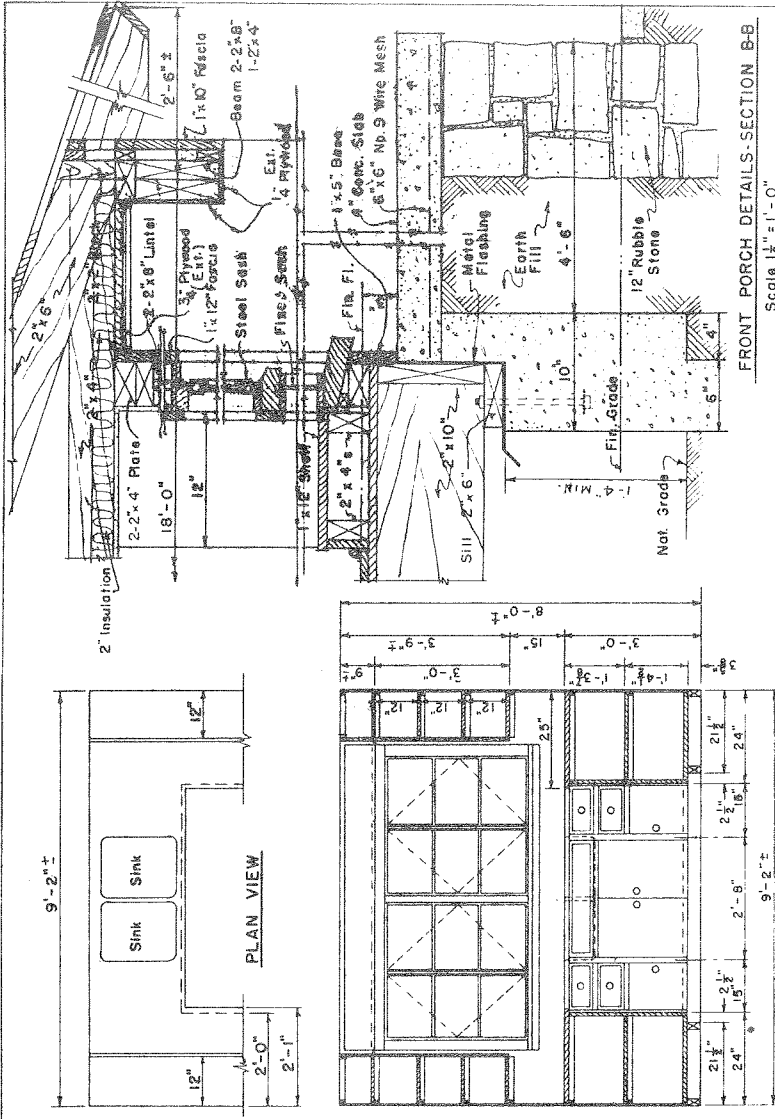

FHA PLAN H4-21
COOPERATIVE EXTENSION WORK IN
AGRICULTURE AND HOME ECONOMICS
UNITED STATES DEPARTMENT OF AGRICULTURE COOPERATING
2 BED ROOM FARMHOUSE
USDA-52 EX. 7122 SHEET 3 OF 4


Roof Framing Plan
Scale 1/8" = 1'-0"

Typical Wall Section
Scale 1/2" = 1'-0"

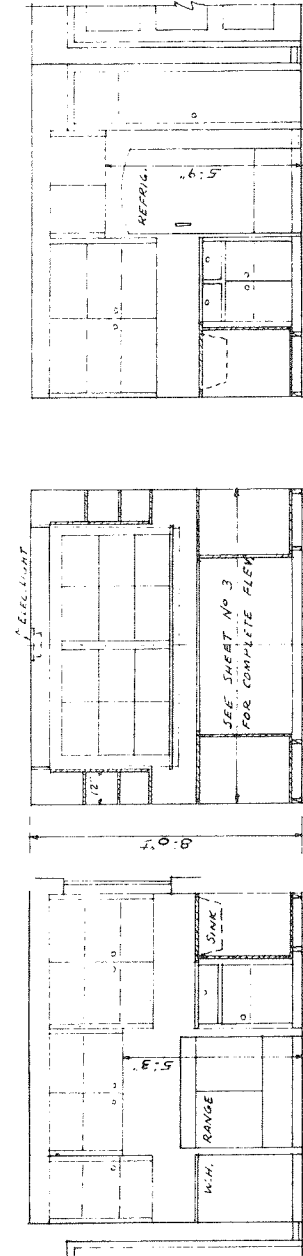

KITCHEN CABINETS

SCALE 3/8" = 1'-0"

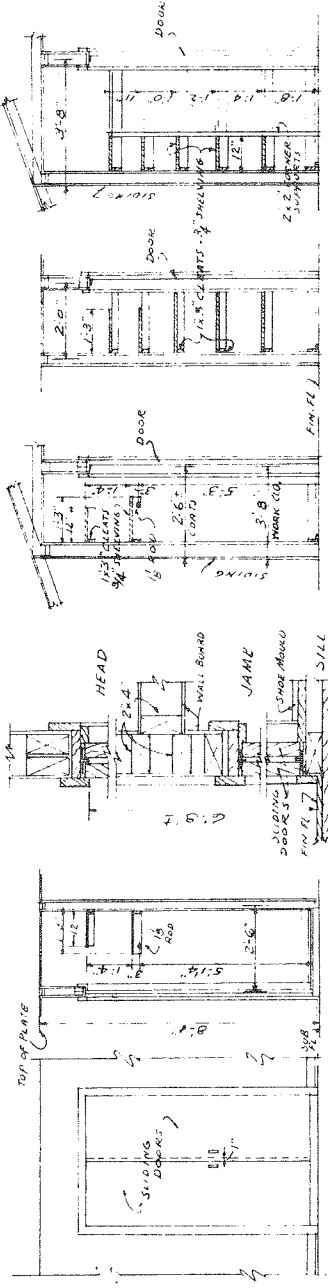

ELEV. & SECT. OF BED ROOM CLOSETS


SCALE 3/8" = 1'-0"

COATS & WORK CLOTHES LINEN

SCALE 3/8" = 1'-0"


FOOD CLOSET

SCALE 3/8" = 1'-0"

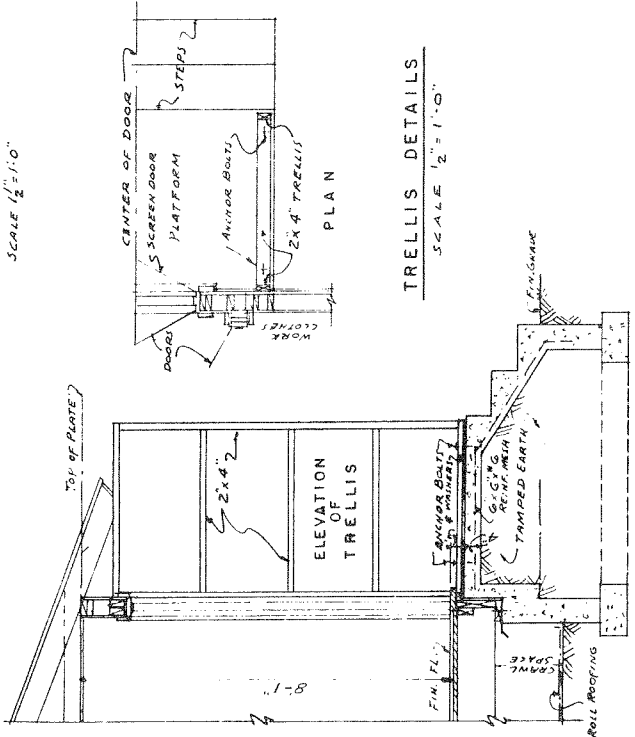


TRELLIS DETAILS


SCALE 1/2" = 1'-0"

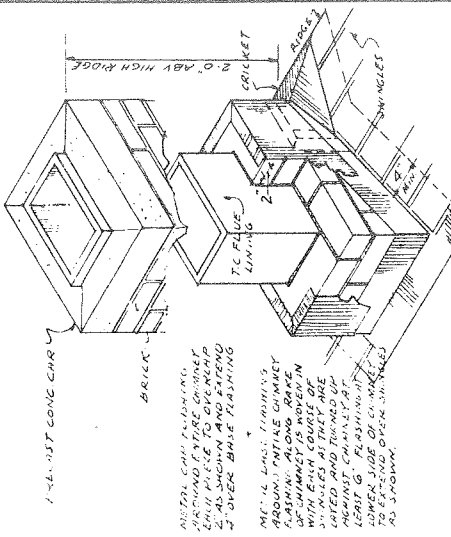

VIEW OF CHIMNEY
SHOWING METHOD OF FLASHING

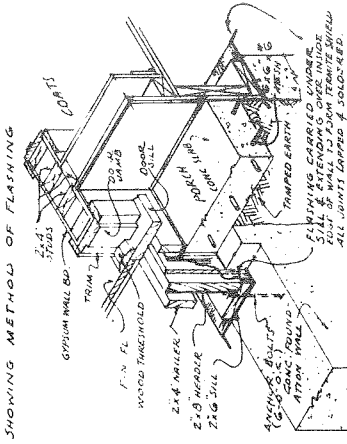

DETAIL OF METAL FLASHING
BETWEEN WALL OF HOUSE & PORCH SLAB

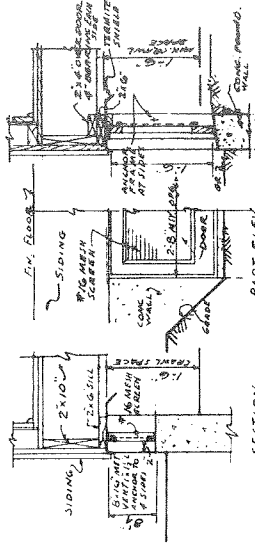

SECTION PART ELEV. SECTION
CRAWL SPACE VENT & ACCESS DOOR

SCALE 3/4" = 1'-0" FHA PLAN H4-21

COOPERATIVE EXTENSION WORK IN
AGRICULTURE AND HOME ECONOMICS

UNITED STATES DEPARTMENT OF AGRICULTURE COOPERATING

2 BED ROOM FARMHOUSE

USDA '52 EX. 7122 SHEET 4 OF 4