

FLOOR PLAN SCALE: 1/4" = 1'-0"

DOOR SCHEDULE

MARK	SIZE	TYPE	REMARKS	QTY.
1	30" x 60" x 1 3/8"	WOOD - SOLID COPPER & LIGHT	BIRCH VENEER	1
2	30" x 60" x 1 3/8"	ALUMINUM STORM DOOR	2 PANELS	1
3	28" x 60" x 1 3/8"	WOOD - FLUSH HOLLOW COPPER	BIRCH VENEER	6
4	24" x 60" x 1 3/8"	"	"	1
5	24" x 60" x 1 3/8"	"	"	3
6	24" x 60" x 1 3/8"	"	"	1
7	24" x 60" x 1 3/8"	"	"	2
8	40" x 60" x 1 3/8"	"	3 PAIR SLIDING DOORS BIRCH VENEER	3
9	40" x 60" x 1 3/8"	FR - FULL LOUVERED GLASS - 2 PANEL SLIDING DOORS	4 PANELS BIRCH VENEER	1
10	60" x 60" x 1 3/8"	"	2 PANELS BIRCH VENEER	1

WINDOW SCHEDULE


MARK	SIZE	TYPE	REMARKS	QTY.
A	30" x 42"	WOOD - DOUBLE HUNG 2/2	7/8" INSULATED GLASS	B
B	30" x 32"	WOOD - DOUBLE HUNG 1/1	"	Z

COOPERATIVE EXTENSION WORKS IN  
 AGRICULTURE AND HOME ECONOMICS  
 STATE OF SOUTH CAROLINA  
 CLEMSON UNIVERSITY

DEPT. OF AGRICULTURE AND HOME ECONOMICS


ENERGY EFFICIENT HOUSE

SC '80 EX. 8011 SHEET 1 OF 7

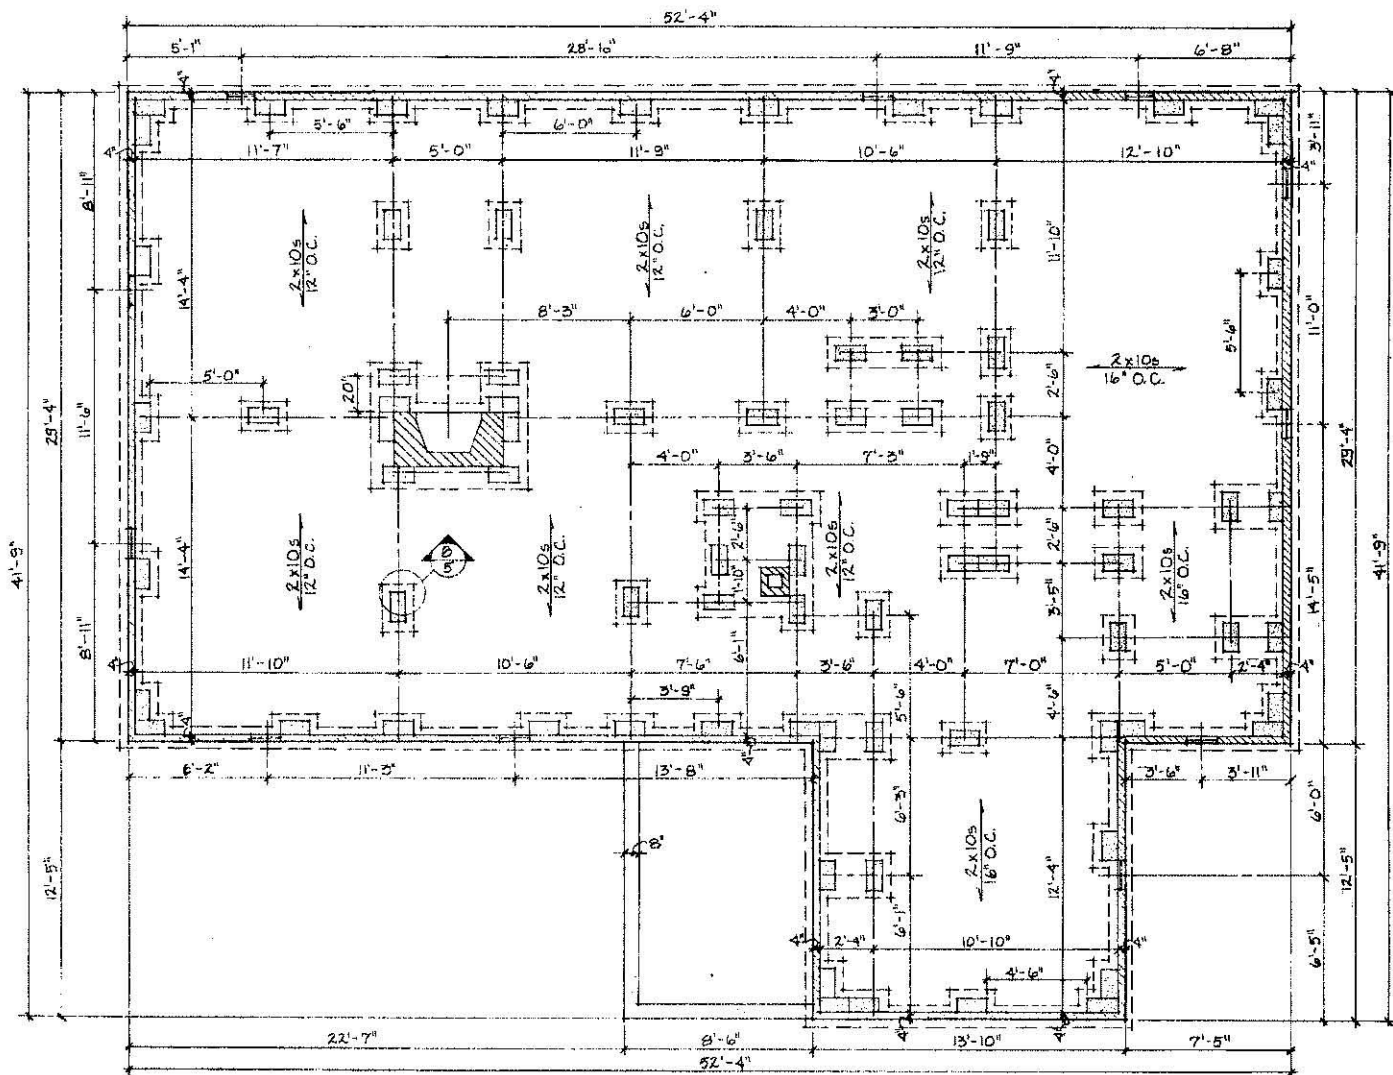


FOUNDATION PLAN SCALE: 1/4" = 1'-0"

COOPERATIVE EXTENSION WORK IN		
AGRICULTURE AND HOME ECONOMICS		
STATE OF SOUTH CAROLINA		
CLEMSON UNIVERSITY		
AND		
UNITED STATES DEPARTMENT OF AGRICULTURE		
ENERGY EFFICIENT HOUSE		
SC '80	EX. 8011	SHEET 2 OF 7

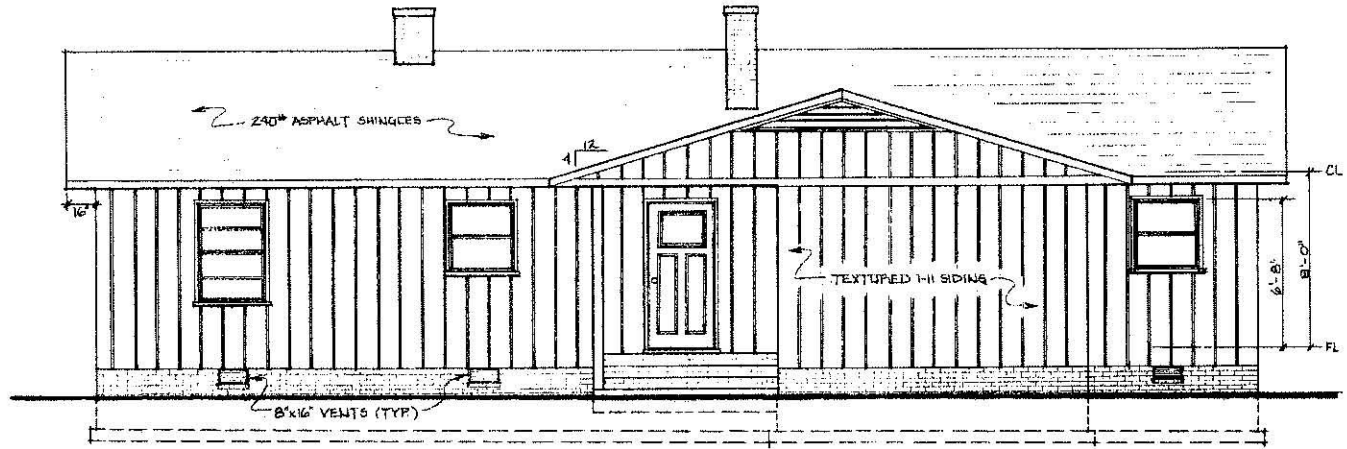


FRONT ELEVATION SCALE:  $\frac{1}{4}'' = 1'-0''$

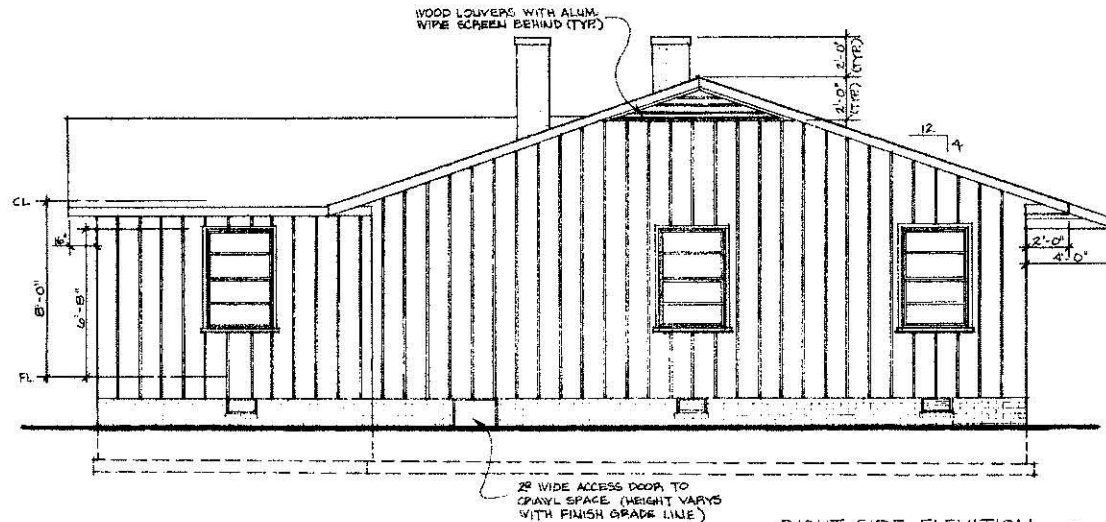


RIGHT SIDE ELEVATION SCALE:  $\frac{1}{4}'' = 1'-0''$

COOPERATIVE EXTENSION WORK IN		
AGRICULTURE AND HOME ECONOMICS		
STATE OF SOUTH CAROLINA		
CLEMSON UNIVERSITY		
DIVISION OF EXTENSION SERVICES		
ENERGY EFFICIENT HOUSE		
SC '80	EX. 8011	SHEET 3 OF 7

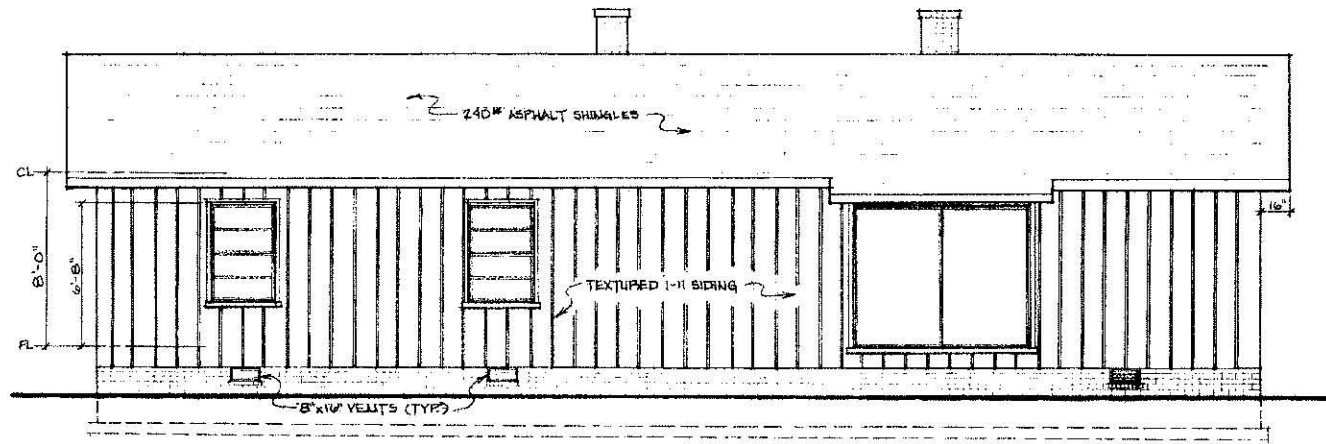


REAR ELEVATION SCALE: 1/4" = 1'-0"

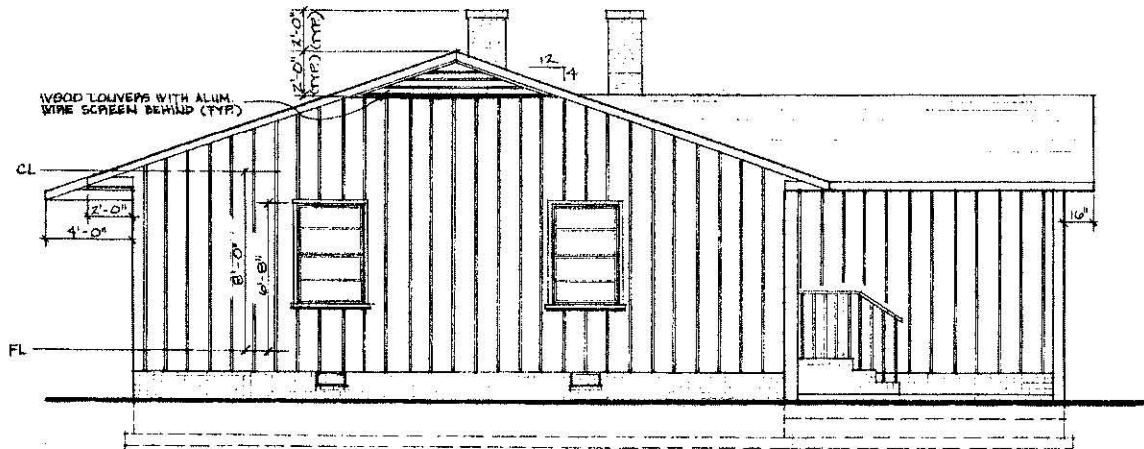


LEFT SIDE ELEVATION SCALE: 1/4" = 1'-0"

COOPERATIVE EXTENSION WORK IN AGRICULTURE AND HOME ECONOMICS STATE OF SOUTH CAROLINA CLEMSON UNIVERSITY <small>AND</small> <small>ELIATED STATES DEPARTMENT OF AGRICULTURE COOPERATING</small>		
ENERGY EFFICIENT HOUSE		
SC '80	EX. 801.1	SHEET 4 OF 7

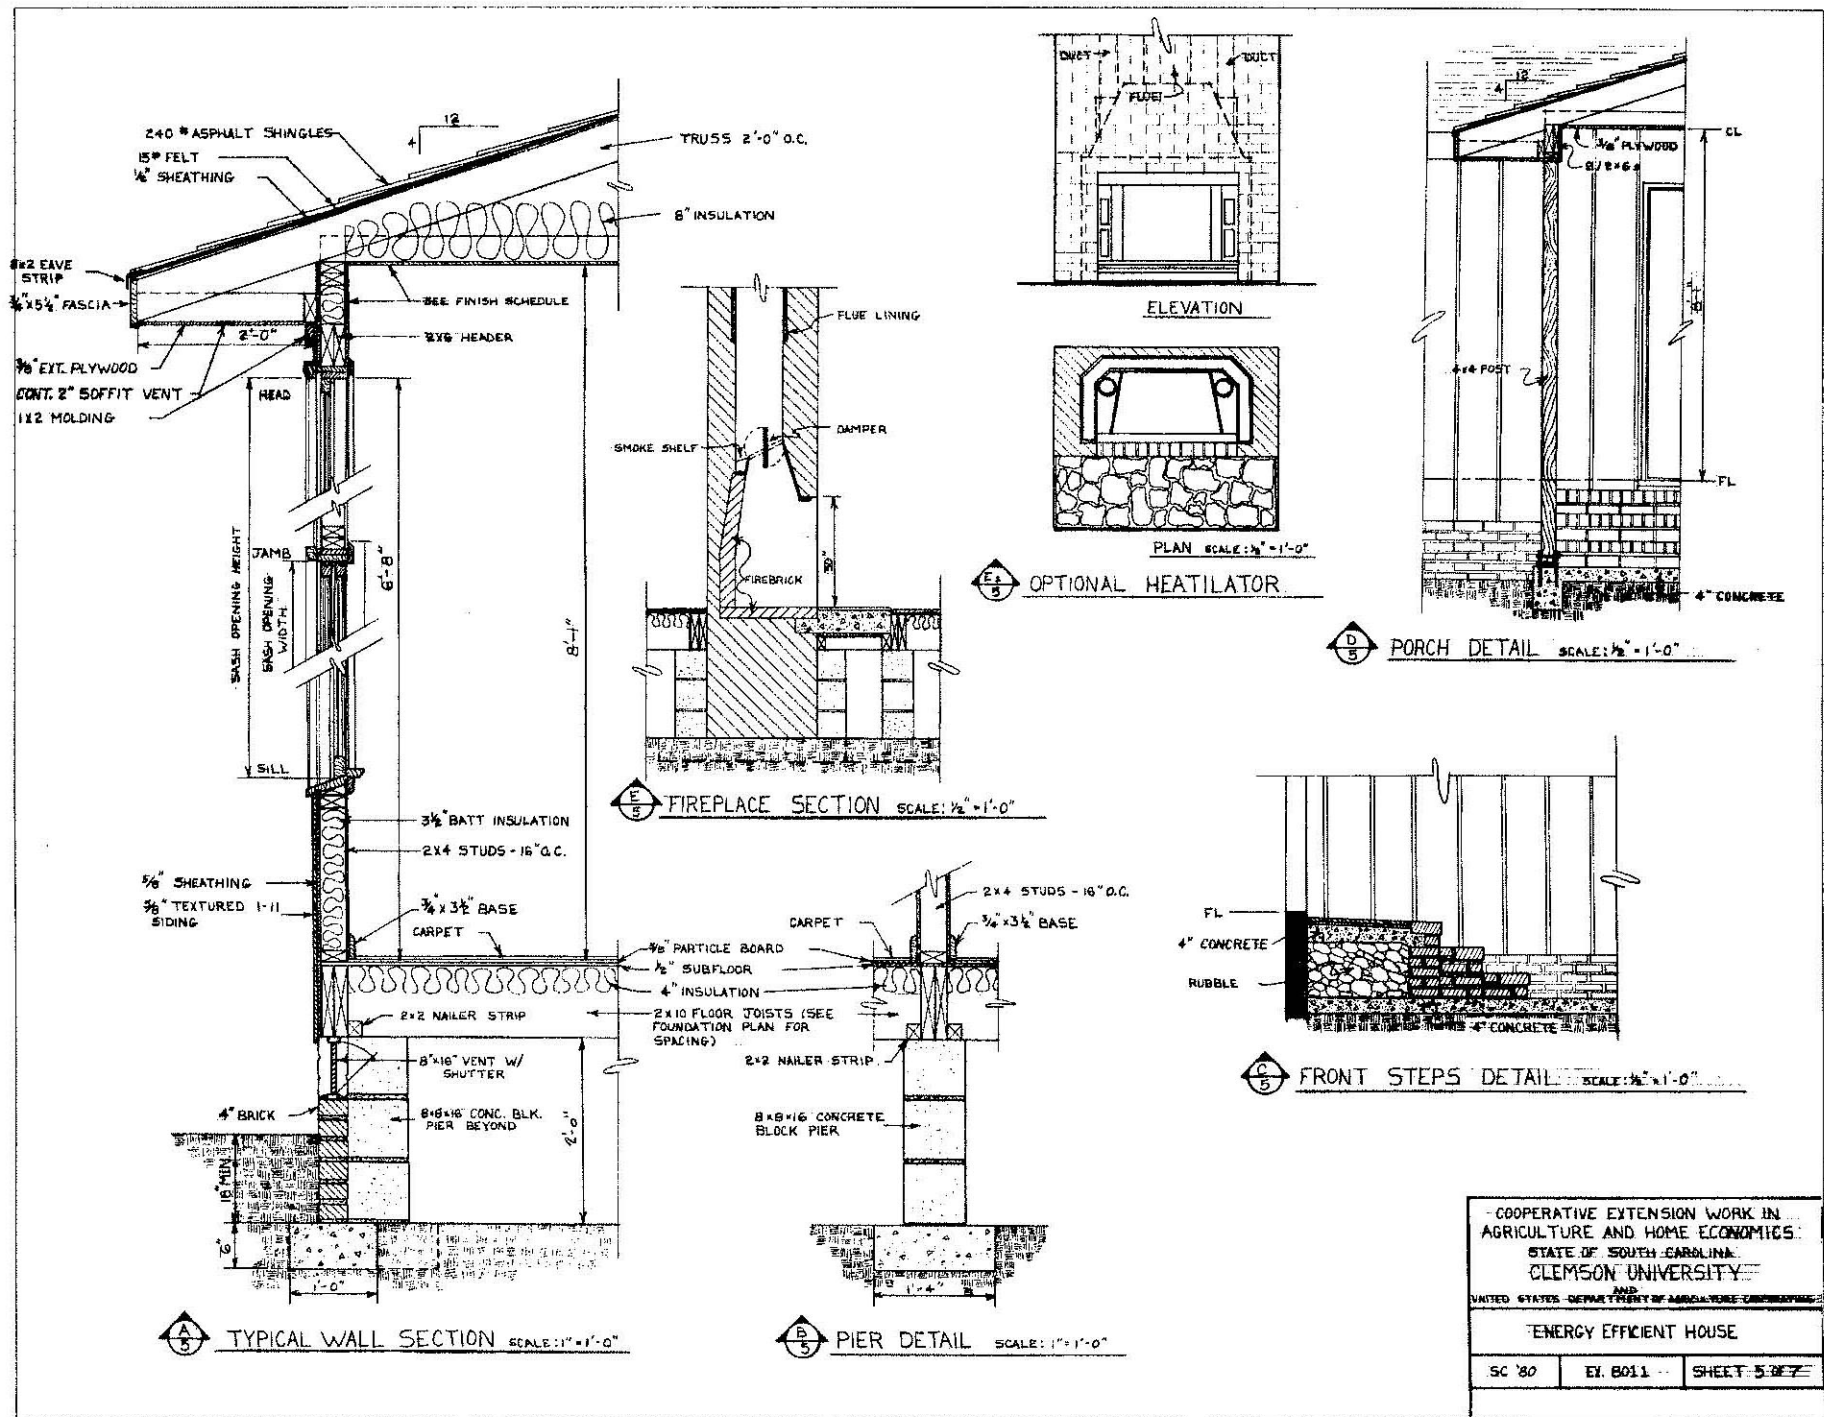


COOPERATIVE EXTENSION WORK IN  
 AGRICULTURE AND HOME ECONOMICS  
 STATE OF SOUTH CAROLINA  
 CLEMSON UNIVERSITY  
 AND  
 UNITED STATES DEPARTMENT OF AGRICULTURE  
 ENERGY EFFICIENT HOUSE  
 SC 80 EX 8011 SHEET 5 OF 7



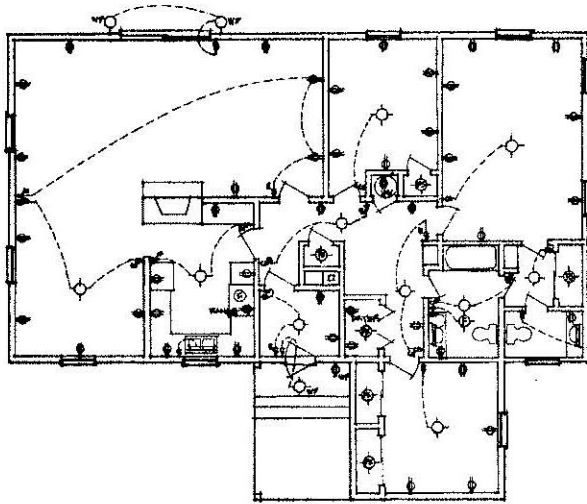


**A** ELECTRICAL PLAN SCALE:  $\frac{1}{8}'' = 1'-0''$

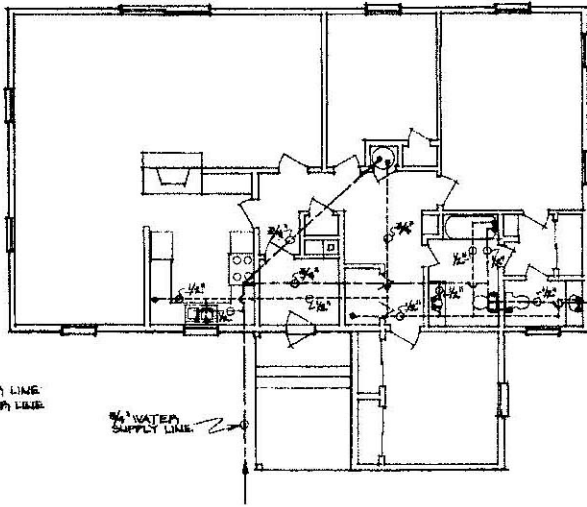

--- HOT WATER LINE  
 ——— COLD WATER LINE

**C** PLUMBING SUPPLY PLAN SCALE:  $\frac{1}{8}'' = 1'-0''$

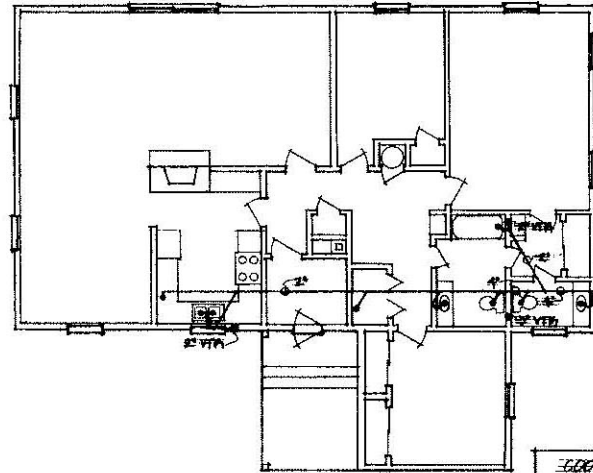

2" LINE TO SEWER  
 SEWER SYSTEM

**P** PLUMBING DRAINAGE PLAN SCALE:  $\frac{1}{8}'' = 1'-0''$

COOPERATIVE EXTENSION WORK IN  
 AGRICULTURE AND HOME ECONOMICS  
 STATE OF SOUTH CAROLINA  
 CLEMSON UNIVERSITY

ENERGY EFFICIENT HOUSE		
ESC-88	EE-801	SHEET 7 OF 7