



FOUNDATION PLAN SCALE: 1/4" = 1'-0"


COOPERATIVE EXTENSION WORK IN		
AGRICULTURE AND HOME ECONOMICS		
STATE OF SOUTH CAROLINA		
CLEMSON UNIVERSITY		
DEPT. OF AGRICULTURE		
ENERGY EFFICIENT HOUSE		
BC '80	EX. 8013	SHEET 2 OF 7

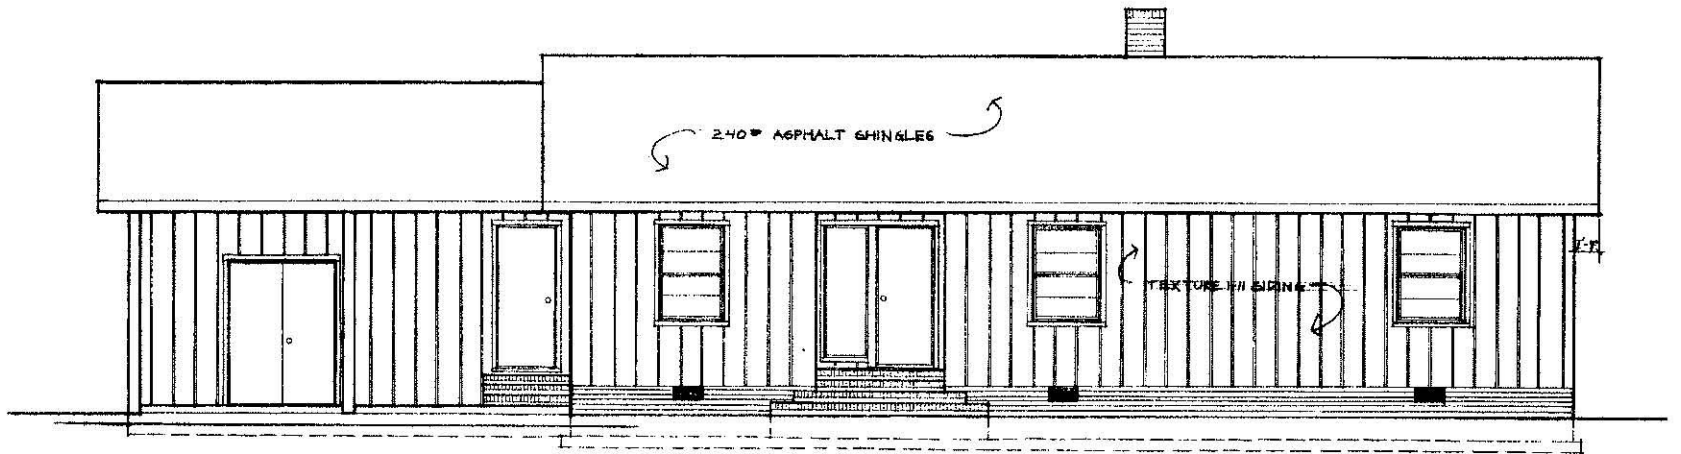


FRONT ELEVATION SCALE: 1/4" = 1'-0"

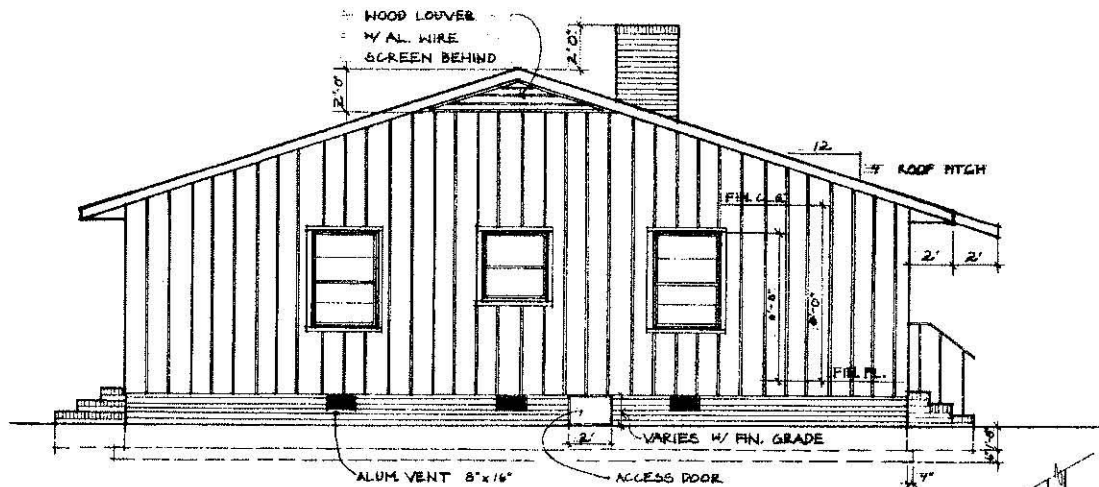

RIGHT SIDE ELEVATION SCALE: 1/4" = 1'-0"

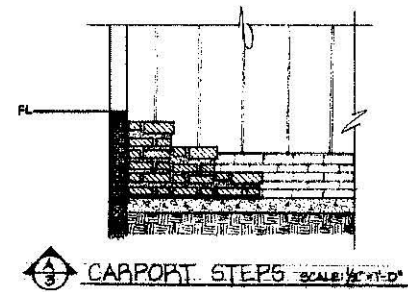


③ CARPORT STEPS SCALE: 1/4" = 1'-0"

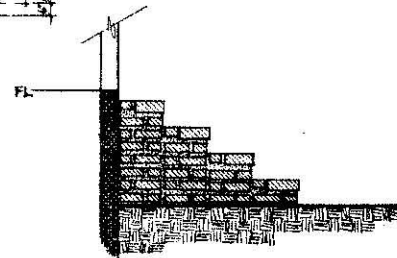


③ REAR STEPS SCALE: 1/4" = 1'-0"


COOPERATIVE EXTENSION WORK IN		
AGRICULTURE AND HOME ECONOMICS		
STATE OF SOUTH CAROLINA		
CLEMSON UNIVERSITY		
ENERGY EFFICIENT HOUSE		

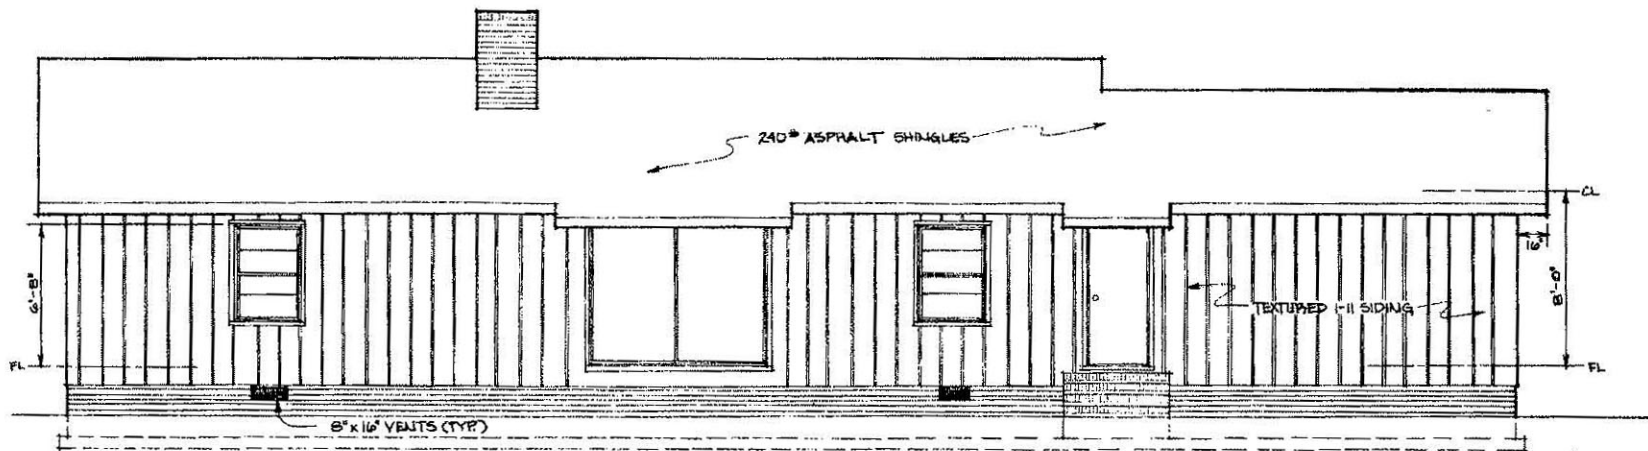


REAR ELEVATION SCALE: 1/4" = 1'-0"

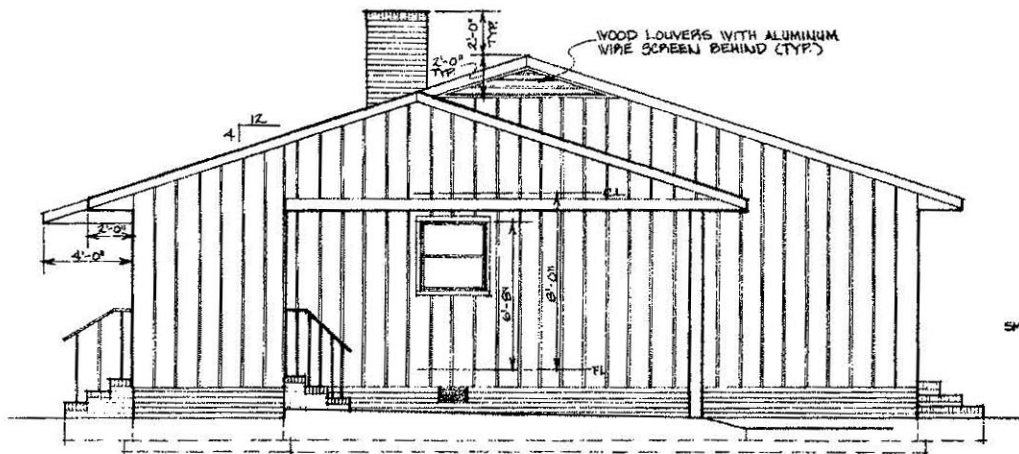


LEFT SIDE ELEVATION SCALE: 1/4" = 1'-0"

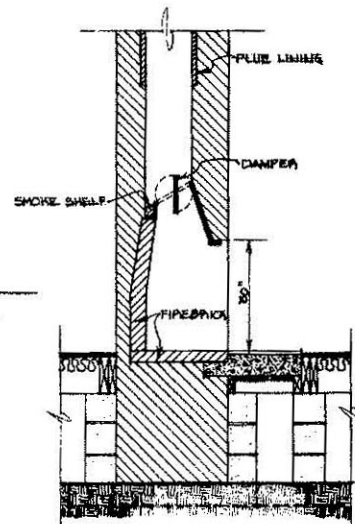

FIREPLACE SECTION SCALE: 1/2" = 1'-0"

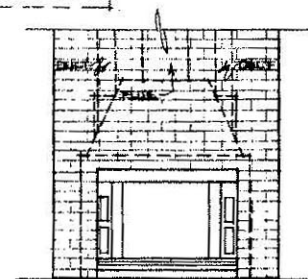

ELEVATION

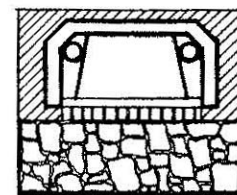



PLAN SCALE: 1/2" = 1'-0"

OPTIONAL HEATILATOR


COOPERATIVE EXTENSION WORK IN
 AGRICULTURE AND HOME ECONOMICS
 STATE OF SOUTH CAROLINA
 CLEMSON UNIVERSITY
 AND
 UNITED STATES DEPARTMENT OF AGRICULTURE

ENERGY EFFICIENT HOUSE


SC '80 EX. 8013 SHEET 4 OF 7

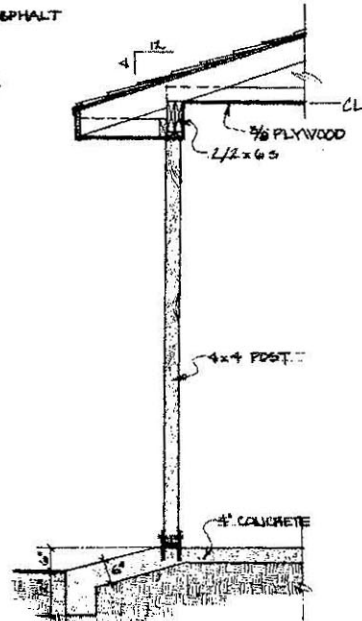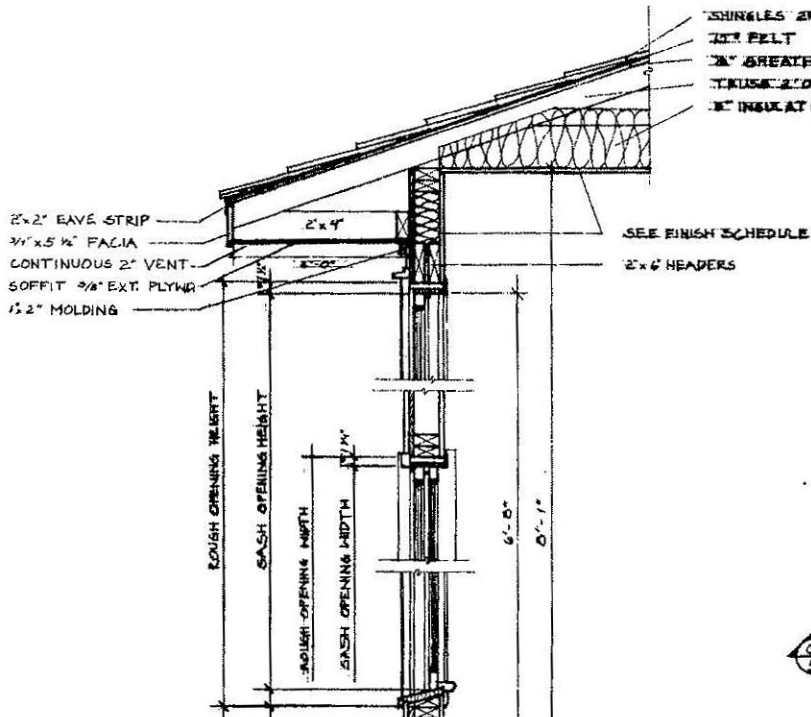

⊙ CARPORT SECTION SCALE: 1/2"=1'-0"

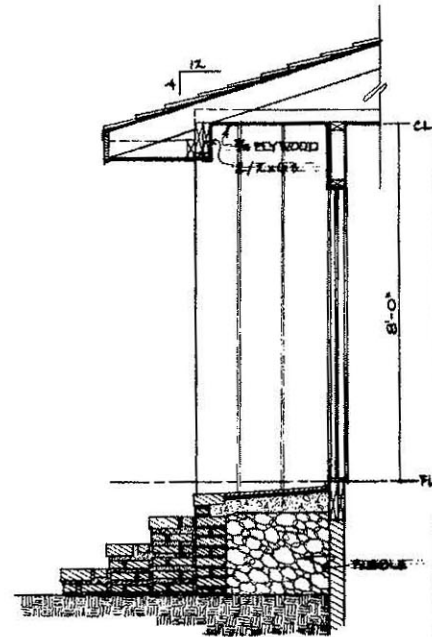

⊙ FRONT PORCH SECTION SCALE: 1/2"=1'-0"

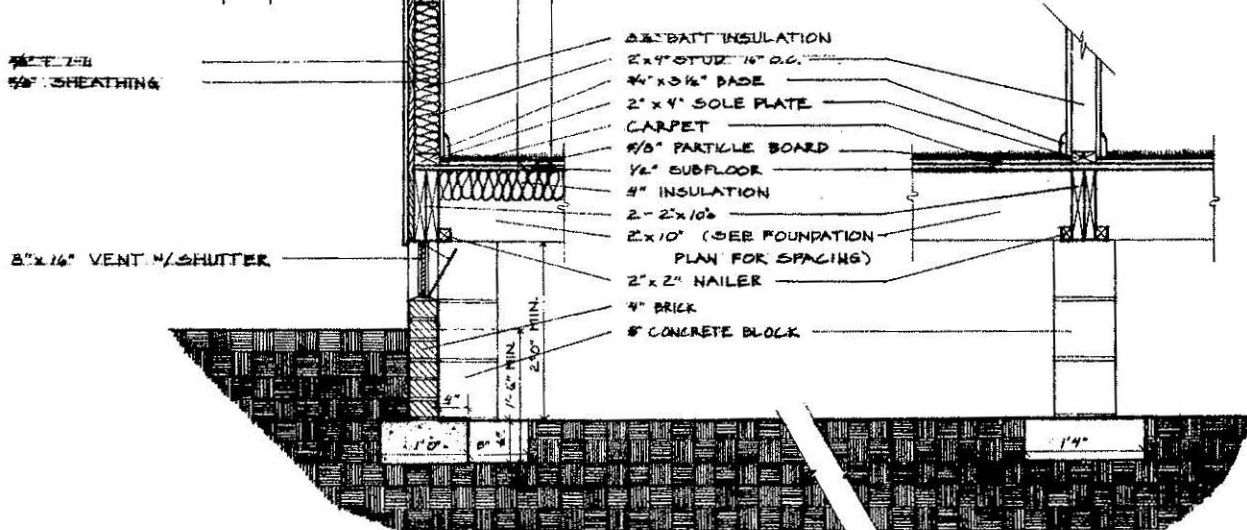


⊙ TYPICAL WALL SECTION SCALE: 1"=1'-0"


⊙ PIER DETAIL SCALE: 1"=1'-0"

COOPERATIVE EXTENSION WORK IN
 AGRICULTURE AND HOME ECONOMICS
 STATE OF SOUTH CAROLINA
 CLEMSON UNIVERSITY
 ENERGY EFFICIENT HOUSE



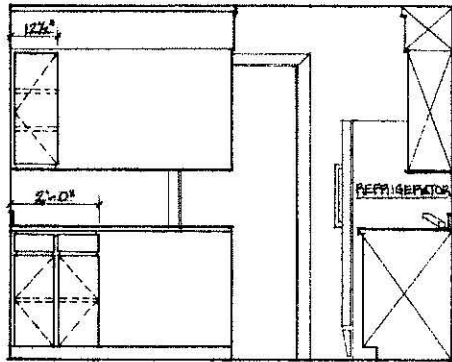


A-C KITCHEN SCALE: 1/2" = 1'-0"

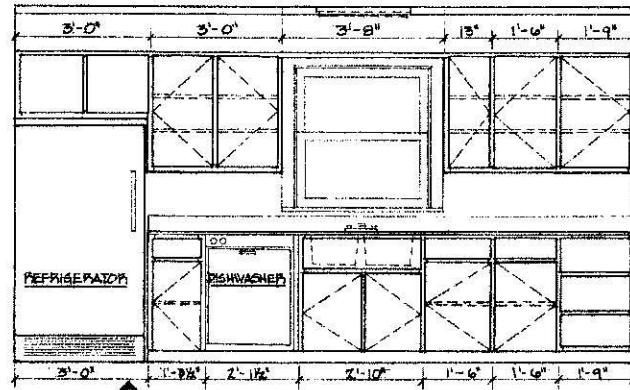


B-C KITCHEN SCALE: 1/2" = 1'-0"

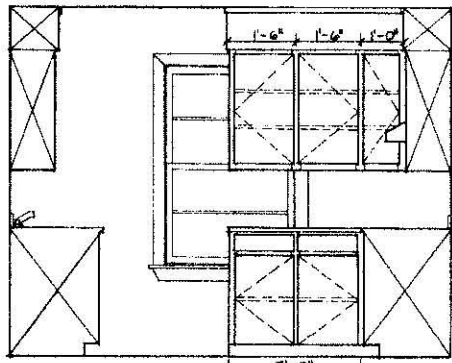


C-C KITCHEN SCALE: 1/2" = 1'-0"

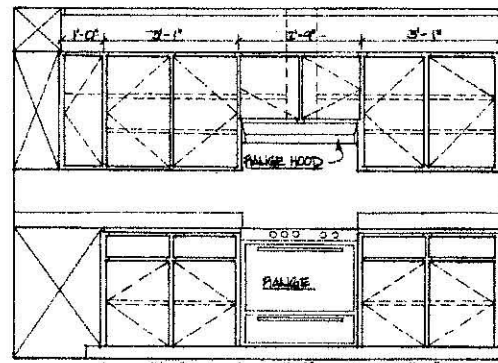


D-C KITCHEN SCALE: 1/2" = 1'-0"

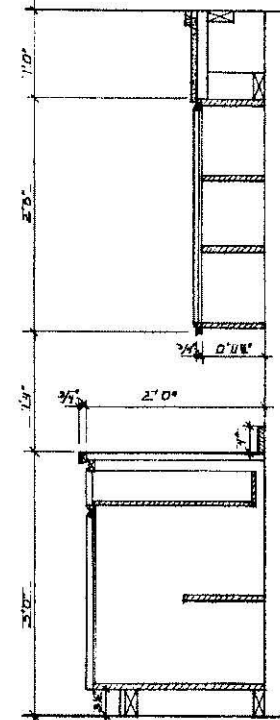

E-C CABINET DETAIL SCALE: 1" = 1'-0"

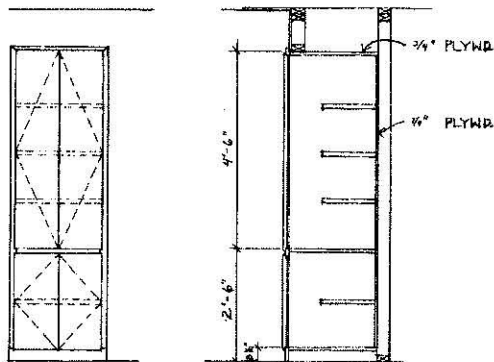


F-G LINEN CABINET SCALE: 1/2" = 1'-0"

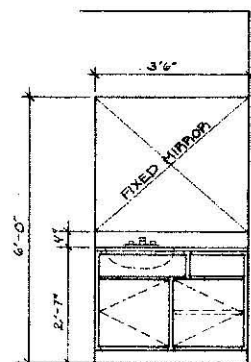


G-G BATH VANITY SCALE: 1/2" = 1'-0"


COOPERATIVE EXTENSION WORK IN
 AGRICULTURE AND HOME ECONOMICS
 STATE OF SOUTH CAROLINA
 CLEMSON UNIVERSITY
 ENERGY EFFICIENT HOUSE
 P. 50-500 1x1 0013-1 SHEET 4 OF 7

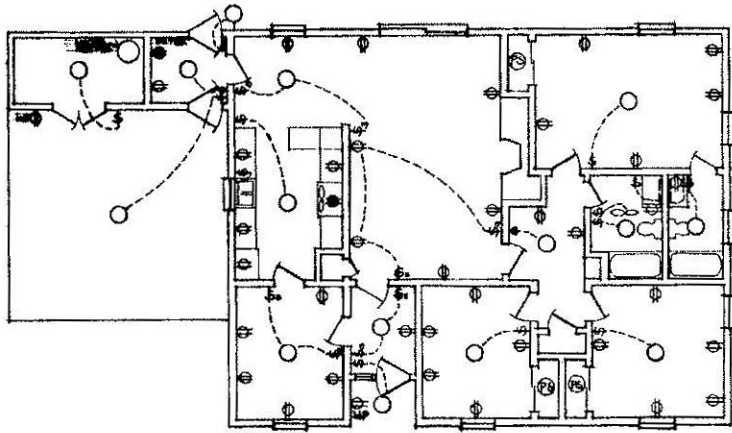

ELECTRICAL PLAN SCALE: 1/8" = 1'-0"

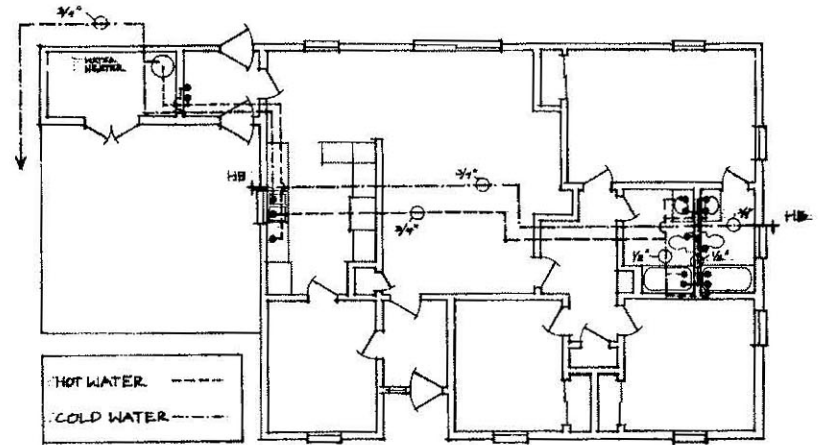

PLUMBING SUPPLY PLAN SCALE: 1/8" = 1'-0"

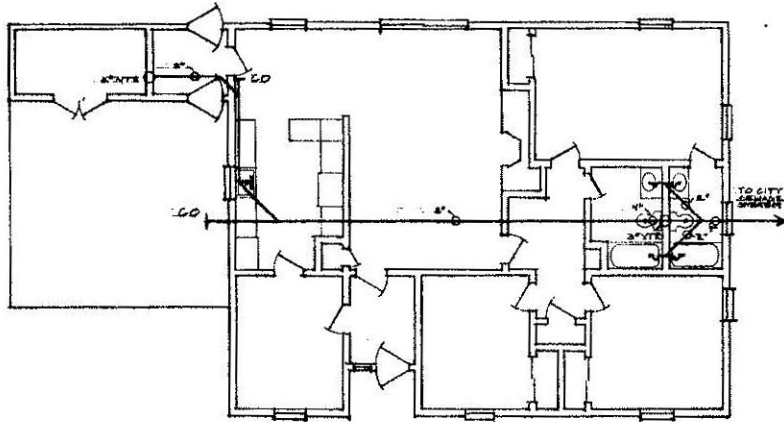

PLUMBING DRAINAGE PLAN SCALE: 1/8" = 1'-0"

COOPERATIVE EXTENSION WORK IN		
AGRICULTURE AND HOME ECONOMICS		
STATE OF SOUTH CAROLINA		
CLEMSON UNIVERSITY		
LISTED SOCIETY ENGINEERING AND ARCHITECTURE		
ENERGY EFFICIENT HOUSE		
SC-26	EL-2013	SHEET 7 OF 7