



CONCRETE ANVIL BASE  
SCALE: 1" = 1'-0"

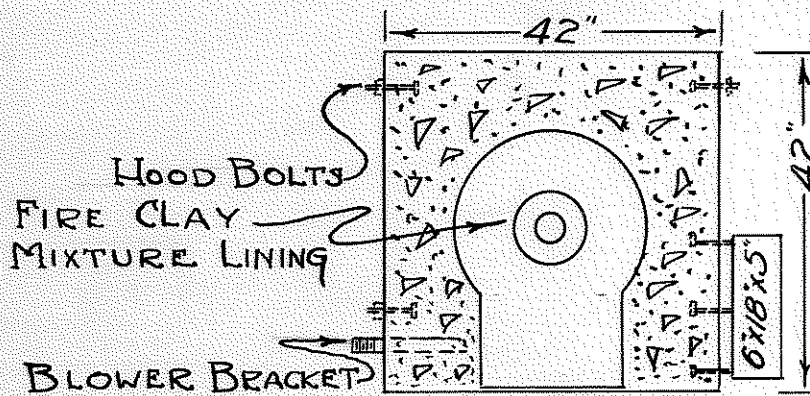

PLAN VIEW

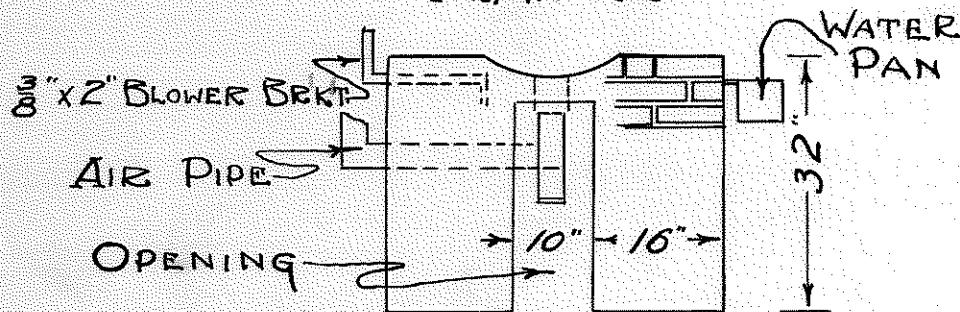

SCALE:  $\frac{1}{2}$ " = 1'-0" FRONT VIEW

BRICK OR CONCRETE FORGE

<p>CONCRETE ANVIL BASE BRICK OR CONCRETE FORGE</p>	<p>DESIGN BY G.C. Cook, Agr'l Education Dept. COOP. WITH H.F. McColly, Agr'l Engr.</p>
<p>FROM PLAN NO. D-72-2-3 AGR'L ENGINEERING DEPT., N. DAK. AGR'L COL.</p>	<p>DRAWN BY - H.F. McColly TRACED BY - R.W. Carlson SCALE <math>\frac{1}{2}</math>" = 1'-0" DATE - DEC. 31-29</p>