


OLD 2-STORY BARN

POLE TYPE BARN
 (Clear-span, metal clad)

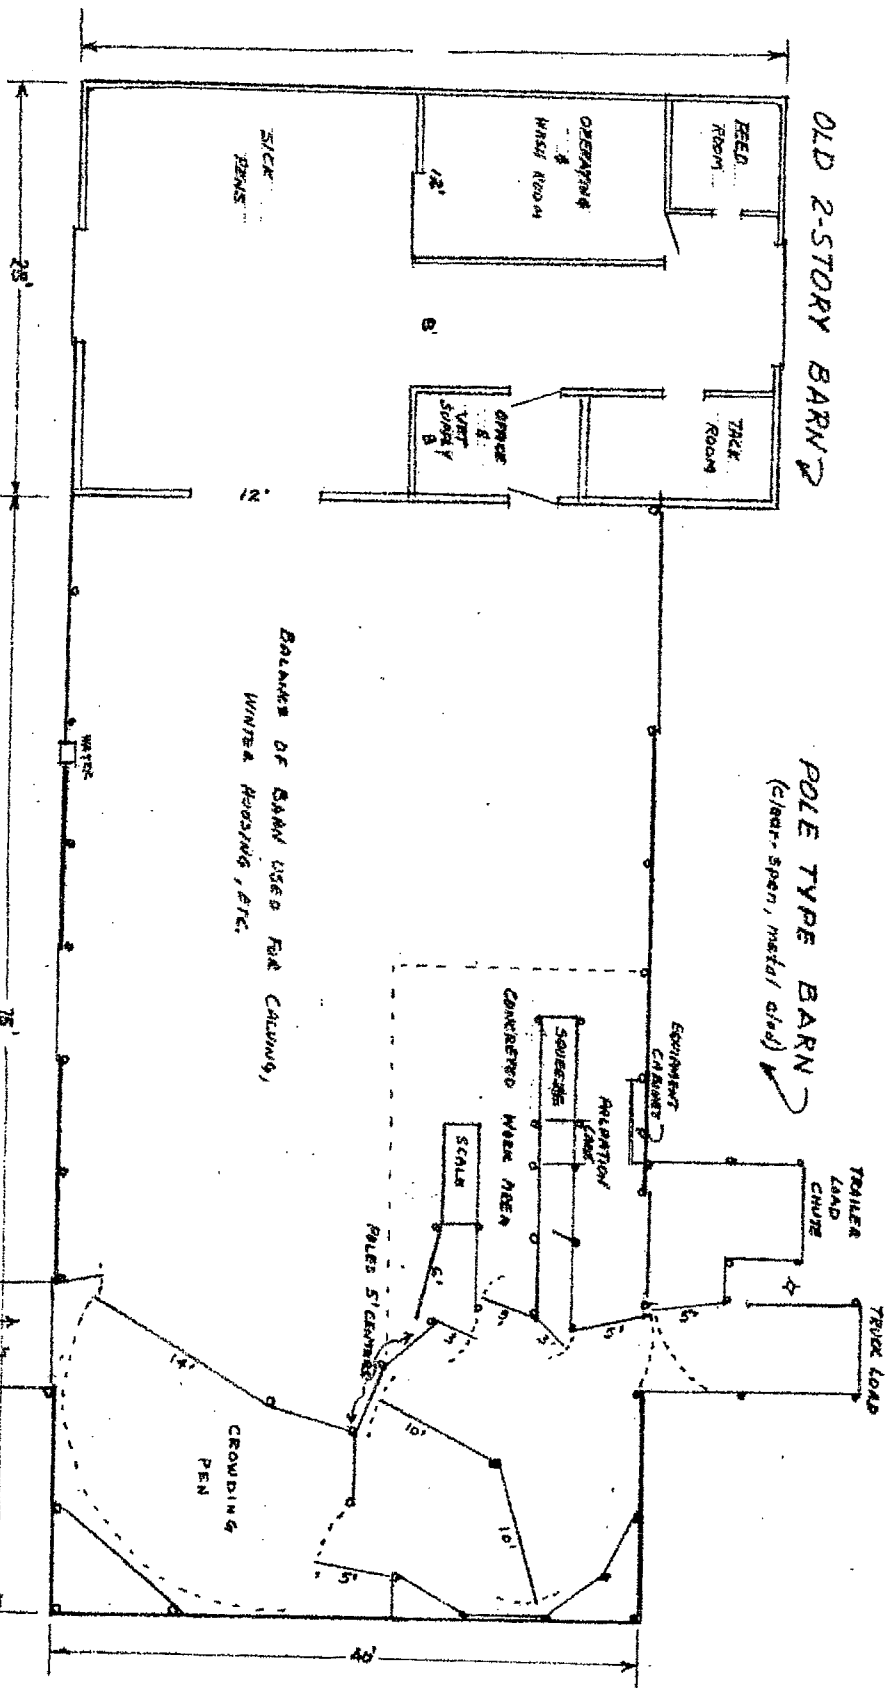

- MATERIALS:**
- CIRCULAR SORTING PEN;
 - POSTS - 4" STEEL PIPE
 - RAILS - 1/4" STEEL PIPE
 - POWER RIVER SQUARES;
 - PALMISTON GRADE & ALLEY

INDOOR CATTLE HANDLING
 ADAM HANCK RANCH
 RICHARDTON, N.D.
 OCTOBER 1979 D.H.
 INDIAN RESERVE, ENDSIDE
 ND 724-4007 N