


QUONSET

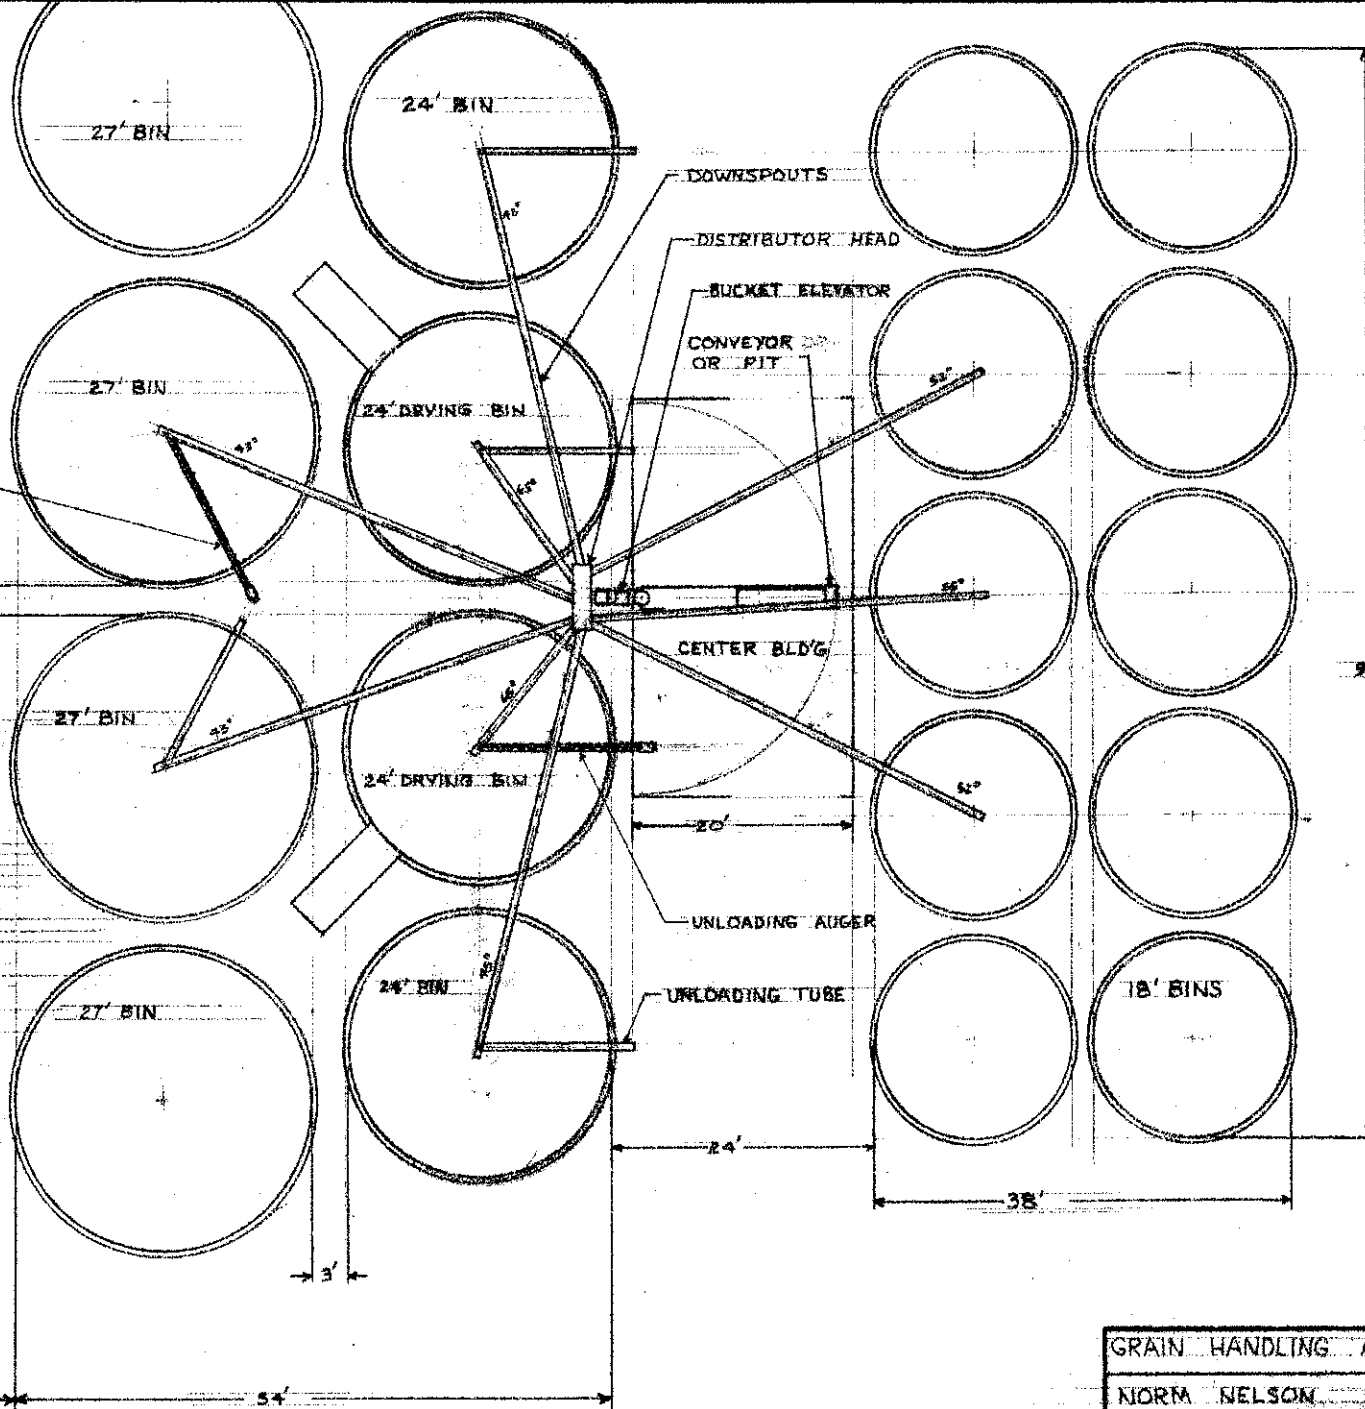

NOTE:
 A 75 FOOT LEG WILL DOWN-
 SPOUT INTO THE BINS
 SHOWN WITH A 45°
 MINIMUM DOWNSPOUT ANGLE
 AND A 55° DOWNSPOUT
 ANGLE TO THE DRYING
 BINS. THE END 18' BINS
 COULD ALSO BE SPOUTED
 TO WITHOUT ANY ADDITIONAL
 LEG HEIGHT.
 WITH AN 80' LEG THE
 CORNER 27' BINS COULD
 ALSO BE SPOUTED
 WITH A DOWNSPOUT
 ANGLE OF 55°.

GRAIN HANDLING ARRANGEMENT			
NORM NELSON	DATE	1/26	SCALE
NDSU EXTENSION AGRIC. ENGINEERING			
5-17-49	ND 732-2-12		1/8"