



SEE ENLARGED DETAILS ON SHEET 2

6,000 CWT COLO POTATO STORAGE			
SCALE	3/16" = 1'	DRAWN BY	R. Casse
PREPARED BY		NDSU EXTENSION Agr. Engr. Dept.	
DATE	JUNE 74	APPROVED BY	H.D. 738-5-12
DRAWING NUMBER		SHT. 1 of 2	

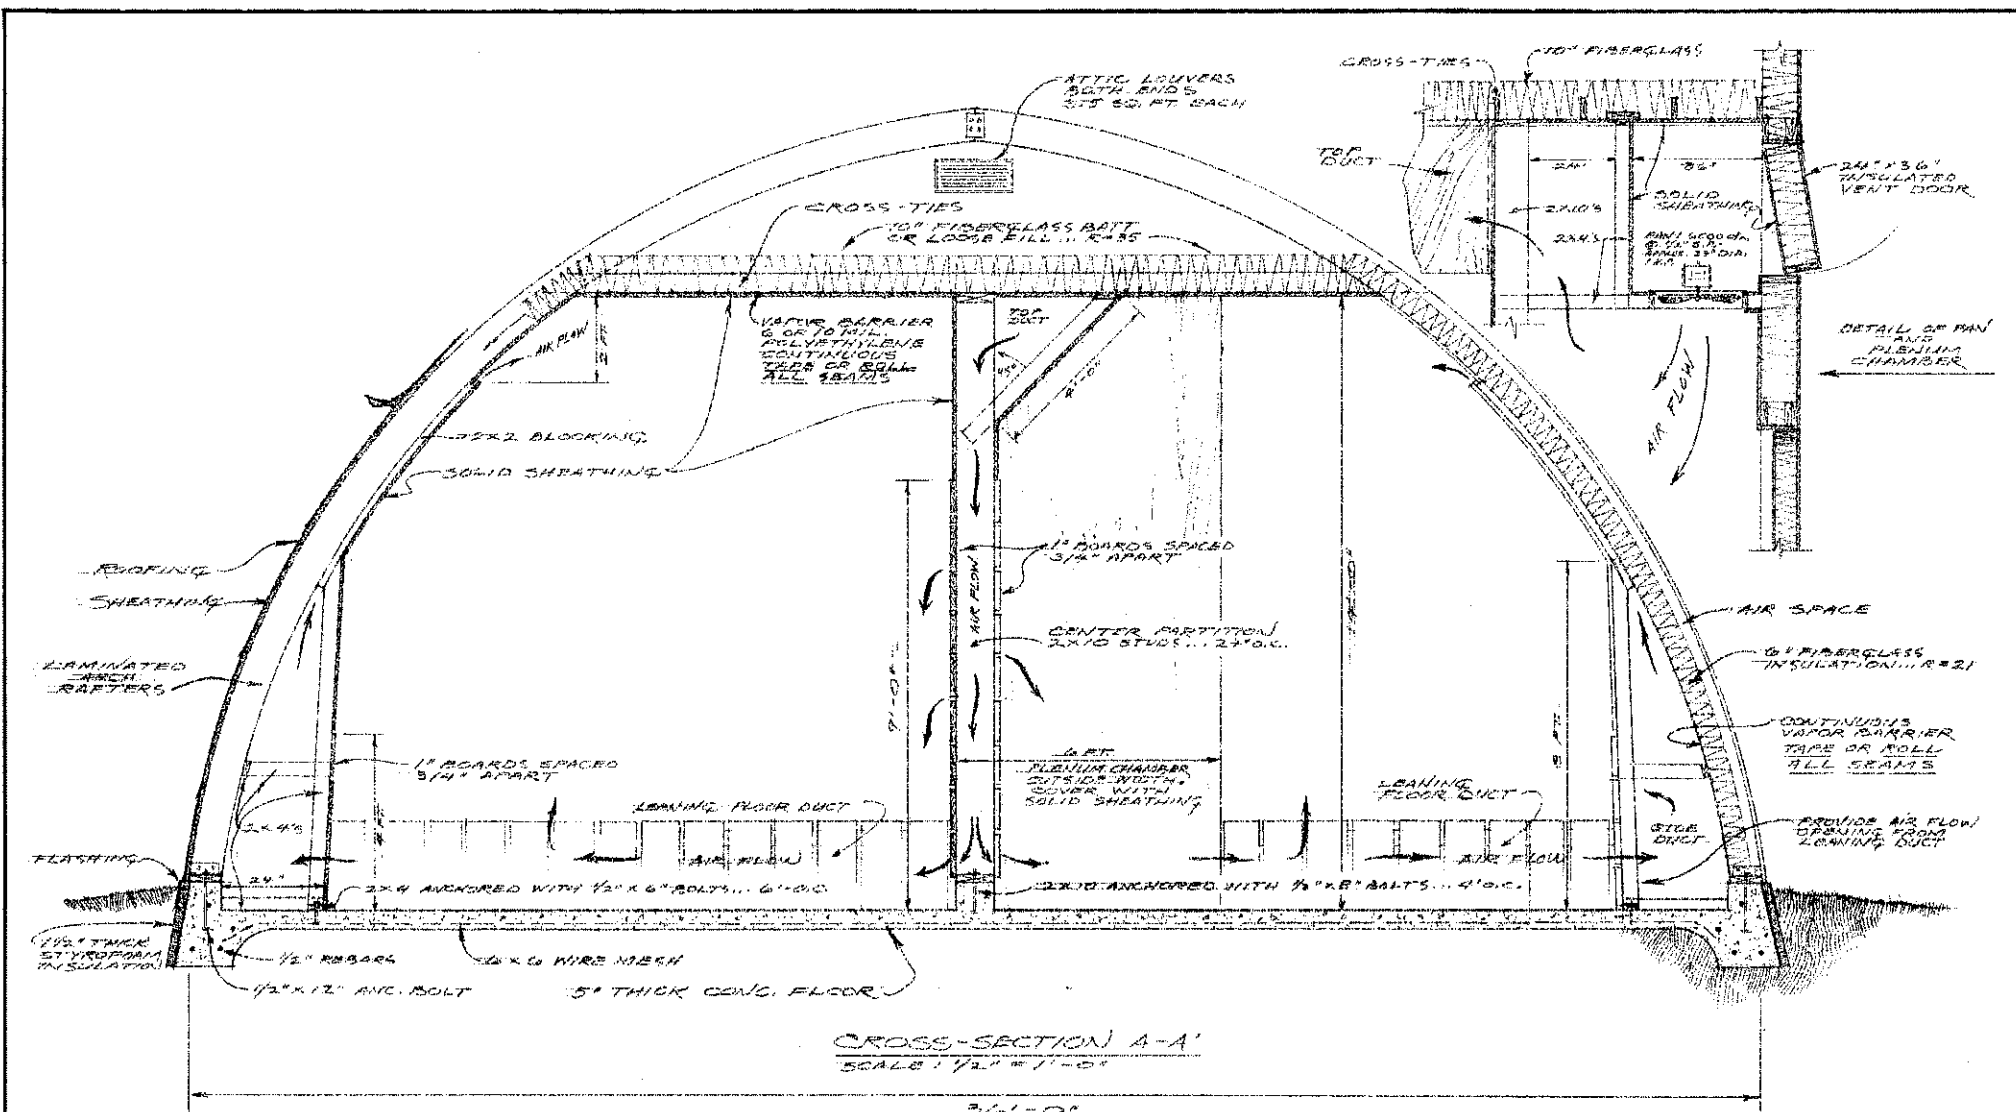

CROSS-SECTION A-A'
SCALE: 1/2" = 1'-0"

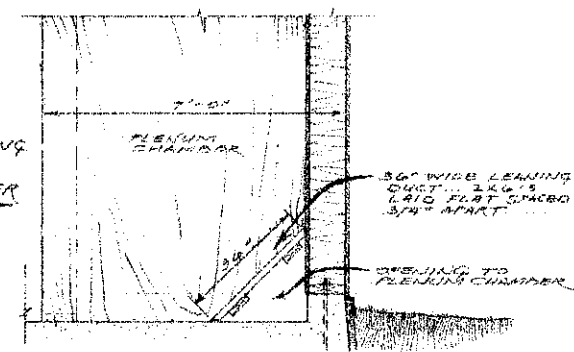

DETAIL OF LEANING FLOOR DUCT AT EACH SIDE OF PLENUM CHAMBER

16,000 CWT. COLD POTATO STORAGE		
SCALE	DRAWN BY	REVISED
	ROSSOTTI	
PREPARED BY NDSU EXTENSION Agr. Engr. Dept.		
DATE	APPROVED BY	DRAWING NUMBER
June '74	N.D. 734-6-12	SHT 2 of 2